


# 道路台帳平面図

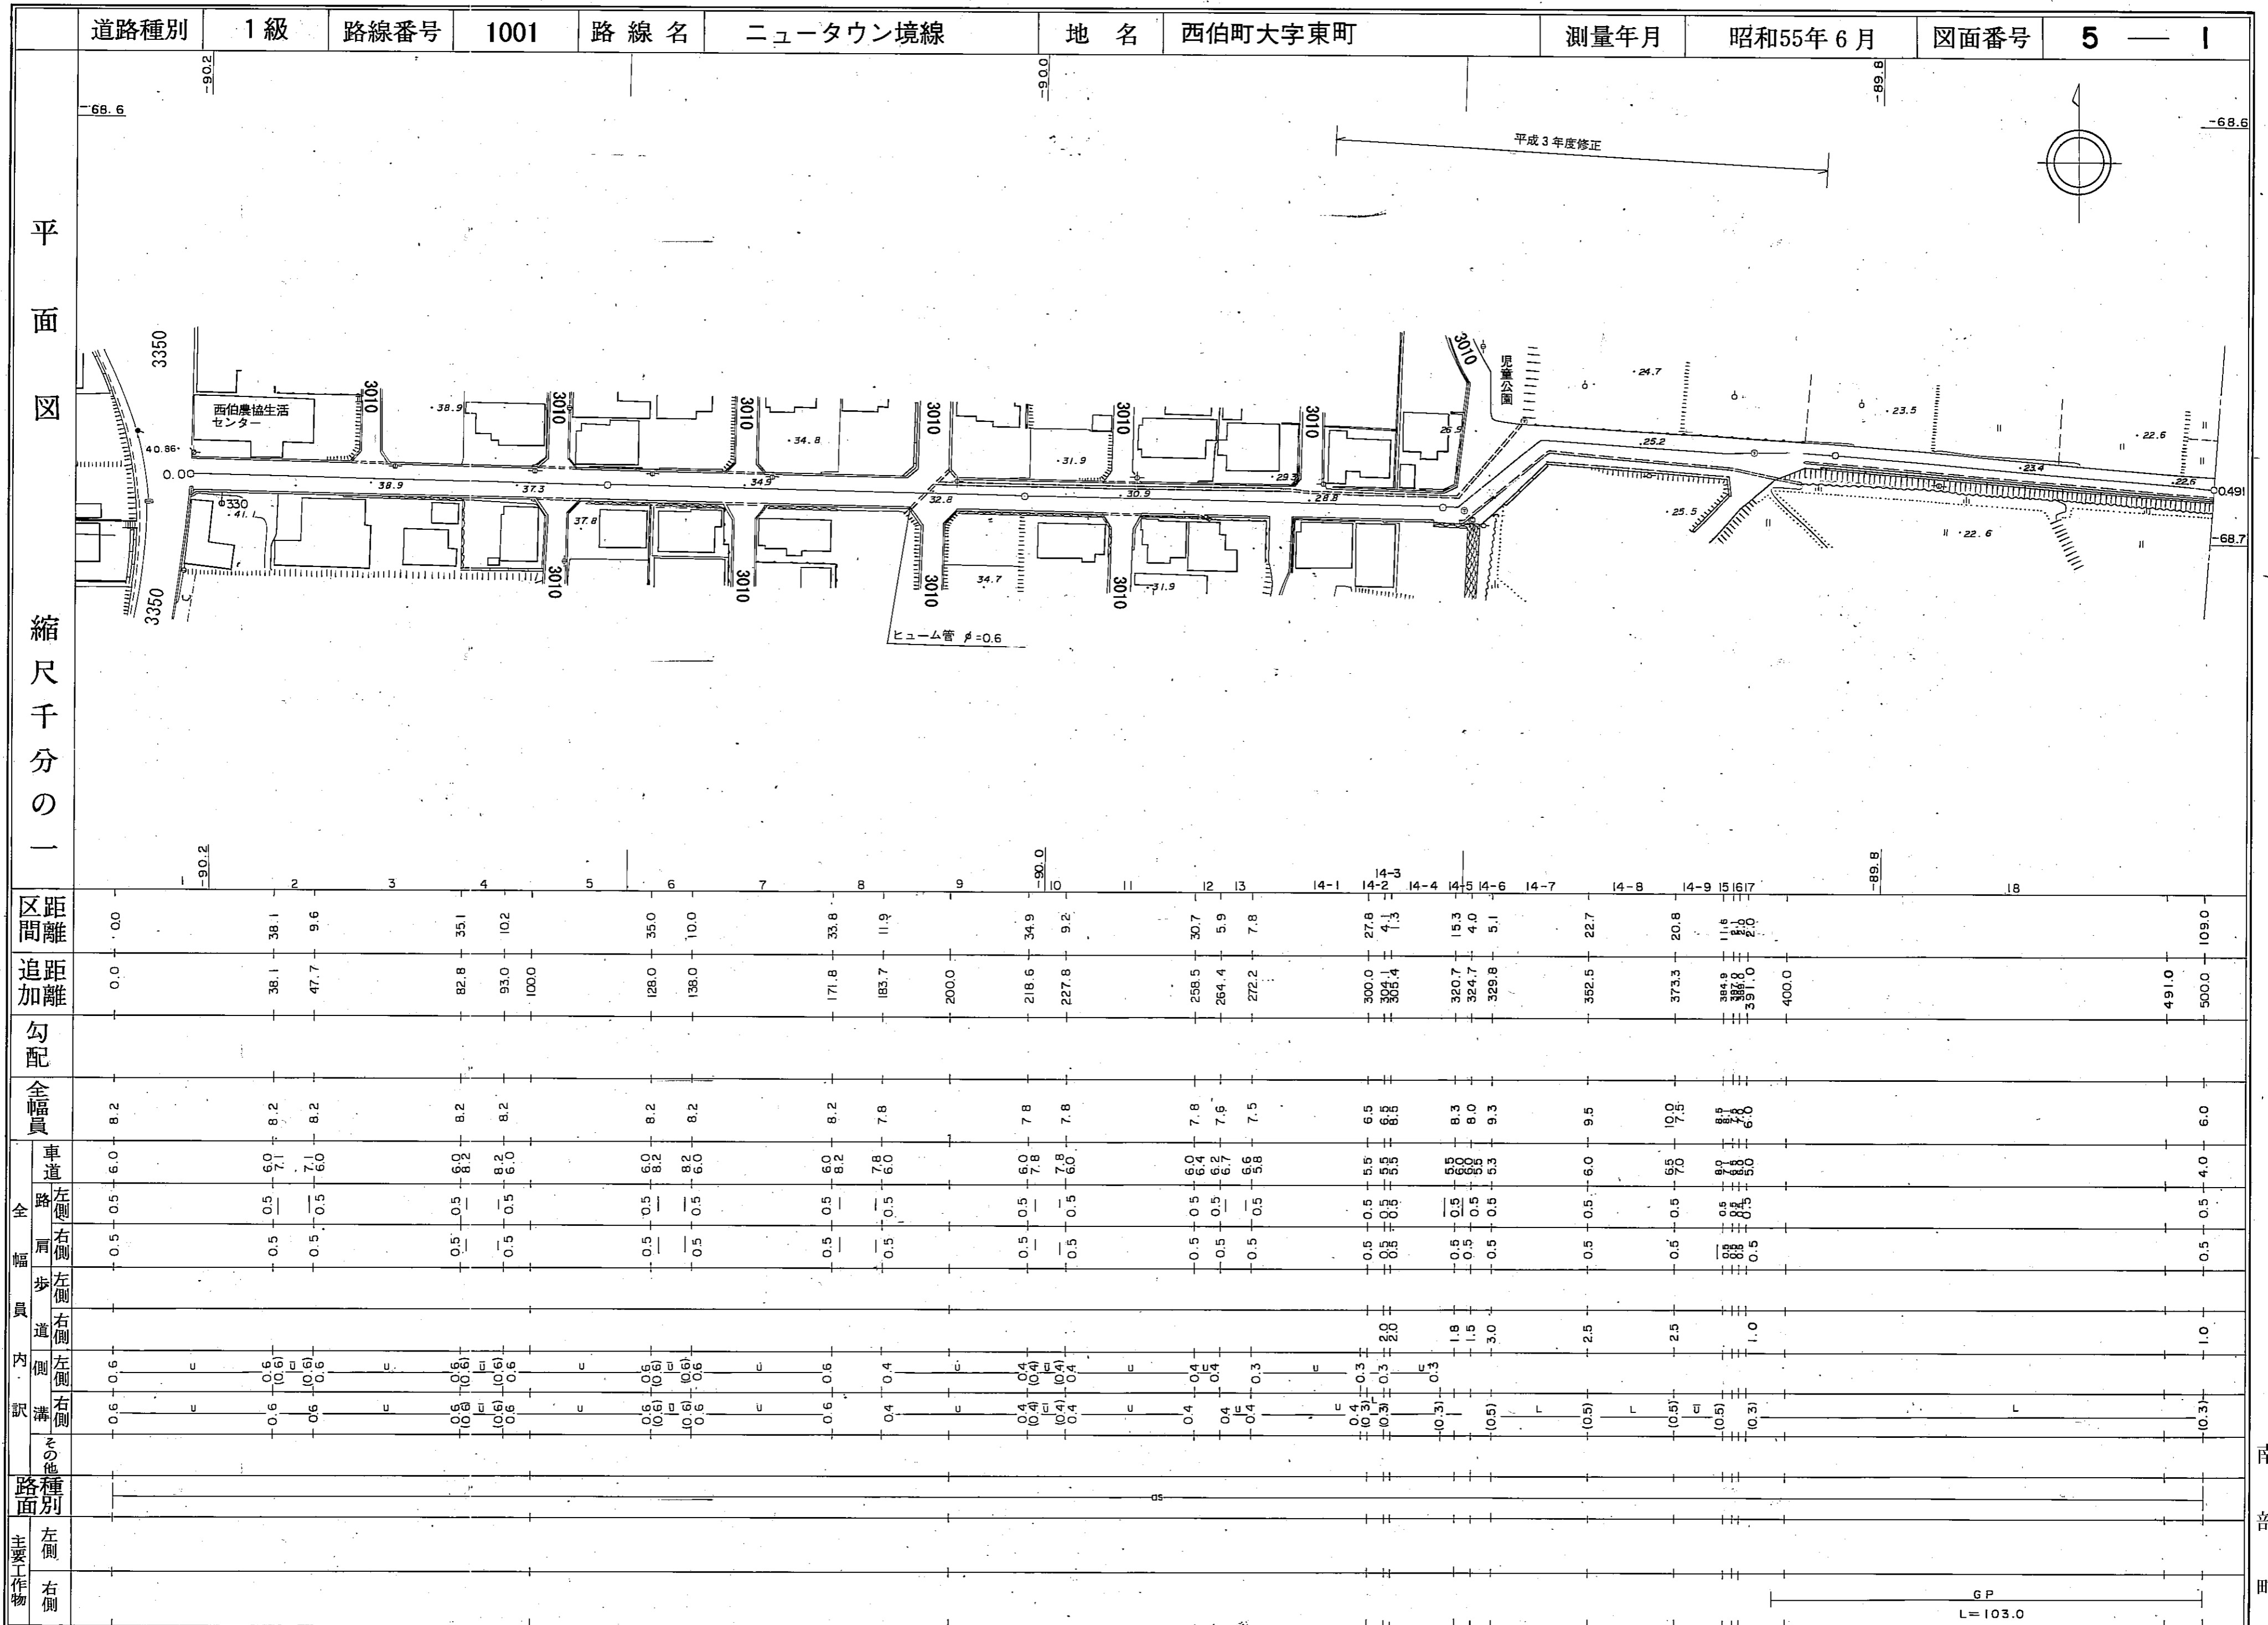

道路種別	1級	路線番号	1001	路線名	ニュータウン境線	地名	西伯町大字東町	測量年月	昭和55年6月	図面番号	5 — 1
------	----	------	------	-----	----------	----	---------	------	---------	------	-------


平面図  
縮尺千分の一

区間	距離		勾配	全幅員	車道		歩道		溝		その他	路種別	主要
	追	加			左側	右側	左側	右側	左側	右側			
1	0.0			8.2	6.0	0.5	0.5	0.6	0.6				
2	38.1			8.2	6.0	0.5	0.5	0.6	0.6				
3	47.7			8.2	7.1	0.5	0.5	0.6	0.6				
4	82.8			8.2	8.2	0.5	0.5	0.6	0.6				
5	93.0			8.2	8.2	0.5	0.5	0.6	0.6				
6	100.0			8.2	6.0	0.5	0.5	0.6	0.6				
7	128.0			8.2	8.2	0.5	0.5	0.6	0.6				
8	138.0			8.2	8.2	0.5	0.5	0.6	0.6				
9	171.8			8.2	6.0	0.5	0.5	0.6	0.6				
10	183.7			7.8	7.8	0.5	0.5	0.4	0.4				
11	200.0			7.8	6.0	0.5	0.5	0.4	0.4				
12	218.6			7.8	7.8	0.5	0.5	0.4	0.4				
13	227.8			7.8	7.8	0.5	0.5	0.4	0.4				
14-1	258.5			7.8	6.0	0.5	0.5	0.4	0.4				
14-2	264.4			7.6	6.7	0.5	0.5	0.4	0.4				
14-3	272.2			7.5	5.8	0.5	0.5	0.4	0.3				
14-4	300.0			6.5	5.5	0.5	0.5	0.3	0.3				
14-5	305.4			6.6	5.5	0.5	0.5	0.3	0.3				
14-6	320.7			8.3	5.0	0.5	0.5	0.3	0.3				
14-7	324.7			8.0	5.0	0.5	0.5	0.3	0.3				
14-8	329.8			9.3	5.3	0.5	0.5	0.3	0.3				
14-9	352.5			9.5	6.0	0.5	0.5	0.5	0.5				
15	373.3			10.5	7.0	0.5	0.5	0.5	0.5				
16	384.8			8.5	8.0	0.5	0.5	0.5	0.5				
17	388.8			7.0	6.0	0.5	0.5	0.5	0.5				
18	491.0			6.0	4.0	0.5	0.5	0.3	0.3				

南部町

# 道路台帳平面図

道路種別	1級	路線番号	1001	路線名	ニュータウン境線	地名	西伯町大字福成	測量年月	昭和55年6月	図面番号	5 — 2
------	----	------	------	-----	----------	----	---------	------	---------	------	-------

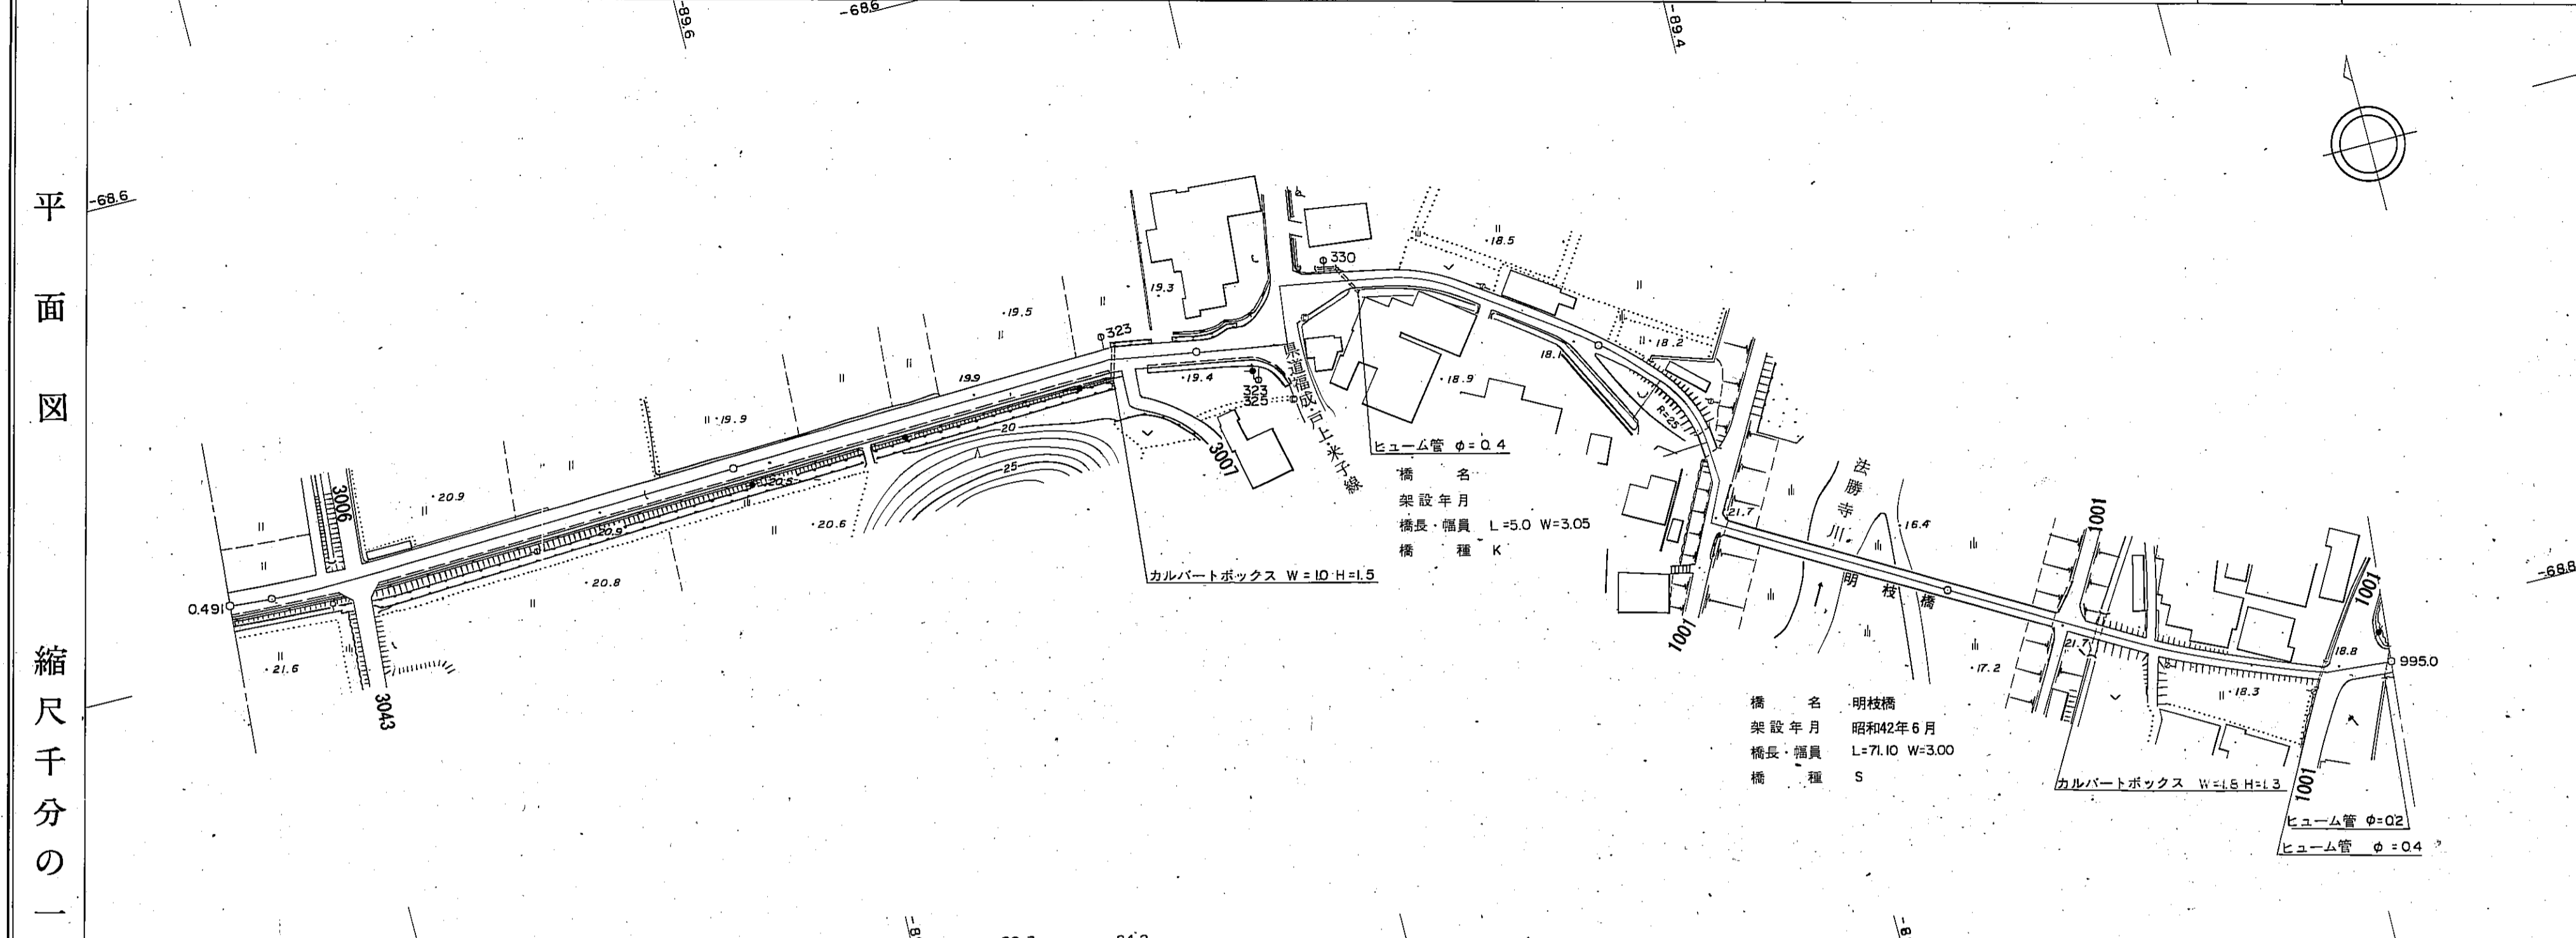


区間	19		20		21		22-1		22-2		22-3		23-1		23-2		24-1		24-2		25		26		27-1		27-2		28		29		30-1		30-2		31		32		33		34		35		36		37	
	距離	追加距離	勾配	全幅員	車道	左側	右側	歩道	左側	右側	内側	外側	溝	左側	右側	左側	右側	左側	右側	左側	右側	左側	右側	左側	右側	左側	右側	左側	右側	左側	右側	左側	右側	左側	右側	左側	右側	左側	右側	左側	右側	左側	右側							
0.0	5000		6.0	4.0	0.5	0.5	1.0	1.0	1.0	1.0	0.3																																							
15.9	5159		6.0	4.0	0.5	0.5	1.0	1.0	1.0	0.3	
5.1	5210		6.0	4.0	0.5	0.5	1.0	1.0	1.0	0.3	
600.0	6000		6.0	4.0	0.5	0.5	1.0	1.0	1.0	0.3	
81.0	6810		6.0	4.0	0.5	0.5	1.0	1.0	1.0	0.3	
2.8	6830		6.0	4.0	0.5	0.5	1.0	1.0	1.0	0.3	
3.1	6869		6.0	4.0	0.5	0.5	1.0	1.0	1.0	0.3	
2.6	6895		6.0	4.0	0.5	0.5	1.0	1.0	1.0	0.3	
13.5	7030		6.0	4.0	0.5	0.5	1.0	1.0	1.0	0.3	
4.0	7070		6.0	4.0	0.5	0.5	1.0	1.0	1.0	0.3	
3.0	7100		6.0	4.0	0.5	0.5	1.0	1.0	1.0	0.3	
7.5	7175		6.0	4.0	0.5	0.5	1.0	1.0	1.0	0.3	
16.5	7340		6.0	4.0	0.5	0.5	1.0	1.0	1.0	0.3	
11.0	7450		6.0	4.0	0.5	0.5	1.0	1.0	1.0	0.3	
16.0	7610		6.0	4.0	0.5	0.5	1.0	1.0	1.0	0.3	
27.7	7887		6.0	4.0	0.5	0.5	1.0	1.0	1.0	0.3	
800.0	8000		6.0	4.0	0.5	0.5	1.0	1.0	1.0	0.3	
26.4	8151		6.0	4.0	0.5	0.5	1.0	1.0	1.0	0.3	
13.8	8289		6.0	4.0	0.5	0.5	1.0	1.0	1.0	0.3	
5.0	8339		6.0	4.0	0.5	0.5	1.0	1.0	1.0	0.3	
14.6	8485		6.0	4.0	0.5	0.5	1.0	1.0	1.0	0.3	
3.3	8518		6.0	4.0	0.5	0.5	1.0	1.0	1.0	0.3	
900.0	9000		6.0	4.0	0.5	0.5	1.0	1.0	1.0	0.3	
71.1	9229		6.0	4.0	0.5	0.5	1.0	1.0	1.0	0.3	
6.2	9291		6.0	4.0	0.5	0.5	1.0	1.0	1.0	0.3	
50.9	9800		6.0	4.0	0.5	0.5	1.0	1.0	1.0	0.3	
10.0	9900		6.0	4.0	0.5	0.5	1.0	1.0	1.0	0.3	
5.0	9950		6.0	4.0	0.5	0.5	1.0	1.0	1.0	0.3	



# 道路台帳平面図

道路種別	その他	路線番号	1001	路線名	ニュータウン境線	地名	西伯町大字境	測量年月	昭和55年6月	図面番号	5 — 4
------	-----	------	------	-----	----------	----	--------	------	---------	------	-------

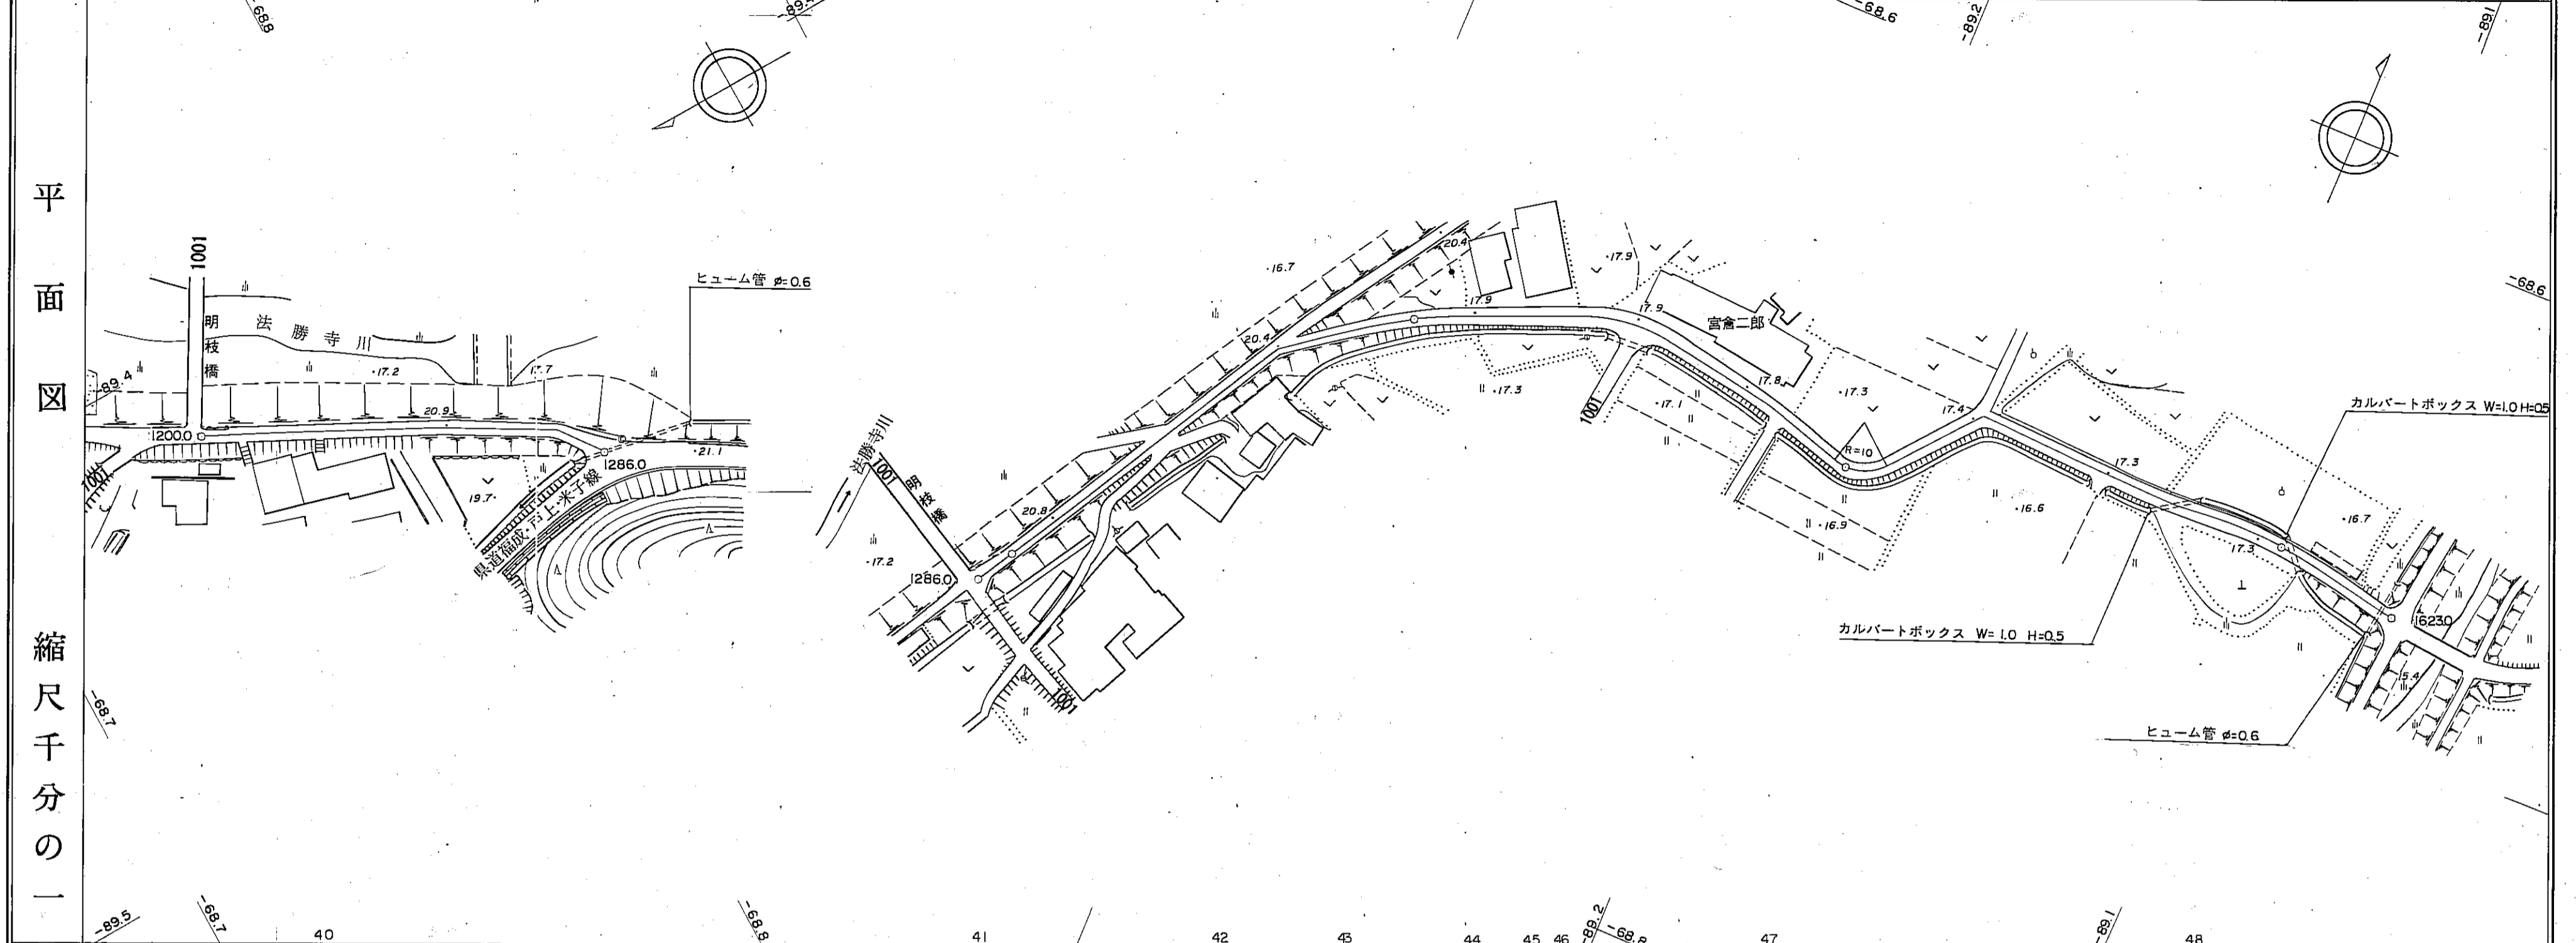

区間距離	0.0	86.0	0.0	79.4	23.1	29.5	20.0	8.1	4.8	77.1	95.0				
	1200.0	1286.0	1286.0	1300.0	1365.4	1388.5	1400.0	1418.0	1438.0	1446.1	1450.9	1500.0	1528.0	1600.0	1623.0
追加距離															
勾配															
全幅員	3.0	3.0	3.0	5.0 2.5	3.3	4.0	5.0	4.7	4.0	3.5	3.5				
全幅員内訳	車道	2.0	2.0	2.0	1.5	3.0	4.0	4.5	3.0	2.5	2.5				
	路側	0.5	0.5	0.5	0.5	0.5	0.5	0.5	0.5	0.5	0.5				
路種別	左側														
	右側														
主要工作物	左側														
	右側														

南部町

# 道路台帳平面図

道路種別	その他	路線番号	1001	路線名	ニュータウン境線	地名	西伯町大字境	測量年月	昭和55年6月	図面番号	5 — 5	
平面図  縮尺千分の一												
	区間距離		49	50	51		52	53	54	55		
	追加距離	1623.0	1648.5	1673.7	1698.2	1698.2	1724.2	1764.0	1792.3	1800.0	1839.0	
	勾配											
	全幅員	4.0	4.0	5.0	5.0	5.3	4.6	5.5	4.0		3.7	
	全幅員内訳	車道	3.0	3.0	4.0	4.0	4.3	3.6	4.5	3.0		2.7
		左側歩道	0.5	0.5	0.5	0.5	0.5	0.5	0.5	0.5	0.5	0.5
		右側歩道										
		左側溝										
		右側溝										
路面			05								05	
主要工物	左側											
	右側											

南部町