


道路台帳平面図

道路種別	その他	路線番号	3190	路線名	畜産団地線	地名	西伯町大字下中谷	測量年月	平成元年3月27日	図面番号	2-2
------	-----	------	------	-----	-------	----	----------	------	-----------	------	-----

平面図

縮尺千分の一

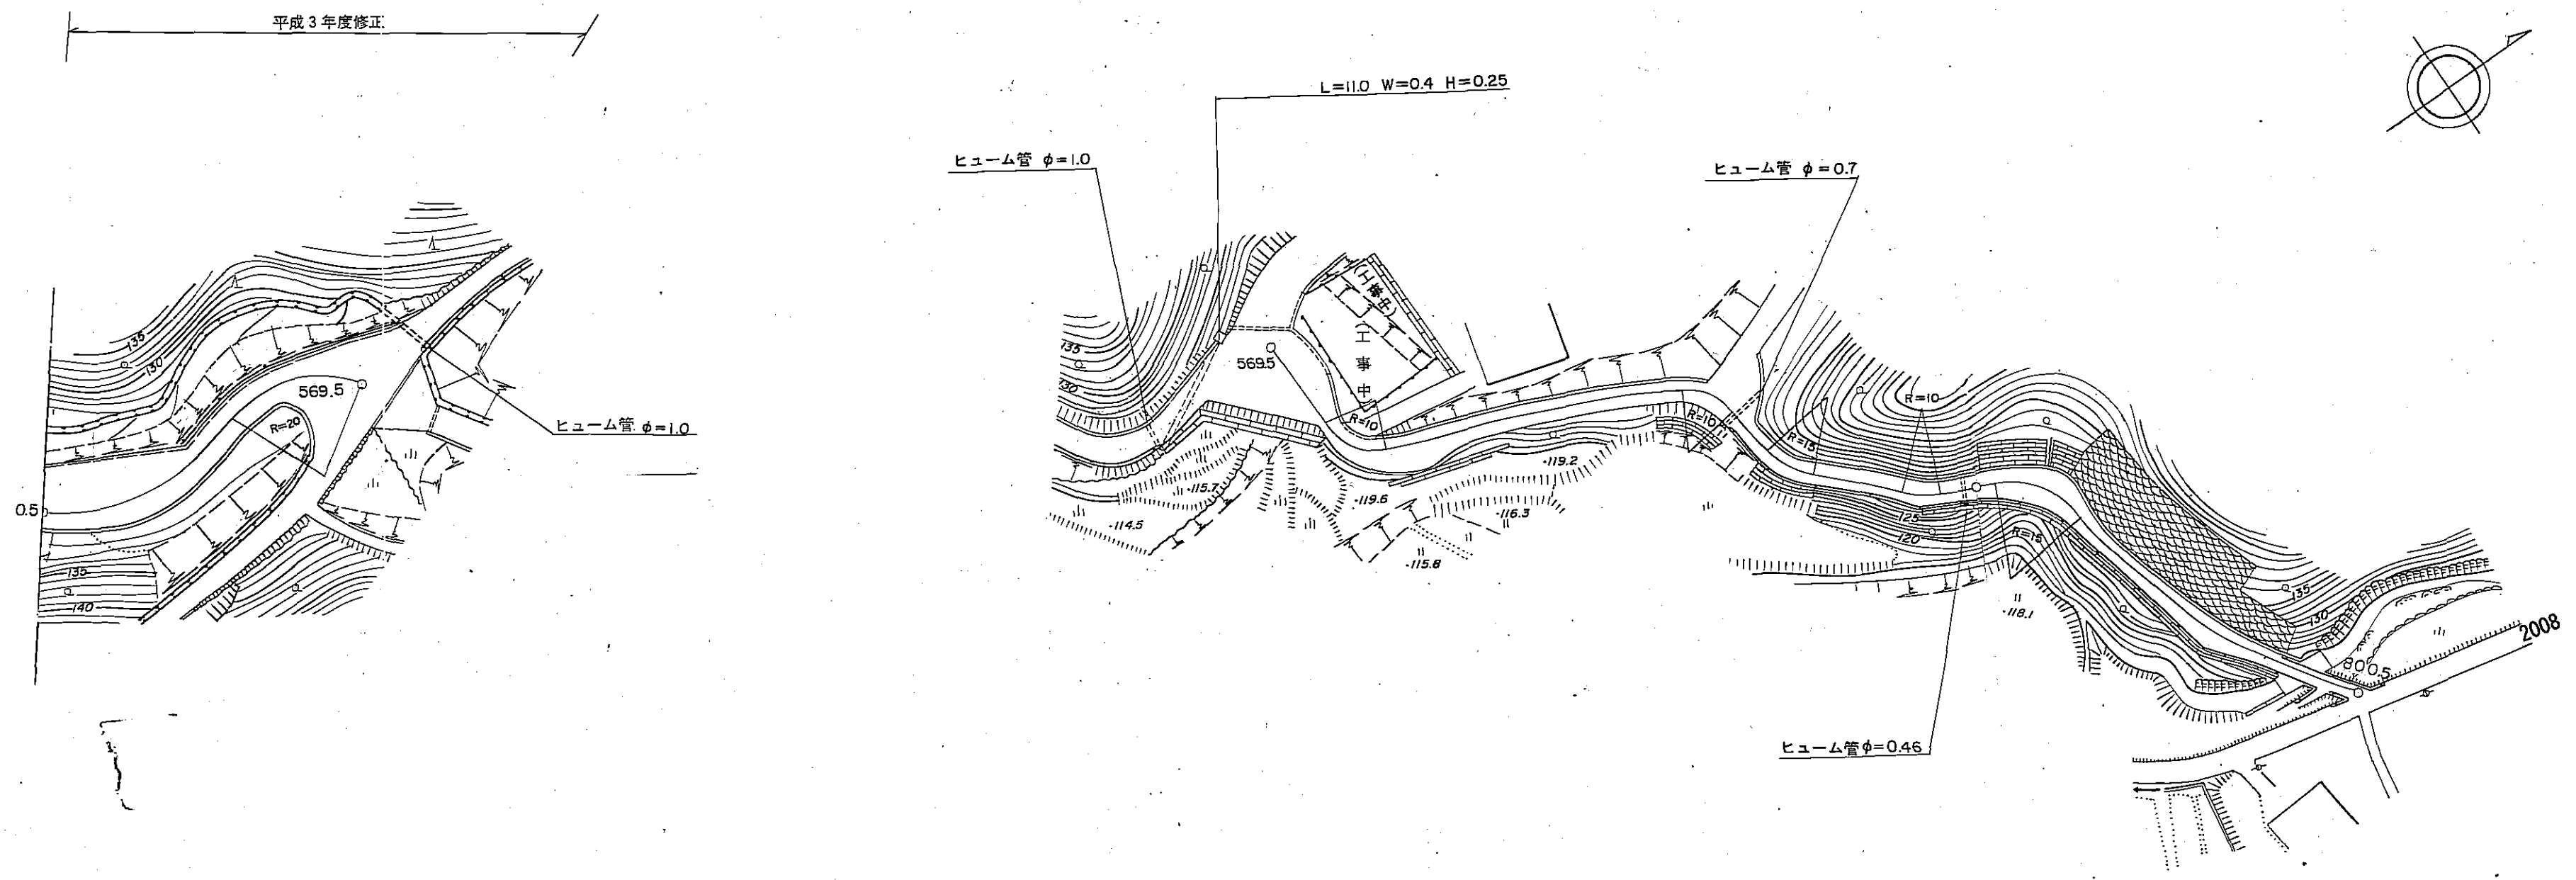

区間	距離	0.0	1.8	5.2	4.3	3.1	1.3	2.0	1.6	2.2	20.1	1.6	4.7	8.5	0.0	17.2	8.4	1.6	1.5	2.0	2.5	2.4	1.9	2.2	1.3	0.0	44.6	11.3	15.9	19.7	6.9	3.5	3.6	2.1	2.2	2.8	2.4	1.3	1.5	2.6	11.6	5.3	4.3	4.7	1.7	1.8	7.2	15.2	
	追加距離	500.0	501.8	509.9	514.2	517.3	520.4	522.4	524.0	525.6	527.8	534.9	536.5	539.2	569.5	569.5	586.7	595.1	596.7	602.7	605.2	607.6	610.0	612.3	614.3	616.6	569.5	586.7	660.2	671.5	687.4	707.1	714.0	717.5	721.1	726.8	731.8	736.2	739.0	741.7	744.9	756.5	761.8	766.1	770.8	775.3	778.1	785.3	800.5	
勾配	全幅員	11.9	12.9	13.4	13.6	13.4	12.9	12.4	11.9	11.4	10.9	10.4	9.9	9.4	8.9	7.0	7.3	6.9	6.4	6.9	7.4	6.9	6.4	5.9	5.4	16.3	5.1	4.6	4.6	4.9	5.1	5.4	5.9	6.4	7.4	6.9	6.4	5.9	5.4	4.9	4.4	3.9	3.4	3.9	4.4	4.9	4.9	4.9	4.9	5.9	5.9	5.9	5.9	5.9	4.9	4.9	4.9	4.9	4.9	3.5	3.5	
	車道	10.5	11.6	12.0	12.2	12.0	11.5	11.0	10.5	10.0	9.5	9.0	8.5	8.0	7.5	5.6	5.9	5.5	5.0	5.5	6.0	5.5	5.0	4.5	4.0	3.5	14.9	3.7	3.2	3.7	3.5	3.7	4.0	4.5	5.0	6.0	5.5	5.0	4.5	4.0	3.5	3.0	3.5	4.0	512.0