
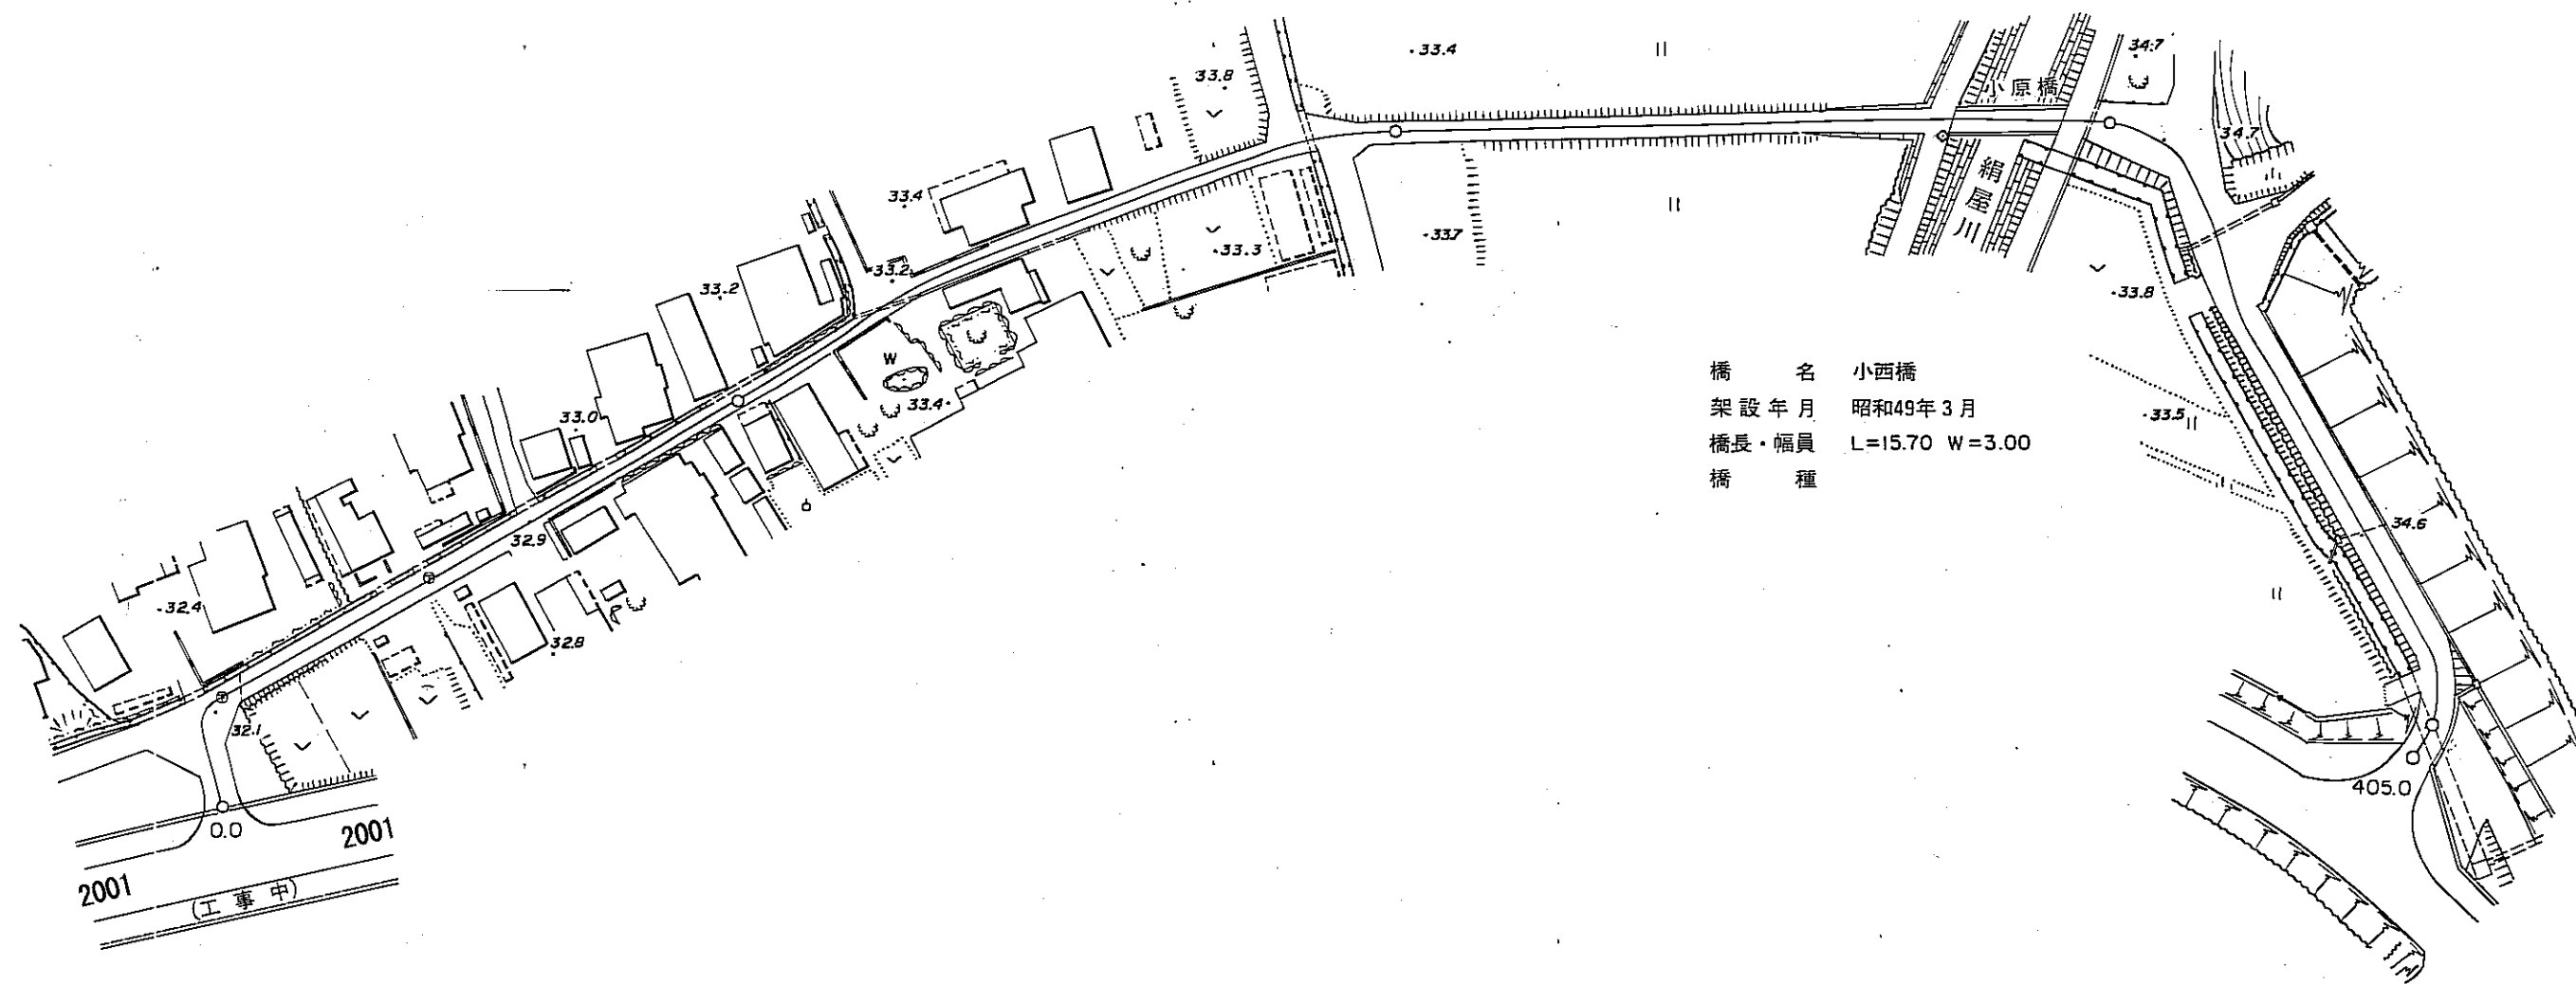


道路台帳平面図

道路種別 小西線 路線番号 3068 路線名 小西線 地名 西伯町大字原 測量年月 平成13年3月 図面番号 2 — 1

平面図

縮尺千分の一

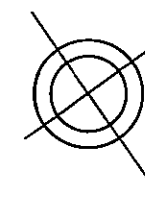

区間	1	2	3	4	5	6	7	8	9	10	11	12	13	14	15	16	17	18	19	20	21	22	23	24	25	26	27	28	29	30	31	32	33	34	35	36	37	38	39	40	41	42	
距離	0.0	1.0	2.0	3.0	4.0	5.0	6.0	7.0	8.0	9.0	10.0	11.0	12.0	13.0	14.0	15.0	16.0	17.0	18.0	19.0	20.0	21.0	22.0	23.0	24.0	25.0	26.0	27.0	28.0	29.0	30.0	31.0	32.0	33.0	34.0	35.0	36.0	37.0	38.0	39.0	40.0	41.0	42.0
追加距離	0.0	1.0	2.0	3.0	4.0	5.0	6.0	7.0	8.0	9.0	10.0	11.0	12.0	13.0	14.0	15.0	16.0	17.0	18.0	19.0	20.0	21.0	22.0	23.0	24.0	25.0	26.0	27.0	28.0	29.0	30.0	31.0	32.0	33.0	34.0	35.0	36.0	37.0	38.0	39.0	40.0	41.0	42.0
勾配	
全幅員	3.0	3.0	3.0	3.0	3.0	3.0	3.0	3.0	3.0	3.0	3.0	3.0	3.0	3.0	3.0	3.0	3.0	3.0	3.0	3.0	3.0	3.0	3.0	3.0	3.0	3.0	3.0	3.0	3.0	3.0	3.0	3.0	3.0	3.0	3.0	3.0	3.0	3.0	3.0	3.0	3.0	3.0	3.0
全幅員内訳	車道	
	左側	
	右側	
	歩道	
溝	左側	
	右側	
	左側	
	右側	
路面	左側	
	右側	

道路台帳平面図

道路種別	その他	路線番号	3068	路線名	小西線	地名	西伯町大字原	測量年月	平成13年3月	図面番号	2 — 2
<div style="display: flex; justify-content: space-between; align-items: center;"> <div style="writing-mode: vertical-rl; font-size: 2em; font-weight: bold;">平面図</div> <div style="text-align: center;"> </div> <div style="writing-mode: vertical-rl; font-size: 2em; font-weight: bold;">縮尺千分の一</div> </div>											
区間距離	0.0	43	45	44	46	47					
追距離	405.0	43.5	45.5	44.5	46.5	47.5					
勾配											
全幅員	3.5	4.0	4.5	5.0	3.5						
全幅員	車道	2.5	3.0	3.5	4.0	2.5					
	歩道	0.5	0.5	0.5	0.5	0.5					
内側	左側										
	右側										
路面	左側										
	右側										
主要工作物											

南部町