


道路台帳平面図

道路種別	その他	路線番号	3062	路線名	才ヶ峠線	地名	西伯町大字猪小路	測量年月	昭和55年 6月	図面番号	2 — 1
------	-----	------	------	-----	------	----	----------	------	----------	------	-------

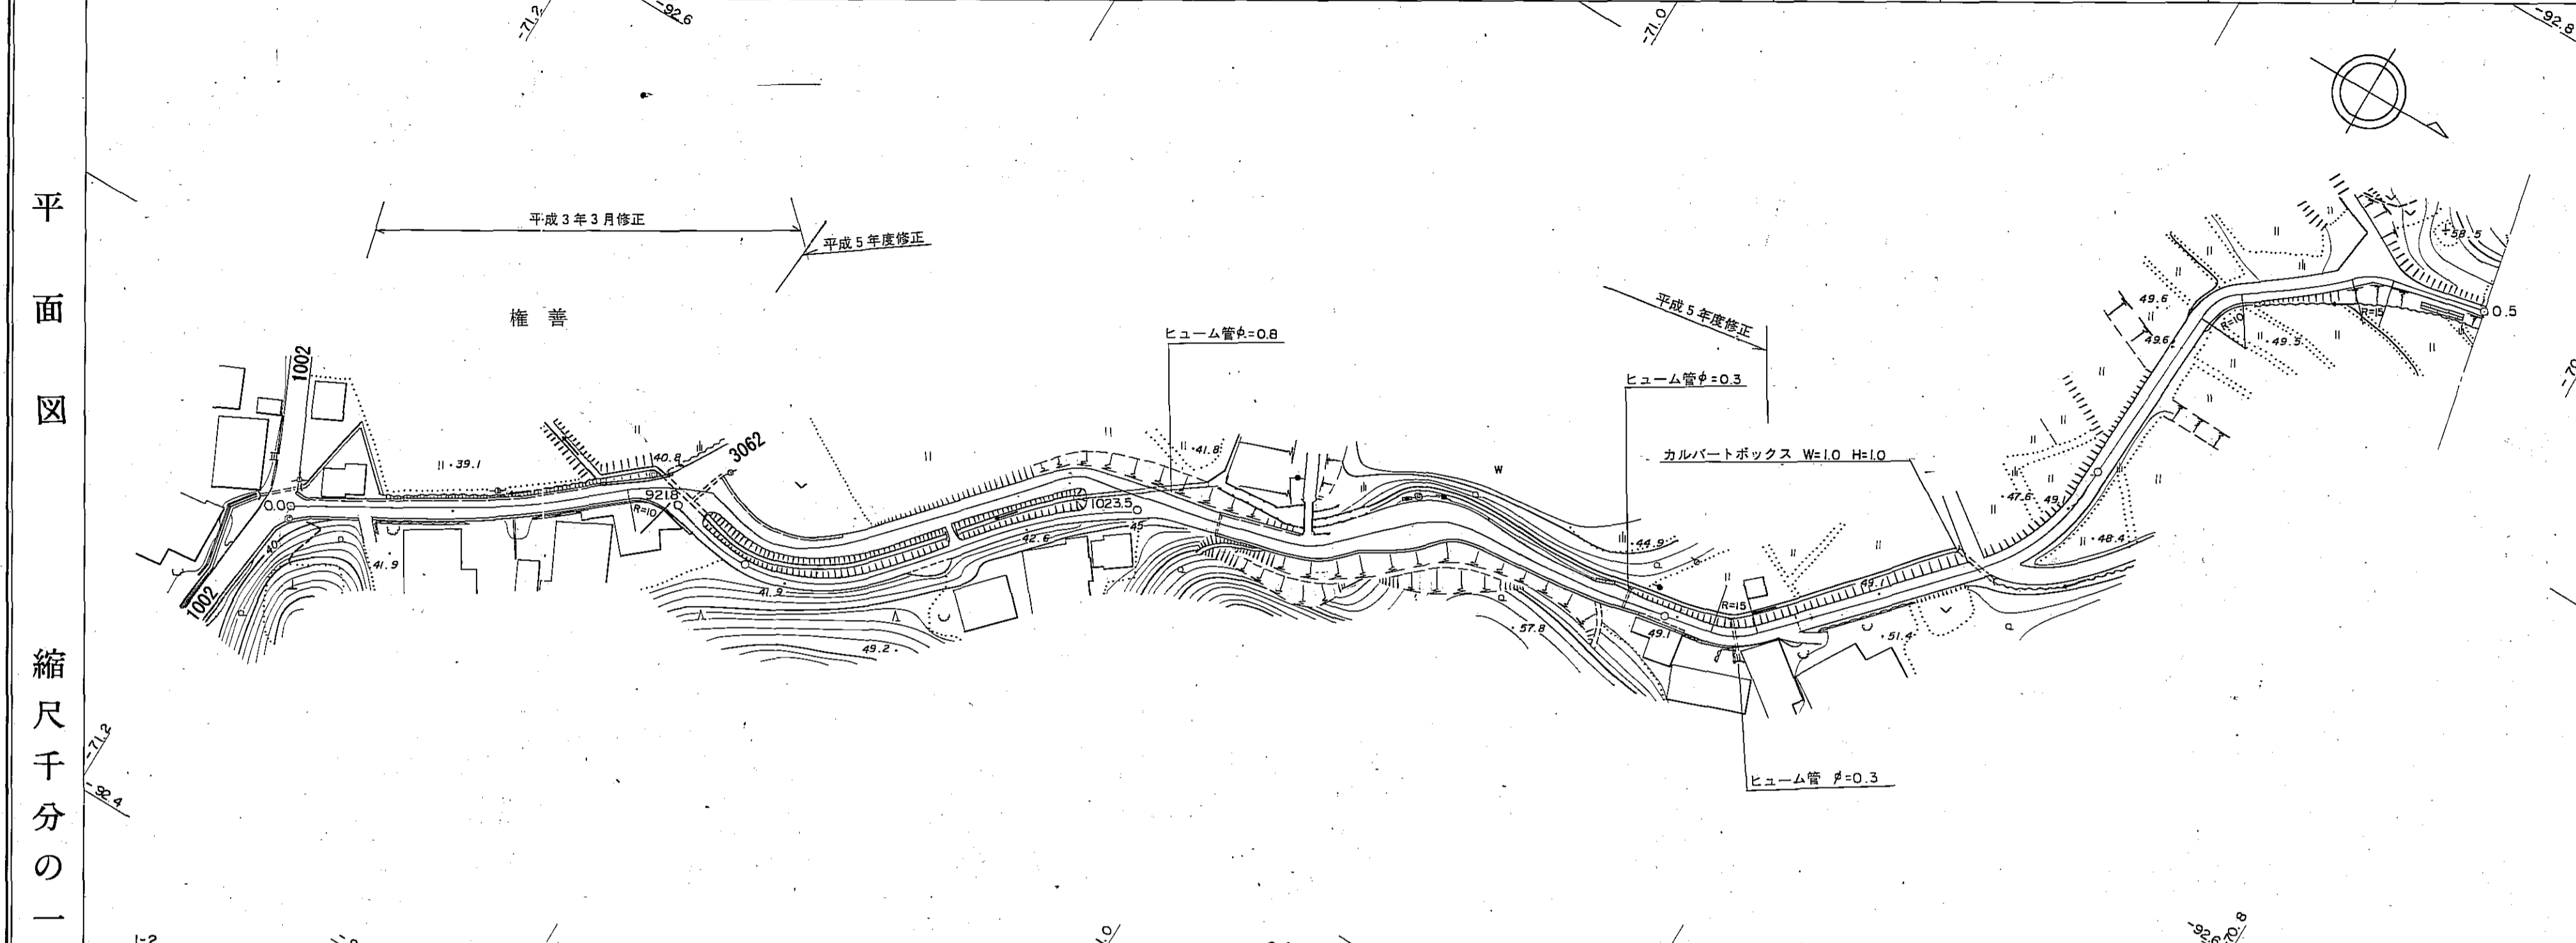


縮尺千分の一	区間	1-2	2-1	2-2	2-3	2-4	3-3	3-4	4-1	4-2	4-3	4-4	5-1	5-2	5-3	5-4	5-5	6-1	6-2	6-3	6-4	7-1	7-2	7-3	7-4	8-1	8-2	8-3	8-4	8-5	9	10	11	12										
	距離	0.0	2.2	13.7	32.9	45.9	59.9	71.0	80.9	100.0	118.6	170.5	187.9	200.0	206.5	217.0	224.1	228.5	234.4	242.2	245.6	250.4	252.7	256.5	262.5	268.6	282.6	286.4	293.3	303.4	328.5	37.5	400.0	71.5	469.0	69.0	481.0	12.0	500.0	19.0				
追加距離	0.0	2.2	16.9	49.8	64.9	76.7	87.7	90.9	100.0	118.6	170.5	187.9	200.0	206.5	217.0	224.1	228.5	234.4	242.2	245.6	250.4	252.7	256.5	262.5	268.6	282.6	286.4	293.3	303.4	328.5	37.5	400.0	469.0	538.0	607.0	688.0	808.0	928.0	1048.0					
勾配											8.3%																																	
全幅員		5.0	5.0	4.6	4.7	4.5	4.0	5.0	4.6	4.6	5.4	4.4	5.0	5.3	5.4	5.4	5.5	5.5	5.4	5.4	5.5	5.5	5.5	5.5	5.5	5.5	5.5	5.5	5.5	5.5	5.5	5.5	5.5	5.5	5.5	5.5	5.5	5.5	5.5	5.5	5.5			
全幅員	車道	0.0	0.0	3.1	3.2	3.1	3.1	3.1	3.6	3.6	4.4	4.4	4.4	4.4	4.4	4.4	4.4	4.4	4.4	4.4	4.4	4.4	4.4	4.4	4.4	4.4	4.4	4.4	4.4	4.4	4.4	4.4	4.4	4.4	4.4	4.4	4.4	4.4	4.4	4.4				
	歩道	0.5	0.5	0.5	0.5	0.5	0.5	0.5	0.5	0.5	0.5	0.5	0.5	0.5	0.5	0.5	0.5	0.5	0.5	0.5	0.5	0.5	0.5	0.5	0.5	0.5	0.5	0.5	0.5	0.5	0.5	0.5	0.5	0.5	0.5	0.5	0.5	0.5	0.5	0.5	0.5			
内訳	左側	0.5	0.5	0.5	0.5	0.5	0.5	0.5	0.5	0.5	0.5	0.5	0.5	0.5	0.5	0.5	0.5	0.5	0.5	0.5	0.5	0.5	0.5	0.5	0.5	0.5	0.5	0.5	0.5	0.5	0.5	0.5	0.5	0.5	0.5	0.5	0.5	0.5	0.5	0.5	0.5			
	右側	0.5	0.5	0.5	0.5	0.5	0.5	0.5	0.5	0.5	0.5	0.5	0.5	0.5	0.5	0.5	0.5	0.5	0.5	0.5	0.5	0.5	0.5	0.5	0.5	0.5	0.5	0.5	0.5	0.5	0.5	0.5	0.5	0.5	0.5	0.5	0.5	0.5	0.5	0.5	0.5	0.5		
路面	左側	GL	GL	GL	GL	GL	GL	GL	GL	GL	GL	GL	GL	GL	GL	GL	GL	GL	GL	GL	GL	GL	GL	GL	GL	GL	GL	GL	GL	GL	GL	GL	GL	GL	GL	GL	GL	GL	GL	GL	GL	GL		
主要工作物	左側	
主要工作物	右側	

南部町

道路台帳平面図

道路種別	その他	路線番号	3062	路線名	オケ峠線	地名	西伯町大字猪小路	測量年月	昭和55年6月	図面番号	2 — 2
------	-----	------	------	-----	------	----	----------	------	---------	------	-------

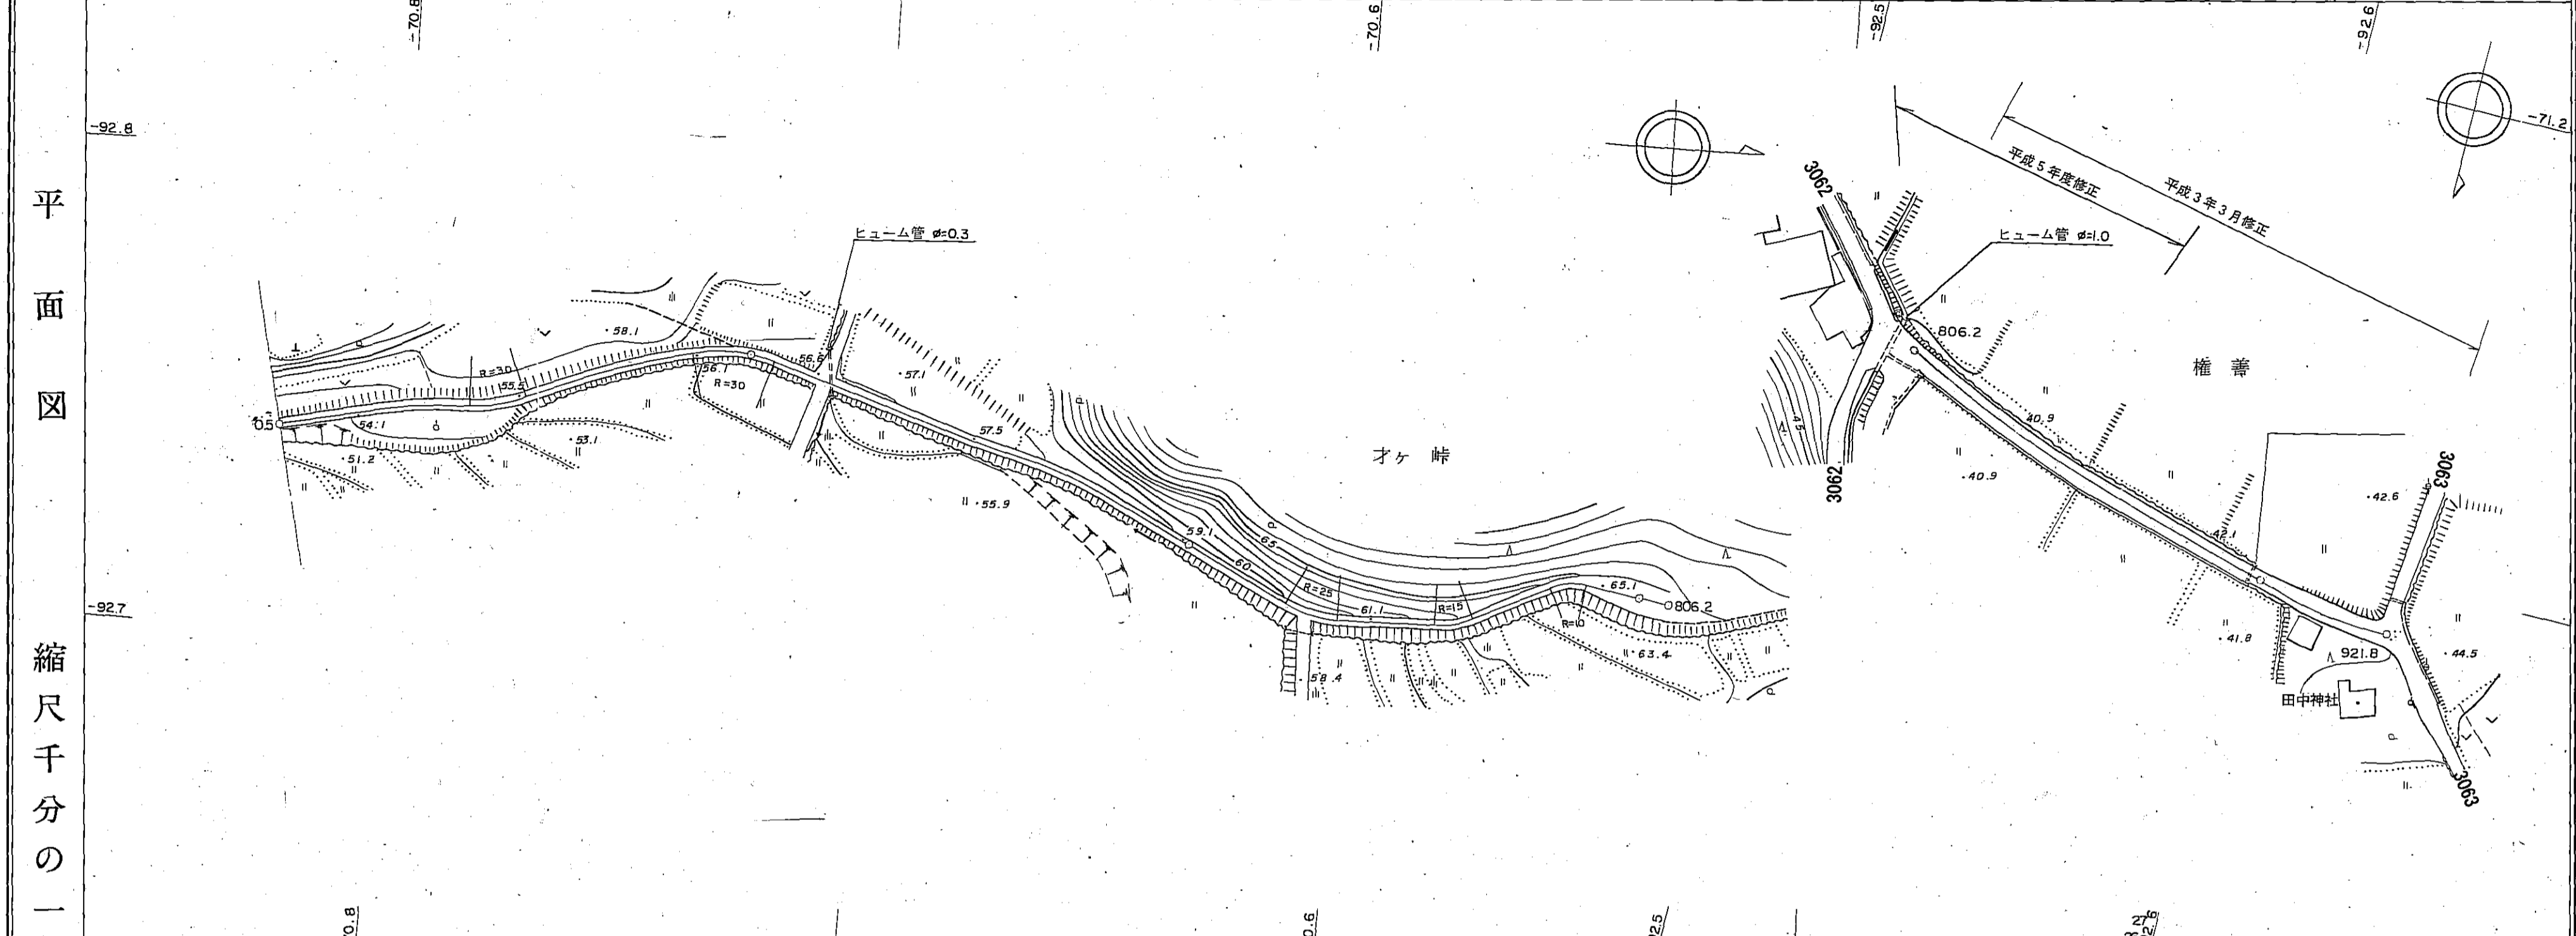

区間	距離	追加距離	勾配	全幅員	車道	左側	右側	歩道	左側	右側	側溝	左側	右側	その他	路面	左側	右側
	0.0	500.0		2.0	1.0	0.5	0.5										
	100.0	600.0		2.3	1.3	0.5	0.5										
	100.0	700.0		2.3	1.3	0.5	0.5										
	85.0	785.0	8.0 %	2.3	1.3	0.5	0.5										
	21.2	806.2		6.0	5.0	0.5	0.5										
	4.8	811.0		4.2	3.2	0.5	0.5										
	8.1	819.1		4.5	3.2	0.5	0.5										
	12.7	831.8		4.5	3.2	0.5	0.5										
	9.1	840.9		4.5	3.2	0.5	0.5										
	9.1	850.0		4.5	3.2	0.5	0.5										
	40.9	890.9		4.6	3.3	0.5	0.5										
	12.7	903.6		4.4	3.4	0.5	0.5										
	20.6	924.2		2.5	1.5	0.5	0.5										
	31.7	955.9		2.5	1.5	0.5	0.5										
	6.0	961.9		2.5	1.5	0.5	0.5										
	4.5	966.4		2.5	1.5	0.5	0.5										
	27.4	993.8		2.5	1.5	0.5	0.5										
	10.5	1004.3		2.5	1.5	0.5	0.5										
	10.5	1014.8		2.5	1.5	0.5	0.5										
	10.5	1025.3		2.5	1.5	0.5	0.5										