


道路台帳平面図

路線名	驛牛行者山線	路線番号	3346	地名	南部町下中谷	調整年月	平成27年3月	道路種別	その他	図面番号	2-2
-----	--------	------	------	----	--------	------	---------	------	-----	------	-----

平面図
縮尺千分の一

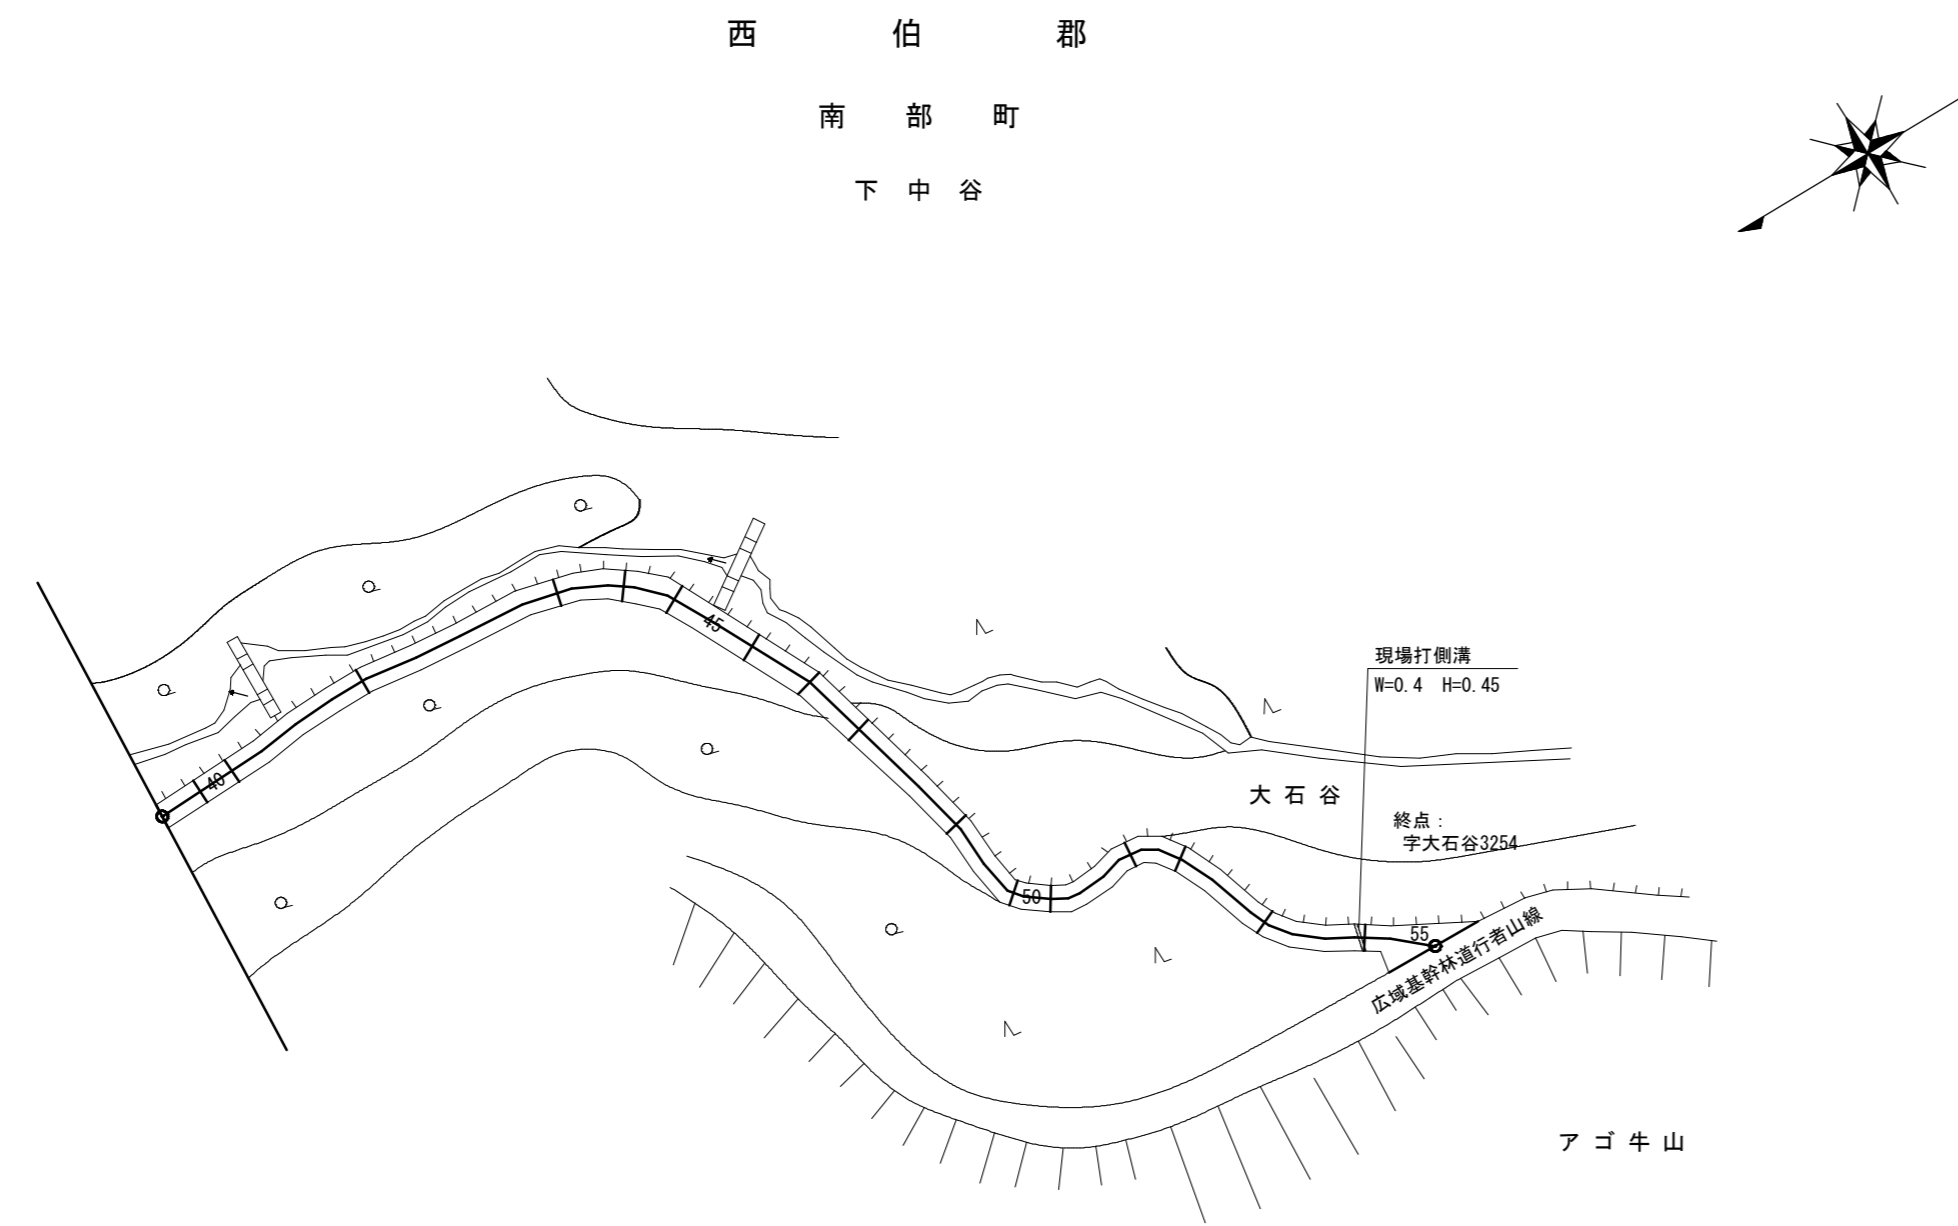

区割番号				39	40	41	42	43	44	45	46	47	48	49	50	51	52	53	54	55		
単距離				0.0	6.0	5.0	21.0	31.0	9.0	7.0	12.0	9.0	18.0	12.0	5.0	18.0	7.0	14.0	13.6	9.4		
追加距離				591.0	597.0	602.0	623.0	654.0	663.0	670.0	682.0	691.0	700.0	718.0	730.0	735.0	753.0	760.0	774.0	787.6	797.0	
曲線																						
勾配				10.0%	11.0%	9.0%	10.0%	8.0%	10.0%	11.0%			10.0%	8.0%	10.0%	13.0%	10.0%	12.0%				
全幅				3.0	4.0	3.7	3.5	3.2	4.0	3.8	3.3	3.3	3.3	3.0	3.7	4.0	3.8	3.8	4.7	4.1	13.5	
幅員内訳	車道			2.0	3.0	2.7	2.5	2.2	3.0	2.8	2.3	2.3	2.3	2.0	2.7	3.0	2.8	2.8	3.7	3.1	12.5	
	路左			0.5	0.5	0.5	0.5	0.5	0.5	0.5	0.5	0.5	0.5	0.5	0.5	0.5	0.5	0.5	0.5	0.5	0.5	
	路右			0.5	0.5	0.5	0.5	0.5	0.5	0.5	0.5	0.5	0.5	0.5	0.5	0.5	0.5	0.5	0.5	0.5	0.5	
	歩左																					
	歩右																					
	側溝																					
路面種類								As														
主要工作物	左																					
	右																					

南部町