


# 道路台帳平面図

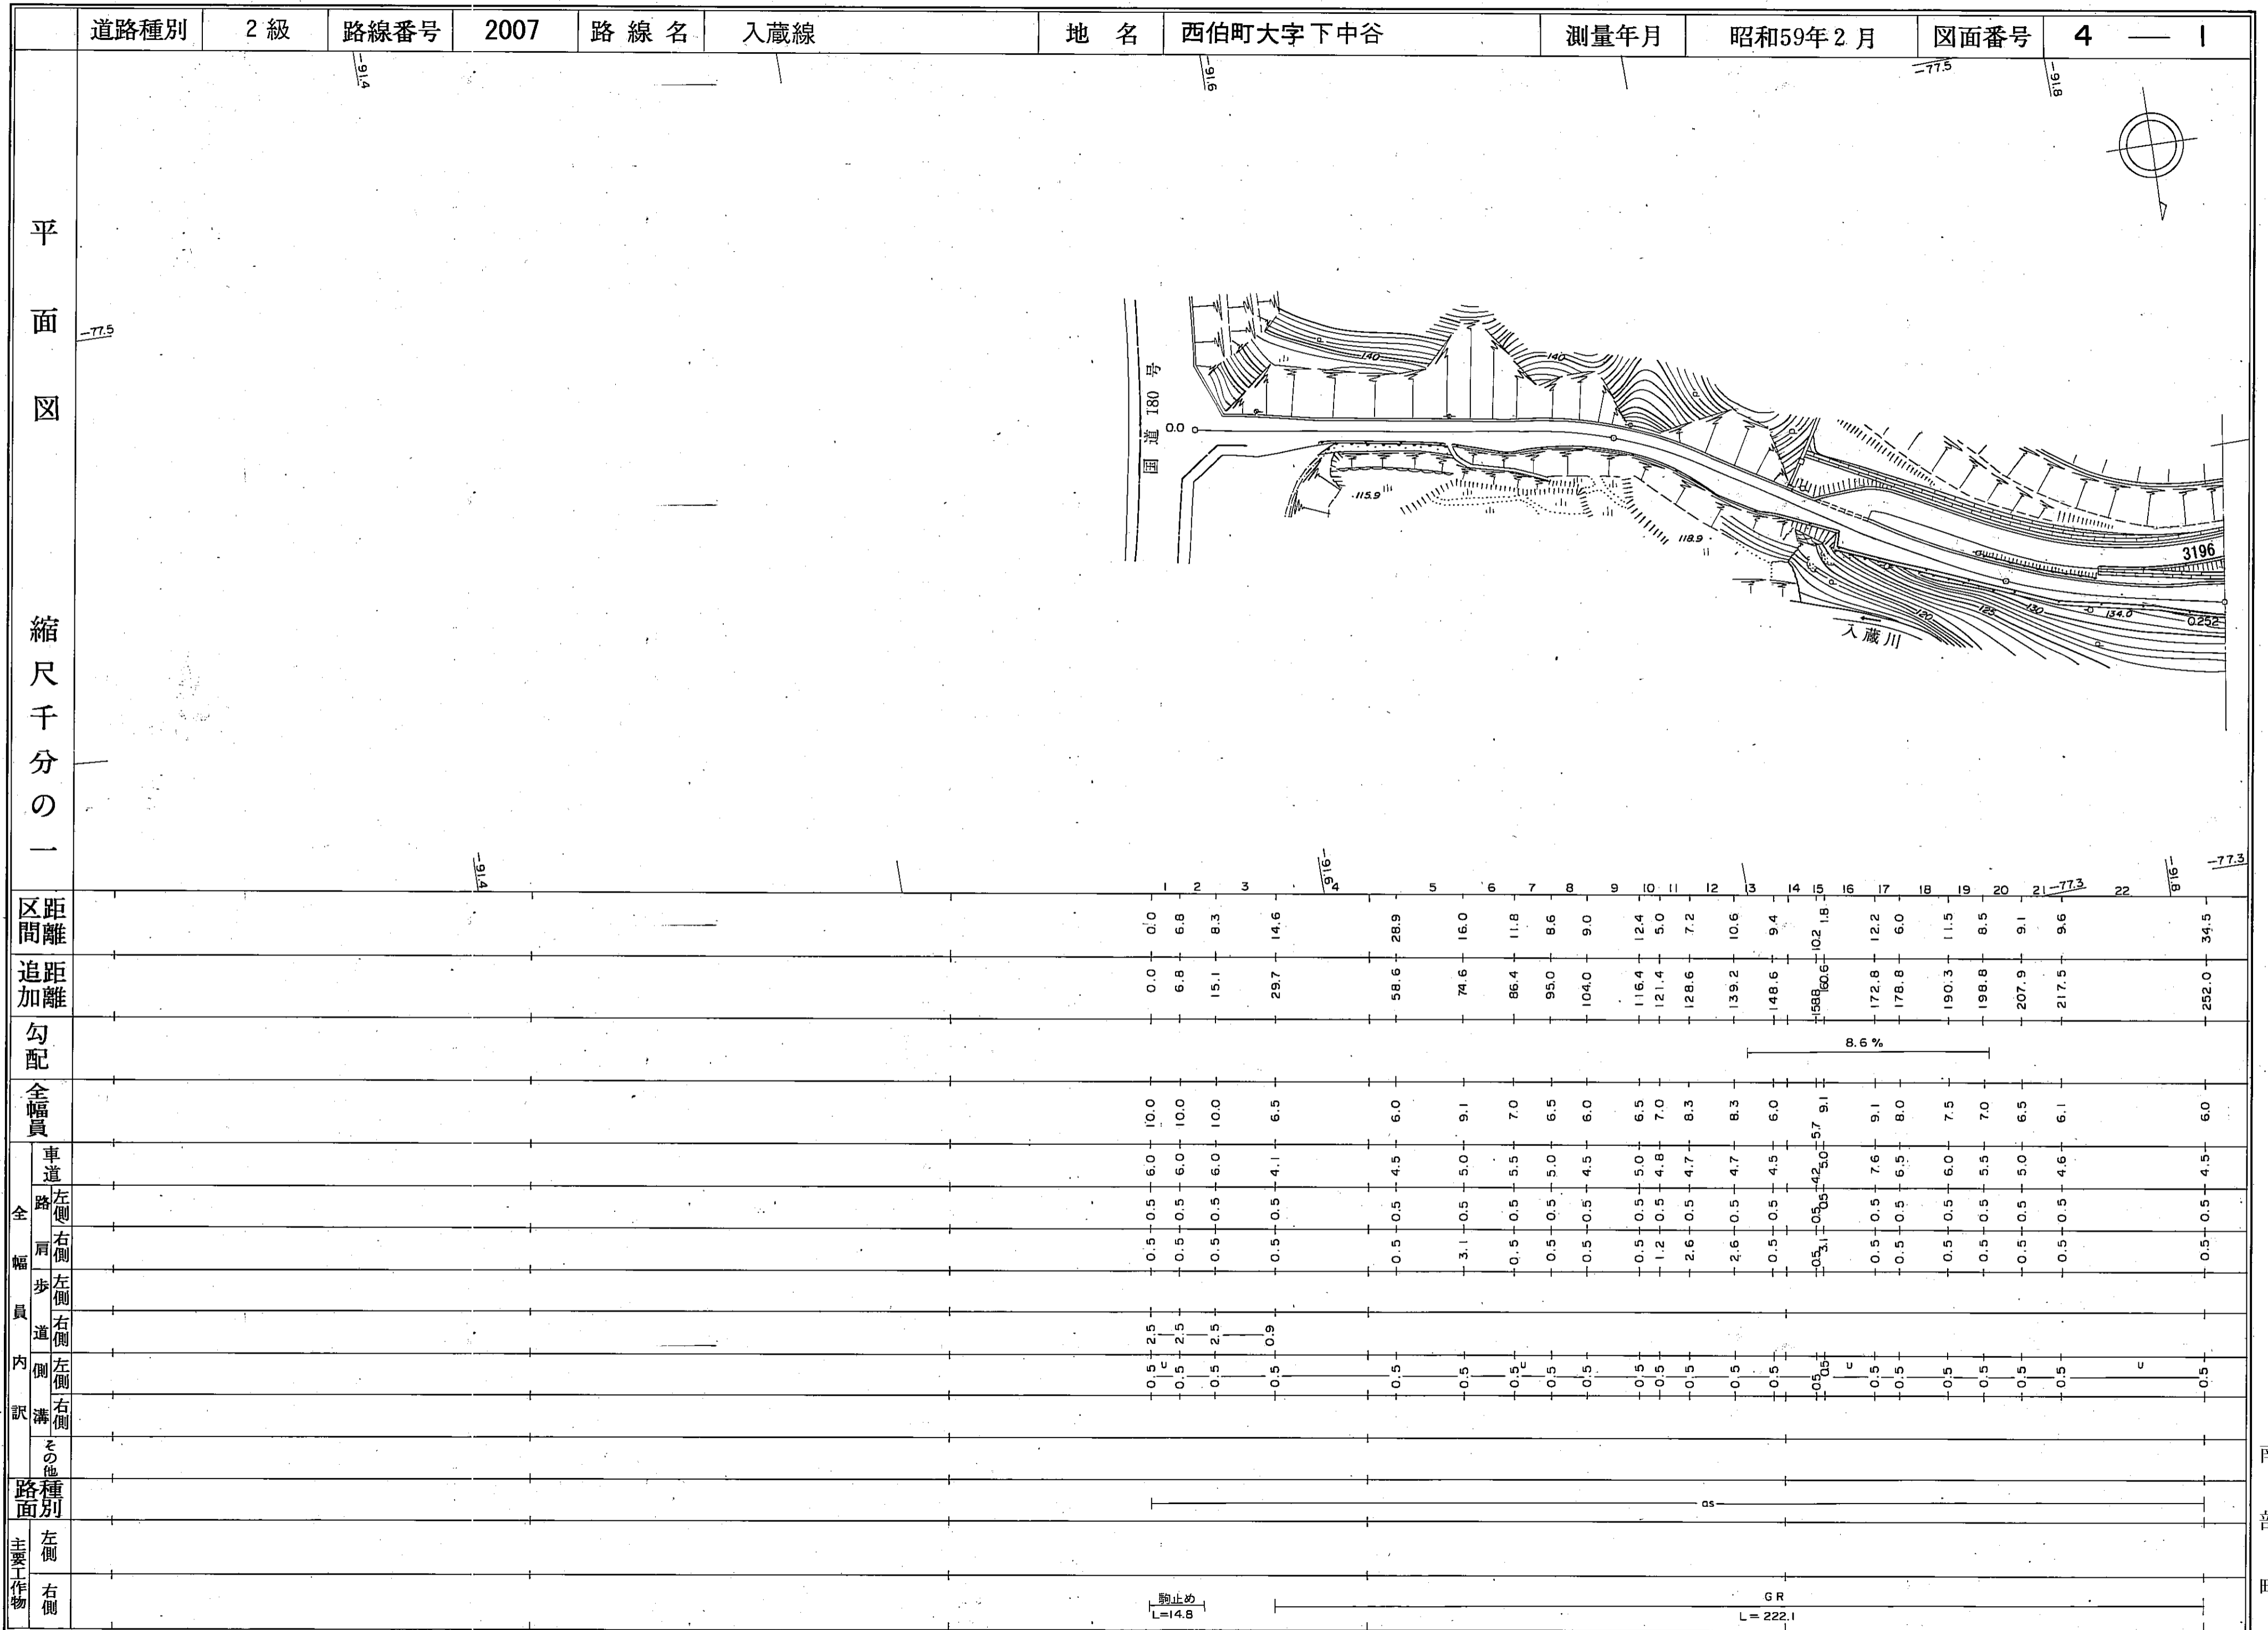


調査年月日 昭和59年2月29日

アジア航測株式会社調製

南部町

# 道 路 台 帳

路線名	入蔵線	路線番号	2007	地名	南部町下中谷	調整年月	昭和59年 2月	道路種別	2級	図面番号	4-2
-----	-----	------	------	----	--------	------	----------	------	----	------	-----

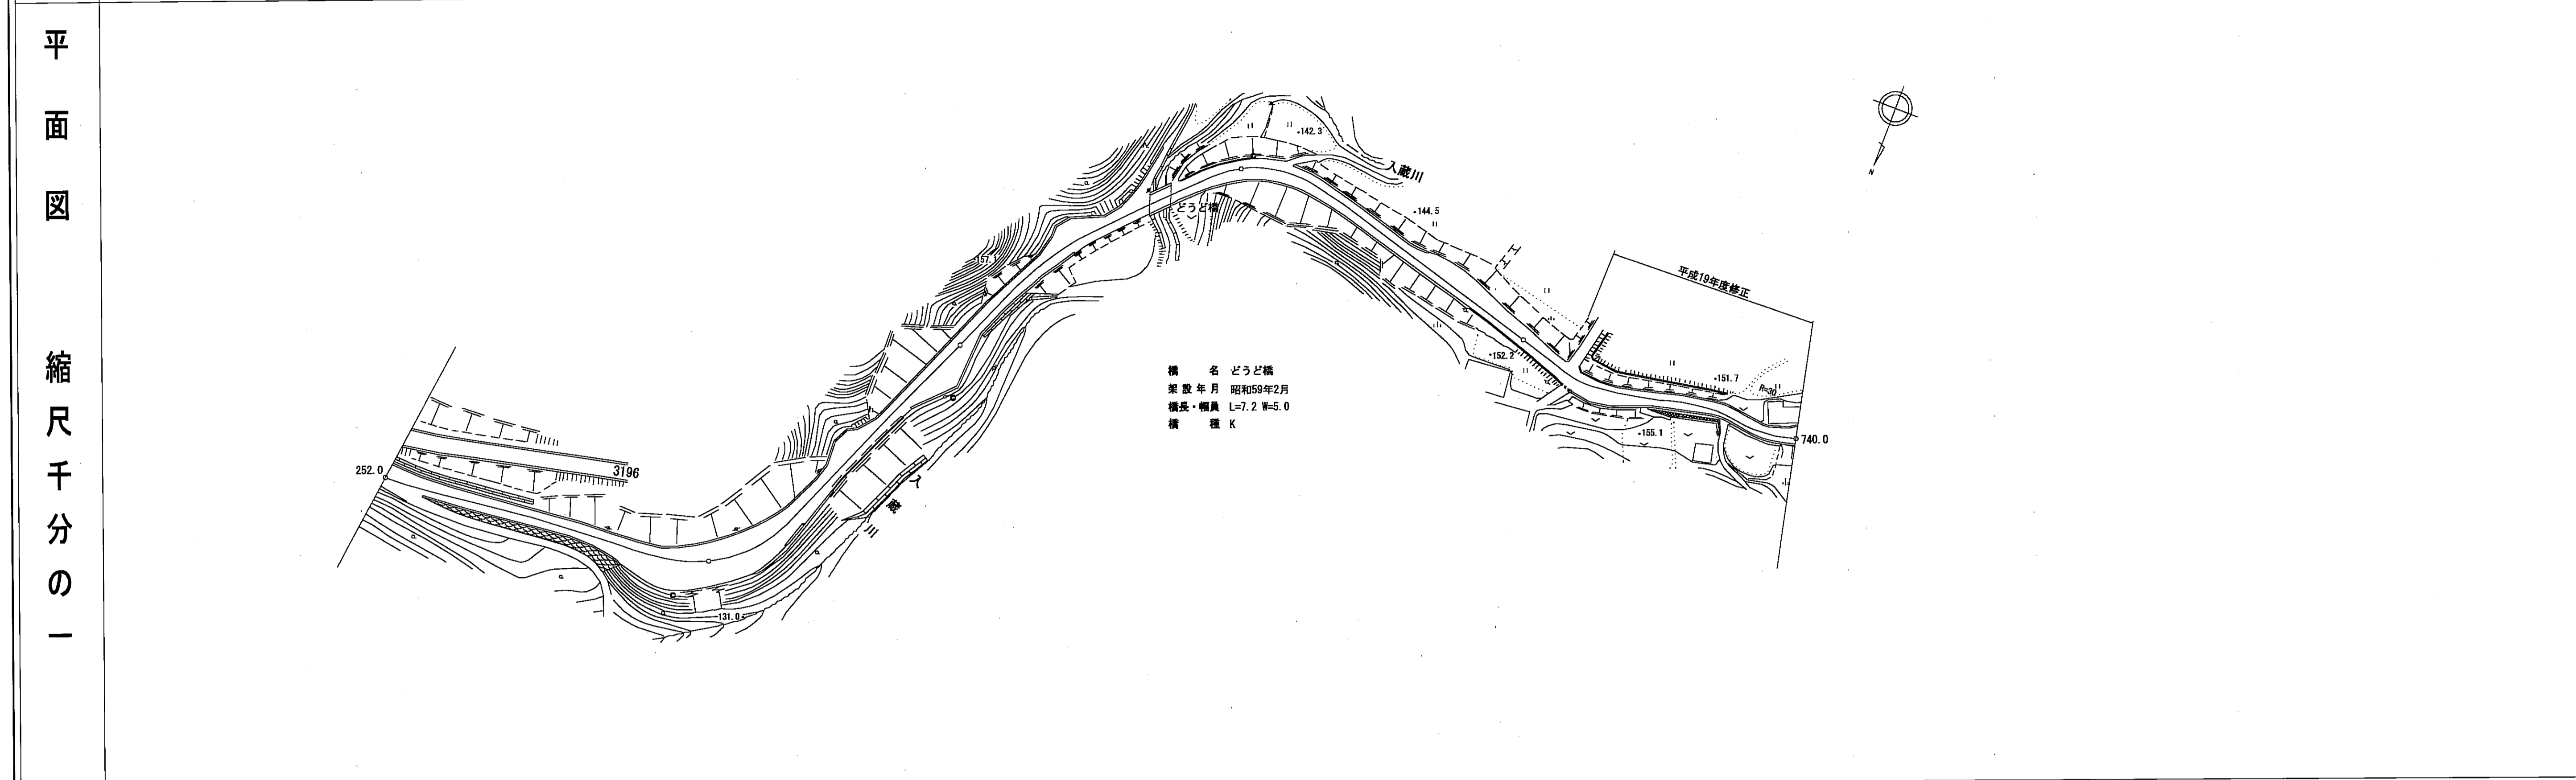

区割番号			23	24	25	26	27	28	29	30	31	32	33	34	35	36	37	38	39	40	41	42	43	44	45	46	47	48	49	50	51	52	53	54	55	56	57	58	59	60-1	60-2	61	62	63	64-1	64-2
単距離	0.0		17.7	28.8	18.8	5.6	7.0	10.7	36.9	7.8	9.9	4.2	6.4	4.7	5.5	5.8	3.8	13.9	16.8	28.2	5.3	4.5	3.8	9.8	7.2	8.5	13.5	8.6	8.6	13.6	24.0	11.4	9.0	12.7	25.5	3.6	3.6	16.4	28.2	7.0	4.8	7.0				
追加距離	252.0		269.7	288.5	317.3	322.9	329.9	340.6	377.5	385.3	395.2	399.4	405.8	419.2	418.7	424.5	428.3	442.2	469.0	487.2	493.8	500.3	509.2	513.6	522.8	530.0	538.5	552.0	560.6	568.2	582.8	606.8	618.2	627.2	639.9	665.4	669.0	673.0	682.2	693.0	721.2	728.2	733.0	740.0		
曲線	
勾配	
全幅	6.0	
幅員内訳	車道	左	4.5	
		右	4.5	
	歩道	左	0.5	
		右	0.5	
	側溝	左	0.15	
		右	0.15	
その他	
路面種類	GR	
主要作物	左	GR	
	右	GR	

南部町

# 道 路 台 帳

路線名	入蔵線	路線番号	2007	地名	調整年月	昭和55年 6月	道路種別	2級	図面番号	4-3	
平面図 縮尺千分の一	
	区割番号	<div style="display: flex; justify-content: space-between;"> <span>平成19年度台帳整備</span> <span>平成27年度修正</span> </div>	
	単距離	0.0	24.1	8.9	6.0	28.0	10.8	9.2	1.9	11.5	12.5	3.5	5.0	3.5	72	12.5	73	20.0	74	9.0	75	11.0	76	13.2	77	6.8	78	12.9	79	2.6	80	4.5	81	11.1	82	8.9	83	9.2	84	6.6	85	4.2	86	20.0	87	20.0	88	14.7	89	5.3	90	9.5	91	6.9	92	3.7	93	20.0	94	20.0	95	13.5	96	6.5	97	6.0	98	1.6	99	2.8	100	7.0	101	3.0	102	1180.4	103	13.5	104	1187.2	105	6.8	106	1193.1	107	5.9	108	1200.4	109	7.3	110	1214.7	11.3
	追加距離	740.0	764.1	773.0	779.0	807.0	817.8	827.0	828.9	840.4	852.9	856.4	861.4	867.9	880.4	900.4	909.4	920.4	933.6	940.4	953.3	955.9	960.4	971.5	980.4	989.6	996.2	1000.4	1020.4	1040.4	1055.1	1060.4	1069.9	1076.7	1080.4	1100.4	1120.4	1133.9	1140.4	1145.4	1148.0	1152.8	1156.8	1163.9	1166.9	1180.4	1187.2	1193.1	1200.4	1214.7	1220.4	1228.1	1240.4	
	曲線	<div style="display: flex; justify-content: space-around;"> <span>R=20</span> <span>R=20</span> </div>	
	勾配	
	全幅	4.5	
	幅員内訳	車道	3.5	
		路肩	0.5	
		左	0.5	
右		0.5	
歩道	
側溝	
路面種類	as	
主要作物	左	
	右	GR L=22.8m   GR L=47.2m   PL L=47.2m PS L=21.5m	

南部町

# 道 路 台 帳

路線名	入蔵線	路線番号	2007	地名	南部町下中谷	調整年月	昭和55年 6月	道路種別	2級	図面番号	4-4	
平 面 図  縮 尺 千 分 の 一	
	区割番号	平成27年度修正	
	単 距 離	0.0	111	9.1	112	10.9	113	7.5	114	12.5	115	20.0	116	20.0	117	1335.4	118	1340.4	119	1346.9	120	1352.4	121	1360.4	122	1370.1	123	1380.4	124	1395.9	125	1400.4	126	1413.7	127	1420.4	128	1433.3	129	1440.4	130	1450.4	131	1460.4	132	1467.2	133	1474.5	134	1480.4	135	1494.4	136	1500.4	137	1505.7	138	1520.4	139	1529.6	140	1540.4	141	1545.4	142	1569.0	23.6
	追 加 距 離	1240.4	1249.5	1260.4	1267.9	1280.4	1300.4	1320.4	1335.4	1340.4	1346.9	1352.4	1360.4	1370.1	1380.4	1395.9	1400.4	1413.7	1420.4	1433.3	1440.4	1450.4	1460.4	1467.2	1474.5	1480.4	1494.4	1500.4	1505.7	1520.4	1529.6	1540.4	1545.4	1569.0																																	
	曲 線	
	勾 配	
	全 幅	
	幅 員 内 訳	車 道	
		路 左	
		路 右	
		歩 左	
		歩 右	
		側 左	
	側 右	
	其 他	
路面種類	as	
主要 作物	左	
	右	

南部町