


# 道 路 台 帳

路線名	天万線支-1	路線番号	3227	地名		調整年月	昭和62年11月	道路種別	その他	図面番号	3-1
-----	--------	------	------	----	--	------	----------	------	-----	------	-----

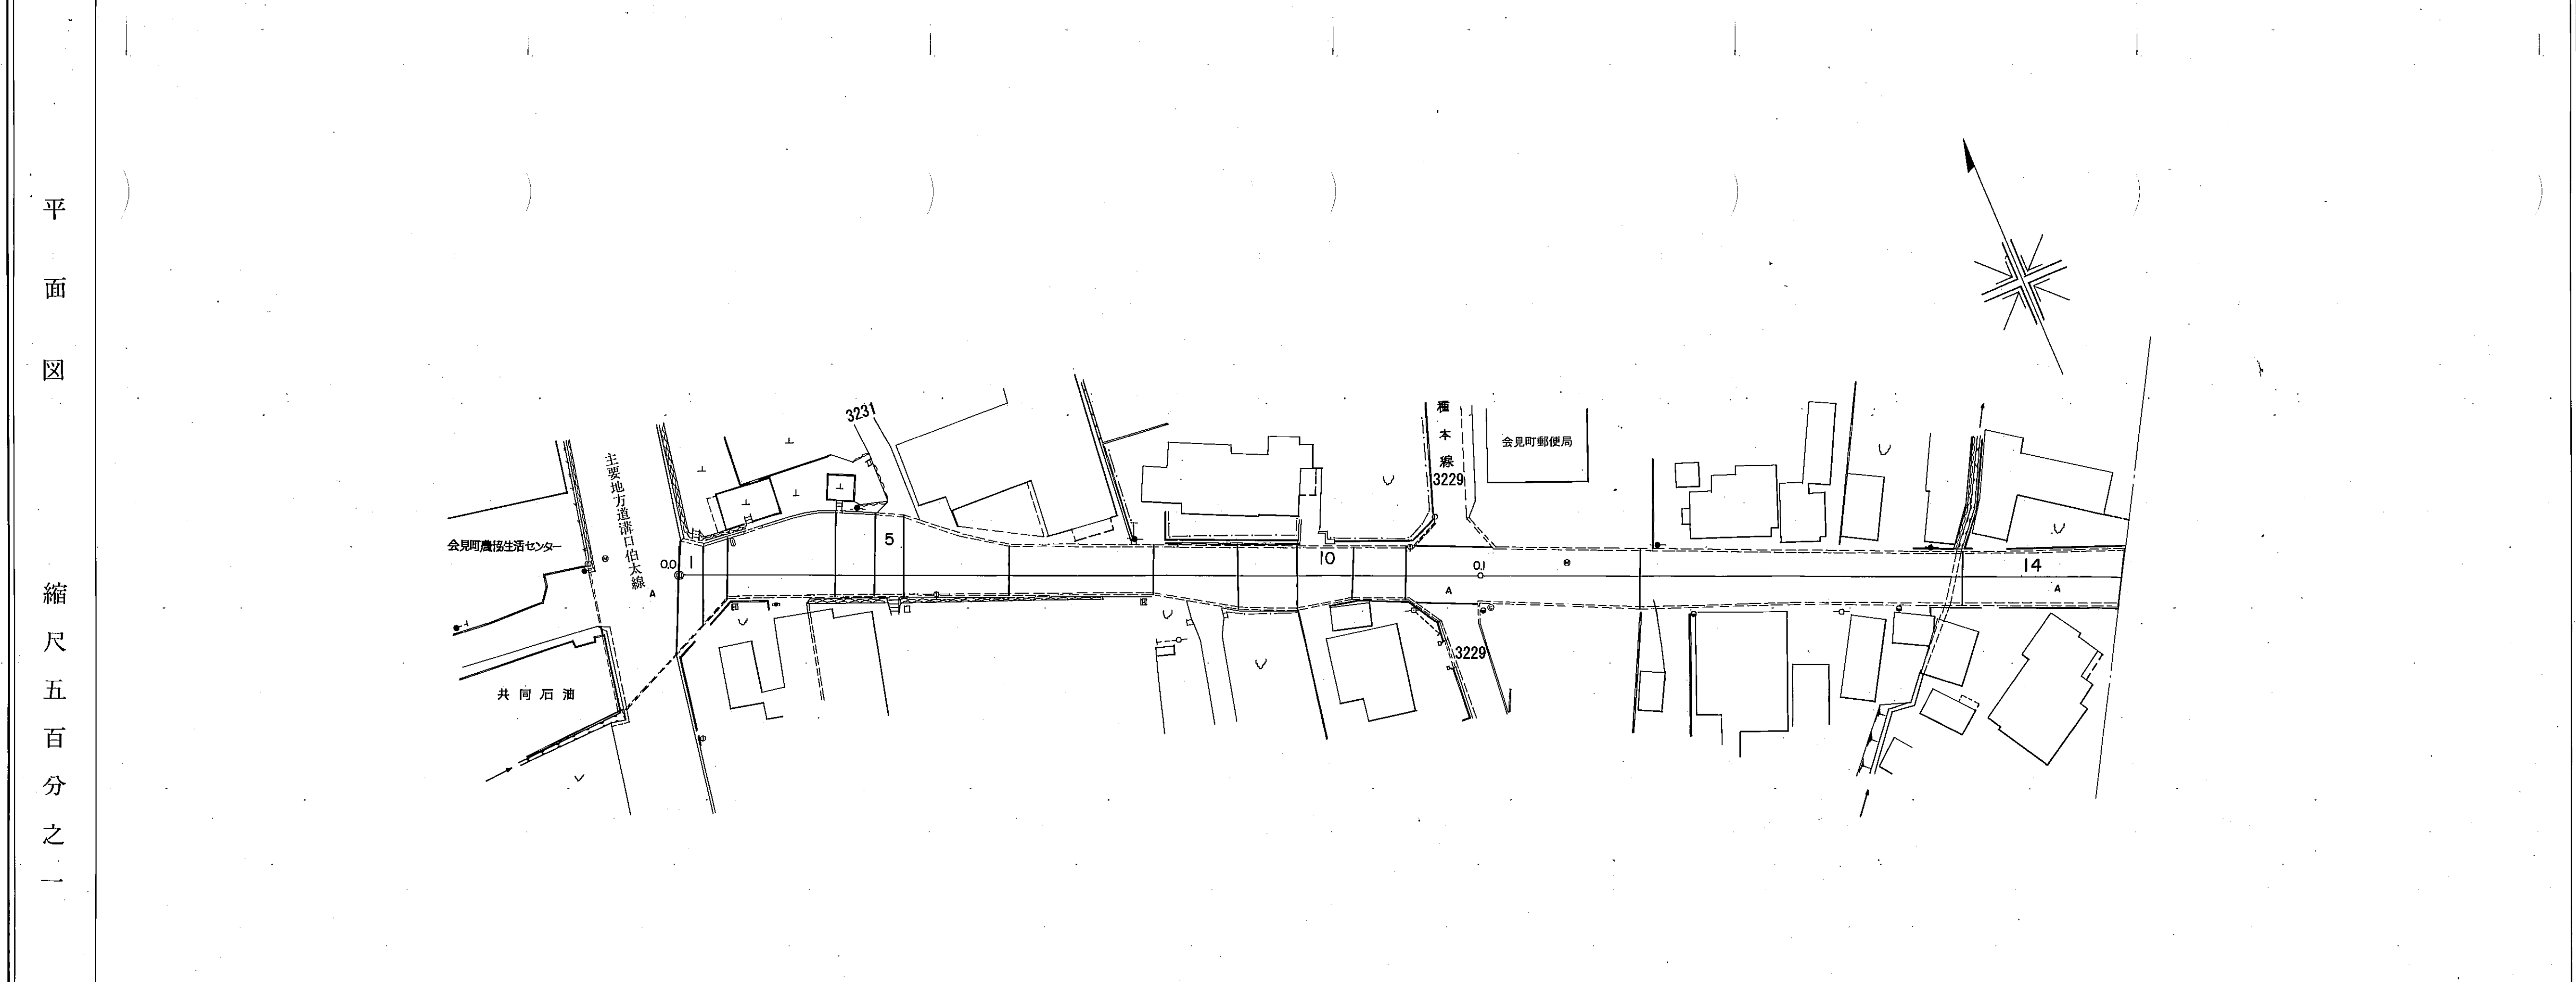

区割番号	1 2 3 4 5 6 7 8 9 10 11 12 13 14																					
単距離	0.0	3.0	3.0	13.5	8.0	3.6	31.0	41.1	13.0	18.0	10.6	7.4	7.0	6.7	23.0	25.7	120.0	4.0	2.0	180.2	20.0	
追加距離	0.0	3.0	6.0	19.5	27.5	31.1	62.1	103.2	121.2	139.2	149.8	157.2	164.2	170.9	193.9	219.6	339.6	343.6	347.6	527.8	547.8	
曲線	-																					
勾配	2.0%	2.8%	2.8%	2.1%	2.1%	2.1%	2.8%	2.8%	2.8%	2.8%	2.8%	2.8%	2.8%	2.8%	2.8%	2.8%	1.5%	22.1%	17%	21.8%	21.8%	
幅員内訳	車道	14.0	13.0	13.0	13.0	13.0	13.0	13.0	13.0	13.0	13.0	13.0	13.0	13.0	13.0	13.0	13.0	13.0	13.0	13.0	13.0	13.0
	道路	9.5	8.5	8.5	8.5	8.5	8.5	8.5	8.5	8.5	8.5	8.5	8.5	8.5	8.5	8.5	8.5	8.5	8.5	8.5	8.5	8.5
	歩道左	7.5	6.5	6.5	6.5	6.5	6.5	6.5	6.5	6.5	6.5	6.5	6.5	6.5	6.5	6.5	6.5	6.5	6.5	6.5	6.5	6.5
	歩道右	7.5	6.5	6.5	6.5	6.5	6.5	6.5	6.5	6.5	6.5	6.5	6.5	6.5	6.5	6.5	6.5	6.5	6.5	6.5	6.5	6.5
	側溝右	10.5	9.5	9.5	9.5	9.5	9.5	9.5	9.5	9.5	9.5	9.5	9.5	9.5	9.5	9.5	9.5	9.5	9.5	9.5	9.5	9.5
総幅員	44.5	40.0	37.5	40.5	39.5	39.1	40.5	40.5	40.5	40.5	40.5	40.5	40.5	40.5	40.5	40.5	40.5	40.5	40.5	40.5	40.5	
路面種類	A																					
主要工作物	-																					

南部町

# 道 路 台 帳

路線名	天万線支 - 1																							
路線番号	3227																							
地名																								
調整年月	昭和62年11月																							
道路種別	その他																							
図面番号	3-2																							
平面図  縮尺五百分之一																								
	区割番号	1	2	3	4	5	6	7	8	9	10	11	12	13	14	15	16	17						
	単距離	20.0	3.4	1.9	4.8	7.4	4.2	4.5	19.9	19.8	1.5	1.6	7.1	14.3	29.5	33.1	5.3	36.0	26.2					
	追加距離	180.2	183.6	185.5	190.3	190.3	194.5	199.0	218.9	238.6	240.1	241.7	248.8	263.1	272.6	285.4	292.6	325.7	351.0	348.0	350.5	367.0	395.4	
	曲線	R=280																						
	勾配	2.180	1.7	0.0	2.155	0.0	4.0	24.91	14.3	24.91	14.3	1.4	24.12	1.7	23.30									
	幅員内訳	車道	7.4	6.4	7.6	6.6	7.6	6.6	7.6	6.6	7.6	6.6	7.6	6.6	7.6	6.6	7.6	6.6	7.6	6.6	7.6	6.6	7.6	6.6
		歩道左	1.9	1.9	1.9	1.9	1.9	1.9	1.9	1.9	1.9	1.9	1.9	1.9	1.9	1.9	1.9	1.9	1.9	1.9	1.9	1.9	1.9	1.9
		側溝左	0.1	0.1	0.1	0.1	0.1	0.1	0.1	0.1	0.1	0.1	0.1	0.1	0.1	0.1	0.1	0.1	0.1	0.1	0.1	0.1	0.1	0.1
		側溝右	0.1	0.1	0.1	0.1	0.1	0.1	0.1	0.1	0.1	0.1	0.1	0.1	0.1	0.1	0.1	0.1	0.1	0.1	0.1	0.1	0.1	0.1
総幅員	10.5	10.5	10.5	10.5	10.5	10.5	10.5	10.5	10.5	10.5	10.5	10.5	10.5	10.5	10.5	10.5	10.5	10.5	10.5	10.5	10.5	10.5		
路面種類	A																							
主要工作物	0.8x0.7																							

南部町

# 道 路 台 帳

路線名	天万線支-1		路線番号	3227	地名		調整年月	昭和62年11月	道路種別		その他		図面番号	3-3
平面図  縮尺五百分之一														
	区割番号	1 2 3 4 5 6 7												
	単距離	28.2		33.9		47.9		82.3		18.3		7.2		4.5
	追加距離	395.2		425.1		470.5		511.6		562.8		570.0		574.5
	曲線													
	勾配	23.30	1.7%	22.68	1.6%	22.04	1.8%	21.23	1.5%	20.37				
	幅員 内訳	車道	4.0	4.2	4.5	4.9	4.8	4.9	4.0	4.4	4.7	4.2	4.2	4.2
		道路	5.0	5.2	5.5	5.9	5.8	5.9	5.0	5.4	5.7	5.2	5.2	5.2
		歩道												
		側溝												
総幅員	5.0	5.2	5.5	5.9	5.8	5.9	5.0	5.0	5.4	5.7	5.2	5.2		
路面種類	A A A A A A A A A A A A A A													
主要工作物														

南部町