



道路台帳平面図

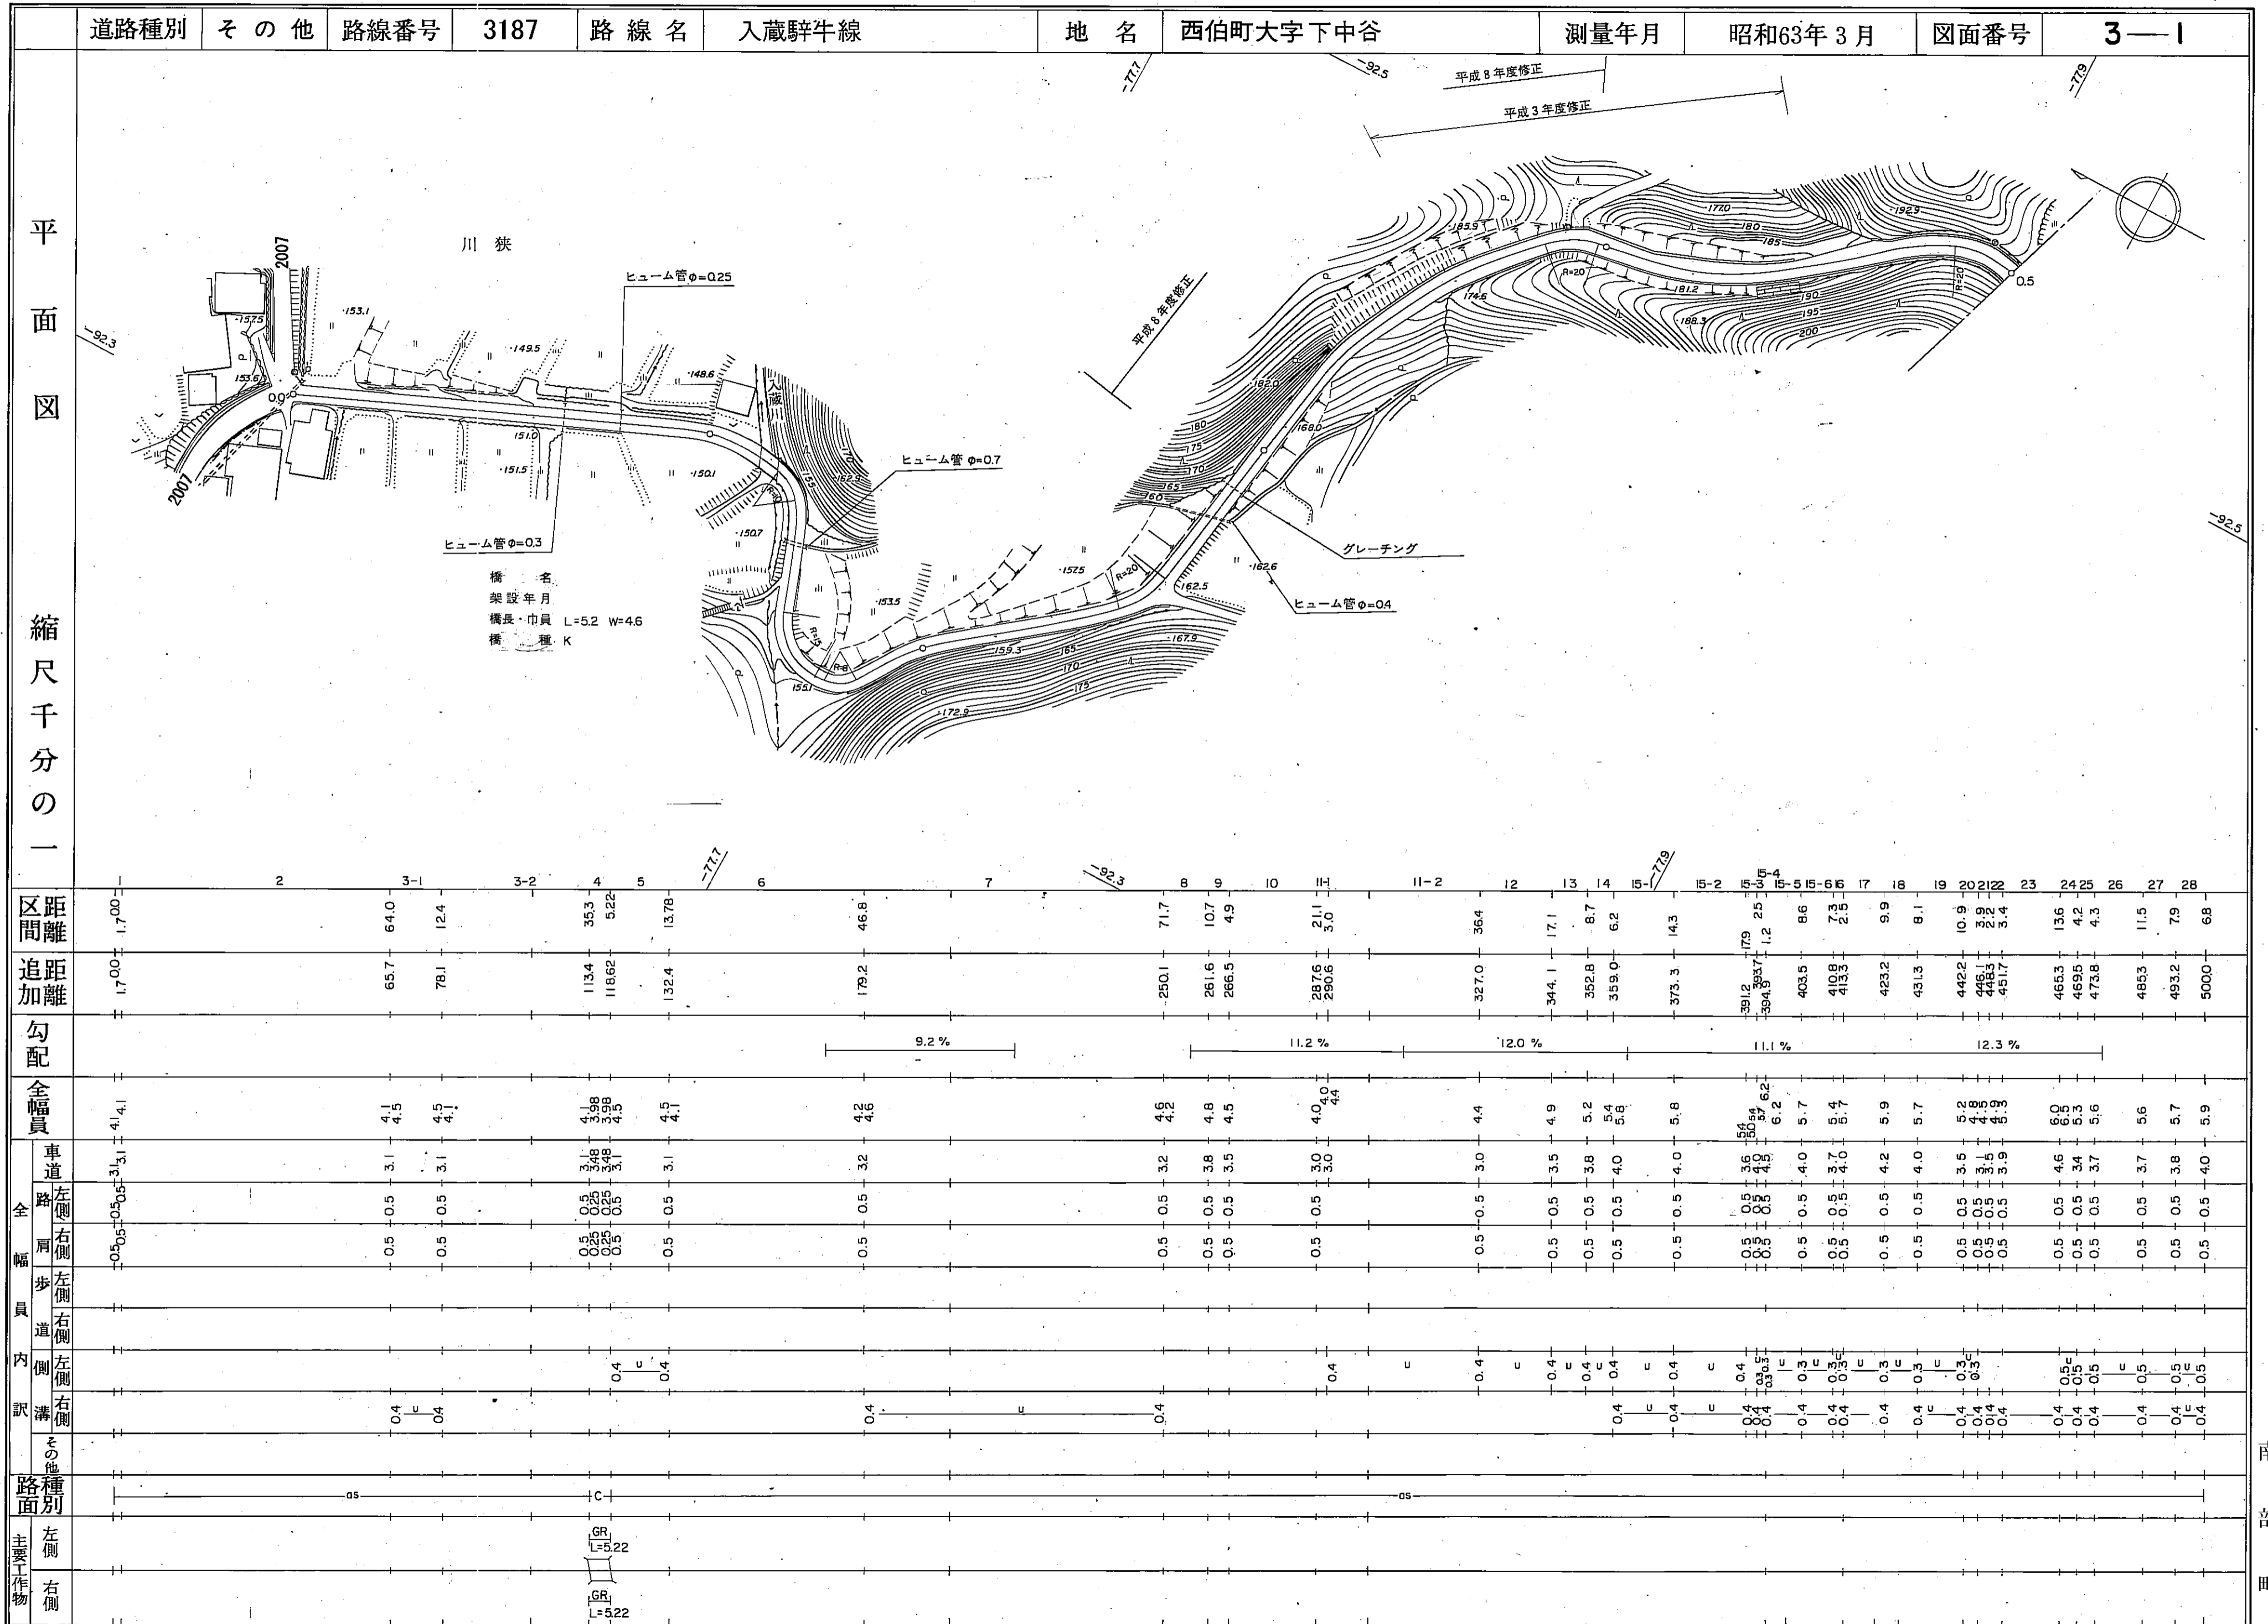

南部町

道路台帳平面図

道路種別	その他	路線番号	3187	路線名	入蔵驛牛線	地名	西伯町大字下中谷	測量年月	昭和63年3月	図面番号	3—3
------	-----	------	------	-----	-------	----	----------	------	---------	------	-----

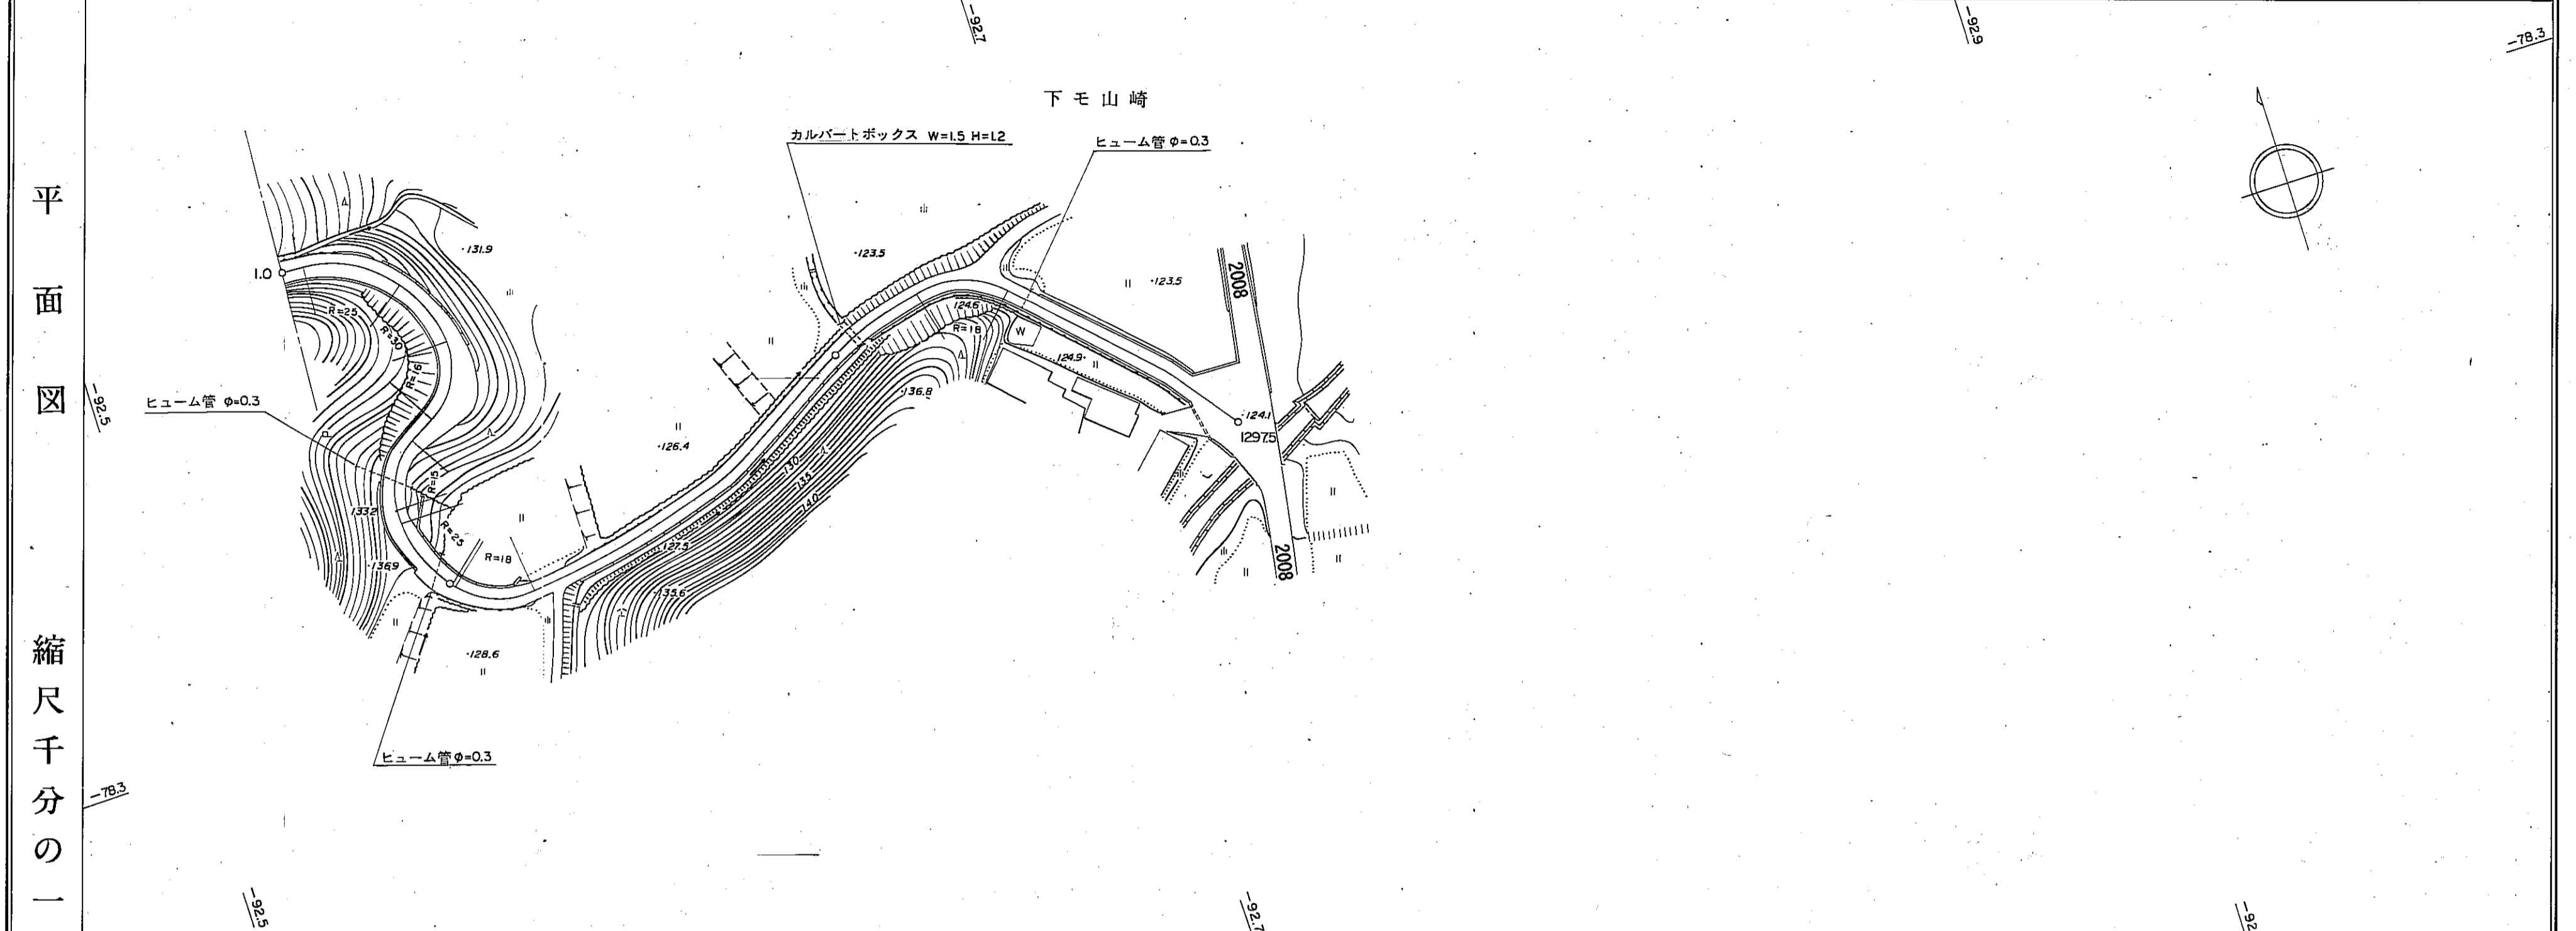

平面図	縮尺千分の一	区距離	79	80	81	82	83	84	85	87	88	89	90	91	92	93	94	95	96	97	98	99	100	101	102	103	104	105	106	107					
		追距離	0.0	15.1	5.4	1034.2	1039.5	1043.3	1049.4	1053.5	1060.8	1071.0	1081.4	1084.8	1093.3	1099.1	1105.4	1121.8	1128.1	1140.9	1145.1	1162.7	1171.4	1192.5	1207.7	1224.4	1229.9	1248.2	1263.1	14.9	1285.4	1297.5	12.1		
勾配			11.7%										8.7%																						
全幅員			4.9			5.4	6.3	6.6	8.9	9.5	6.9	5.2		5.1	6.0			3.9	4.0		4.1	4.1		4.1	4.6		4.6	4.8		4.9	5.0		5.2	5.2	
全幅員	車道	左側	0.5	0.5	0.5	0.5	0.5	0.5	0.5	0.5	0.5	0.5	0.5	0.5	0.5	0.5	0.5	0.5	0.5	0.5	0.5	0.5	0.5	0.5	0.5	0.5	0.5	0.5	0.5	0.5	0.5	0.5	0.5	0.5	
		右側	0.5	0.5	0.5	0.5	0.5	0.5	0.5	0.5	0.5	0.5	0.5	0.5	0.5	0.5	0.5	0.5	0.5	0.5	0.5	0.5	0.5	0.5	0.5	0.5	0.5	0.5	0.5	0.5	0.5	0.5	0.5	0.5	
内側	歩道	左側																																	
		右側																																	
内側	溝	左側	0.4			0.4	0.4	0.4	0.4	0.4	0.4	0.4	0.4	0.4	0.4	0.4	0.4	0.4	0.4	0.4	0.4	0.4	0.4	0.4	0.4	0.4	0.4	0.4	0.4	0.4	0.4	0.4	0.4	0.4	
		右側																																	
路面	その他	左側																																	
		右側																																	
主要	工作物	左側																																	
		右側																																	

南部町