


道路台帳平面図

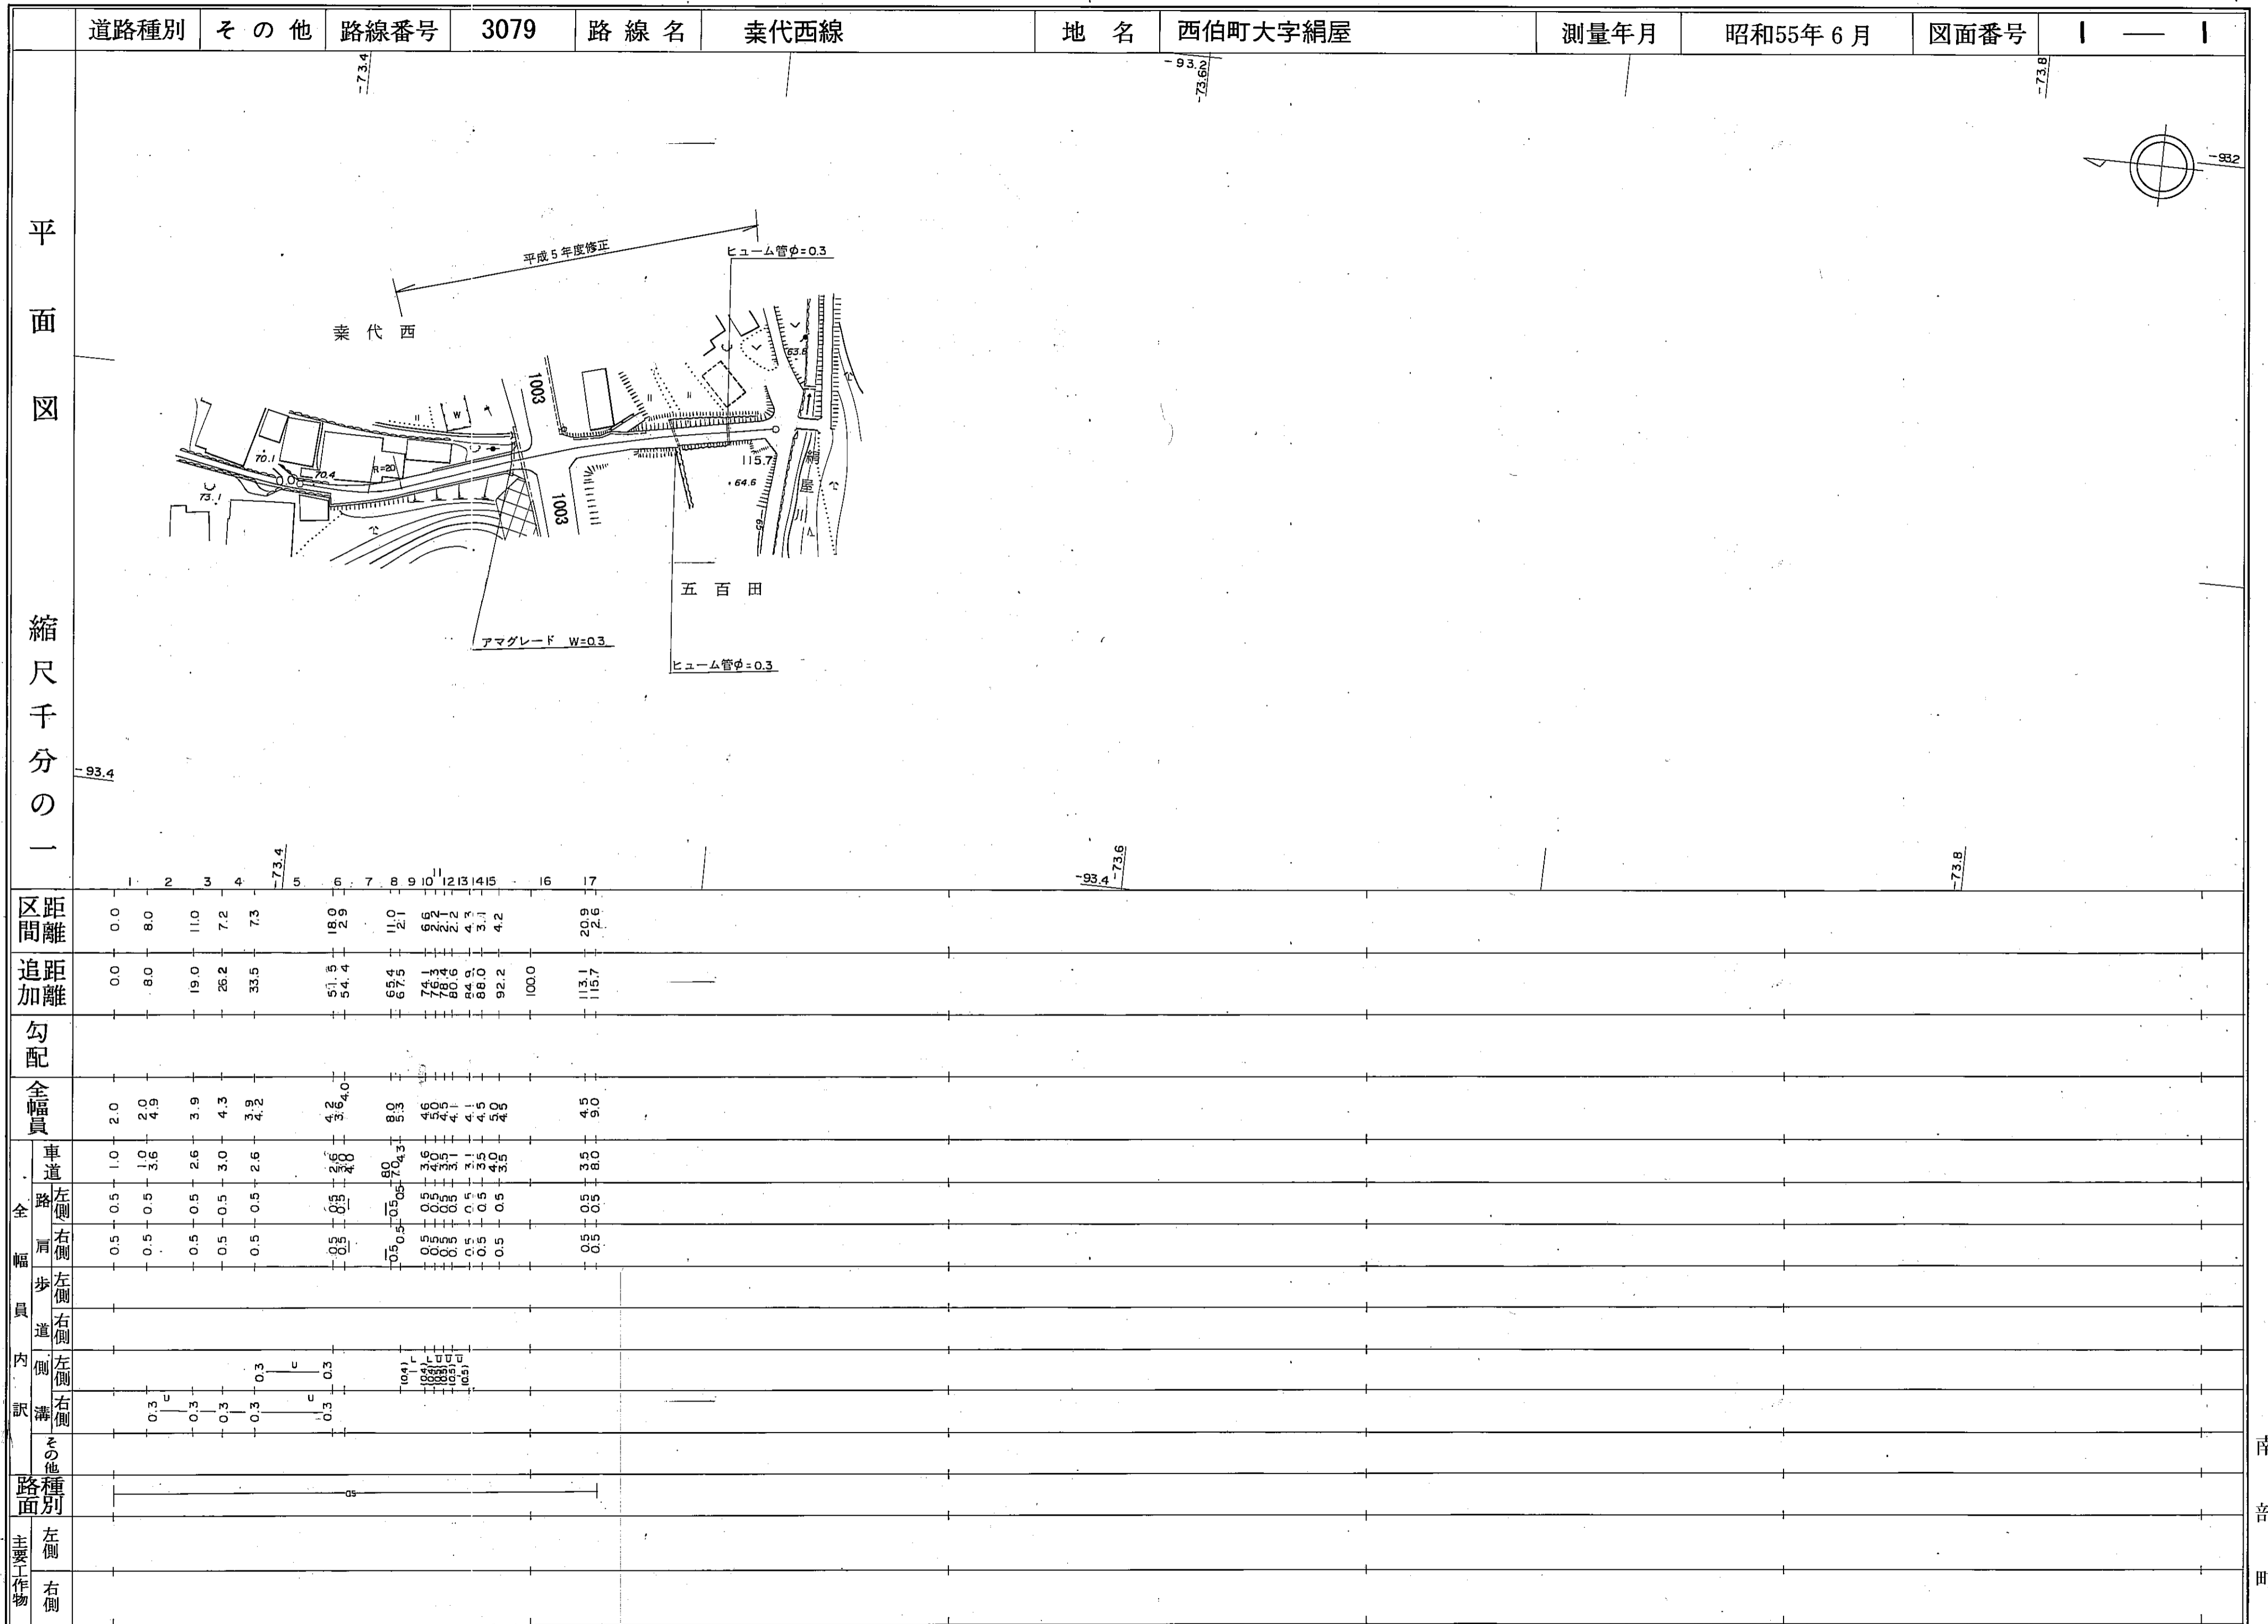

縮尺千分の一	区間	1	2	3	4	5	6	7	8	9	10	11	12	13	14	15	16	17	
	距離	0.0	8.0	11.0	7.2	7.3	18.0	2.9	11.0	2.1	9.6	2.2	2.2	4.3	3.7	4.2	100.0	20.6	2.6
	追加距離	0.0	8.0	19.0	26.2	33.5	51.5	54.4	65.4	74.1	76.3	80.6	84.9	88.0	92.2	100.0	113.1	115.7	
	勾配																		
	全幅員	2.0	2.0	3.9	4.3	3.2	4.2	4.2	4.0	8.0	4.6	4.1	4.5	4.5	4.5	4.5	4.5	9.0	9.0
	車道	1.0	1.0	2.6	3.0	2.6	2.6	2.6	2.6	2.6	2.6	2.6	2.6	2.6	2.6	2.6	2.6	2.6	2.6
全幅員内	左側	0.5	0.5	0.5	0.5	0.5	0.5	0.5	0.5	0.5	0.5	0.5	0.5	0.5	0.5	0.5	0.5	0.5	0.5
	右側	0.5	0.5	0.5	0.5	0.5	0.5	0.5	0.5	0.5	0.5	0.5	0.5	0.5	0.5	0.5	0.5	0.5	0.5
歩道	左側																		
	右側																		
溝	左側																		
	右側																		
その他	左側																		
	右側																		
路面	左側																		
	右側																		

南部町