


道路台帳平面図

道路種別 その他 路線番号 3039 路線名 屋敷線 地名 西伯町大字 測量年月 昭和55年 6月 図面番号 1-1

平面図
縮尺千分の一

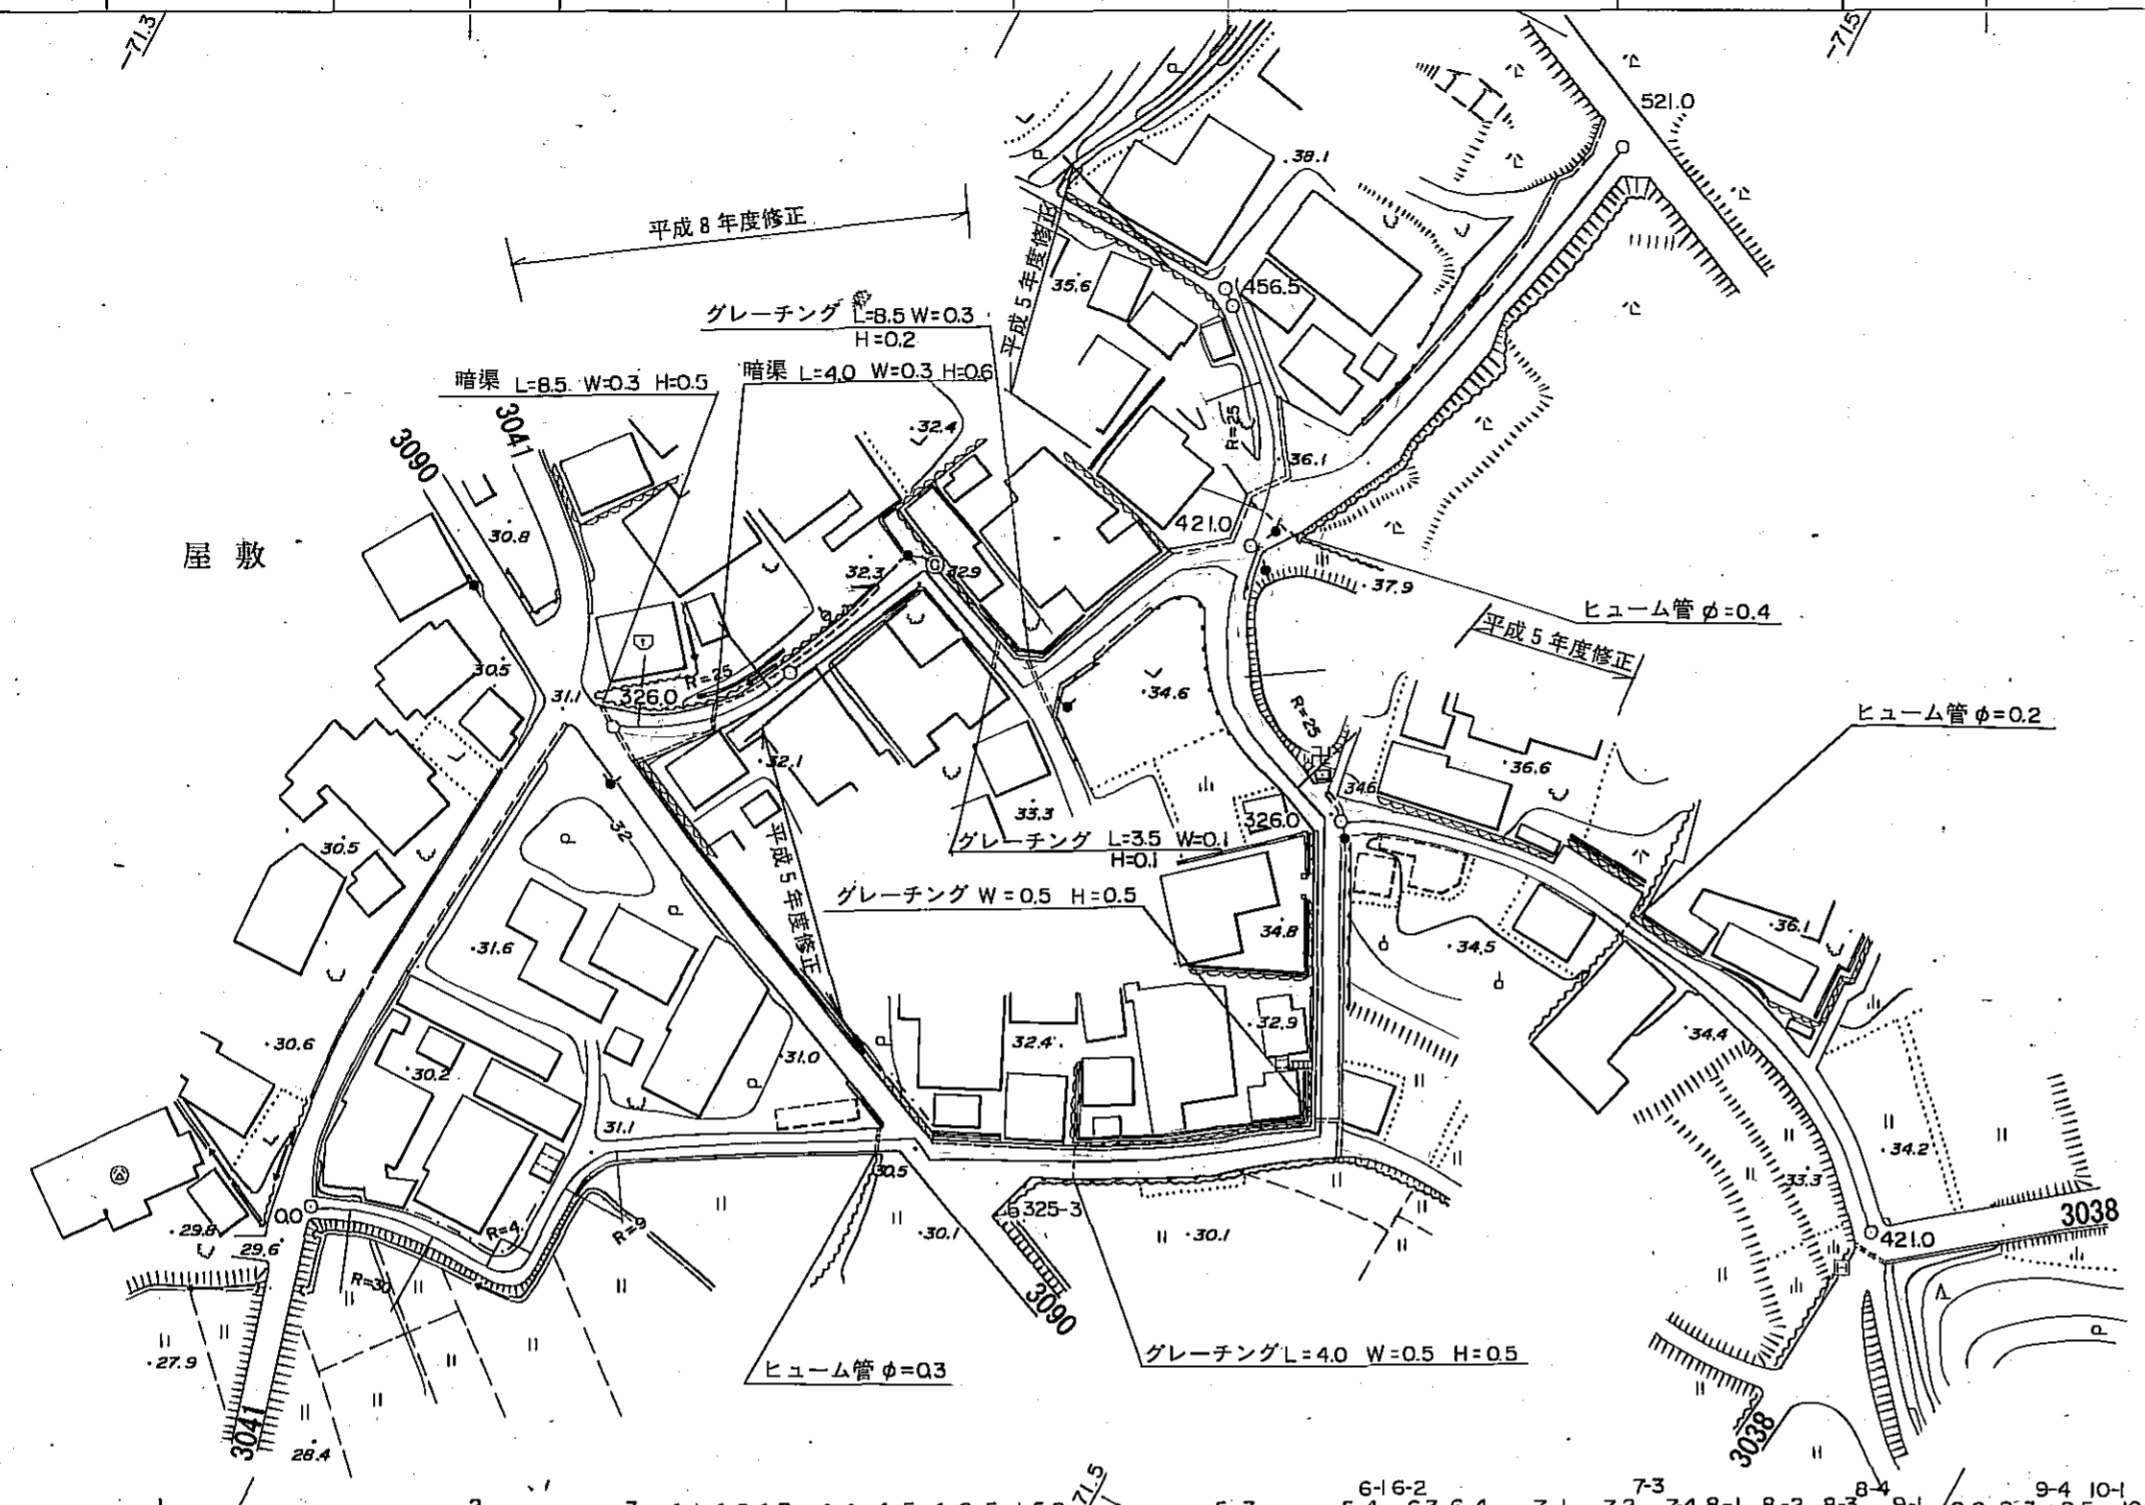

区間	距離		勾配	全幅員	車道幅員		歩道幅員		内訳		路種別	主要工作物
	追加	距離			左側	右側	左側	右側	左側	右側		
1	0.0	49.0		2.3	0.5	1.3	0.5	0.5				
2	49.0	87.0		2.8	0.5	1.8	0.5	0.5				
3	87.0	94.7		2.8	0.5	1.8	0.5	0.5				
4	94.7	100.1		9.5	0.5	8.5	0.5	0.5	(0.5)			
4-1	100.1	105.5		9.5	0.5	8.5	0.5	0.5	(0.5)			
4-2	105.5	110.6		4.4	0.5	3.4	0.5	0.5	(0.5)			
4-3	110.6	122.2		4.5	0.5	3.5	0.5	0.5	(0.5)			
4-4	122.2	129.3	12.1%	4.5	0.5	3.5	0.5	0.5	(0.5)			
4-5	129.3	135.4		4.9	0.5	3.9	0.5	0.5	(0.5)			
4-6	135.4	144.1		4.6	0.5	3.6	0.5	0.5	(0.5)			
4-7	144.1	147.1		5.4	0.5	4.4	0.5	0.5	(0.5)			
5-1	147.1	184.5		4.2	0.5	3.2	0.5	0.5	(0.5)			
5-2	184.5	189.9		4.1	0.5	3.1	0.5	0.5	(0.5)			
5-3	189.9	191.2		4.7	0.5	3.7	0.5	0.5	(0.5)			
6-1	191.2	195.6		3.8	0.5	2.8	0.5	0.5	(0.5)			
6-2	195.6	203.7		4.5	0.5	3.5	0.5	0.5	(0.5)			
6-3	203.7	218.3		5.0	0.5	4.0	0.5	0.5	(0.5)			
7-1	218.3	223.2		5.7	0.5	4.7	0.5	0.5	(0.5)			
7-2	223.2	226.0		6.7	0.5	5.7	0.5	0.5	(0.5)			
7-3	226.0	231.4		6.5	0.5	5.5	0.5	0.5	(0.5)			
7-4	231.4	237.2		4.6	0.5	3.6	0.5	0.5	(0.5)			
8-1	237.2	247.2		4.6	0.5	3.6	0.5	0.5	(0.5)			
8-2	247.2	252.8		4.9	0.5	3.9	0.5	0.5	(0.5)			
8-3	252.8	256.1		4.3	0.5	3.3	0.5	0.5	(0.5)			
8-4	256.1	262.0		3.3	0.5	2.3	0.5	0.5	(0.5)			
9-1	262.0	270.6		3.3	0.5	2.3	0.5	0.5	(0.5)			
9-2	270.6	277.0		2.9	0.5	1.9	0.5	0.5	(0.5)			
9-3	277.0	279.8		4.2	0.5	3.2	0.5	0.5	(0.5)			
9-4	279.8	284.2		3.8	0.5	2.8	0.5	0.5	(0.5)			
10-1	284.2	287.3		3.5	0.5	2.5	0.5	0.5	(0.5)			
10-2	287.3	292.3		3.0	0.5	2.0	0.5	0.5	(0.5)			
10-3	292.3	295.2		2.9	0.5	1.9	0.5	0.5	(0.5)			
10-4	295.2	311.4		3.0	0.5	2.0	0.5	0.5	(0.5)			
11-1	311.4	315.0		2.9	0.5	1.9	0.5	0.5	(0.5)			
11-2	315.0	316.1		4.0	0.5	3.0	0.5	0.5	(0.5)			
11-3	316.1	320.7		4.0	0.5	3.0	0.5	0.5	(0.5)			
11-4	320.7	323.4		6.5	0.5	5.5	0.5	0.5	(0.5)			
12-1	323.4	326.0		2.6	0.5	1.6	0.5	0.5	(0.5)			
12-2	326.0	337.4		2.8	0.5	1.8	0.5	0.5	(0.5)			
13	337.4	354.0		2.8	0.5	1.8	0.5	0.5	(0.5)			
14	354.0	367.0		2.8	0.5	1.8	0.5	0.5	(0.5)			
15	367.0	371.6		4.6	0.5	3.6	0.5	0.5	(0.5)			
16	371.6	376.9		5.2	0.5	4.2	0.5	0.5	(0.5)			
17	376.9	383.2		6.4	0.5	5.4	0.5	0.5	(0.5)			
18	383.2	391.5		8.3	0.5	7.3	0.5	0.5	(0.5)			
19	391.5	398.2		6.7	0.5	5.7	0.5	0.5	(0.5)			
20	398.2	418.2		15.6	0.5	14.6	0.5	0.5	(0.5)			
21	418.2	421.0		3.8	0.5	2.8	0.5	0.5	(0.5)			
22	421.0	431.8		4.7	0.5	3.7	0.5	0.5	(0.5)			
23	431.8	440.9		4.0	0.5	3.0	0.5	0.5	(0.5)			
24	440.9	456.5		3.0	0.5	2.0	0.5	0.5	(0.5)			
25	456.5	467.8		2.8	0.5	1.8	0.5	0.5	(0.5)			
26	467.8	470.6		6.8	0.5	5.8	0.5	0.5	(0.5)			
27	470.6	475.6		5.8	0.5	4.8	0.5	0.5	(0.5)			
28	475.6	485.4		6.7	0.5	5.7	0.5	0.5	(0.5)			
29	485.4	493.6		6.3	0.5	5.3	0.5	0.5	(0.5)			
30	493.6	503.9		4.6	0.5	3.6	0.5	0.5	(0.5)			
31	503.9	512.1		4.8	0.5	3.8	0.5	0.5	(0.5)			
32	512.1	517.7		6.8	0.5	5.8	0.5	0.5	(0.5)			
33	517.7	521.0		5.5	0.5	4.5	0.5	0.5	(0.5)			