

道路台帳平面図

道路種別

その他

路線番号

3213

路線名

牛子線

地名

西伯町大字東上

測量年月

昭和55年 6 月

図面番号

4—1

平面図


縮尺千分の一

橋 名
架設年月
橋長・幅員 L=4.12 W=2.50
橋 種 K

橋 名 牛子橋
架設年月
橋長・幅員 L=13.00 W=4.00
橋 種 K


区間	距離	追加距離	勾配	全幅員	車道	歩道	内側	外側	路面
1-1	0.0	0.0	0.0	4.8	0.5	0.5	0.3	0.3	0.3
1-2	0.0	0.0	0.0	4.8	0.5	0.5	0.3	0.3	0.3
道路台帳平面図

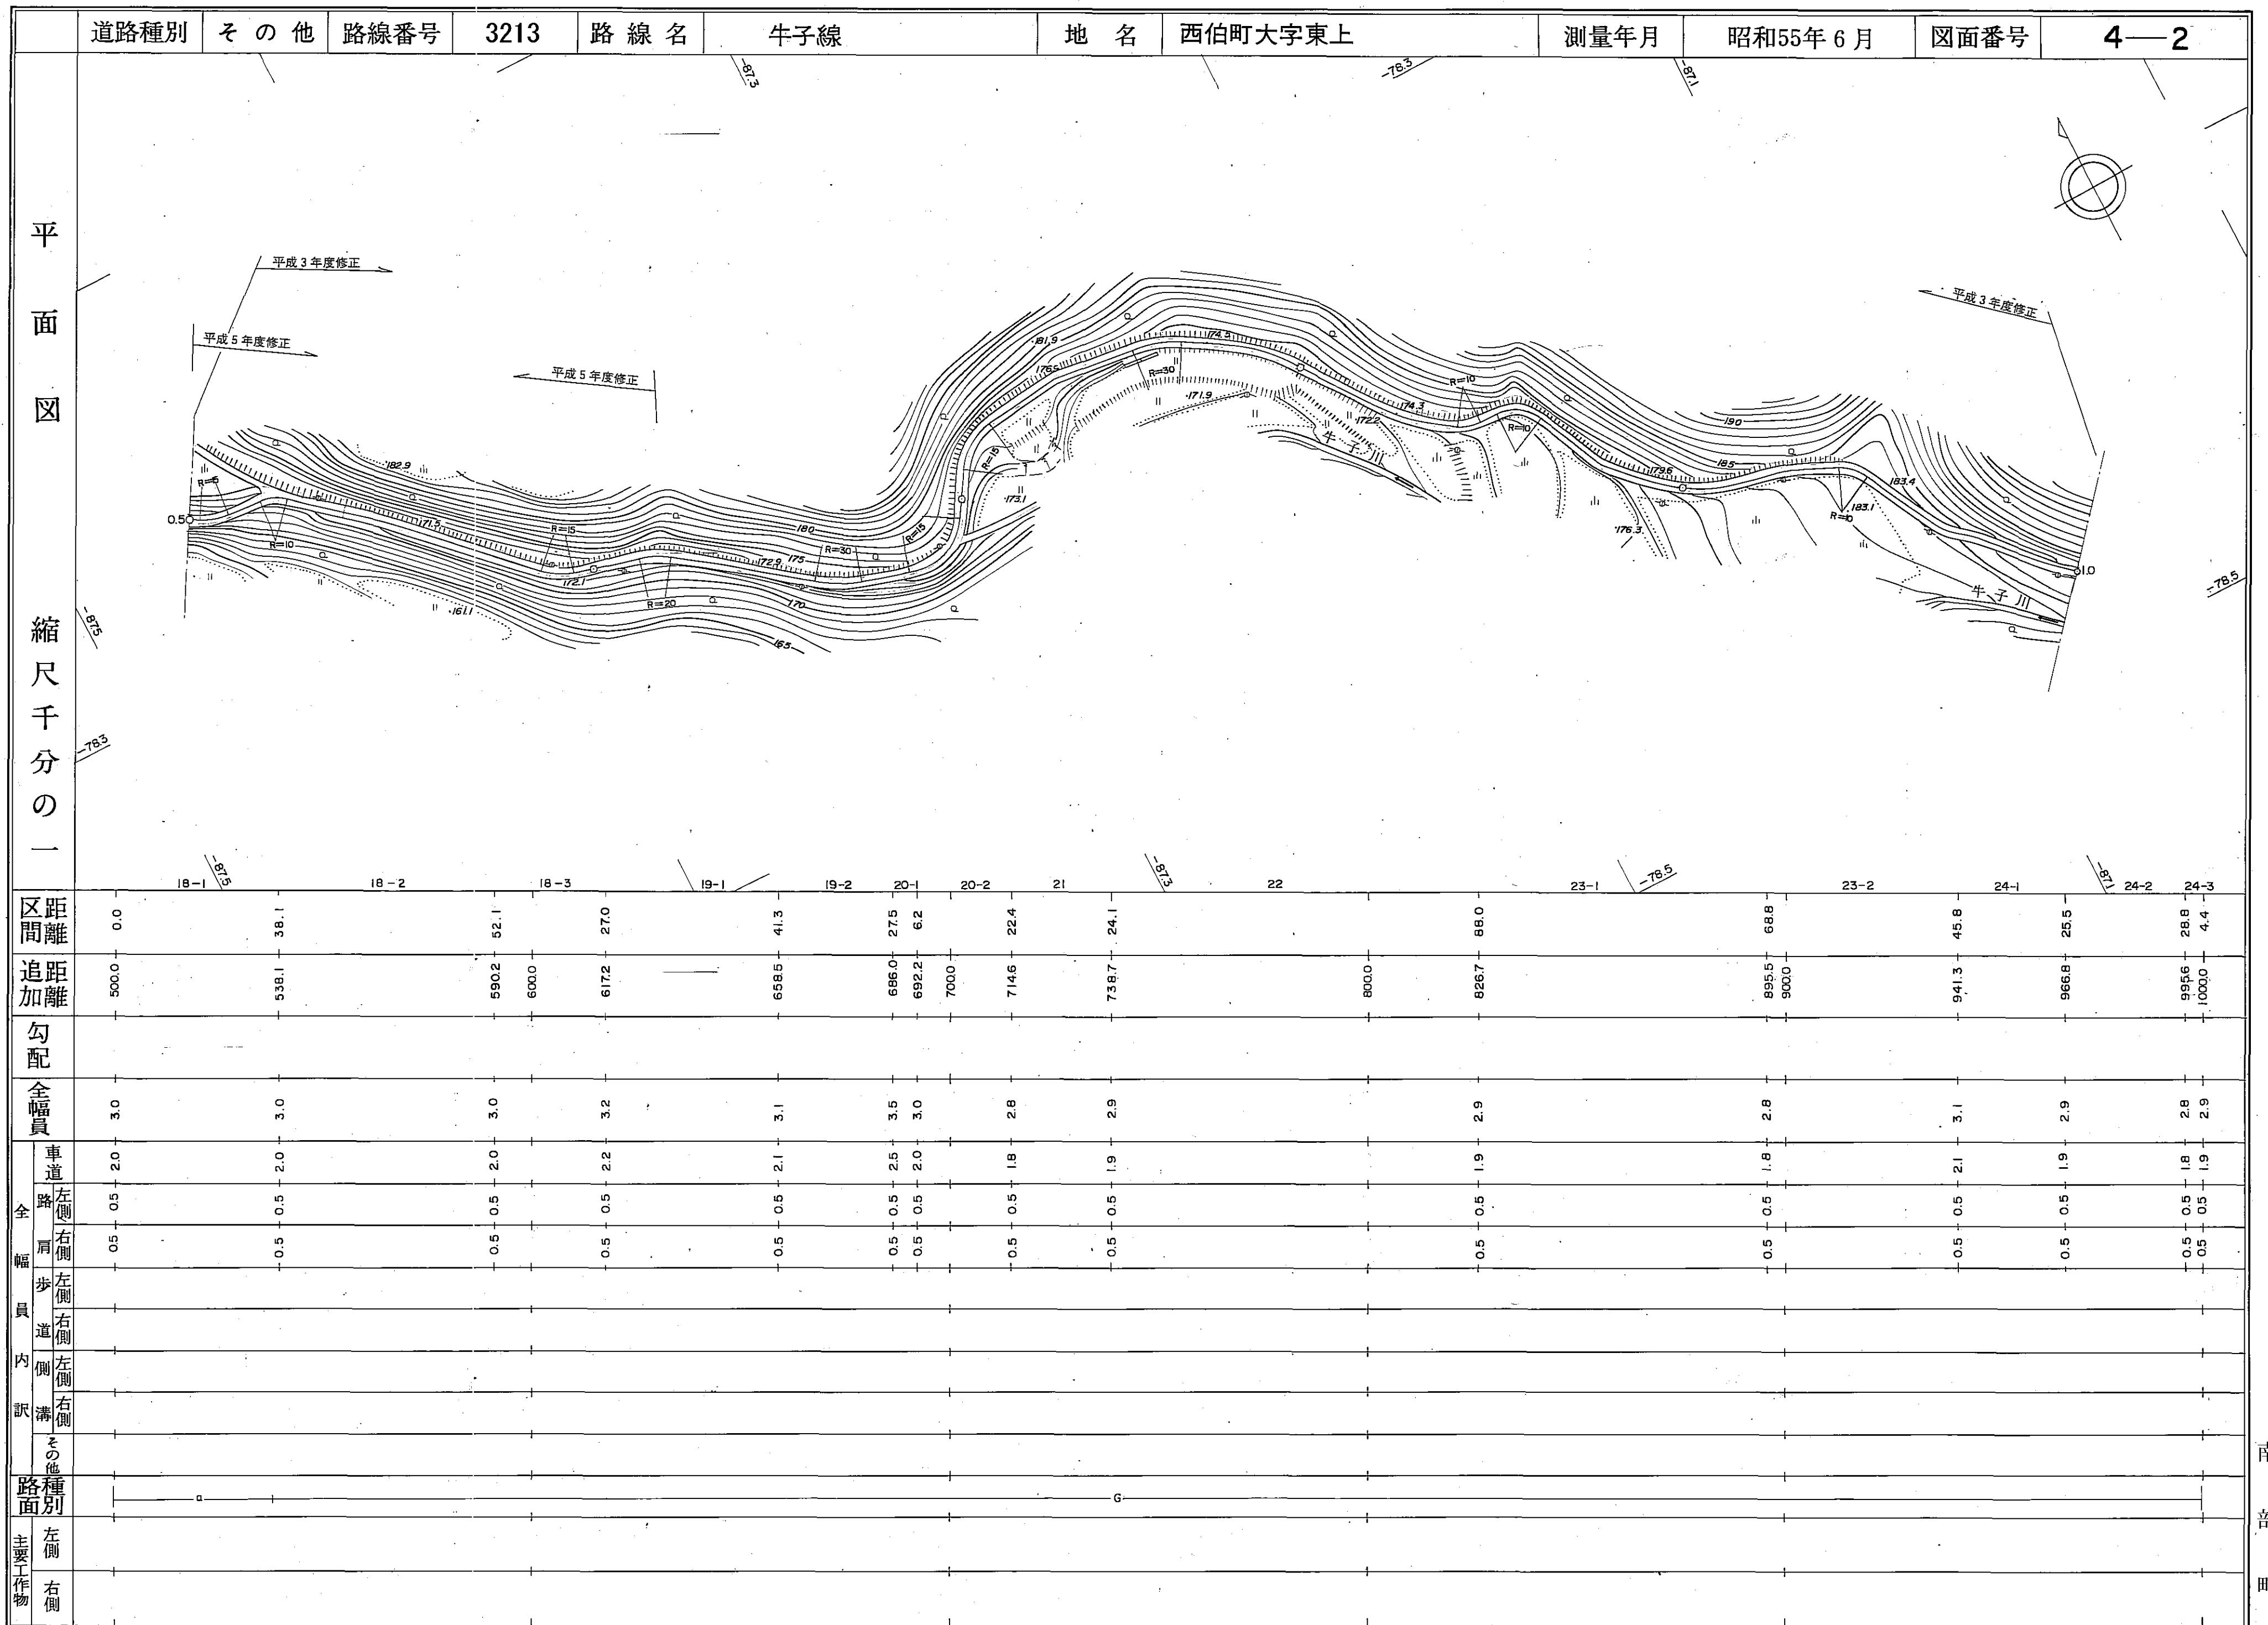


南部町

道路台帳平面図

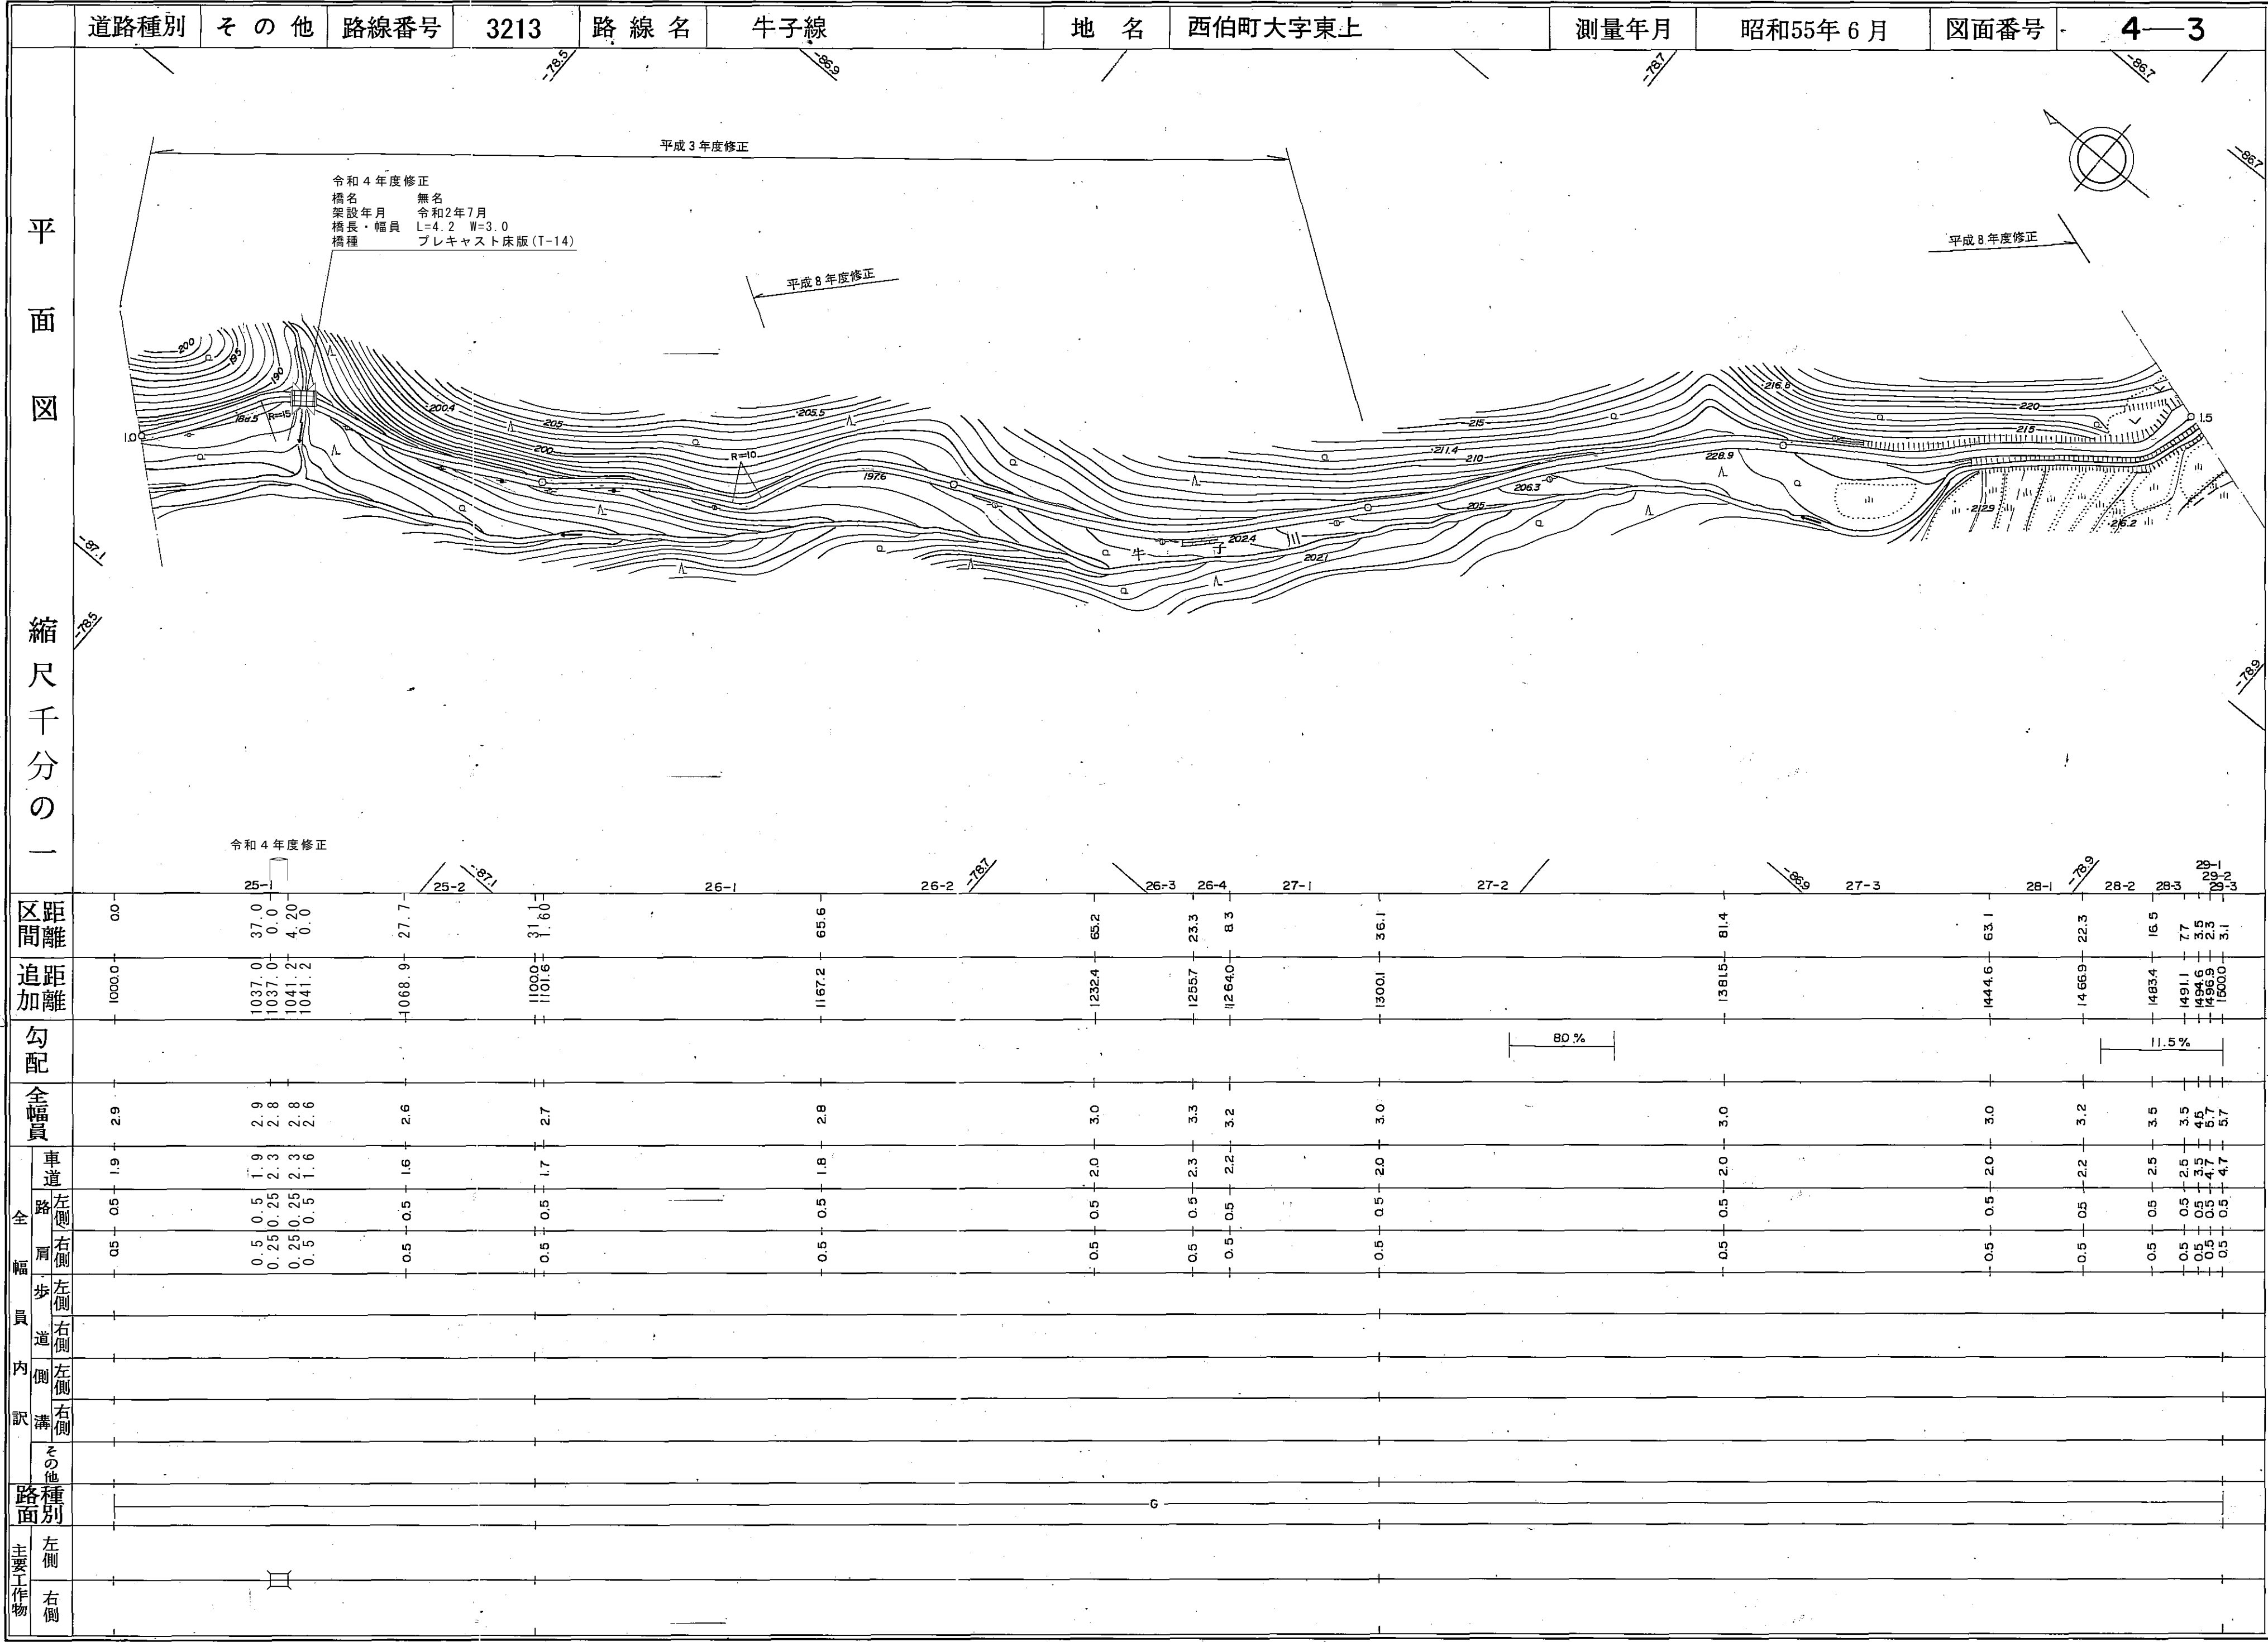

道路台帳平面図

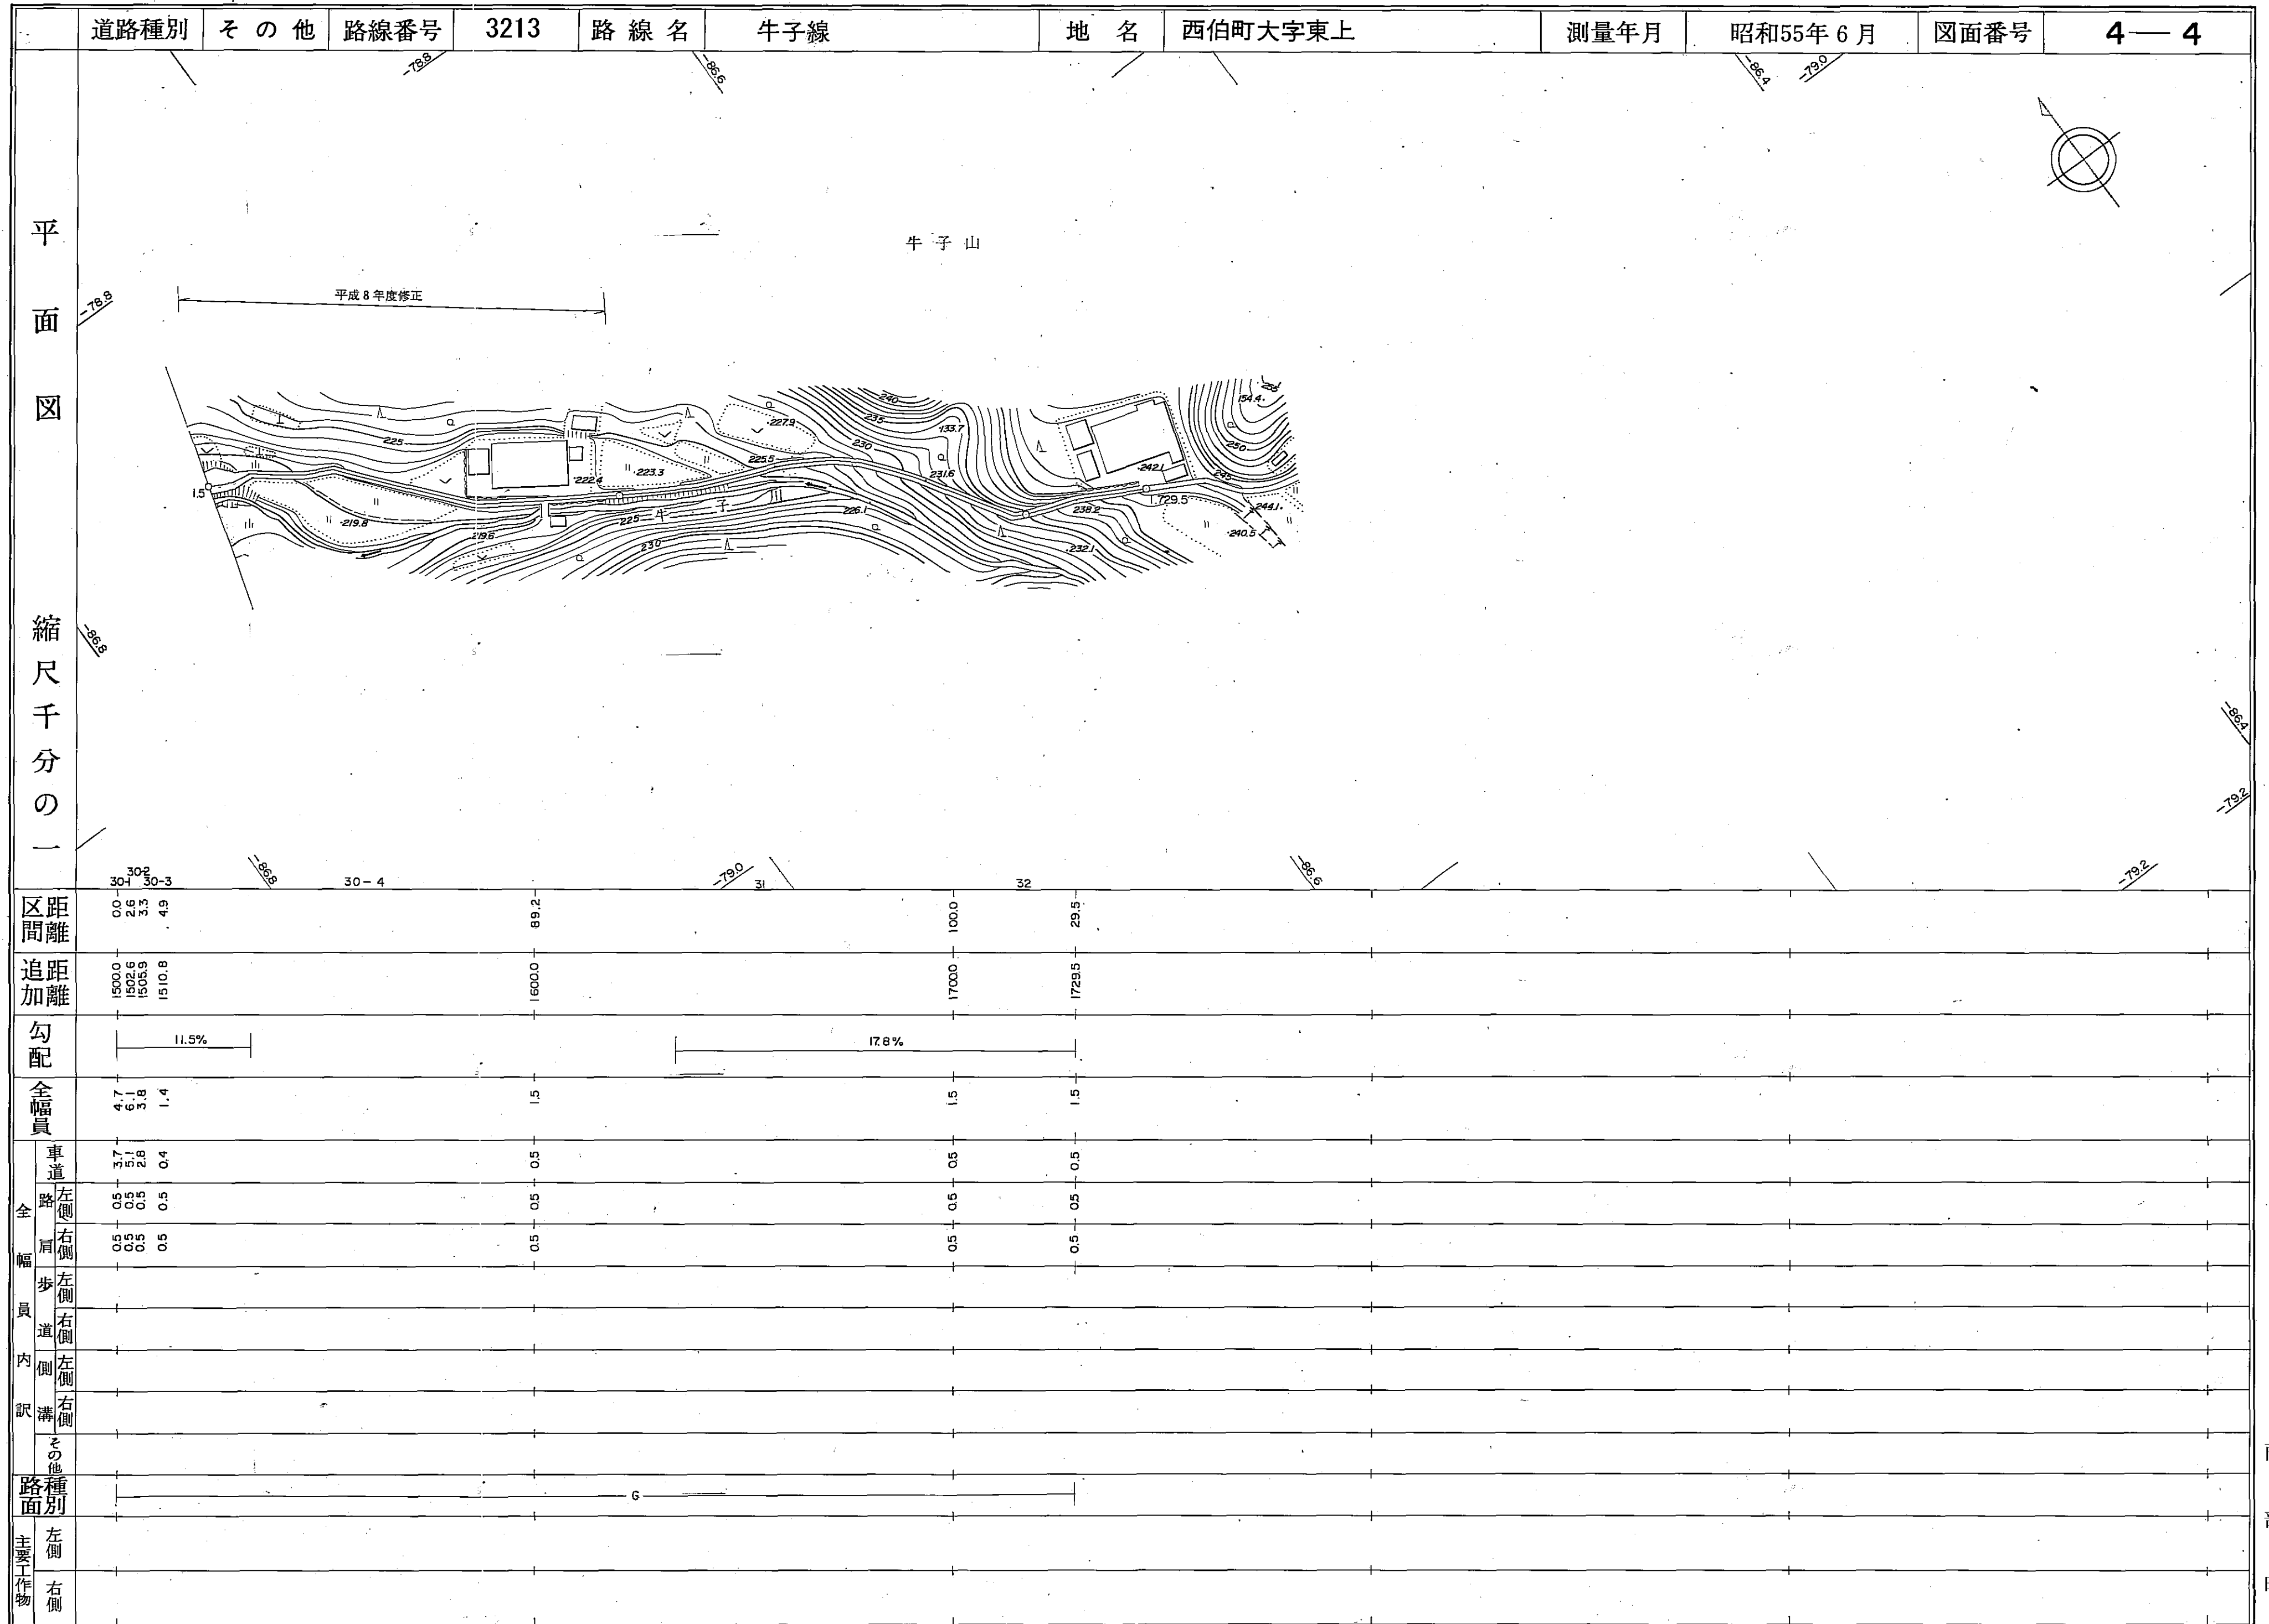

南部町