



道 路 台 帳

路線名	天万寺内線支-1	路線番号	1010	地名	調整年月	昭和62年11月	道路種別	1級	図面番号	2-1
-----	----------	------	------	----	------	----------	------	----	------	-----

調整年月日 平成6年3月31日

平面図

縮尺五百分之一

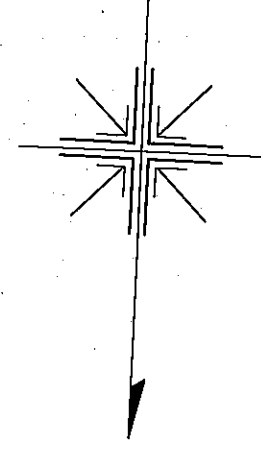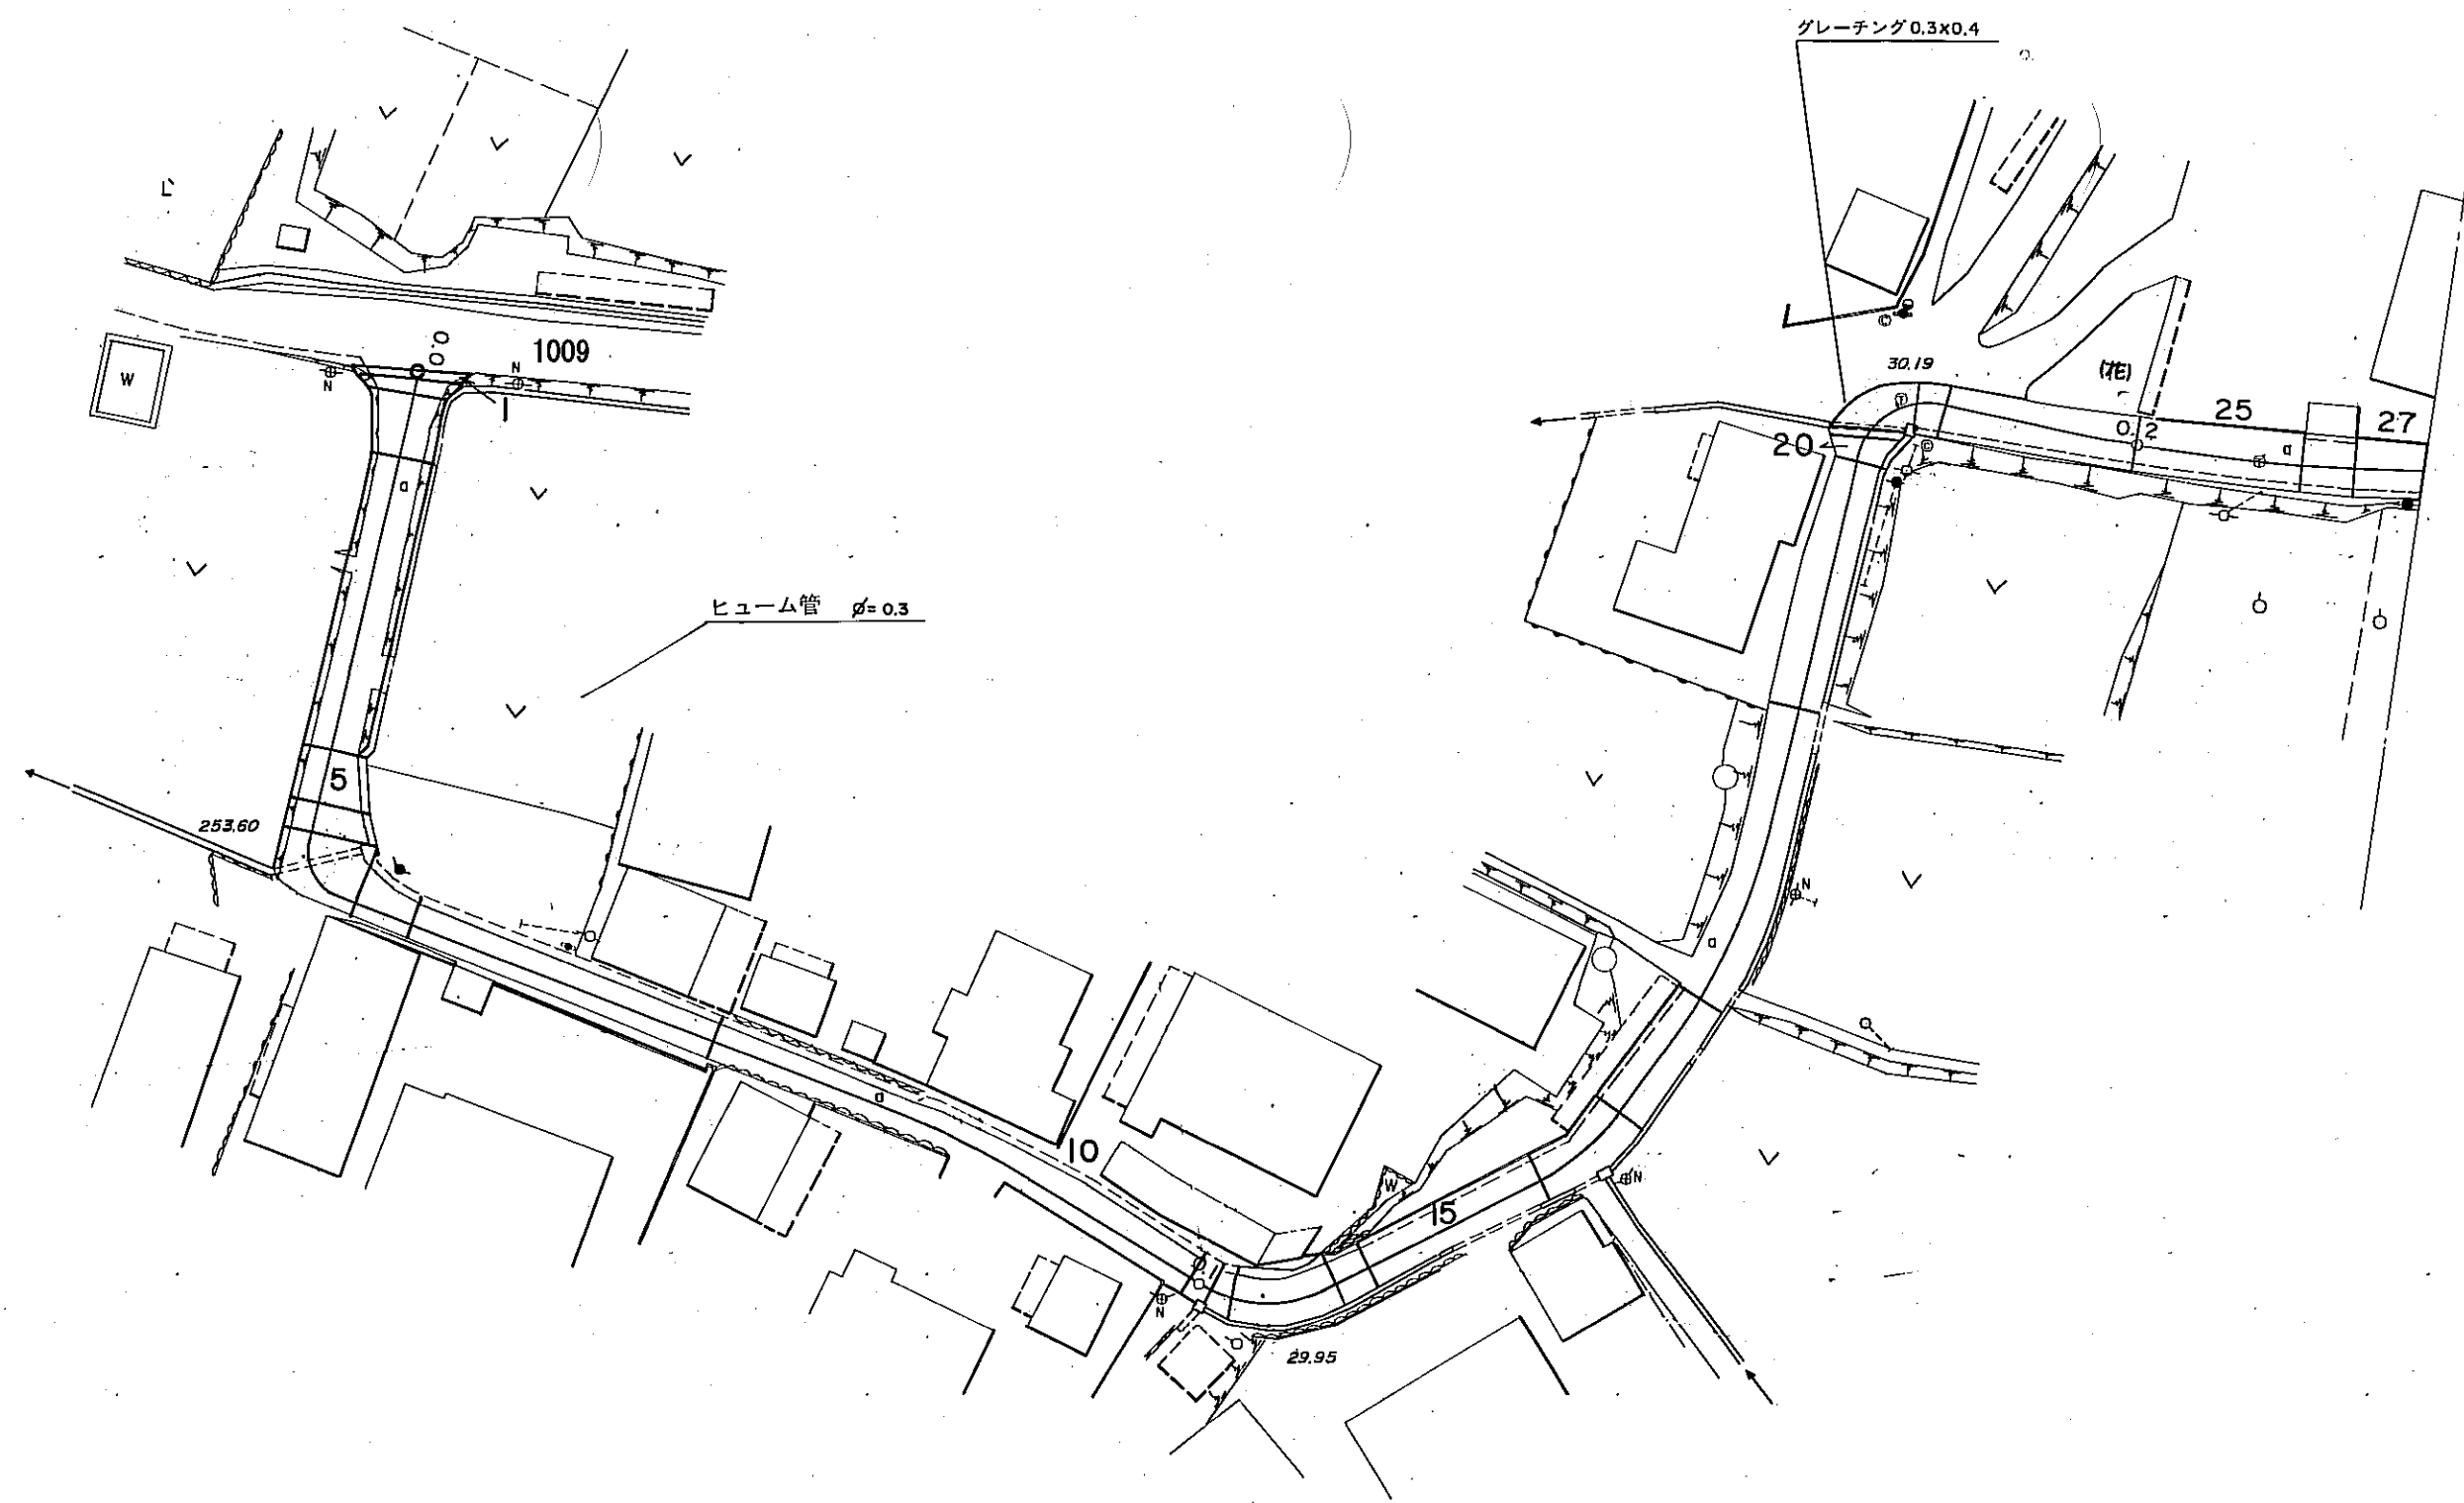

区制番号	12	3	4	5	6	7	8	9	10	11	12	13	14	15	16	17	18	19	20	21	22	23	24	25	26	27		
単距離	0.00	4.3		20.1	3.6	2.3	6.5	3.9	21.6	76.5	86.7	99.5	101.1	102.5	104.5	109.7	112.3	125.1	132.1	138.1	141.3	154.1	182.2	200.0	211.2	214.8	219.2	
追加距離	0.00	5.7		25.8	29.4	31.7	34.9	38.2	42.1	63.7	76.5	86.7	99.5	101.1	102.5	109.7	112.3	125.1	132.1	138.1	141.3	154.1	182.2	200.0	211.2	214.8	219.2	
曲線				R=3					R=55			R=10			R=15					R=40			R=5				R=120	
勾配	25.87		1.5%				253.6		6.6%			299.9			0.3%							301.9				0.2%	302.9	
幅員内訳	車道	3.0	3.0	3.0	3.0	3.0	3.0	3.0	3.0	3.0	3.0	3.0	3.0	3.0	3.0	3.0	3.0	3.0	3.0	3.0	3.0	3.0	3.0	3.0	3.0	3.0	3.0	3.0
	道路	3.0	3.0	3.0	3.0	3.0	3.0	3.0	3.0	3.0	3.0	3.0	3.0	3.0	3.0	3.0	3.0	3.0	3.0	3.0	3.0	3.0	3.0	3.0	3.0	3.0	3.0	3.0
	歩道	1.0	1.0	1.0	1.0	1.0	1.0	1.0	1.0	1.0	1.0	1.0	1.0	1.0	1.0	1.0	1.0	1.0	1.0	1.0	1.0	1.0	1.0	1.0	1.0	1.0	1.0	1.0
	側溝	0.5	0.5	0.5	0.5	0.5	0.5	0.5	0.5	0.5	0.5	0.5	0.5	0.5	0.5	0.5	0.5	0.5	0.5	0.5	0.5	0.5	0.5	0.5	0.5	0.5	0.5	0.5
総幅員	4.0	4.0	4.0	4.0	4.0	4.0	4.0	4.0	4.0	4.0	4.0	4.0	4.0	4.0	4.0	4.0	4.0	4.0	4.0	4.0	4.0	4.0	4.0	4.0	4.0	4.0	4.0	4.0
路面種類	0.3x0.4																											
主要工作物	0.3x0.4																											

南部町

道 路 台 帳

路線名	天万寺内線支-1			路線番号	1010			地名				調整年月	昭和62年11月			道路種別	1級			図面番号	2-2																								
調整年月日 平成6年3月31日	
平面図	
縮尺五百分之一	
区割番号	1		2		3			4		5		6		7		8		9		10		11		12		13		14		15		16		17		18		19		20		21		22	
単距離	4.4		10.3		12.5			45.8		12.2		15.2		15.0		3.4		1.0		2.0		5.8		8.8		7.3		1.7		3.9				25.2		2.1		2.6							
追加距離	219.2		228.5		241.1			287.2		300.0		315.2		330.2		333.6		336.6		342.4		344.2		348.1		347.5		350.1		353.1		361.9		369.2		370.9		374.8		400.0		402.1		404.7	
曲線					R=60			R=35		R=35				R=4								R=10																							
勾配	30.25%				0.1%			30.3%		9.8%		26.00%										6.6%																							
幅員内訳	車道	3.5		3.1		3.2			3.2		3.1		3.4		3.4		3.0		3.3		3.7		3.4		3.3		3.2		3.2		3.2		3.2		3.2		3.2		3.2						
	歩道左	
	歩道右			1.05					1.05																																				
	側溝左	
	側溝右	
総幅員	3.5		4.1		4.2			4.2		4.1		4.5		4.4		4.0		4.3		4.5		4.9		4.6		4.5		4.4		4.4		4.4		4.4		4.4		4.4							
路面種類	
主要工作物								φ=0.2				0.2×0.3										φ=0.2																							

南部町