


# 道 路 台 帳

路線名	浅井縄平線支-1	路線番号	2035	地名		調整年月	平成元年 3月	道路種別	2 級	図面番号	1-1
-----	----------	------	------	----	--	------	---------	------	-----	------	-----

平面図

縮尺五百分之一

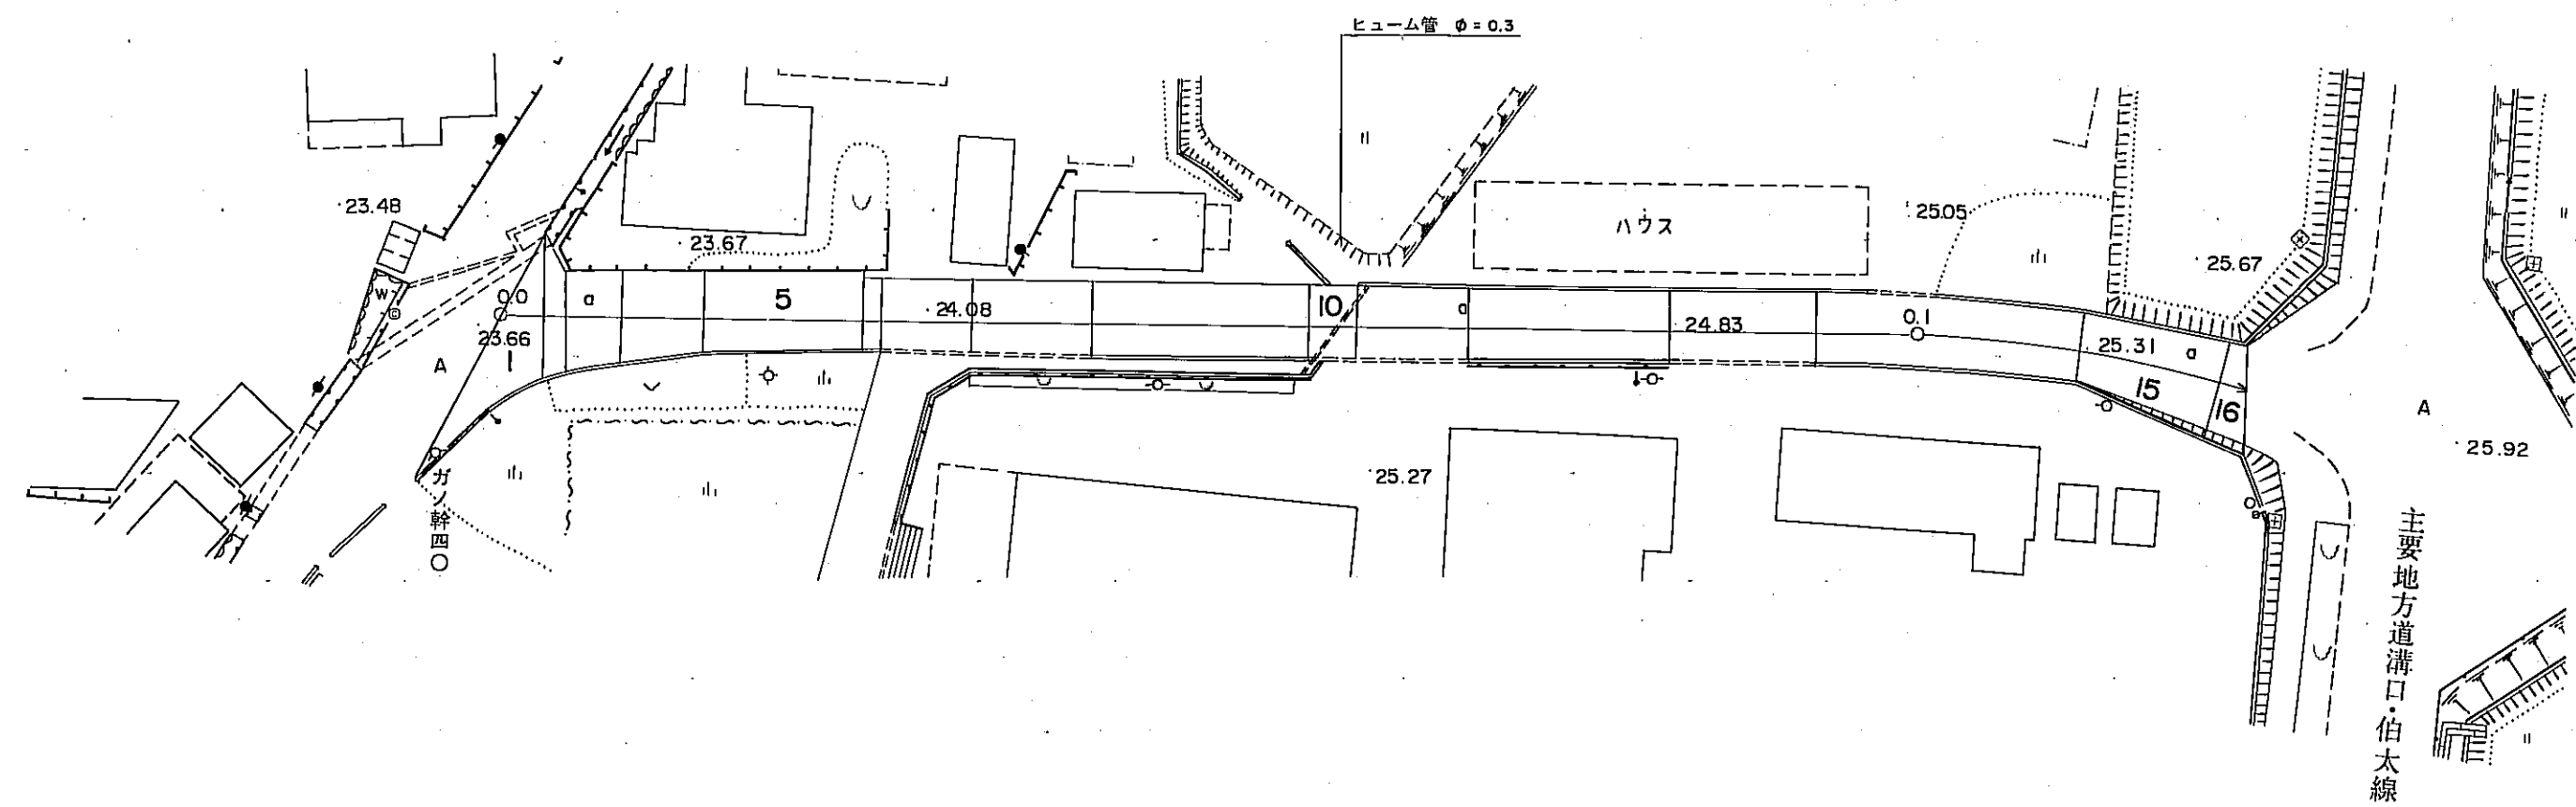

区割番号	/																									
単距離		0.0	2.8	1.9	4.0	5.9		11.3	1.3	6.4		8.5		15.3	3.5	7.6		14.1		10.7		19.0	10.1	1.9		
追加距離		0.0	2.8	4.3	8.3	14.2		25.5	26.8	32.2		41.7		57.0	60.5	68.1		82.2		92.9		111.9	122.0	123.9		
曲線	R=80																									
勾配		23.66		1.4%		24.08				1.2%				24.83						25.53						
幅員内	車道	19.8	19.8	19.8	19.8	19.8	19.8	19.8	19.8	19.8	19.8	19.8	19.8	19.8	19.8	19.8	19.8	19.8	19.8	19.8	19.8	19.8	19.8	19.8	19.8	
	道路	10.4	10.4	10.4	10.4	10.4	10.4	10.4	10.4	10.4	10.4	10.4	10.4	10.4	10.4	10.4	10.4	10.4	10.4	10.4	10.4	10.4	10.4	10.4	10.4	
	歩道左																									
	歩道右																									
	側溝左																									
側溝右																										
総幅員	20.2	20.2	20.2	20.2	20.2	20.2	20.2	20.2	20.2	20.2	20.2	20.2	20.2	20.2	20.2	20.2	20.2	20.2	20.2	20.2	20.2	20.2	20.2	20.2		
路面種類	φ=0.3																									
主要工作物	φ=0.3																									

南部町