
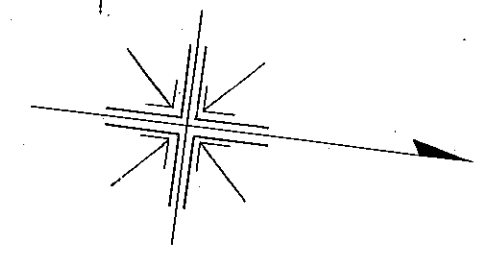


道 路 台 帳

路線名	小松馬平線支-2	路線番号	2025	地名	調整年月	昭和62年11月	道路種別	2級	図面番号	1-1
-----	----------	------	------	----	------	----------	------	----	------	-----

平面図

縮尺五百分之一

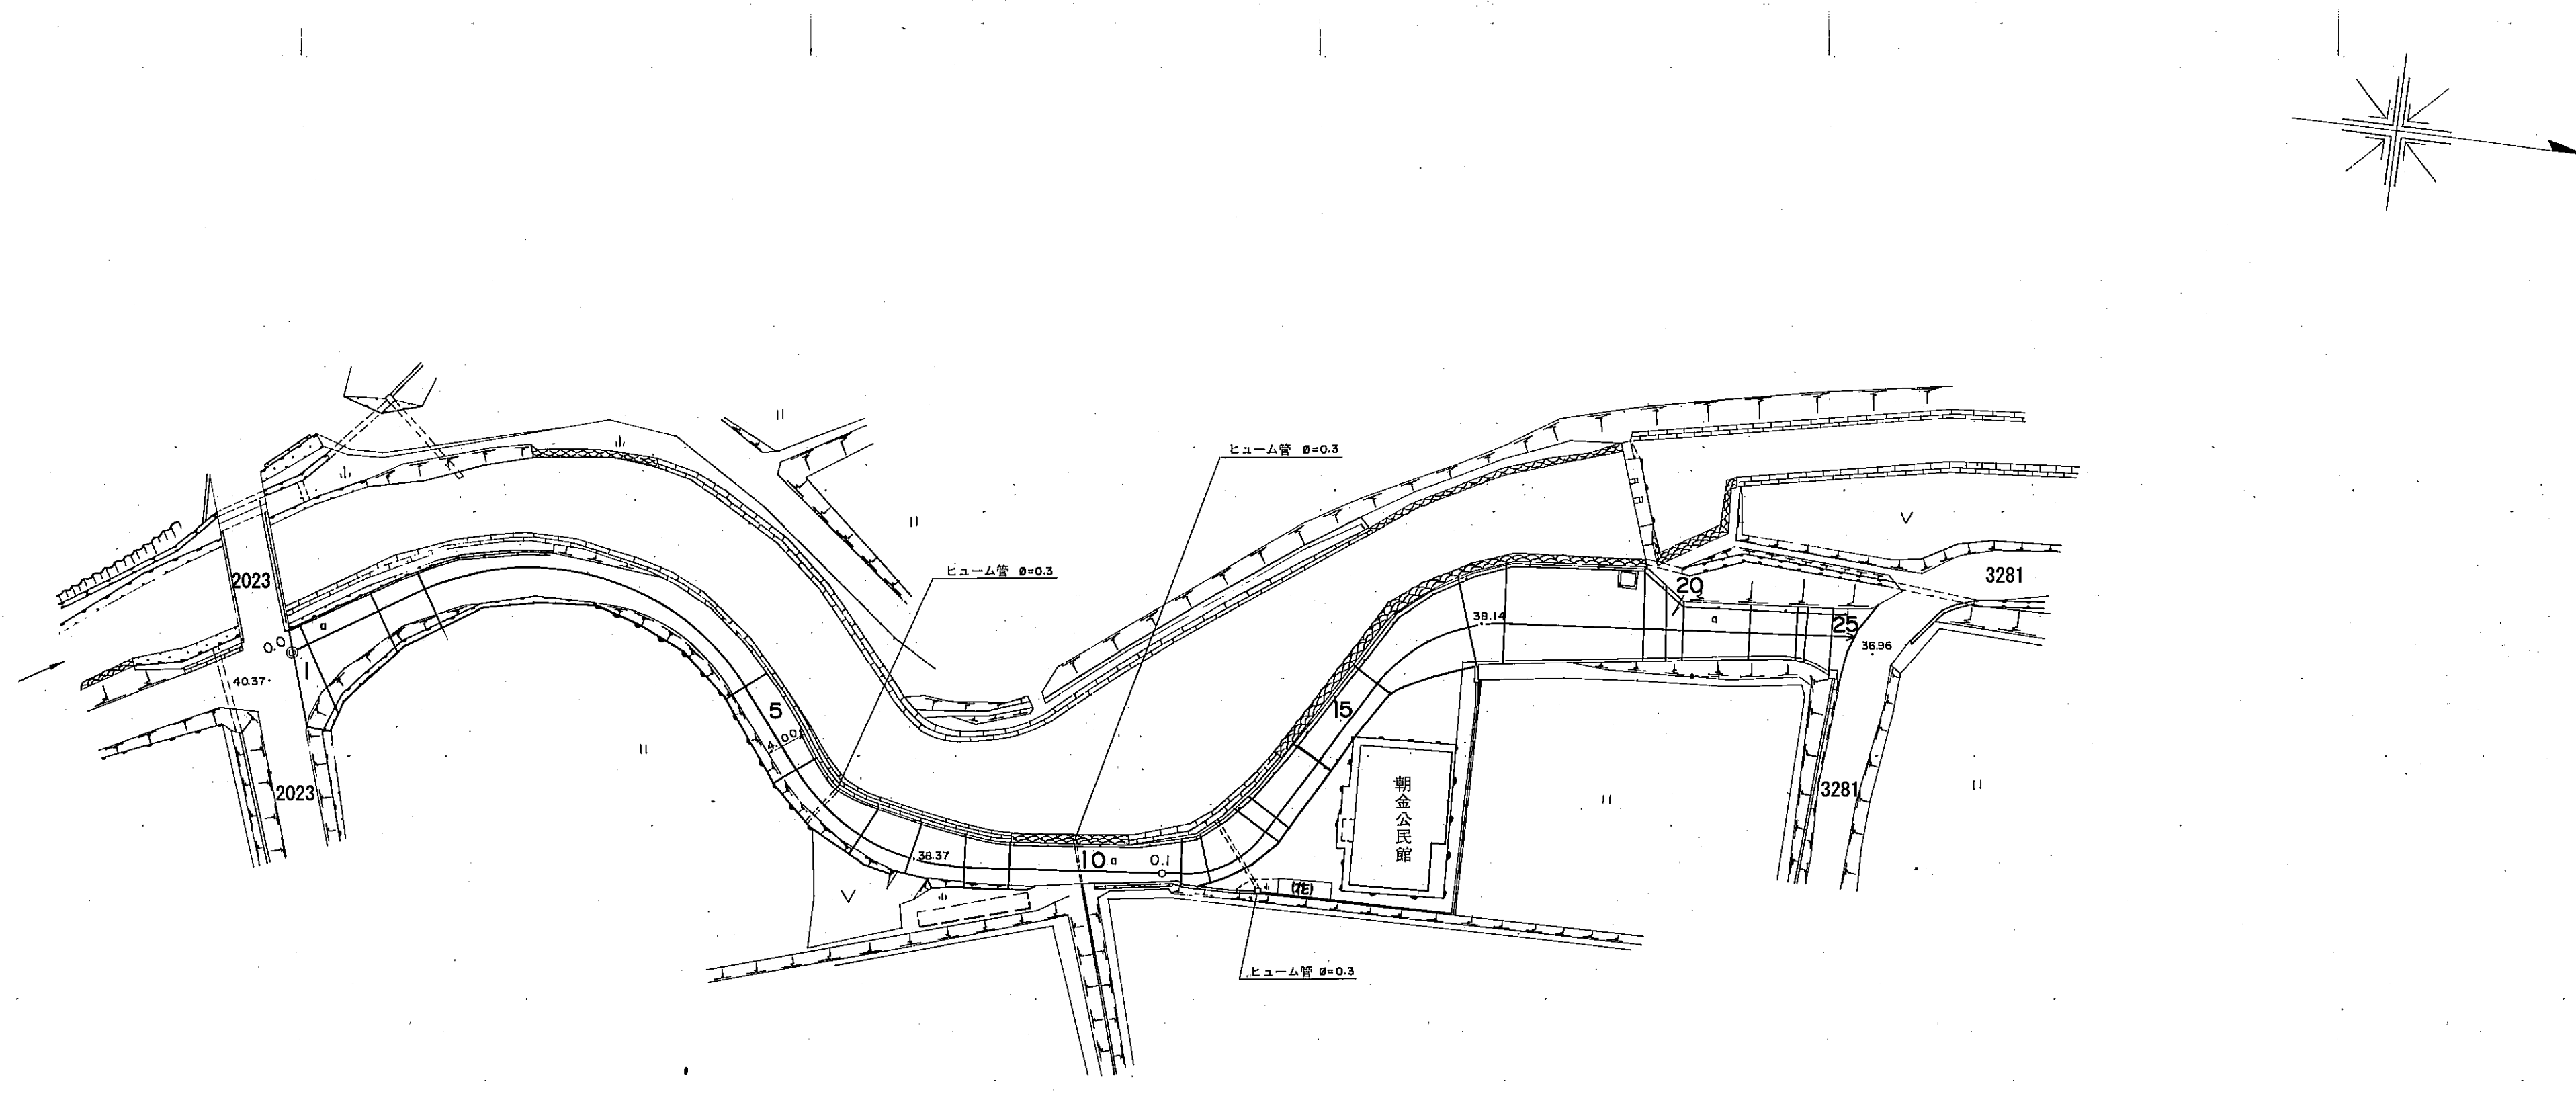

区割番号	1	2	3	4	5	6	7	8	9	10	11	12	13	14	15	16	17	18	19	20	21	22	23	24	25										
単距離	0.0	1.6	7.6	5.1																15.7	2.2	1.7	6.6	4.5	2.5										
追加距離	0.0	1.6	9.2	14.3	27.0	30.8	57.8	60.3	64.6	68.6	74.9	80.3	84.7	91.1	101.8	104.5	106.8	111.6	113.4	120.3	122.9	140.7	144.3	158.0	160.2	161.9	168.5	172.0	174.0	176.4	177.7	178.0	180.0		
曲線	R=25																																		
勾配	2.7%																																		
幅員内訳	車道	3.5	3.5	3.5	3.5	3.5	3.5	3.5	3.5	3.5	3.5	3.5	3.5	3.5	3.5	3.5	3.5	3.5	3.5	3.5	3.5	3.5	3.5	3.5	3.5	3.5	3.5	3.5	3.5	3.5	3.5	3.5	3.5	3.5	
	道路	0.0	0.0	0.0	0.0	0.0	0.0	0.0	0.0	0.0	0.0	0.0	0.0	0.0	0.0	0.0	0.0	0.0	0.0	0.0	0.0	0.0	0.0	0.0	0.0	0.0	0.0	0.0	0.0	0.0	0.0	0.0	0.0	0.0	
	歩道	0.0	0.0	0.0	0.0	0.0	0.0	0.0	0.0	0.0	0.0	0.0	0.0	0.0	0.0	0.0	0.0	0.0	0.0	0.0	0.0	0.0	0.0	0.0	0.0	0.0	0.0	0.0	0.0	0.0	0.0	0.0	0.0	0.0	0.0
	側溝	0.0	0.0	0.0	0.0	0.0	0.0	0.0	0.0	0.0	0.0	0.0	0.0	0.0	0.0	0.0	0.0	0.0	0.0	0.0	0.0	0.0	0.0	0.0	0.0	0.0	0.0	0.0	0.0	0.0	0.0	0.0	0.0	0.0	0.0
路面種類	アスファルト																																		
主要工作物	ガードレール																																		

南部町