


道 路 台 帳

路線名	宮尾 2 号線	路線番号	3235	地名		調整年月	昭和62年11月	道路種別	その他	図面番号	3-1
-----	---------	------	------	----	--	------	----------	------	-----	------	-----

平面図

縮尺五百分之一

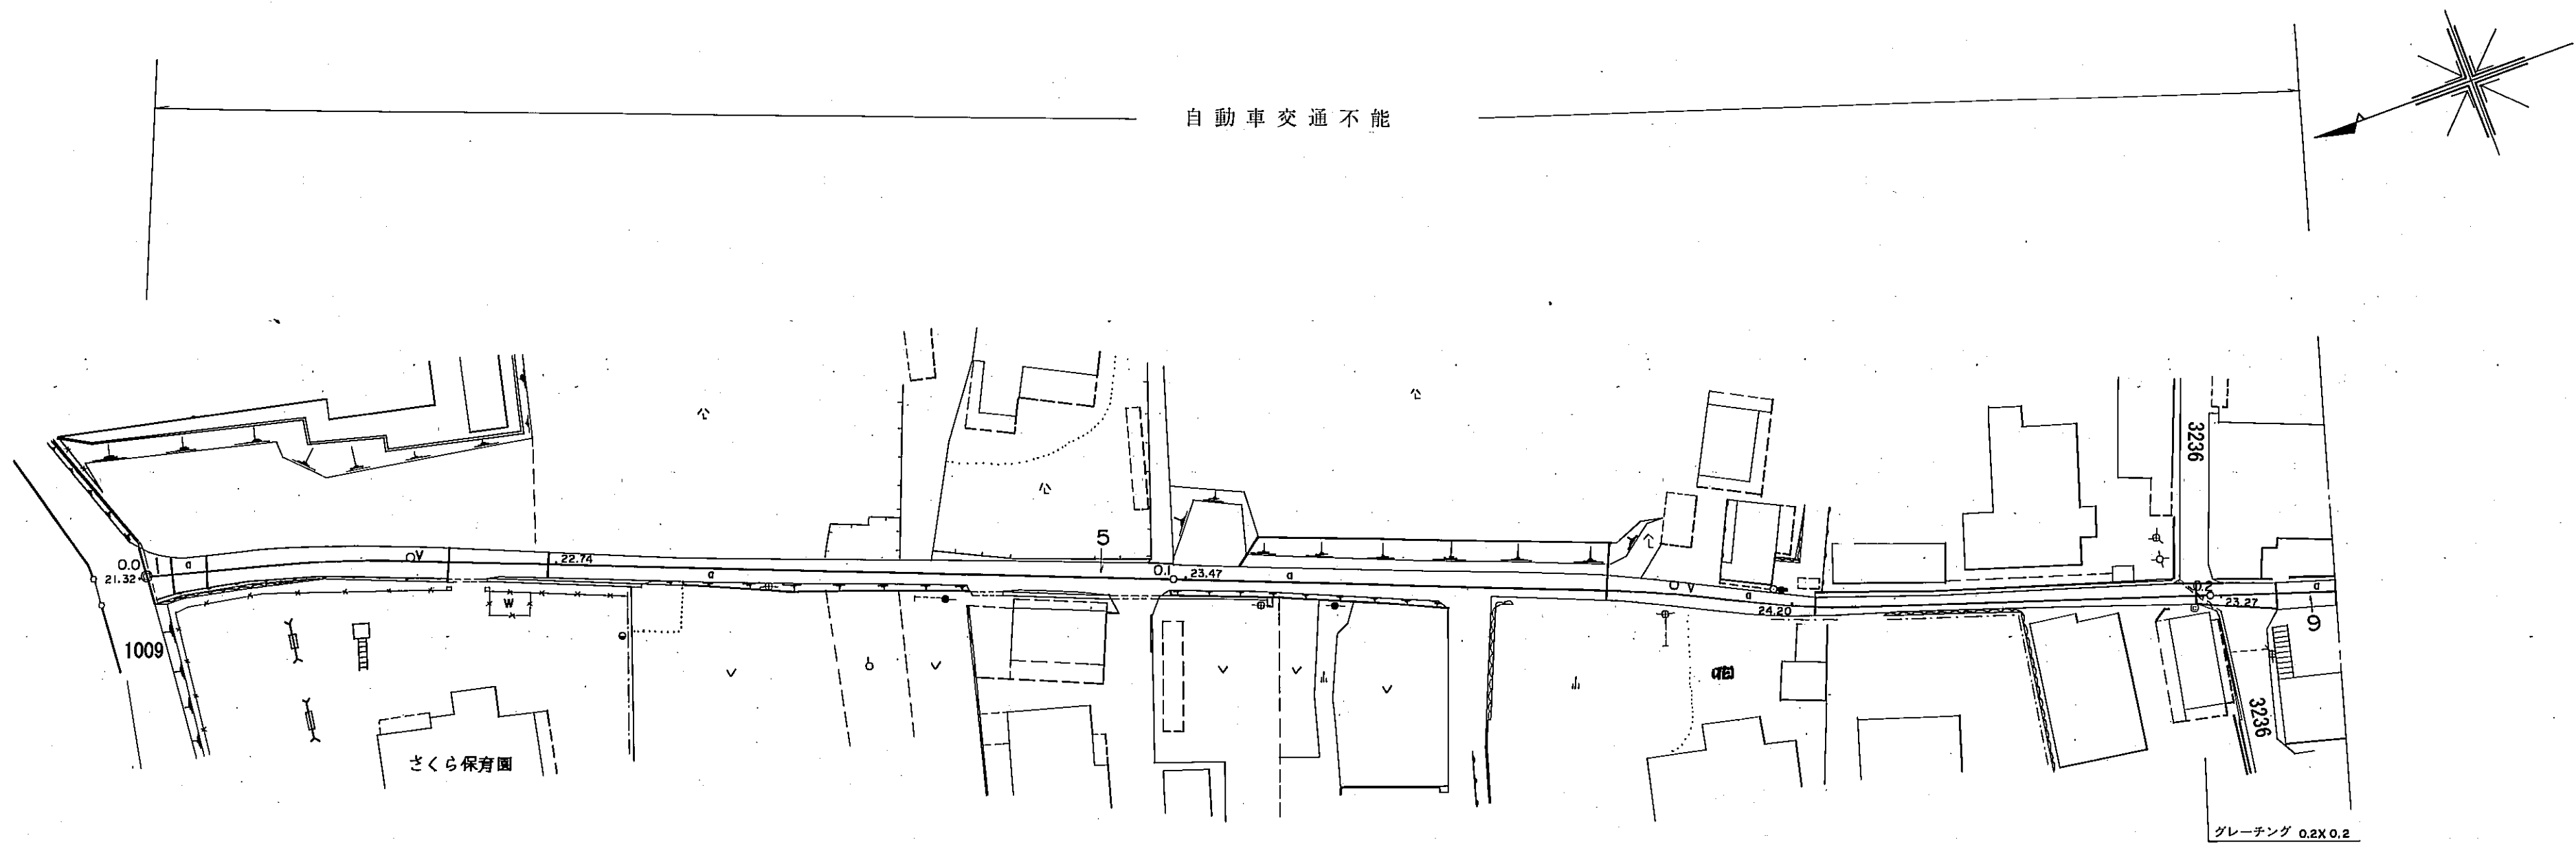

区割番号	1		2		3		4		5		6		7		8		9						
単距離	0.0		2.5		3.3		12.8		24.8		23.5		9.6		102.6		36.9		7.8		5.7		
追加距離	0.0		2.5		5.8		18.6		43.4		66.9		80.5		183.1		220.0		227.8		233.5		
曲線					R=100						R=130		R=60										
勾配	21.32%		1.1%		22.74%		1.5%		23.47%		1.3%		24.20%		1.8%		23.27%						
幅員内訳	車道	4.6		3.5		2.0		1.5		1.4		1.0		1.0		1.5		1.5		1.5		1.5	
	道路	5.6		4.5		3.0		2.5		2.4		2.0		2.0		2.5		2.5		2.5		2.5	
	歩道	1.1		2.1																			
	側溝	0.5		0.5		0.5		0.5		0.5		0.5		0.5		0.5		0.5		0.5		0.5	
総幅員	6.0		7.0		3.5		3.0		3.0		2.9		2.5		2.5		3.0		3.0		3.0		
路面種類	5		5		5		5		5		5		5		5		5		5		5		
主要工作物															0.2x0.2								

南部町

道 路 台 帳

路線名	宮尾2号線		路線番号	3235		地名			調整年月	昭和62年11月		道路種別	その他		図面番号	3-2				
平面図 縮尺五百分之一	自動車交通不能																			
	区割番号	1		2		3		4		5		6		7		8		9		
	単距離	57		12.5		182		8.9		8.8		4.8		7.3		6.7		2.9		
	追加距離	212.1		254.6		242.4		246.2		260.6		272.8		279.2		282.4		292.6		
	曲線	R=200		R=40		R=20		R=23		R=26		R=10		R=10		R=20		R=5		
	勾配	23.27%		4.6%		21.51%		21.66%		1.6%		22.72%		1.6%		25.48%		0.8%		
	幅員内訳	車道	2.5		2.5		1.6		1.9		2.2		2.3		2.0		2.5		4.5	
		道路	1.5		1.9		0.9		0.9		1.2		1.3		1.0		1.5		3.5	
	主要工作物	歩道	2.5		2.5		1.7		2.0		2.2		2.3		2.0		2.5		4.5	
左側溝		0.0		0.0		0.0		0.0		0.0		0.0		0.0		0.0		0.0		
右側溝		0.0		0.0		0.0		0.0		0.0		0.0		0.0		0.0		0.0		

道 路 台 帳

路線名	宮尾 2 号 線																		
路線番号	3235																		
地名																			
調整年月	昭和62年11月																		
道路種別																			
その他																			
図面番号	3-3																		
平面図 縮尺五百分之一																			
	区割番号	23																	
	単距離	3.8	3.0	3.7	6.6	2.0	9.0	11.1		71.2	9.3	20.0		40.4	10.0	1.5	10.9		
	追加距離	453.0	456.0	460.9	467.5	471.1	477.9	483.0	489.1	513.1	554.2	566.6	564.4	582.5	592.8	622.9	624.9	652.9	
	曲線	R=100 R=70 R=120 R=190 R=15																	
	勾配	23.27% 1.2% 22.26% 1.1% 21.98% 0.4% 21.74%																	
	幅員 内訳	車道	4.7	4.7	4.7	4.7	4.5	4.1		3.9	4.5	4.0		3.3	4.1	4.1	3.2	3.2	
		道路	4.7	4.7	4.7	4.7	4.5	4.1		3.9	4.5	4.0		3.3	4.1	4.1	3.2	3.2	
		歩道左																	
		歩道右																	
側溝	左																		
	右																		
総幅員	4.7	4.7	4.7	4.7	4.5	4.1		3.9	4.5	4.0		3.3	4.1	4.1	3.2	3.2	3.2		
路面種類	B																		
主要工作物	φ=0.5																		

南部町