


道路台帳平面図

道路種別	その他	路線番号	3169	路線名	入蔵奥線	地名	西伯町大字下中谷	測量年月	昭和55年6月	図面番号	—
------	-----	------	------	-----	------	----	----------	------	---------	------	---

平面図

縮尺千分の一

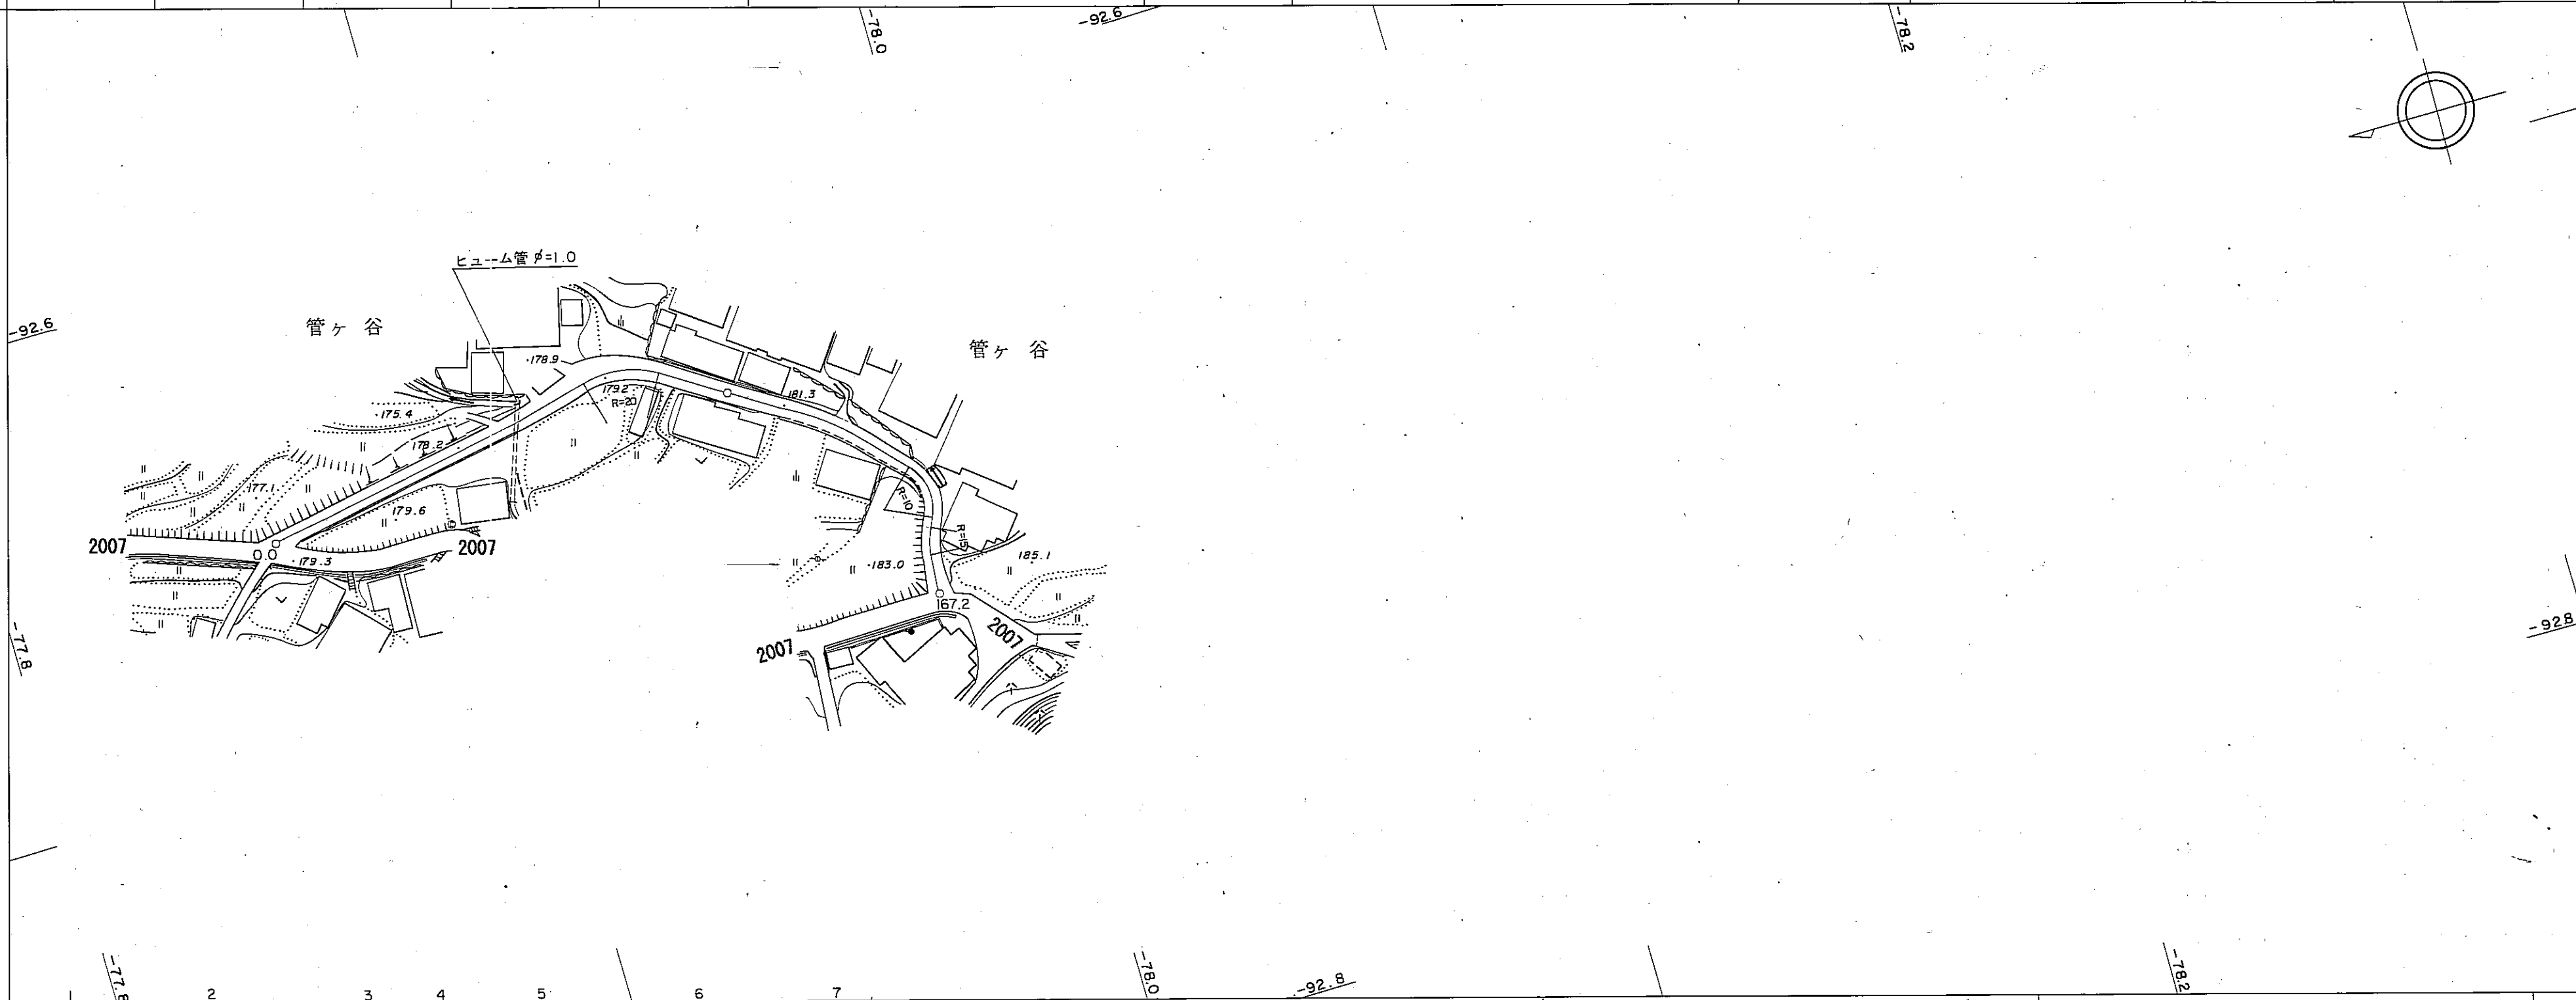

区	距離	0.0	0.0	4.8	50.7	14.5	15.6	100.0	25.4	36.5	19.7													
間	離	0.0	4.8	55.5	70.0	85.6	100.0	111.0	147.5	167.2														
追	加																							
離																								
勾	配								10.0%															
全	幅員	3.5	3.5	3.8	3.5	6.5	4.0		4.0	3.7	3.2	4.0												
車	道	2.5	2.5	2.5	2.5	3.0	3.0		3.0	2.7	2.2	3.0												
全	路	左側	0.5	0.5	0.5	0.5	0.5		0.5	0.5	0.5	0.5												
		右側	0.5	0.5	0.5	0.5	0.5	0.5		0.5	0.5	0.5	0.5											
幅	員	左側																						
		右側																						
内	側	左側																						
		右側																						
溝	深	左側																						
		右側	0.3		0.3					0.5		0.5												
其	他	左側																						
		右側																						
路	種																							
面	別																							
主	要	左側																						
		右側																						
工	作																							
物																								

南部町