


道 路 台 帳

路線名	三崎寺内線	路線番号	3247	地名		調整年月	昭和62年11月	道路種別	その他	図面番号	3-1
-----	-------	------	------	----	--	------	----------	------	-----	------	-----

平面図

縮尺五百分之一

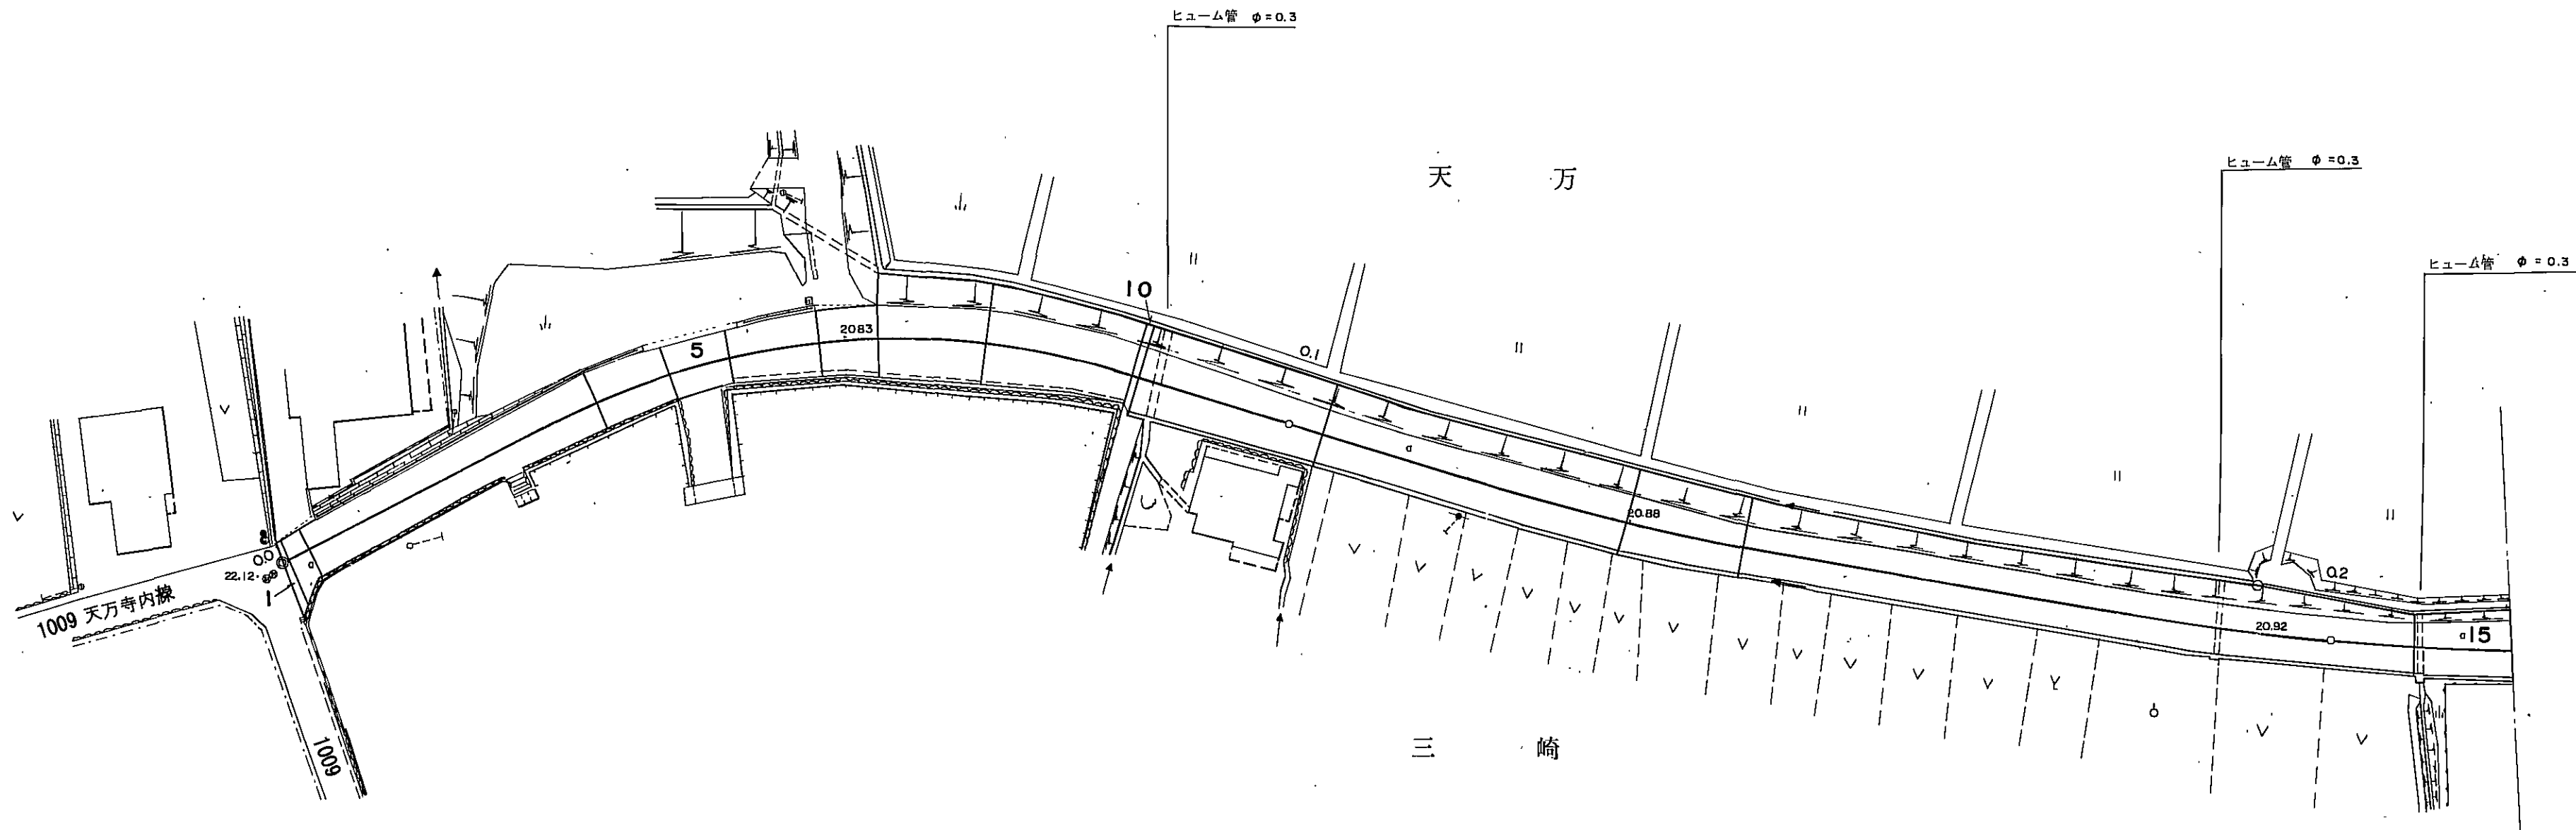


区割番号	2	3	4	5	6	7	8	9	10	11	12	13	14	15
単距離	8.9	2.1	30.1	7.4	6.0	8.6	5.7	10.2	18.1	18.0	20.4	11.3	149.4	83.5
追加距離	8.9	4.6	26.5	38.1	46.1	54.7	60.4	70.6	88.7	103.4	122.8	144.1	178.4	207.6
曲線														
勾配	22.12		2.3%			20.83			0.1%				0.1%	1.3%
幅員内訳	車道	4.4	4.7	3.8	4.2	5.2	5.5	5.7	5.5	4.1	4.1	3.6	3.6	4.3
	道路	4.4	4.7	3.8	4.2	5.2	5.5	5.7	5.5	4.1	4.1	3.6	3.6	4.3
	歩道	4.4	4.7	3.8	4.2	5.2	5.5	5.7	5.5	4.1	4.1	3.6	3.6	4.3
	側溝	4.4	4.7	3.8	4.2	5.2	5.5	5.7	5.5	4.1	4.1	3.6	3.6	4.3
路面種類														
主要工作物		ガードレール							φ=0.3				φ=0.3	φ=0.3

南部町

道 路 台 帳

路線名	三崎寺内線	路線番号	3247	地名	調整年月	昭和62年11月	道路種別	その他	図面番号	3-2
-----	-------	------	------	----	------	----------	------	-----	------	-----

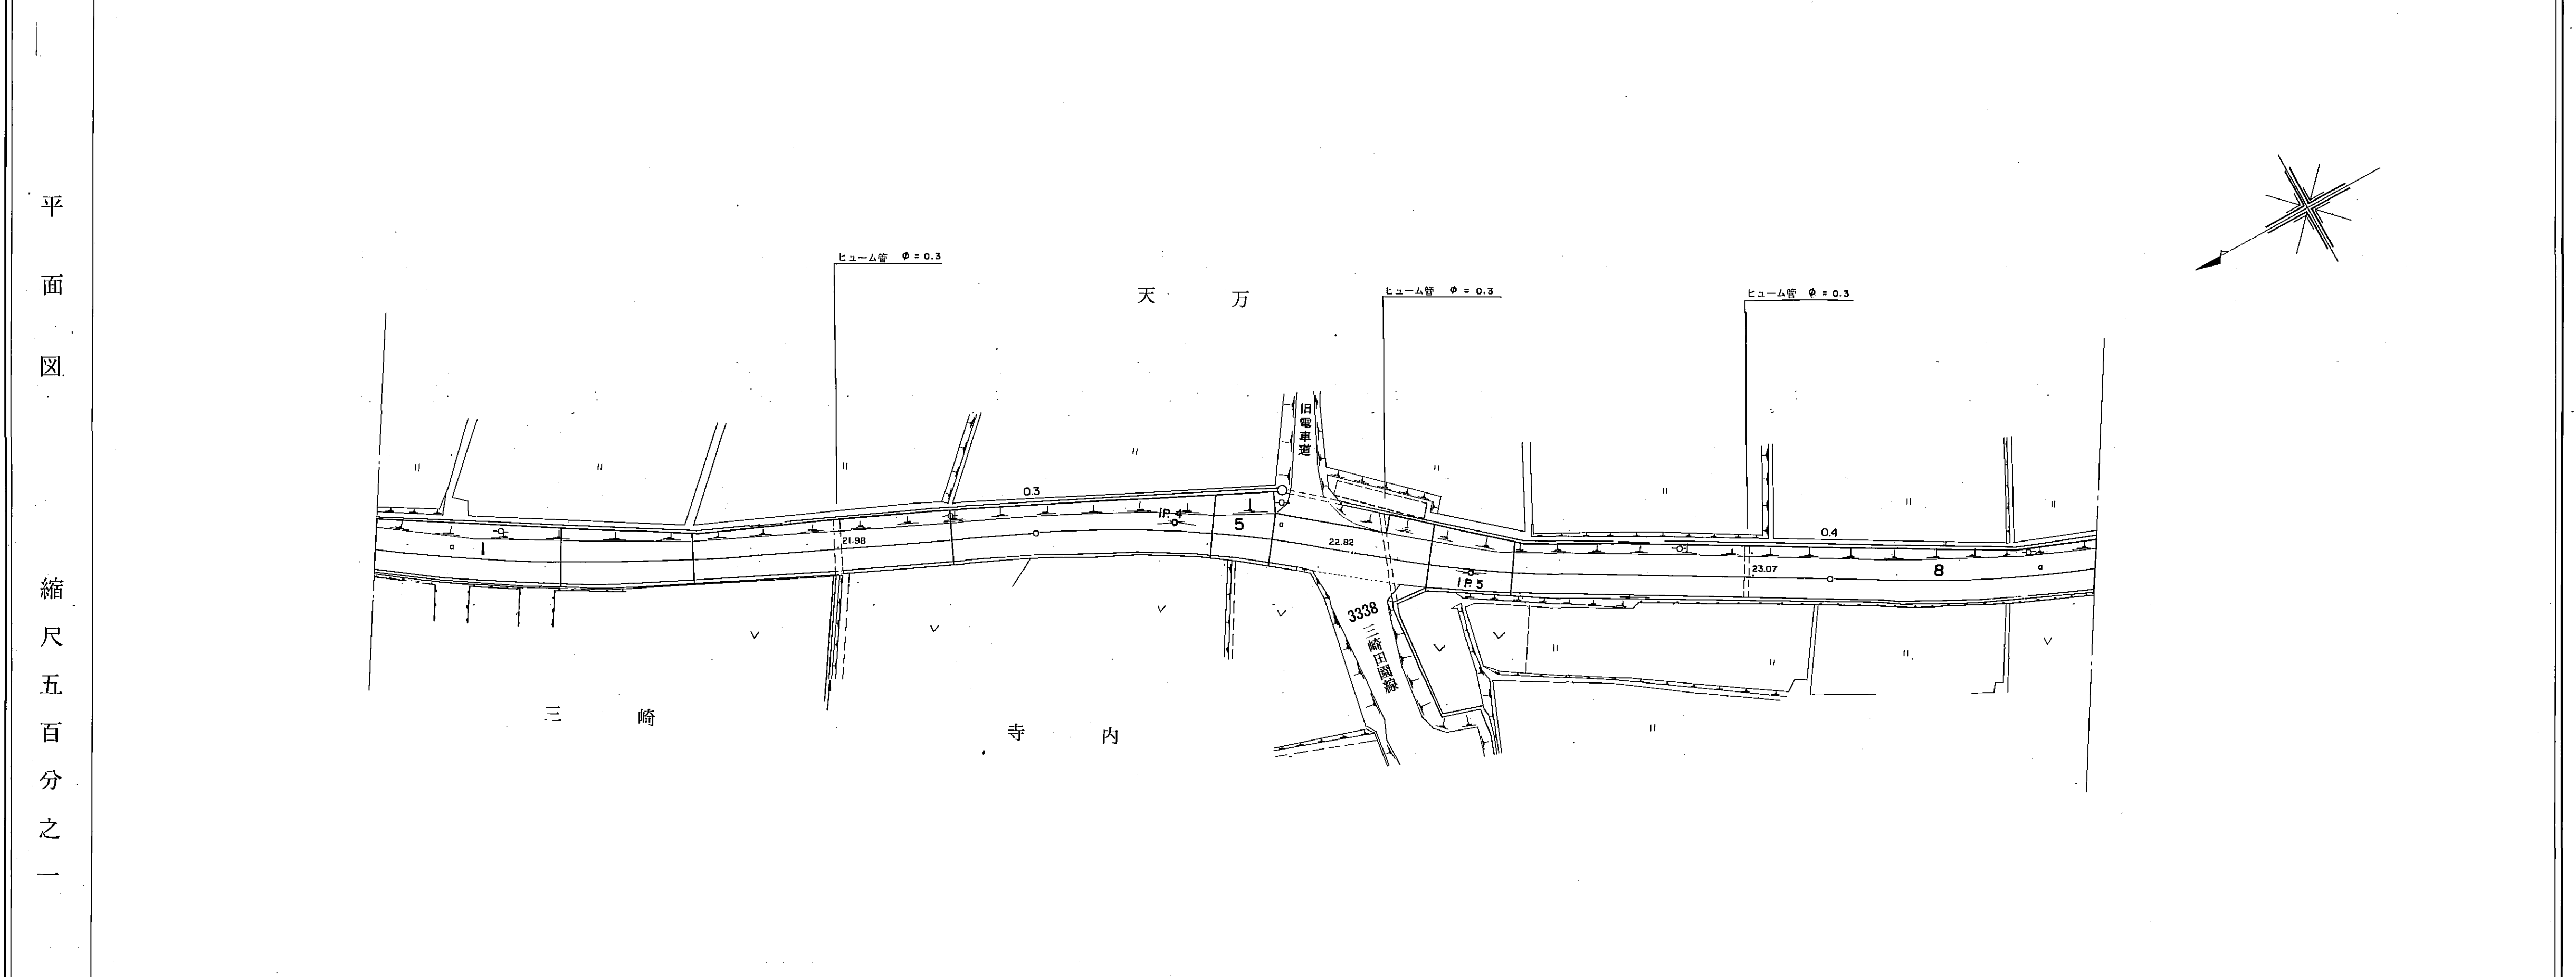

区割番号	1	2	3	4	5	6	7	8		
単距離	9.3	23.4	16.6	32.5	32.7	7.5	19.9	10.5	73.3	
追加距離	216.9	240.3	266.9	264.9	274.9	289.4	298.9	352.1	329.6	
曲線	R=250		R=150			R=150		R=150		
勾配	1.3%		1.3%			0.5%		0.5%		
幅員	車道	4.3	6.6	4.8	3.7	4.0	5.1	4.7	5.9	
	道路	5.3	6.6	4.8	4.7	4.0	5.1	4.8	5.9	
内	左									
	右									
側	左									
	右									
汎	総幅員	6.6	7.1	6.2	6.7	7.9	8.0	6.7	6.4	
路面種類										
主要工作物	φ=0.3									

南部町

道路台帳平面図

路線名		三崎寺内線			路線番号		3247		地名		南部町寺内		調整年月		昭和62年11月		道路種別		その他		図面番号		3-3																														
平面図 縮尺 五百分の一	
	区割番号	1																		2		3		4		5		6		7		8		9		10		11		12		13		14		15		16		17		18	
	単距離	73.3		35.7		17.0		14.0		18.7		9.7		7.0		2.3		6.6		3.6		6.6		7.2		4.3		2.5		17.4		10.6																					
	追加距離	433.3		489.0		486.0		500.0		518.7		528.4		535.4		537.7		541.2		544.3		547.9		554.5		559.8		564.3		571.5		575.8		578.3																			
	曲線	R=150												R=15						R=25																																	
	勾配	23.29		1.3%		24.23		1.7%		24.85		1.4%		25.74																																							
	全幅	4.9		4.9		5.9		6.5		7.2		6.5		6.0		9.0		6.5		4.5		6.5		6.5		6.5		4.9		5.4																							
	幅員内訳	車道	3.9		3.9		4.9		5.5		6.2		5.5		5.0		8.0		5.5		3.5		5.5		5.5		5.5		3.9		4.1																						
		路左	0.5		0.5		0.5		0.5		0.5		0.5		0.5		0.5		0.5		0.5		0.5		0.5		0.5		0.5		0.6																						
		路右	0.5		0.5		0.5		0.5		0.5		0.5		0.5		0.5		0.5		0.5		0.5		0.5		0.5		0.5		0.5																						
		歩左	
		歩右	
	溝左	
	溝右	(0.4)		(0.4)	
	その他	
	路面種類	As	
	主要工作物	左	
		右	

南部町