


道路台帳平面図

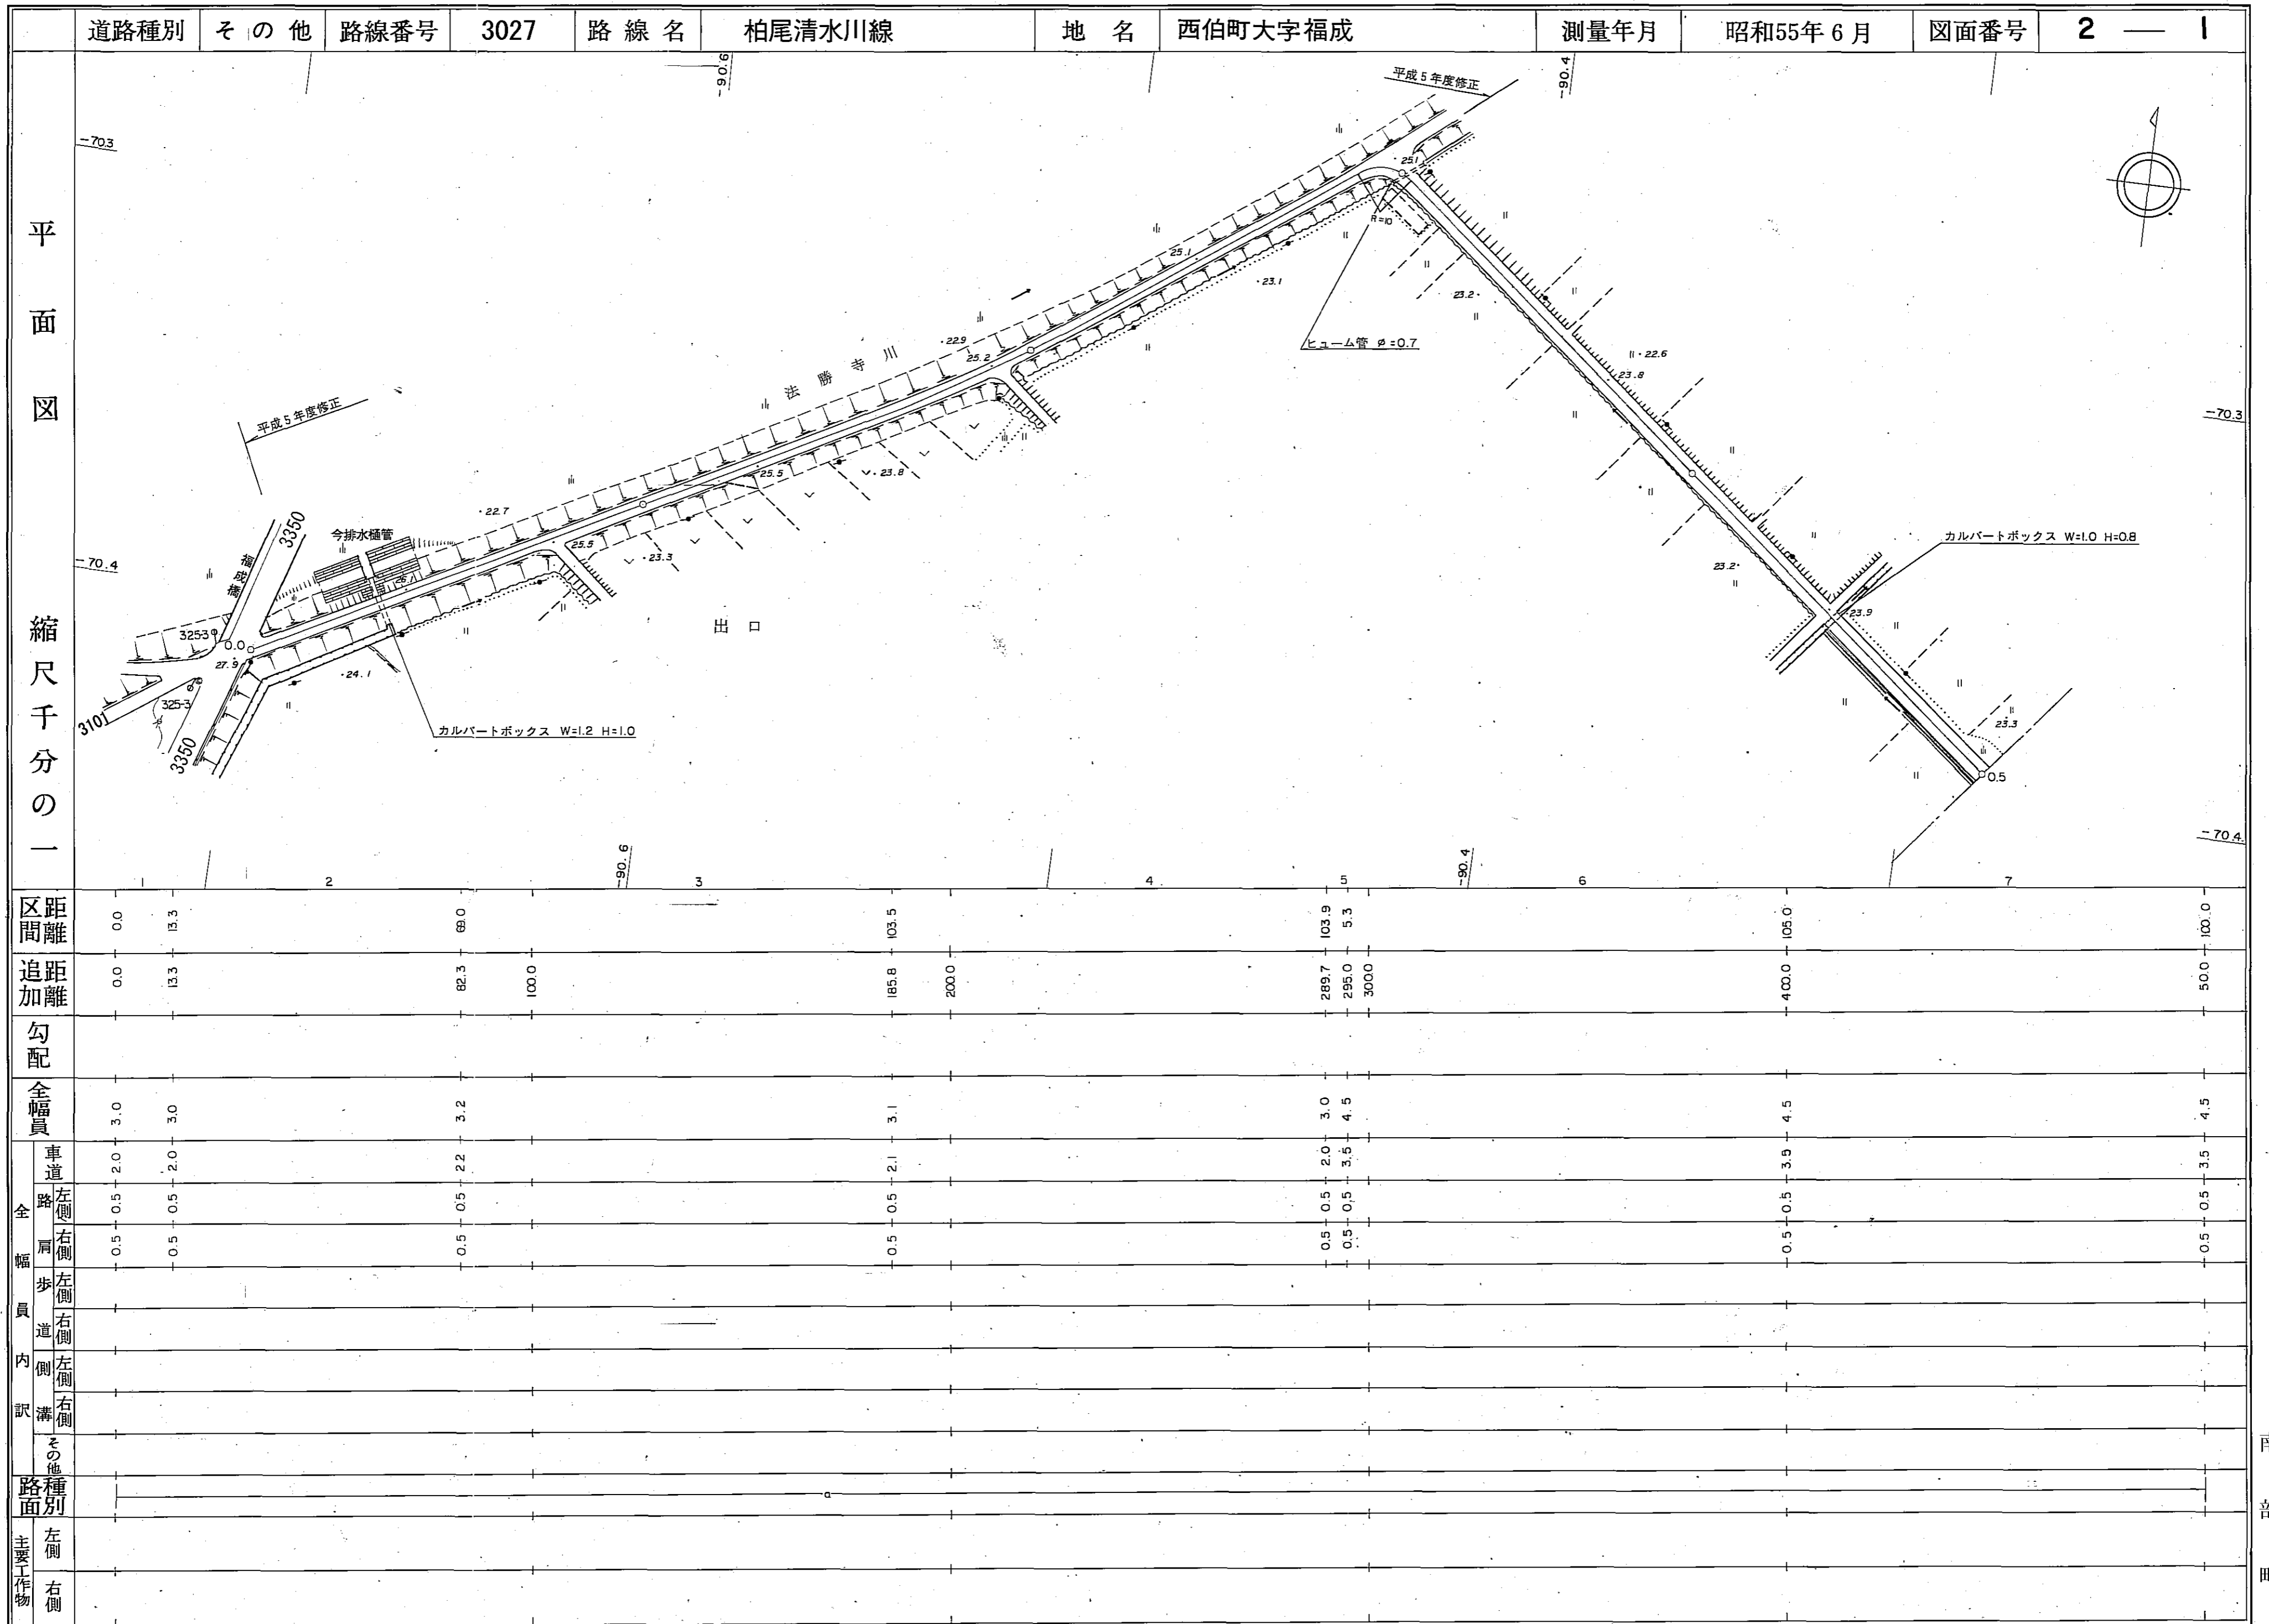

南部町

道路台帳平面図

路線名	柏尾清水川線		路線番号	3027	地名	南部町福成 清水川	調整年月	昭和55年6月	道路種別	その他	図面番号	2-2																														
平面図 縮尺千分の一	
	区割番号	8		9		10		11		12		13		14		15		16		17		18		19		20		21		22		23		24								
	単距離	0.0		100.0		100.0		30.5		4.8		26.9		11.9		10.8		1.8		2.4		800.0		56.8		12.0		9.4		30.6		10.9		16.5		12.0		5.8				
	追加距離	500.0		600.0		700.0		730.5		735.3		762.2		774.1		784.9		786.7		789.1		800.0		845.9		857.9		867.3		897.9		900.0		908.8		925.3		937.3		943.1		
	曲線	
	勾配	
	全幅	4.5		4.5		4.5		4.5		11.9		7.5		22.5		6.5		6.0		5.5		800.0		6.0		7.1		7.2		8.5		7.9		8.0		7.8		9.2				
	幅員内訳	車道	3.5		3.5		3.5		8.7		6.5		21.5		5.5		5.0		6.1		5.0		5.0		5.5		6.2		6.0		5.0		5.0		6.2		6.2					
		路左	0.5		0.5		0.5		0.5		0.5		0.5		0.5		0.5		0.5		0.5		0.5		0.5		0.5		0.5		0.5		0.5		0.5		0.5		0.5			
		路右	0.5		0.5		0.5		0.5		0.5		0.5		0.5		0.5		0.5		0.5		0.5		0.5		0.5		0.5		0.5		0.5		0.5		0.5		0.5			
		歩左	
		歩右	
		溝左	
	溝右	
	その他									2.2																																
	路面種類												As																													
	主要工作物	左	
		右	