


道 路 台 帳

路線名	鶴田線	路線番号	3286	地名	南部町鶴田	調整年月	昭和62年11月	道路種別	その他	図面番号	2-2
-----	-----	------	------	----	-------	------	----------	------	-----	------	-----

平面図
縮尺五百分之一

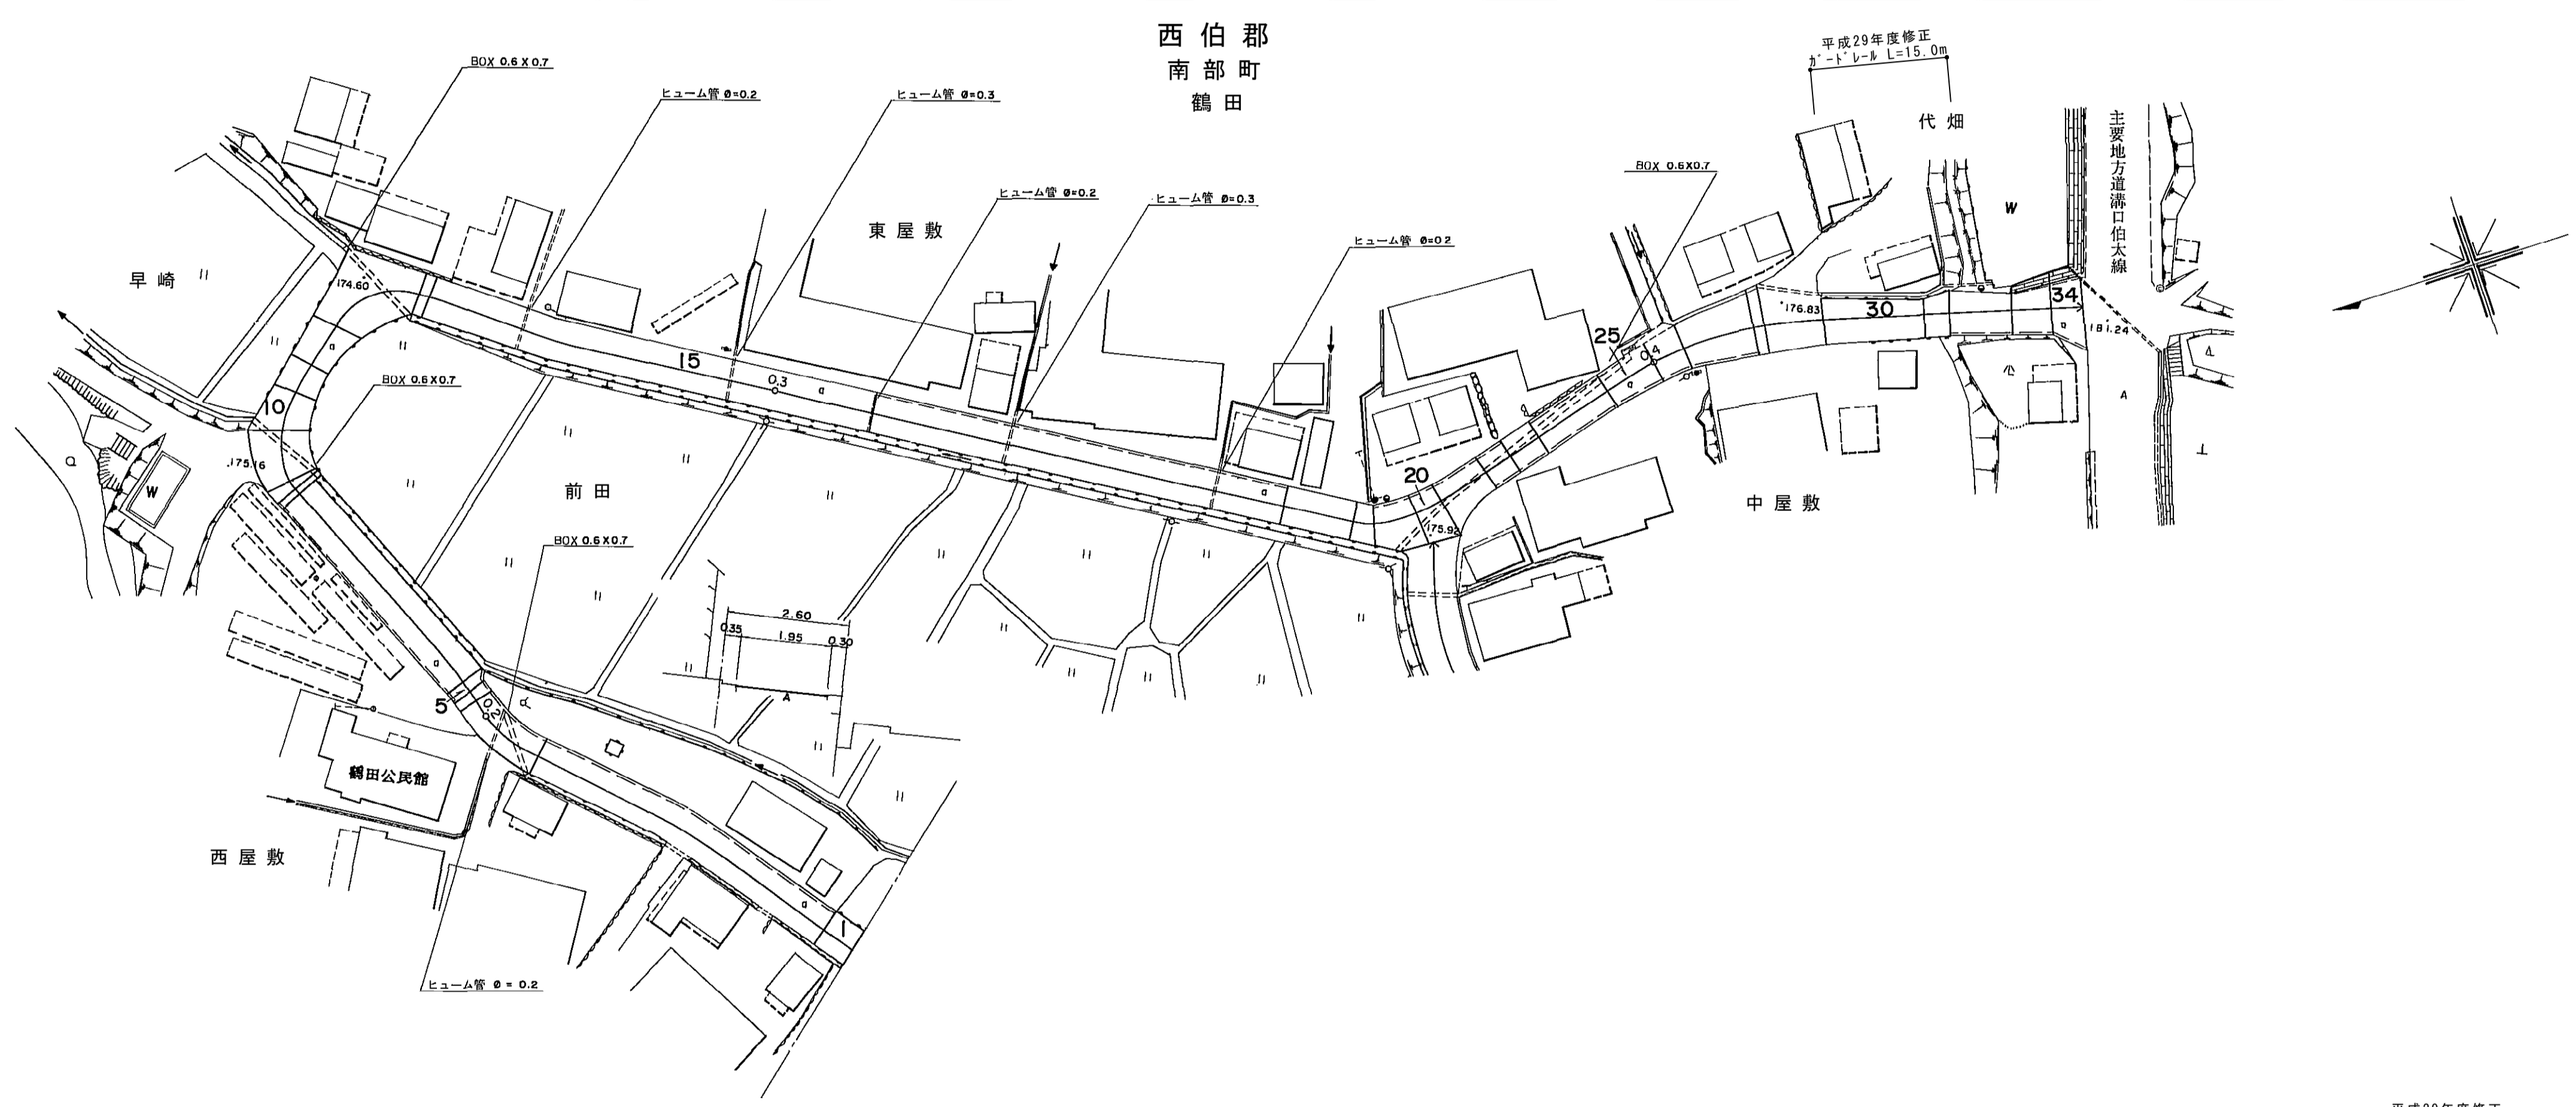

区割番号	1		2		3		4		5		6		7		8		9		10		11		12		13		14		15		16		17		18		19		20		21		22		23		24		25		26		27		28		29		30		31		32		33		34	
単距離	12.0	3.8			35.4	3.3	3.2	3.2	285.5	1.0	5.7	4.3	5.6	4.9	10.2	1.1	289.2	289.5	310.9	48.7	355.6	44.7	7.5	2.4	365.1	365.5	4.7	3.0	5.6	3.0	3.7	385.5	385.5	8.7	382.2	384.2	400.0	3.6	403.6	411.4	412.4	414.4	418.9	6.5	429.5	10.6	432.2	2.7	438.9	6.6	443.0	4.2	446.5	3.5	
追加距離	153.4	157.4	167.5	184.4	192.8	195.3	197.8	202.1	204.6	207.1	2732.1