


道路台帳平面図

道路種別	その他	路線番号	3189	路線名	緑水湖線	地名	西伯町大字	測量年月	平成元年3月27日	図面番号	9 — 1
------	-----	------	------	-----	------	----	-------	------	-----------	------	-------

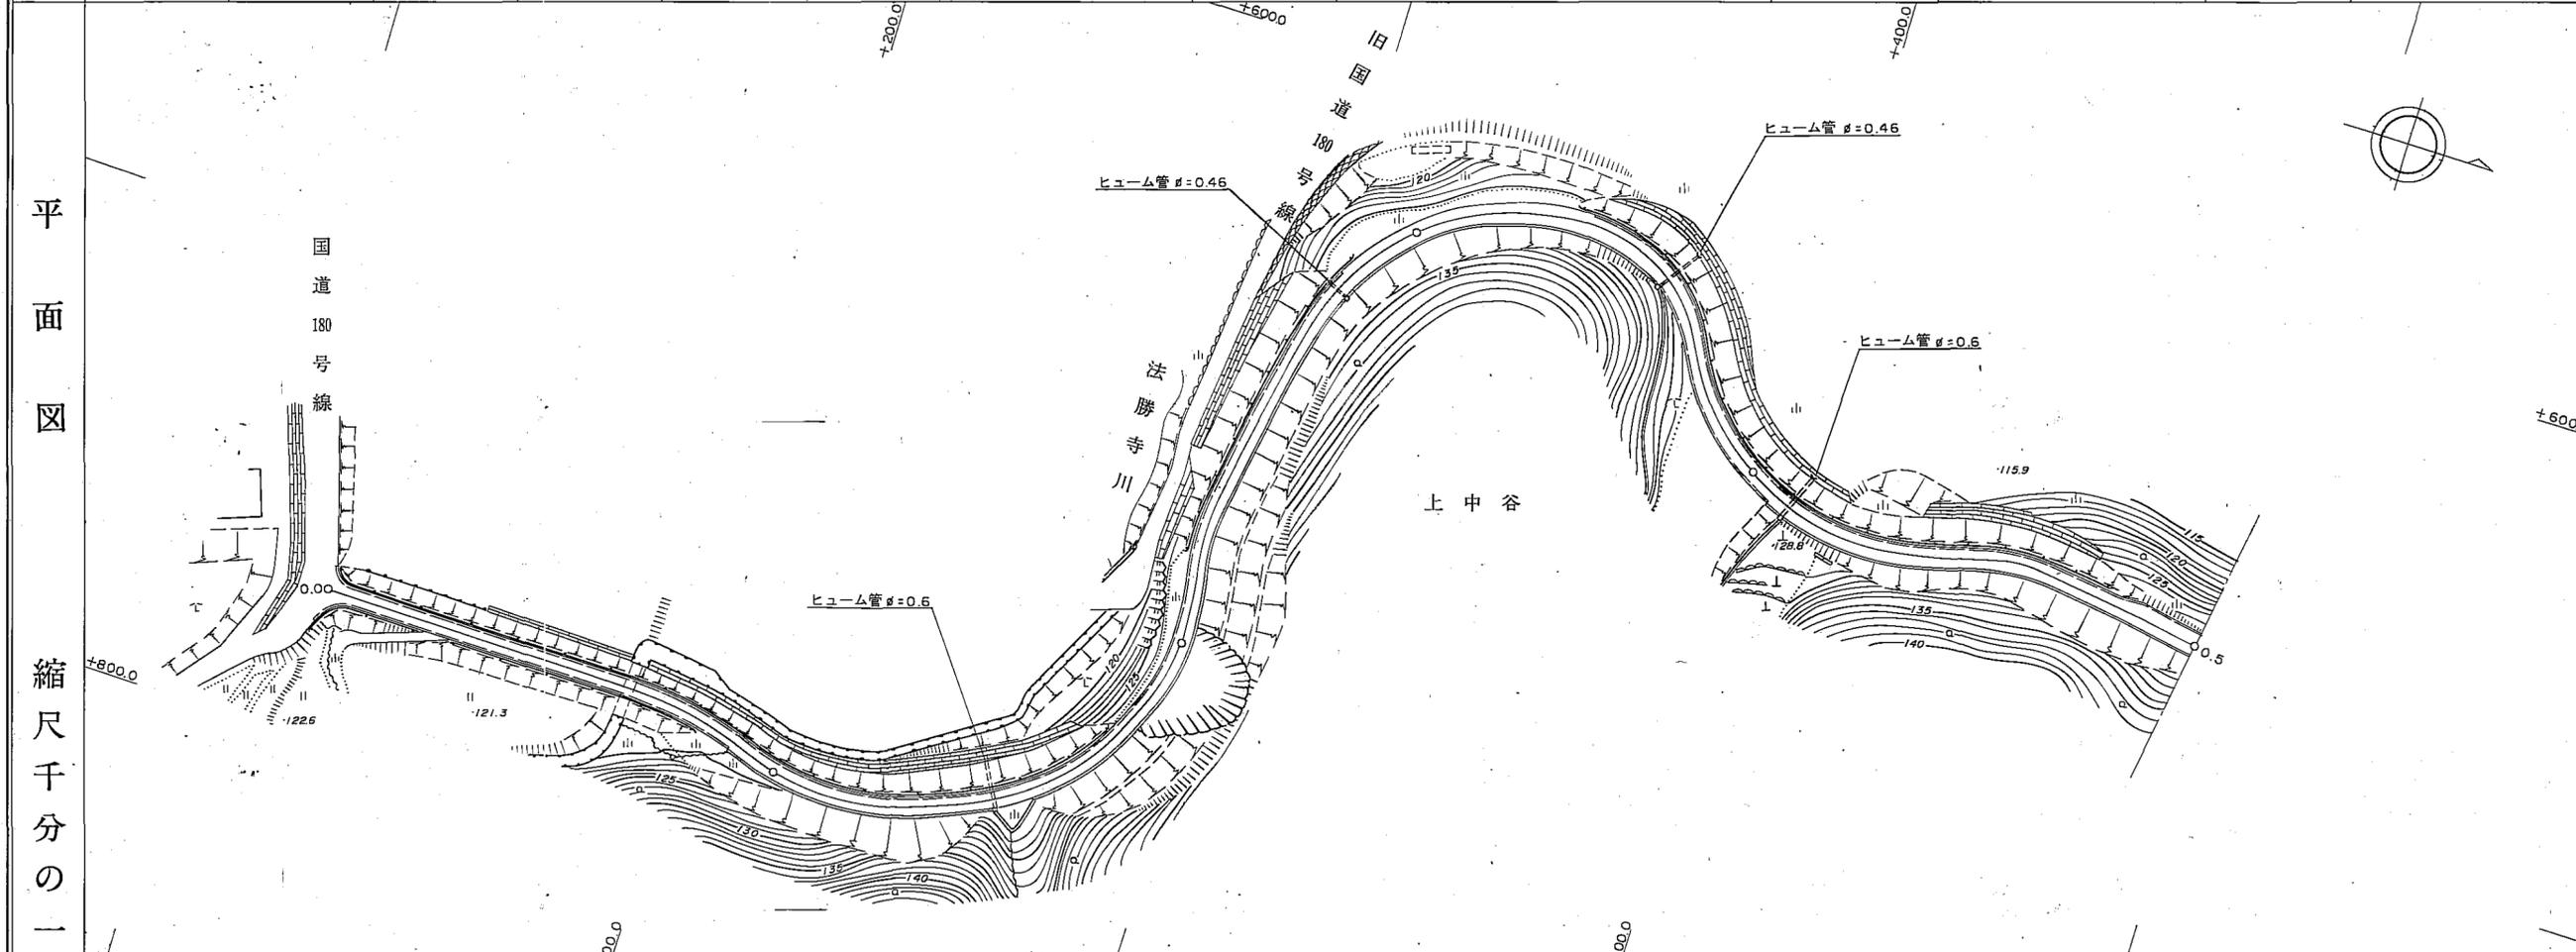


平面図	縮尺千分の一																
		区間距離	0.0	5.6	84.9	56.1	8.0	200.0	63.8	64.5	300.0	54.5	19.6	9.7	39.8	75.5	22.2
追加距離	0.0	5.6	90.5	146.6	154.6	200.0	218.4	282.9	300.0	337.4	357.0	366.7	400.0	406.5	482.0	486.5	500.0
勾配																	
全幅員	3.7	3.7	3.7	4.1	3.7	3.7	4.4	4.6	4.9	5.1	4.7	4.5	4.0	4.4	4.4	4.4	5.4
全幅員内	車道	2.7	2.7	2.7	2.7	2.7	3.0	3.2	3.5	3.7	3.5	3.0	3.0	4.0	3.0	4.0	4.0
	路側	0.5	0.5	0.5	0.5	0.5	0.5	0.5	0.5	0.5	0.5	0.5	0.5	0.5	0.5	0.5	0.5
路種別	左側	(0.3)	(0.3)	(0.3)	(0.3)	(0.3)	(0.3)	(0.3)	(0.3)	(0.3)	(0.3)	(0.3)	(0.3)	(0.3)	(0.3)	(0.3)	(0.3)
	右側	(0.3)	(0.3)	(0.3)	(0.3)	(0.3)	(0.3)	(0.3)	(0.3)	(0.3)	(0.3)	(0.3)	(0.3)	(0.3)	(0.3)	(0.3)	(0.3)
主要作物	左側	GR															
	右側	GR															

南部町

道路台帳平面図


道路種別	その他	路線番号	3189	路線名	緑水湖線	地名	西伯町大字	測量年月	平成元年3月27日	図面番号	9 — 2
------	-----	------	------	-----	------	----	-------	------	-----------	------	-------

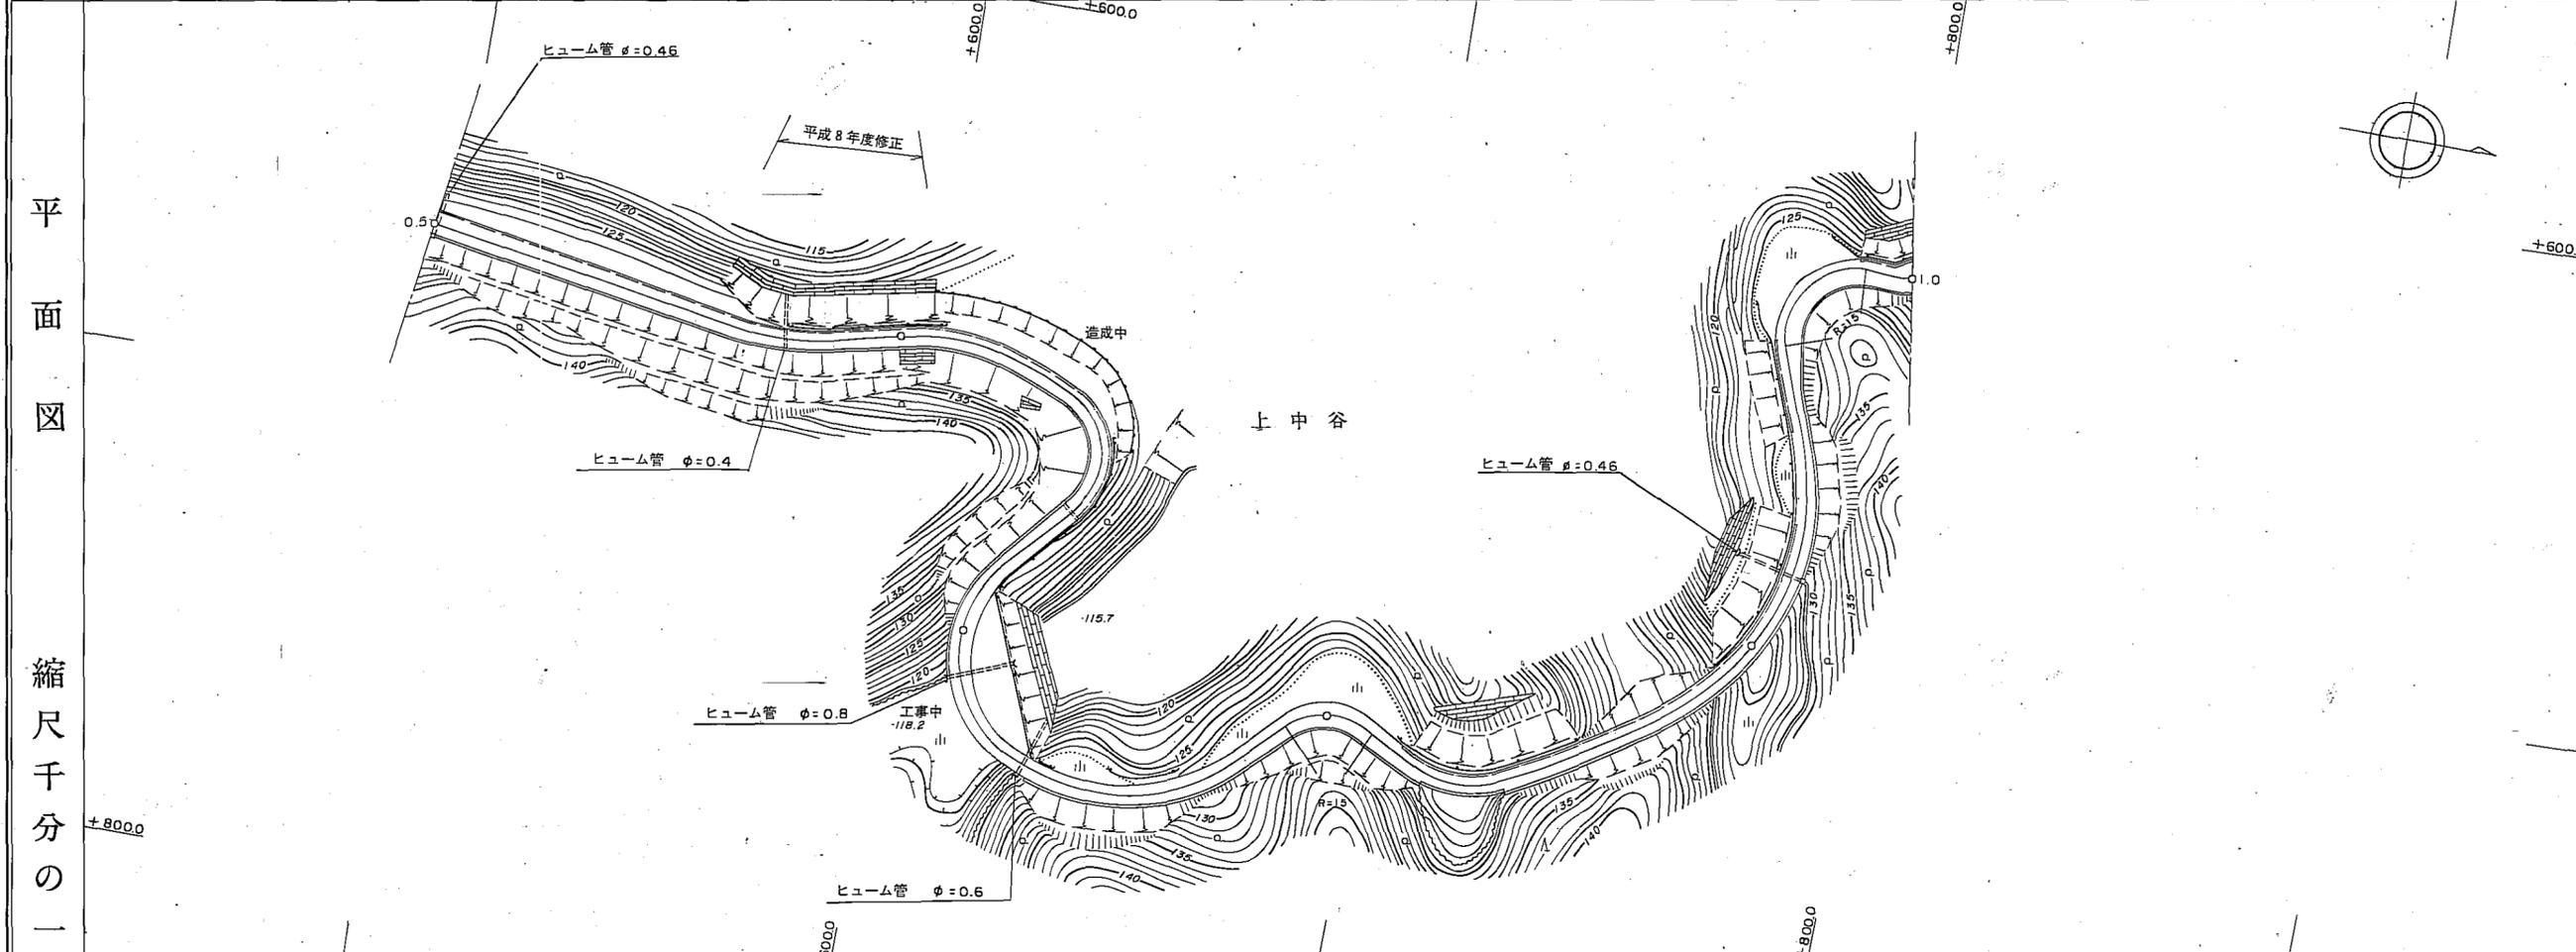

平面図	縮尺千分の一	<div style="display: flex; justify-content: space-between; width: 100%;"> 151617181920212223242526272829303132333435363738394041424344 </div>	
		区距離	0.0	30.0	23.5	112.5	42.7	25.2	16.8	13.7	9.8	11.2	7.8	8.8	15.5	6.6	8.4	7.8	11.8	5.8	11.4	21.2	24.8	11.8	19.8	6.8	5.0	4.2	2.3	12.8	11.2	7.0	3.8												
追距離	500.0	530.0	553.5	666.0	708.7	733.9	750.7	764.4	774.2	785.4	793.2	802.0	817.5	824.1	832.5	840.3	852.1	857.9	869.3	890.5	915.3	927.1	946.9	953.7	958.7	962.9	965.2	978.0	989.2	996.2	1000.0														
勾配	
全幅員	5.4	5.2	5.1	5.1	5.1	4.7	4.2	4.5	4.0	4.7	4.8	4.9	5.3	5.5	5.1	4.7	4.4	4.1	4.1	4.7	4.5	4.1	4.1	4.1	4.1	4.9	5.4	5.7	5.6	5.8	6.1	7.4													
全幅員	車道	4.0	3.8	3.7	3.7	3.7	3.2	2.7	3.4	3.5	3.6	4.0	4.2	3.8	3.4	3.3	3.6	3.0	2.7	2.7	3.3	3.1	2.7	2.7	2.7	3.5	4.0	4.2	4.4	4.7	6.0														
	左側	0.5	0.5	0.5	0.5	0.5	0.5	0.5	0.5	0.5	0.5	0.5	0.5	0.5	0.5	0.5	0.5	0.5	0.5	0.5	0.5	0.5	0.5	0.5	0.5	0.5	0.5	0.5	0.5	0.5	0.5	0.5													
内	右側	0.5	0.5	0.5	0.5	0.5	0.5	0.5	0.5	0.5	0.5	0.5	0.5	0.5	0.5	0.5	0.5	0.5	0.5	0.5	0.5	0.5	0.5	0.5	0.5	0.5	0.5	0.5	0.5	0.5	0.5	0.5													
	歩道	
内	左側	
	右側	
路種別	左側	
	右側	
主要作物	左側	
	右側	

道路台帳平面図


道路種別	その他	路線番号	3189	路線名	緑水湖線	地名	西伯町大字	測量年月	平成元年3月27日	図面番号	9 — 3
------	-----	------	------	-----	------	----	-------	------	-----------	------	-------

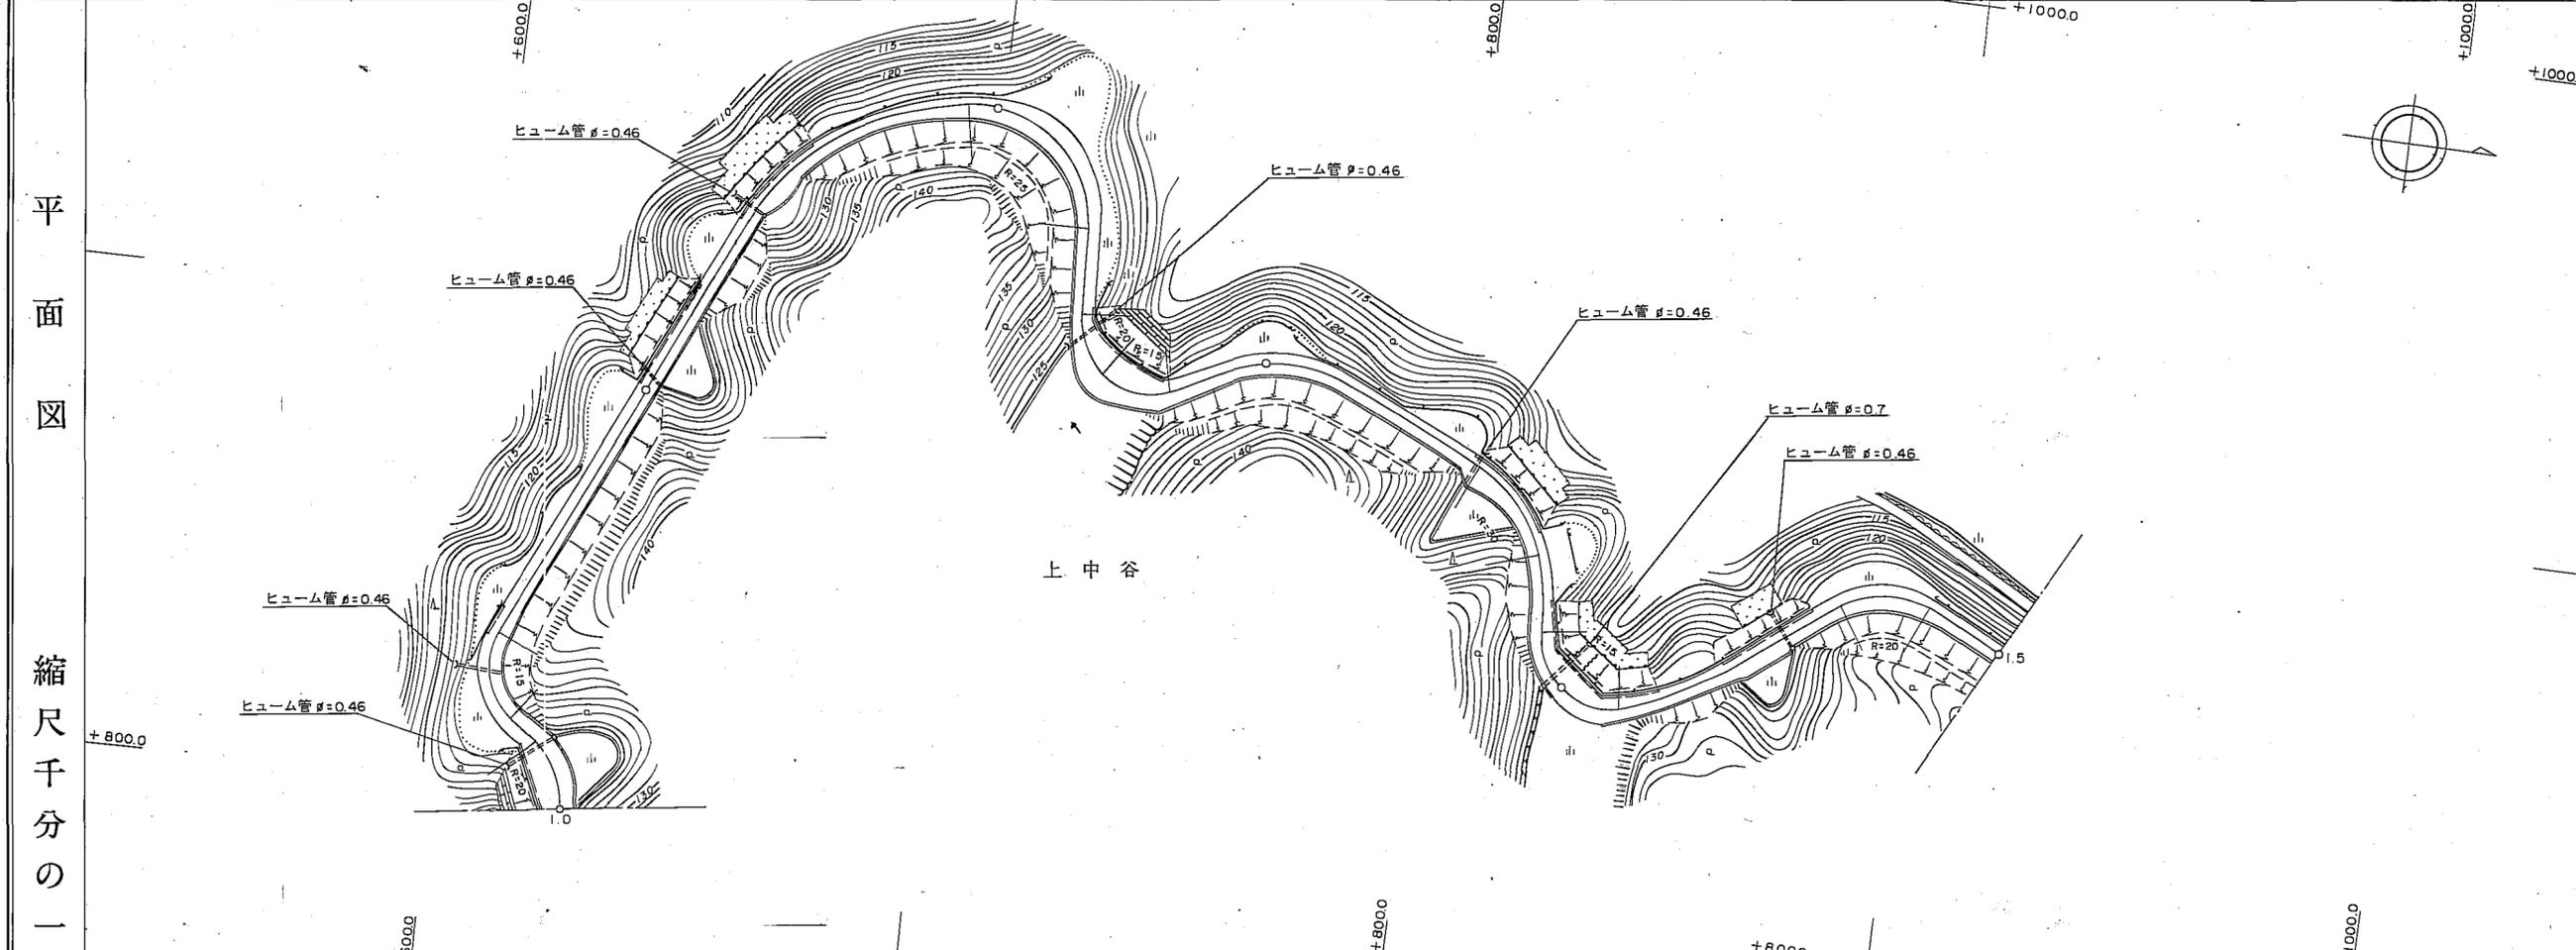


区間	距離		勾配	全幅員	車道		歩道		溝	その他	路種別
	追	加			左側	右側	左側	右側			
45	0.0	1000.0	-	7.4	0.5	6.0	0.5	0.5	0.4	0.4	GR
46	6.2	1006.2	-	8.4	0.5	7.0	0.5	0.5	0.4	0.4	GR
47	5.0	1011.2	-	7.9	0.5	6.5	0.5	0.5	0.4	0.4	GR
48	2.9	1014.1	-	6.6	0.5	5.2	0.5	0.5	0.4	0.4	GR
49	9.4	1023.5	-	5.5	0.5	4.1	0.5	0.5	0.4	0.4	GR
50	12.0	1035.5	-	4.9	0.5	4.0	0.5	0.5	0.4	0.4	GR
51	2.9	1042.4	-	4.9	0.5	3.5	0.5	0.5	0.4	0.4	GR
52	54.0	1048.4	-	4.4	0.5	3.0	0.5	0.5	0.4	0.4	GR
53	23.7	1124.1	-	4.4	0.5	3.0	0.5	0.5	0.4	0.4	GR
54	16.0	1140.1	-	4.1	0.5	2.7	0.5	0.5	0.4	0.4	GR
55	3.1	1143.2	-	4.1	0.5	2.7	0.5	0.5	0.4	0.4	GR
56	2.4	1145.6	-	4.0	0.5	2.6	0.5	0.5	0.4	0.4	GR
57	3.0	1151.7	-	4.7	0.5	4.0	0.5	0.5	0.4	0.4	GR
58	5.4	1154.7	-	4.7	0.5	3.3	0.5	0.5	0.4	0.4	GR
59	16.9	1160.1	-	4.7	0.5	3.3	0.5	0.5	0.4	0.4	GR
60	8.8	1177.0	-	4.1	0.5	2.7	0.5	0.5	0.4	0.4	GR
61	8.7	1185.7	-	4.4	0.5	3.0	0.5	0.5	0.4	0.4	GR
62	6.3	1192.0	-	4.9	0.5	3.5	0.5	0.5	0.4	0.4	GR
63	5.9	1197.9	-	5.4	0.5	4.0	0.5	0.5	0.4	0.4	GR
64	5.2	1203.1	-	5.9	0.5	4.5	0.5	0.5	0.4	0.4	GR
65	5.1	1208.2	-	6.4	0.5	5.0	0.5	0.5	0.4	0.4	GR
66	5.7	1213.9	-	6.9	0.5	5.5	0.5	0.5	0.4	0.4	GR
67	4.4	1218.9	-	6.4	0.5	5.0	0.5	0.5	0.4	0.4	GR
68	4.4	1223.3	-	5.9	0.5	4.5	0.5	0.5	0.4	0.4	GR
69	4.6	1227.9	-	5.4	0.5	4.0	0.5	0.5	0.4	0.4	GR
70	4.9	1232.8	-	5.1	0.5	3.7	0.5	0.5	0.4	0.4	GR
71	8.8	1241.6	-	4.8	0.5	3.4	0.5	0.5	0.4	0.4	GR
72	8.1	1249.7	-	4.8	0.5	3.4	0.5	0.5	0.4	0.4	GR
73	2.5	1252.2	-	4.8	0.5	3.4	0.5	0.5	0.4	0.4	GR
74	4.5	1256.7	-	6.9	0.5	5.5	0.5	0.5	0.4	0.4	GR
75	3.0	1259.7	-	8.9	0.5	7.5	0.5	0.5	0.4	0.4	GR
76	4.8	1264.5	-	10.5	0.5	9.1	0.5	0.5	0.4	0.4	GR
77	7.3	1271.8	-	8.9	0.5	7.5	0.5	0.5	0.4	0.4	GR
78	5.9	1277.7	-	6.8	0.5	5.4	0.5	0.5	0.4	0.4	GR
79	3.6	1281.3	-	5.4	0.5	4.0	0.5	0.5	0.4	0.4	GR
80	3.9	1285.2	-	4.9	0.5	3.5	0.5	0.5	0.4	0.4	GR
81	5.2	1290.4	-	4.4	0.5	3.0	0.5	0.5	0.4	0.4	GR
82	9.6	1300.0	-	5.0	0.5	3.6	0.5	0.5	0.4	0.4	GR
83	18.1	1318.1	-	4.4	0.5	3.0	0.5	0.5	0.4	0.4	GR
84	29.1	1347.2	-	4.4	0.5	3.0	0.5	0.5	0.4	0.4	GR
85	2.8	1349.9	-	6.9	0.5	5.5	0.5	0.5	0.4	0.4	GR
86	3.9	1356.7	-	6.4	0.5	5.0	0.5	0.5	0.4	0.4	GR
87	4.2	1360.9	-	4.9	0.5	4.0	0.5	0.5	0.4	0.4	GR
88	6.8	1367.7	-	4.7	0.5	3.3	0.5	0.5	0.4	0.4	GR
89	13.7	1381.4	-	4.6	0.5	3.2	0.5	0.5	0.4	0.4	GR
90	2.0	1383.4	-	5.4	0.5	4.0	0.5	0.5	0.4	0.4	GR
91	4.0	1387.4	-	5.9	0.5	4.5	0.5	0.5	0.4	0.4	GR
92	4.9	1392.3	-	6.5	0.5	5.5	0.5	0.5	0.4	0.4	GR
93	4.6	1396.9	-	6.5	0.5	5.5	0.5	0.5	0.4	0.4	GR
94	5.3	1402.2	-	7.2	0.5	6.2	0.5	0.5	0.4	0.4	GR
95	7.6	1409.8	-	6.0	0.5	5.0	0.5	0.5	0.4	0.4	GR
96	4.2	1414.0	-	5.4	0.5	4.0	0.5	0.5	0.4	0.4	GR
97	3.6	1417.6	-	4.9	0.5	3.5	0.5	0.5	0.4	0.4	GR
98	4.2	1421.8	-	4.1	0.5	2.7	0.5	0.5	0.4	0.4	GR
99	14.9	1436.7	-	4.8	0.5	3.4	0.5	0.5	0.4	0.4	GR
100	2.9	1439.6	-	5.5	0.5	4.1	0.5	0.5	0.4	0.4	GR
101	10.2	1449.8	-	4.9	0.5	3.4	0.5	0.5	0.4	0.4	GR
102	6.5	1458.3	-	4.9	0.5	3.5	0.5	0.5	0.4	0.4	GR
103	1.4	1469.7	-	5.5	0.5	4.1	0.5	0.5	0.4	0.4	GR
104	13.2	1482.9	-	4.9	0.5	3.5	0.5	0.5	0.4	0.4	GR
105	4.3	1487.2	-	4.4	0.5	3.0	0.5	0.5	0.4	0.4	GR
106	12.8	1500.0	-	4.4	0.5	3.0	0.5	0.5	0.4	0.4	GR

道路台帳平面図

道路種別	その他	路線番号	3189	路線名	緑水湖線	地名	西伯町大字	測量年月	平成元年3月27日	図面番号	9 — 4
------	-----	------	------	-----	------	----	-------	------	-----------	------	-------

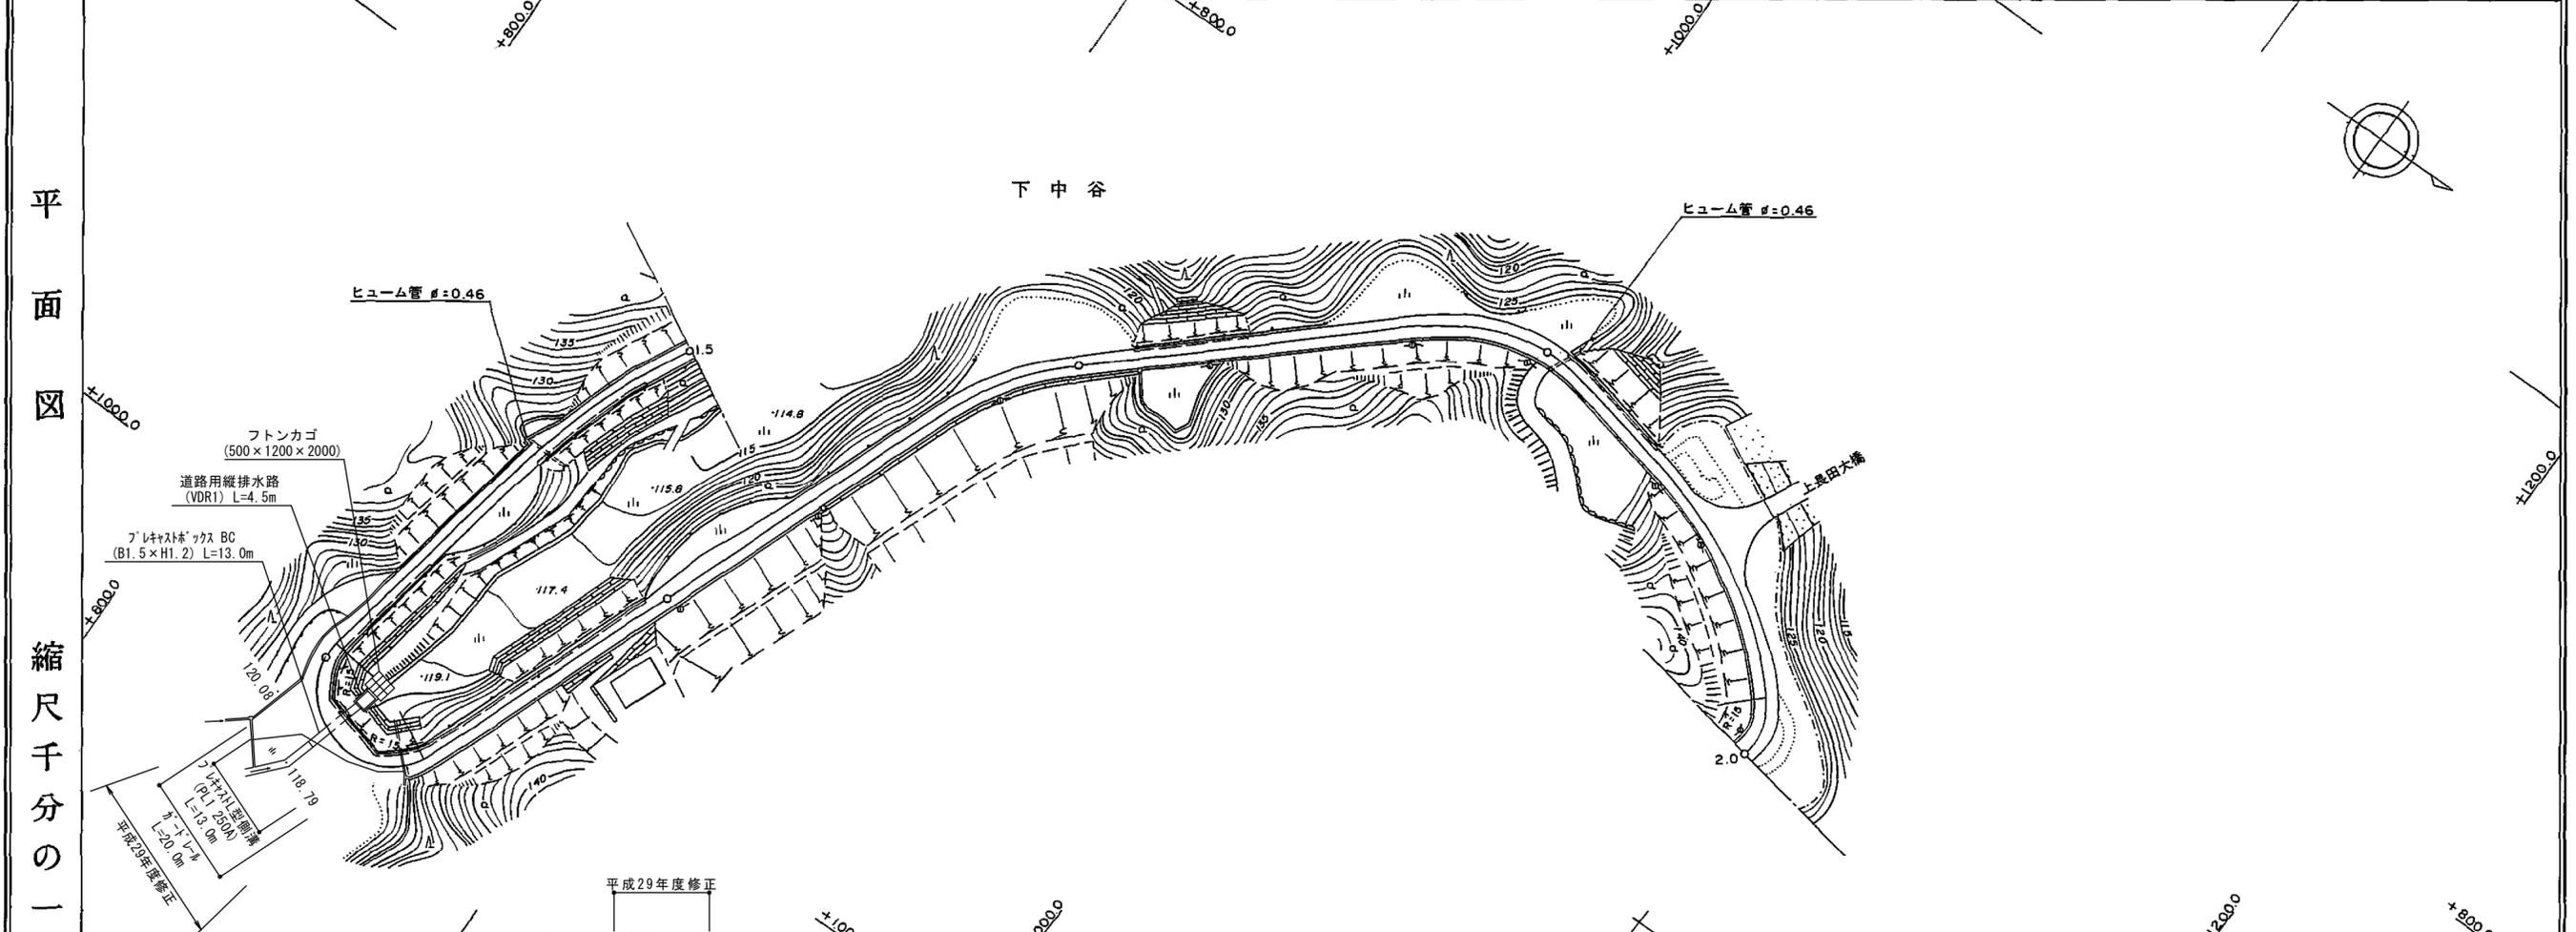


道路台帳平面図

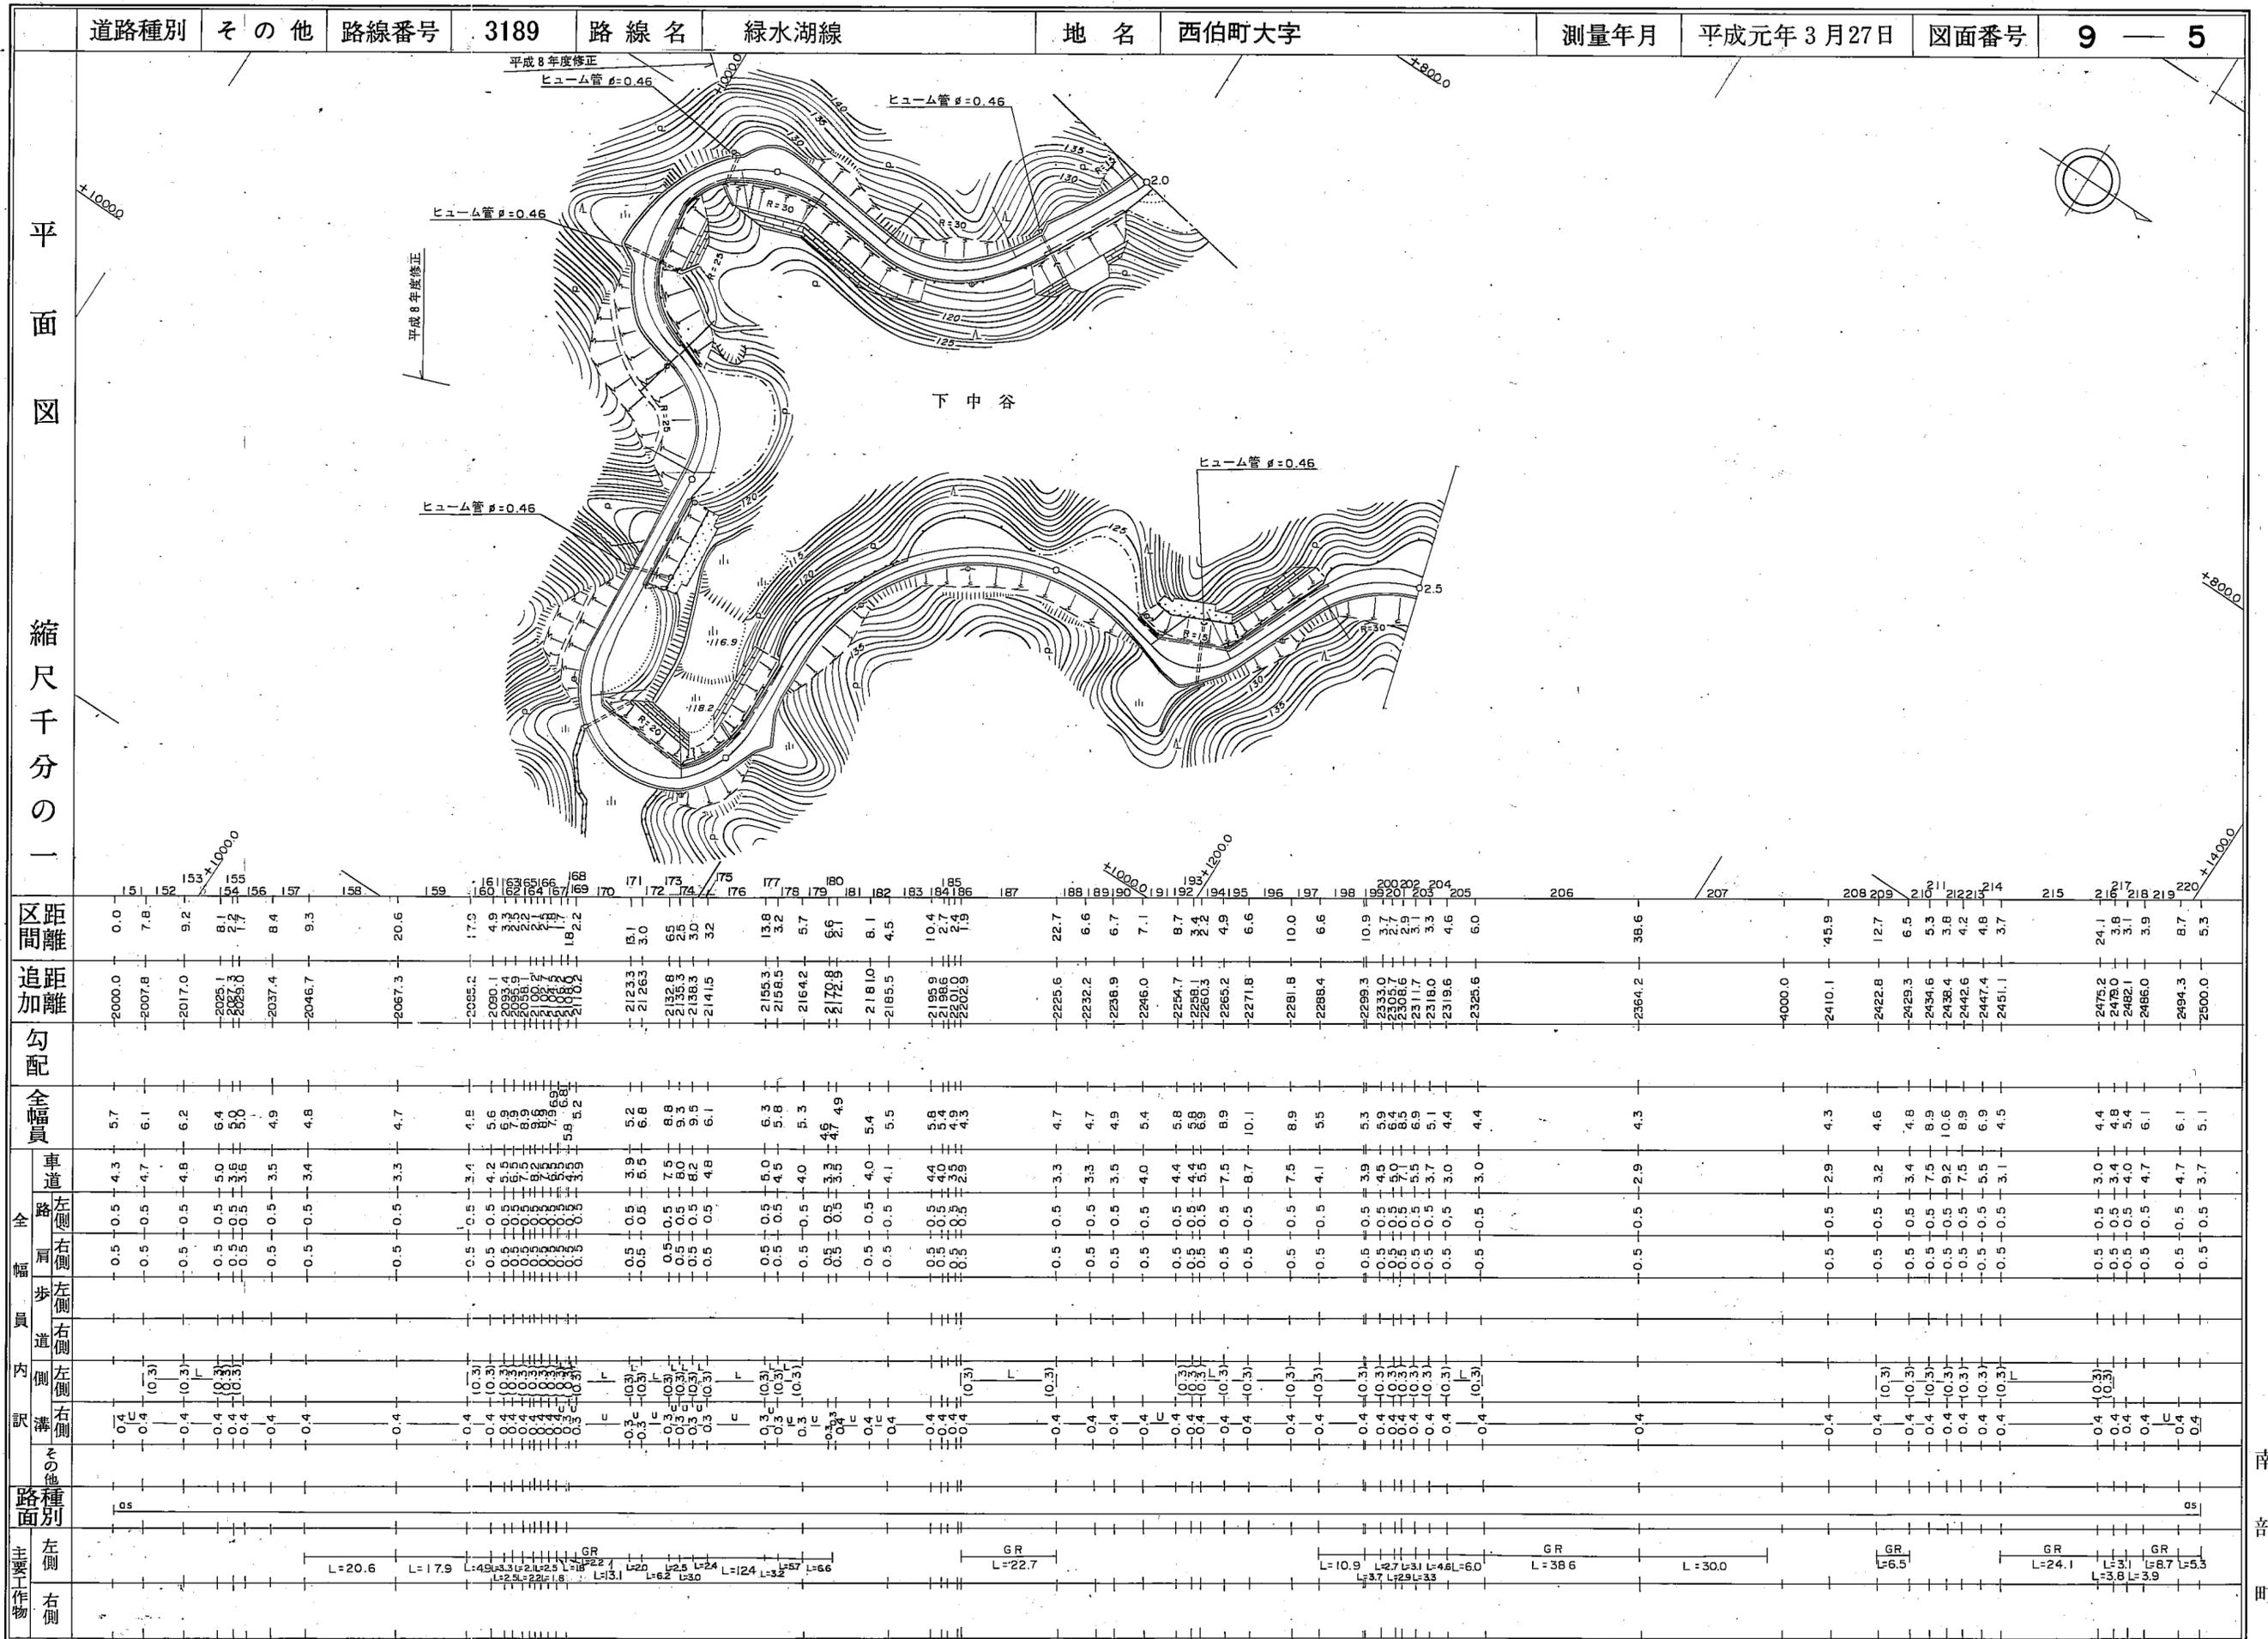

道路台帳平面図


道路種別	その他	路線番号	3189	路線名	緑水湖線	地名	西伯町大字	測量年月	平成元年3月27日	図面番号	9 — 8
------	-----	------	------	-----	------	----	-------	------	-----------	------	-------

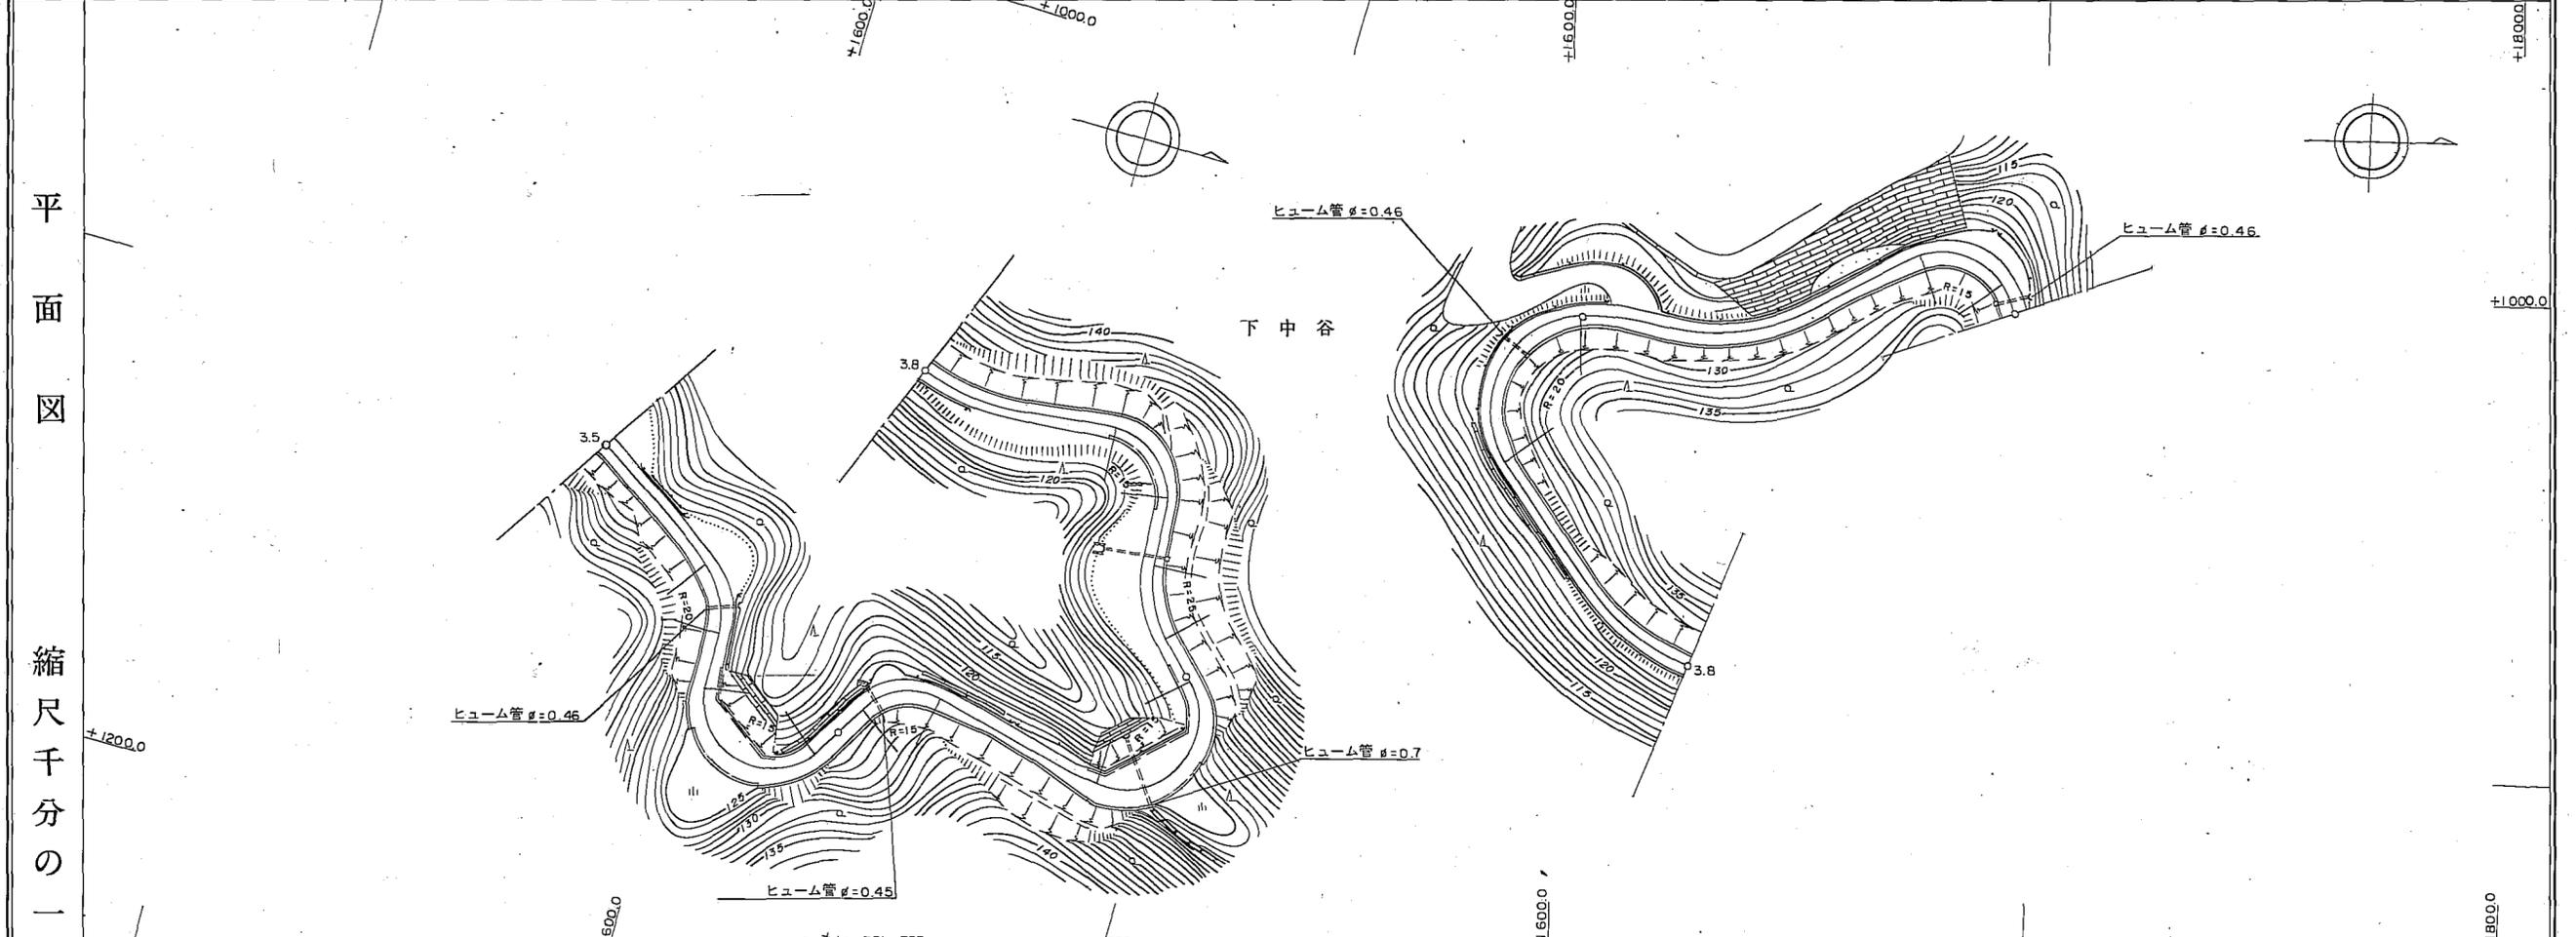

縮尺千分の一	区間距離	334	335	336	337	338	339	340	341	342	343	344	345	346	347	348	349	350	351	352	353	354	355	356	357	358	359	360	361	362	363	364	365	366	367	368	369	370	371	372	373	374	375	376	377	378	379	
	追加距離	0.0	15.4	14.3	7.6	6.7	10.0	6.8	4.9	5.8	10.0	3.0	16.2	13.3	12.6	2.6	7.3	10.9	7.3	3.6	3.7	3.6	5.9	11.2	5.2	10.1	9.4	9.5	8.8	22.6	57.2	5.0	7.2	13.6	8.2	400.0	3915.2	24.0	56.1	4.4	10.8	6.1	13.5					
全幅員	全幅員	4.5	4.5	4.7	5.7	5.7	5.5	6.6	8.9	9.9	8.2	5.6	5.8	5.1	4.9	4.3	4.3	4.9	5.9	6.7	8.9	10.8	9.4	6.0	5.4	4.5	4.5	4.5	4.5	4.1	4.9	5.4	5.9	5.4	5.2	5.4	5.4	5.4	5.4	5.4	5.4	5.4	5.4	5.4	5.4			
	車道幅員	3.1	3.1	3.3	4.3	4.3	4.1	5.2	5.2	8.9	8.9	4.2	4.4	4.4	3.7	3.5	2.9	2.9	3.5	4.5	5.3	7.5	9.4	8.0	4.6	4.0	3.1	3.1	3.1	2.7	3.5	4.0	4.5	4.0	4.0	3.8	4.0	4.6	4.7	4.7	4.7	4.7	4.7	4.7	4.7			
内訳	左側	0.4	0.4	0.4	0.4	0.4	0.4	0.4	0.4	0.4	0.4	0.4	0.4	0.4	0.4	0.4	0.4	0.4	0.4	0.4	0.4	0.4	0.4	0.4	0.4	0.4	0.4	0.4	0.4	0.4	0.4	0.4	0.4	0.4	0.4	0.4	0.4	0.4	0.4	0.4	0.4	0.4	0.4	0.4	0.4			
	右側	0.4	0.4	0.4	0.4	0.4	0.4	0.4	0.4	0.4	0.4	0.4	0.4	0.4	0.4	0.4	0.4	0.4	0.4	0.4	0.4	0.4	0.4	0.4	0.4	0.4	0.4	0.4	0.4	0.4	0.4	0.4	0.4	0.4	0.4	0.4	0.4	0.4	0.4	0.4	0.4	0.4	0.4	0.4	0.4	0.4	0.4	
主要工作物	左側	GR	GR	GR	GR	GR	GR	GR	GR	GR	GR	GR	GR	GR	GR	GR	GR	GR	GR	GR	GR	GR	GR	GR	GR	GR	GR	GR	GR	GR	GR	GR	GR	GR	GR	GR	GR	GR	GR	GR	GR	GR	GR	GR	GR	GR	GR	GR
	右側	L=70	L=70	L=50	L=100	L=16.2	L=13.3	L=13.0	L=2.6	L=30	L=70	L=73	L=26	L=30	L=70	L=73	L=36	L=35	L=59	L=11.2	L=52	L=12.0	L=57.2	L=5.0	L=7.2	L=13.6	L=8.2	L=15.0	L=56.1	L=4.4	L=10.8	L=13.5																

道路台帳平面図

道路種別	その他	路線番号	3189	路線名	緑水湖線	地名	西伯町大字	測量年月	平成元年3月27日	図面番号	9 — 9
------	-----	------	------	-----	------	----	-------	------	-----------	------	-------

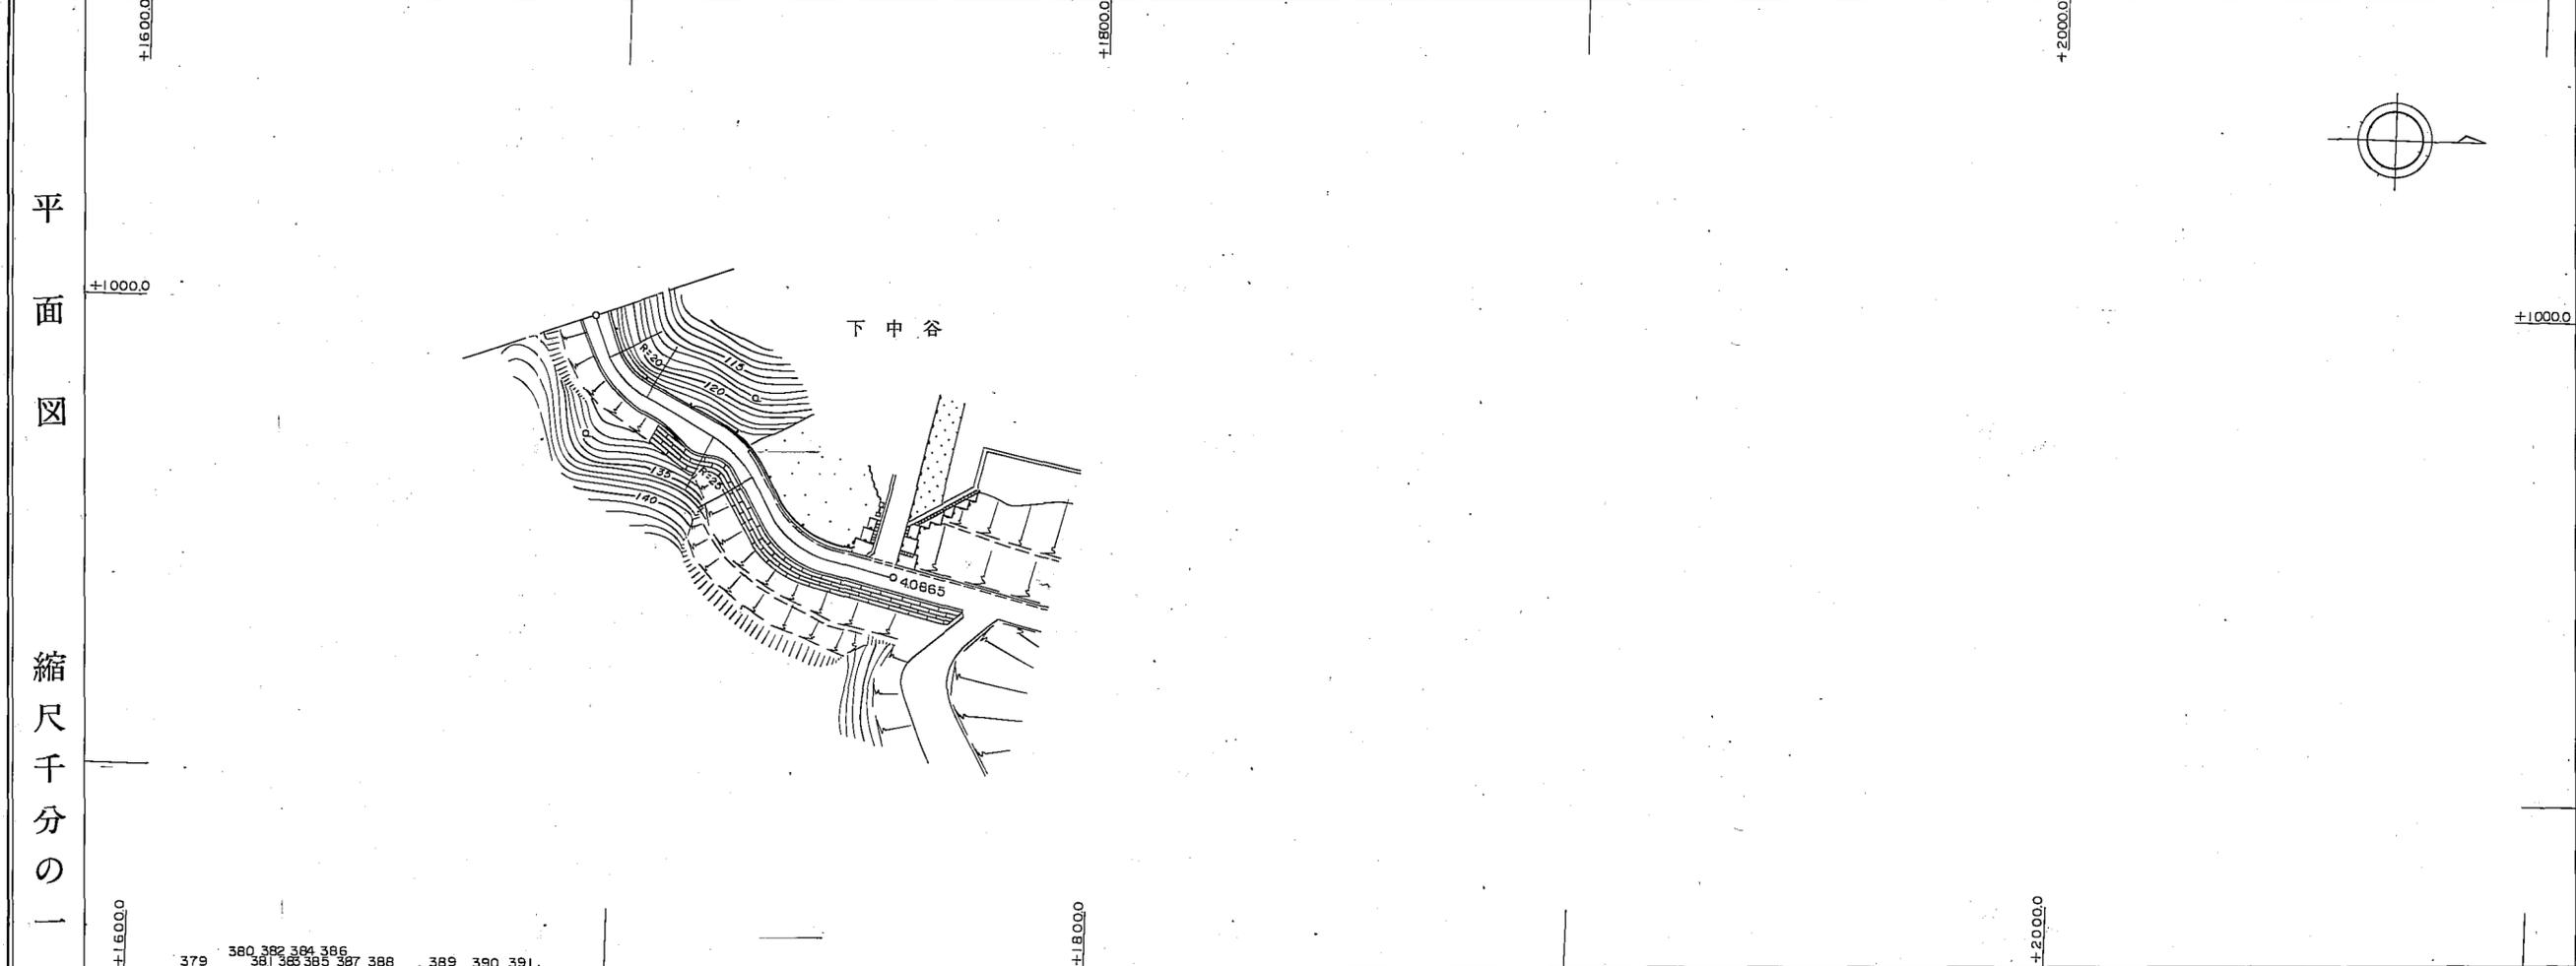

区間	距離	0.0	379	380	382	384	386	387	388	389	390	391	17.8	11.6	5.7	9.8
追加	距離	-4000.0	4023	4065	4065	4065	4065	4065	4065	4065	4065	4065	-4059.4	-4071.0	-4076.7	-4066.5
勾配			2.3	2.3	2.3	2.3	2.3	2.3	2.3	2.3	2.3	2.3				
全幅員		6.1	6.1	6.1	6.1	6.1	6.1	6.1	6.1	6.1	6.1	6.1	5.9	6.3	5.9	5.9
全幅員	車道	4.7	4.7	4.7	4.7	4.7	4.7	4.7	4.7	4.7	4.7	4.7	4.5	4.9	4.5	4.5
	路側	0.5	0.5	0.5	0.5	0.5	0.5	0.5	0.5	0.5	0.5	0.5	0.5	0.5	0.5	0.5
内訳	歩道	0.5	0.5	0.5	0.5	0.5	0.5	0.5	0.5	0.5	0.5	0.5	0.5	0.5	0.5	0.5
	溝	0.4	0.4	0.4	0.4	0.4	0.4	0.4	0.4	0.4	0.4	0.4	0.4	0.4	0.4	0.4
路種別		0.5	0.5	0.5	0.5	0.5	0.5	0.5	0.5	0.5	0.5	0.5	0.5	0.5	0.5	0.5
主要作物	左側	L=23.6 L=3.0 L=2.1 L=2.6 L=1.8 L=17.8 L=11.6 L=5.7														
	右側	L=2.2 L=2.4 L=1.9 L=2.0														

南部町