



道路台帳平面図

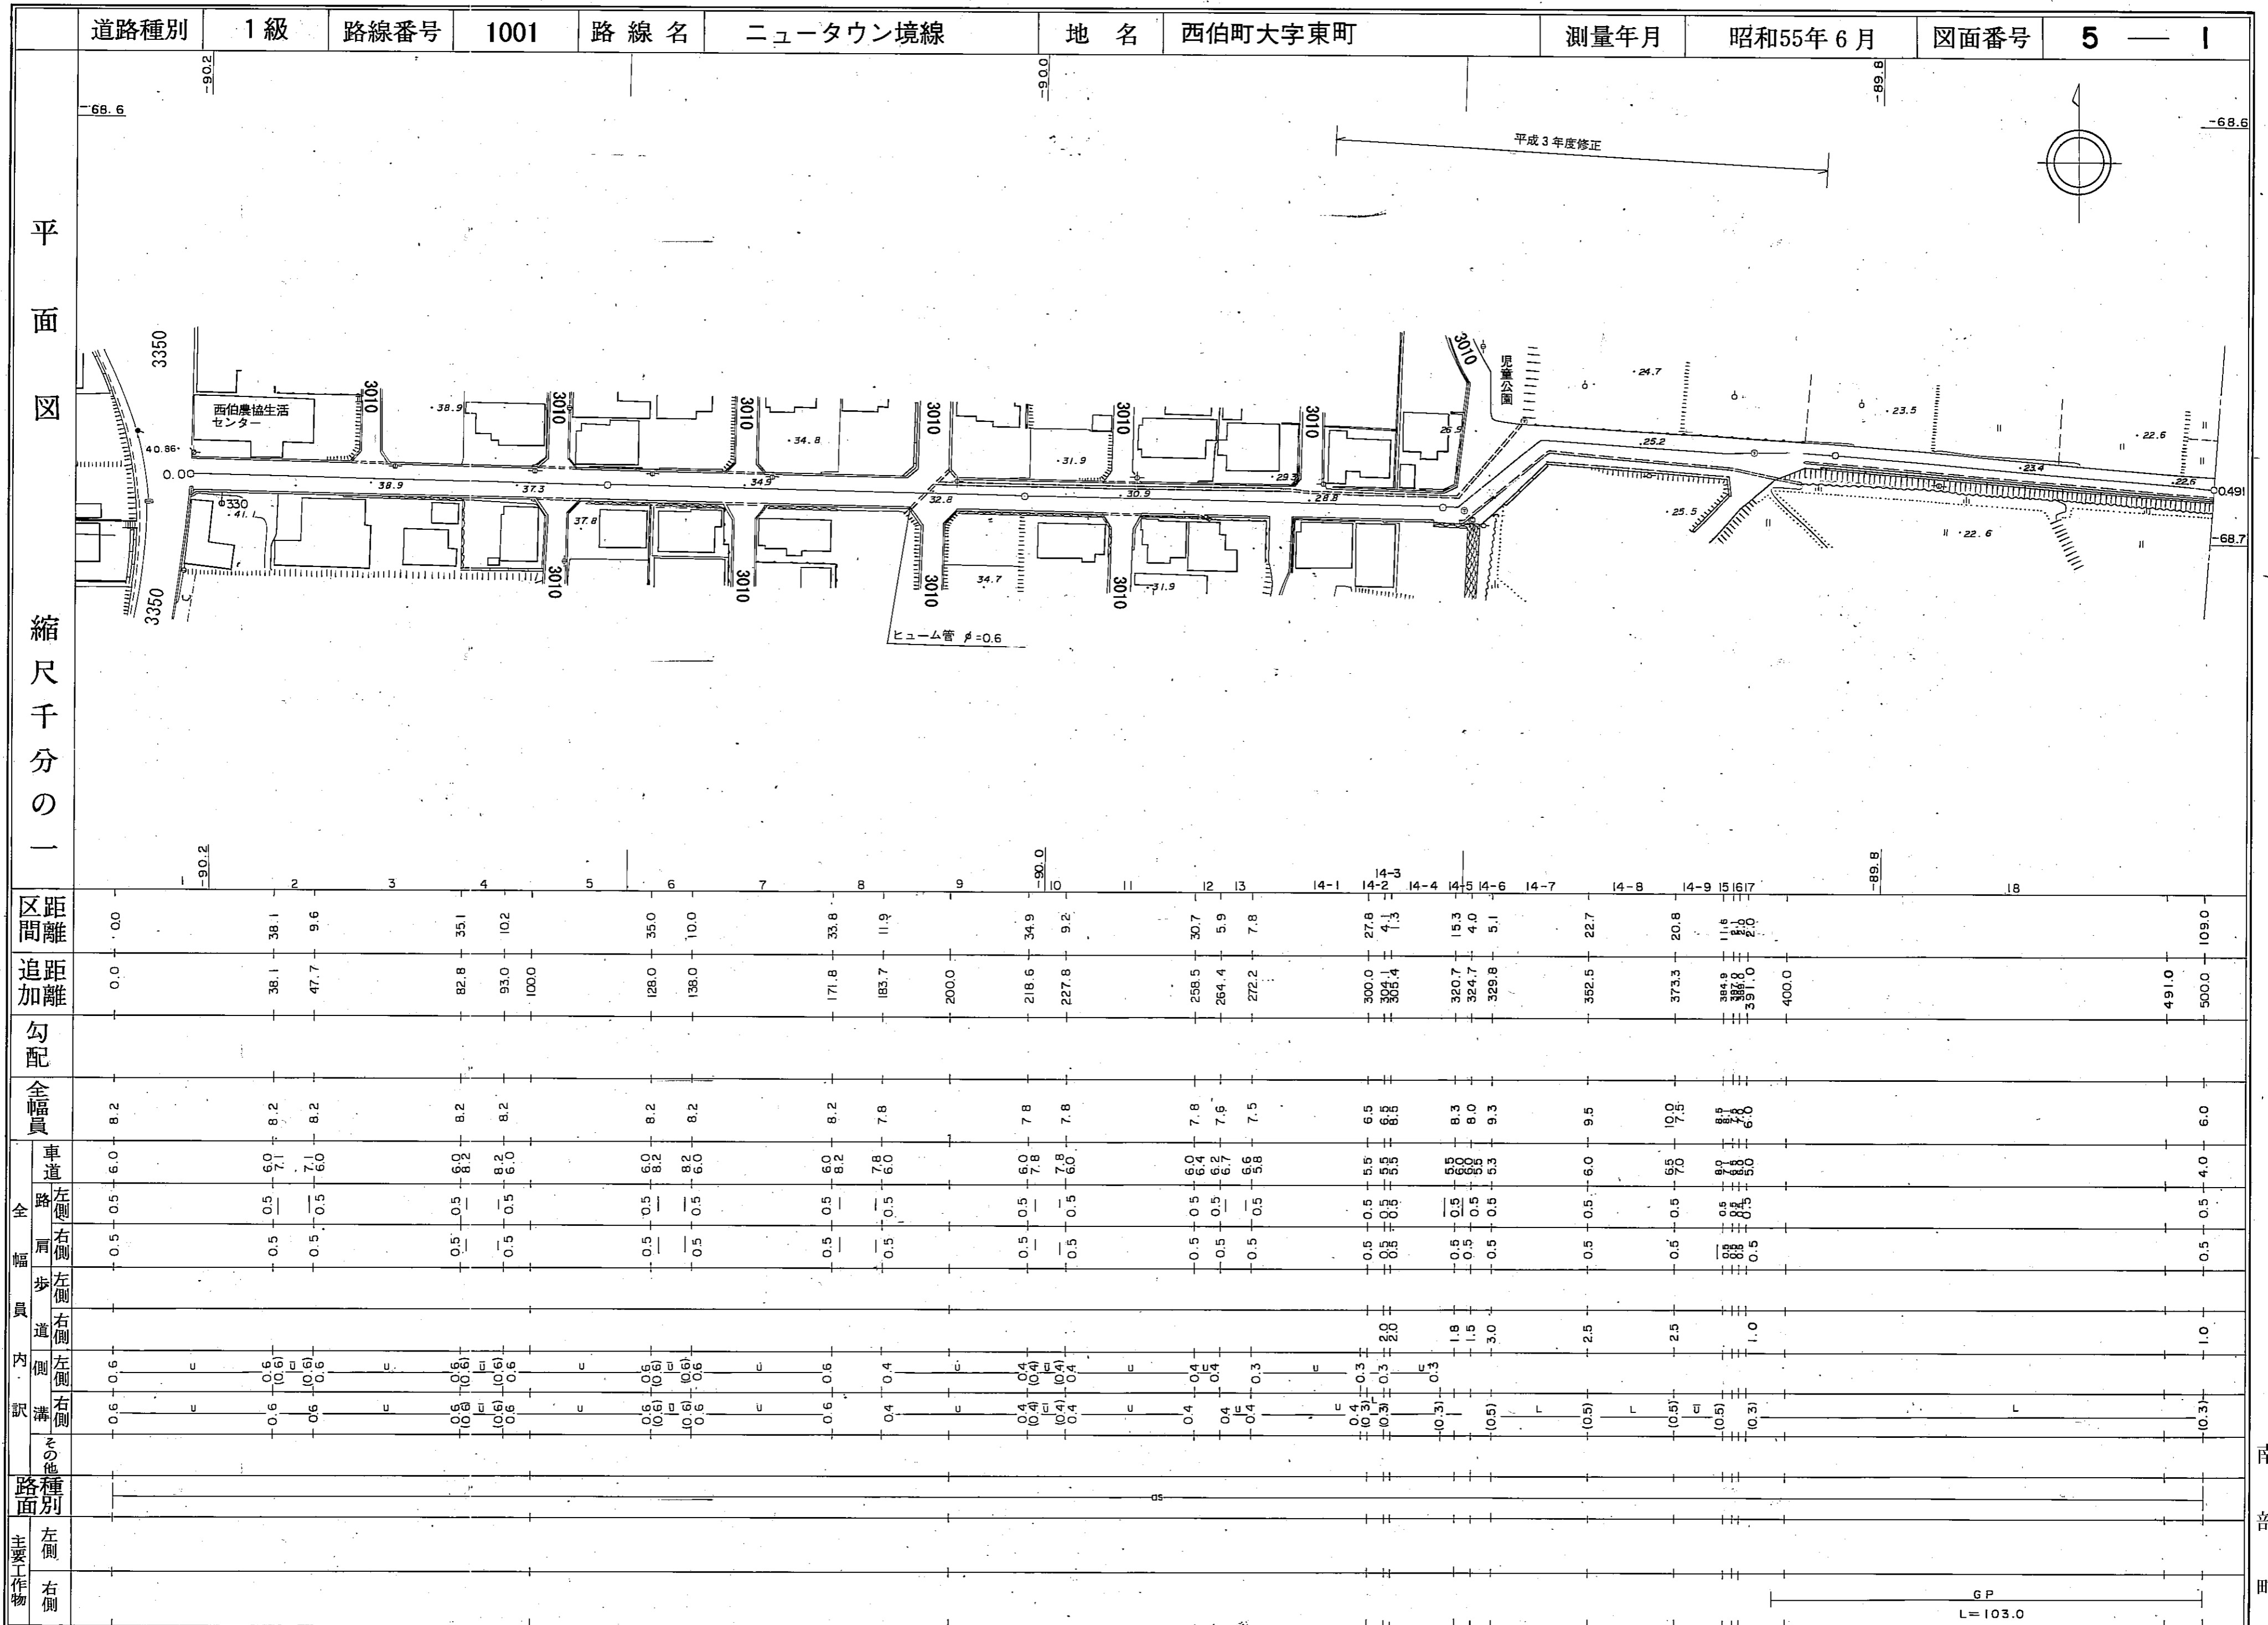

区間	距離		追距離	勾配	全幅員	車道		歩道		溝		その他	路面	主要
	左側	右側				左側	右側	左側	右側	左側	右側			
1	0.0	0.0	0.0	8.2	6.0	0.5	0.5	0.6	0.6					
2	38.1	38.1	38.1	8.2	6.0	0.5	0.5	0.6	0.6					
3	9.6	47.7	47.7	8.2	6.0	0.5	0.5	0.6	0.6					
4	35.1	82.8	82.8	8.2	6.0	0.5	0.5	0.6	0.6					
5	10.2	93.0	93.0	8.2	6.0	0.5	0.5	0.6	0.6					
6	10.0	100.0	100.0	8.2	6.0	0.5	0.5	0.6	0.6					
7	35.0	128.0	128.0	8.2	6.0	0.5	0.5	0.6	0.6					
8	10.0	138.0	138.0	8.2	6.0	0.5	0.5	0.6	0.6					
9	33.8	171.8	171.8	8.2	6.0	0.5	0.5	0.6	0.6					
10	11.9	183.7	183.7	7.8	6.0	0.5	0.5	0.4	0.4					
11	34.9	218.6	218.6	7.8	6.0	0.5	0.5	0.4	0.4					
12	9.2	227.8	227.8	7.8	6.0	0.5	0.5	0.4	0.4					
13	30.7	258.5	258.5	7.8	6.0	0.5	0.5	0.4	0.4					
14	5.9	264.4	264.4	7.6	6.0	0.5	0.5	0.4	0.4					
15	7.8	272.2	272.2	7.5	5.8	0.5	0.5	0.4	0.3					
16	27.8	300.0	300.0	6.5	5.5	0.5	0.5	0.3	0.3					
17	4.3	304.4	304.4	6.6	5.5	0.5	0.5	0.3	0.3					
18	15.3	320.7	320.7	8.3	5.0	0.5	0.5	0.3	0.3					
19	4.0	324.7	324.7	8.0	5.0	0.5	0.5	0.3	0.3					
20	5.1	329.8	329.8	9.3	5.3	0.5	0.5	0.3	0.3					
21	22.7	352.5	352.5	9.5	6.0	0.5	0.5	0.3	0.3					
22	20.8	373.3	373.3	10.5	7.0	0.5	0.5	0.3	0.3					
23	1.6	384.9	384.9	8.5	6.0	0.5	0.5	0.3	0.3					
24	2.0	386.9	386.9	7.0	6.0	0.5	0.5	0.3	0.3					
25	109.0	491.0	491.0	6.0	4.0	0.5	0.5	0.3	0.3					

道路台帳平面図


道路種別	1級	路線番号	1001	路線名	ニュータウン境線	地名	南部町大字福成	測量年月	昭和55年6月	図面番号	5 — 2
------	----	------	------	-----	----------	----	---------	------	---------	------	-------

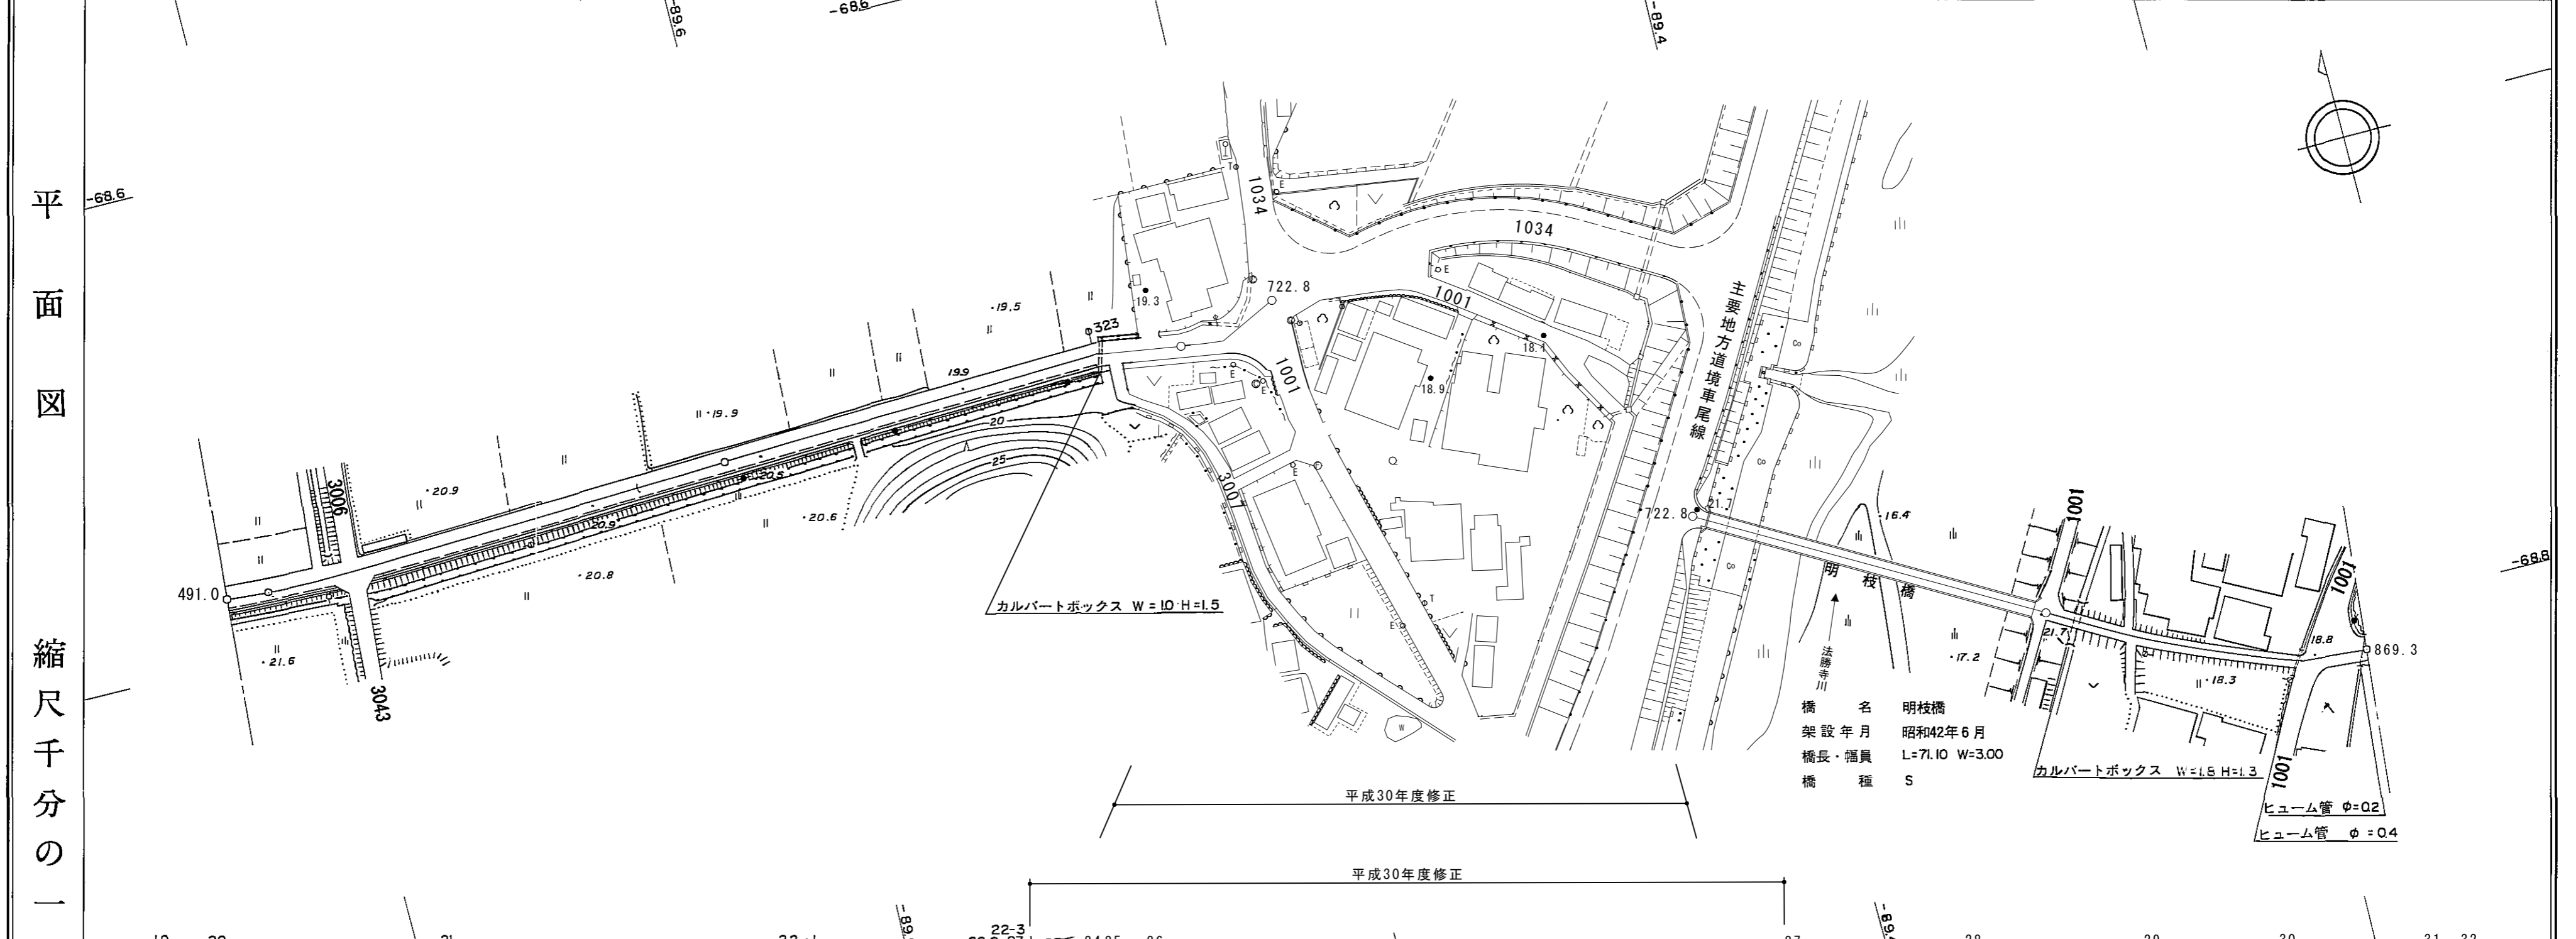

区間距離	19	20	21	22-1	22-2	22-3	23-1	23-2	24	25	26	27	28	29	30	31	32
	0.0	15.9	5.1			81.0	2.8	3.1	2.6	10.5	5.2	3.8	0.0	3.3			
追距加離	5000	515.9	521.0	600.0		681.0	683.0	686.9	689.5	700.0	705.2	709.0	722.8	722.8	726.1		
勾配																	
全幅員	6.0	6.0	6.0	6.0		6.0	6.0	6.0	6.0	6.6	7.8	8.1	11.9	3.0	3.0		
全幅	4.0	4.0	4.0	4.0		4.0	4.0	4.0	4.0	4.4	5.6	5.9	10.9	2.5	2.5		
	0.5	0.5	0.5	0.5		0.5	0.5	0.5	0.5	0.5	0.5	0.5	0.5	0.5	0.5		
歩道	1.0	1.0	1.0	1.0		1.0	1.0	1.0	1.0	1.2	1.2	1.2	1.2	2.5	2.5		
内側																	
路種別																	
主要工作物		GP		GP		GP											
		L=14.3		L=77.9		L=78.5											

道路台帳平面図


道路種別	1級	路線番号	1001	路線名	ニュータウン境線	地名	南部町大字境	測量年月	昭和55年6月	図面番号	5	—	3
------	----	------	------	-----	----------	----	--------	------	---------	------	---	---	---

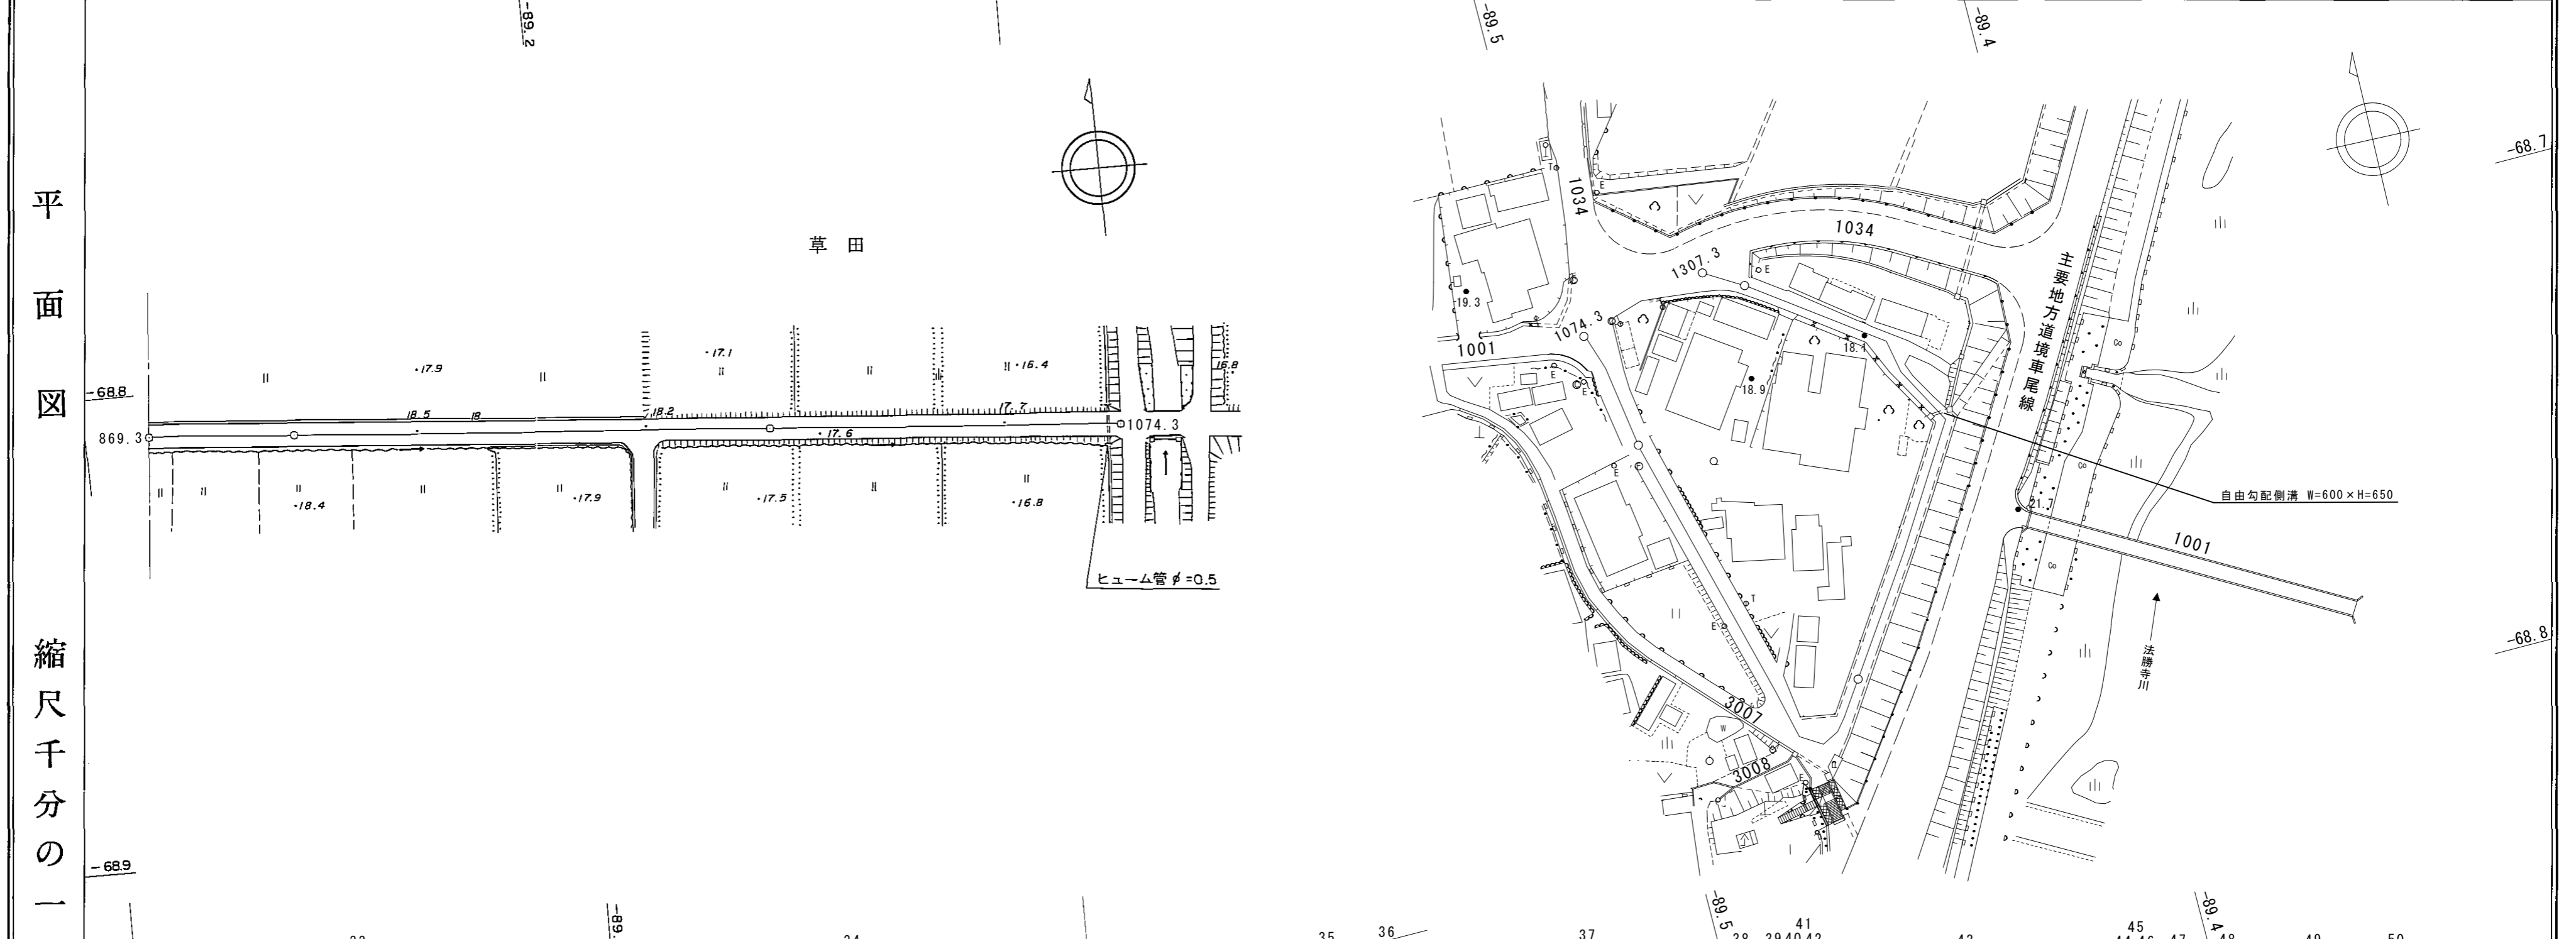

区間	距離 (m)																					
	0	900.0	1050.0	1000.0	1074.3	1082.6	1100.0	1101.0	1159.6	1170.2	1174.9	1178.2	1181.4	1200.0	1246.3	1247.6	1251.3	1263.7	1271.8	1299.3	1300.0	1307.3
追加	869.3	900.0	974.3	1000.0	1074.3	1082.6	1100.0	1101.0	1159.6	1170.2	1174.9	1178.2	1181.4	1200.0	1246.3	1247.6	1251.3	1263.7	1271.8	1299.3	1300.0	1307.3
勾配																						
全幅員	5.0		5.0		5.0		5.6		5.0	7.9	11.8	9.0	4.6		4.6	5.3	3.3	3.8	7.8	4.1	25.3	
全幅員	車道	4.0		4.0		4.0		4.6	4.0	6.9	10.8	8.0	3.6		3.6	4.3	2.3	2.8	6.8	3.1	24.3	
	路側	0.5		0.5		0.5		0.5	0.5	0.5	0.5	0.5	0.5		0.5	0.5	0.5	0.5	0.5	0.5	0.5	
内訳	歩道																					
	側溝									(0.5)	(0.5)	(0.5)	(0.5)		(0.5)	(0.5)	(0.5)					
路種別			as																			
主要工作物	左側																					
	右側																					GR

南部町

道路台帳平面図

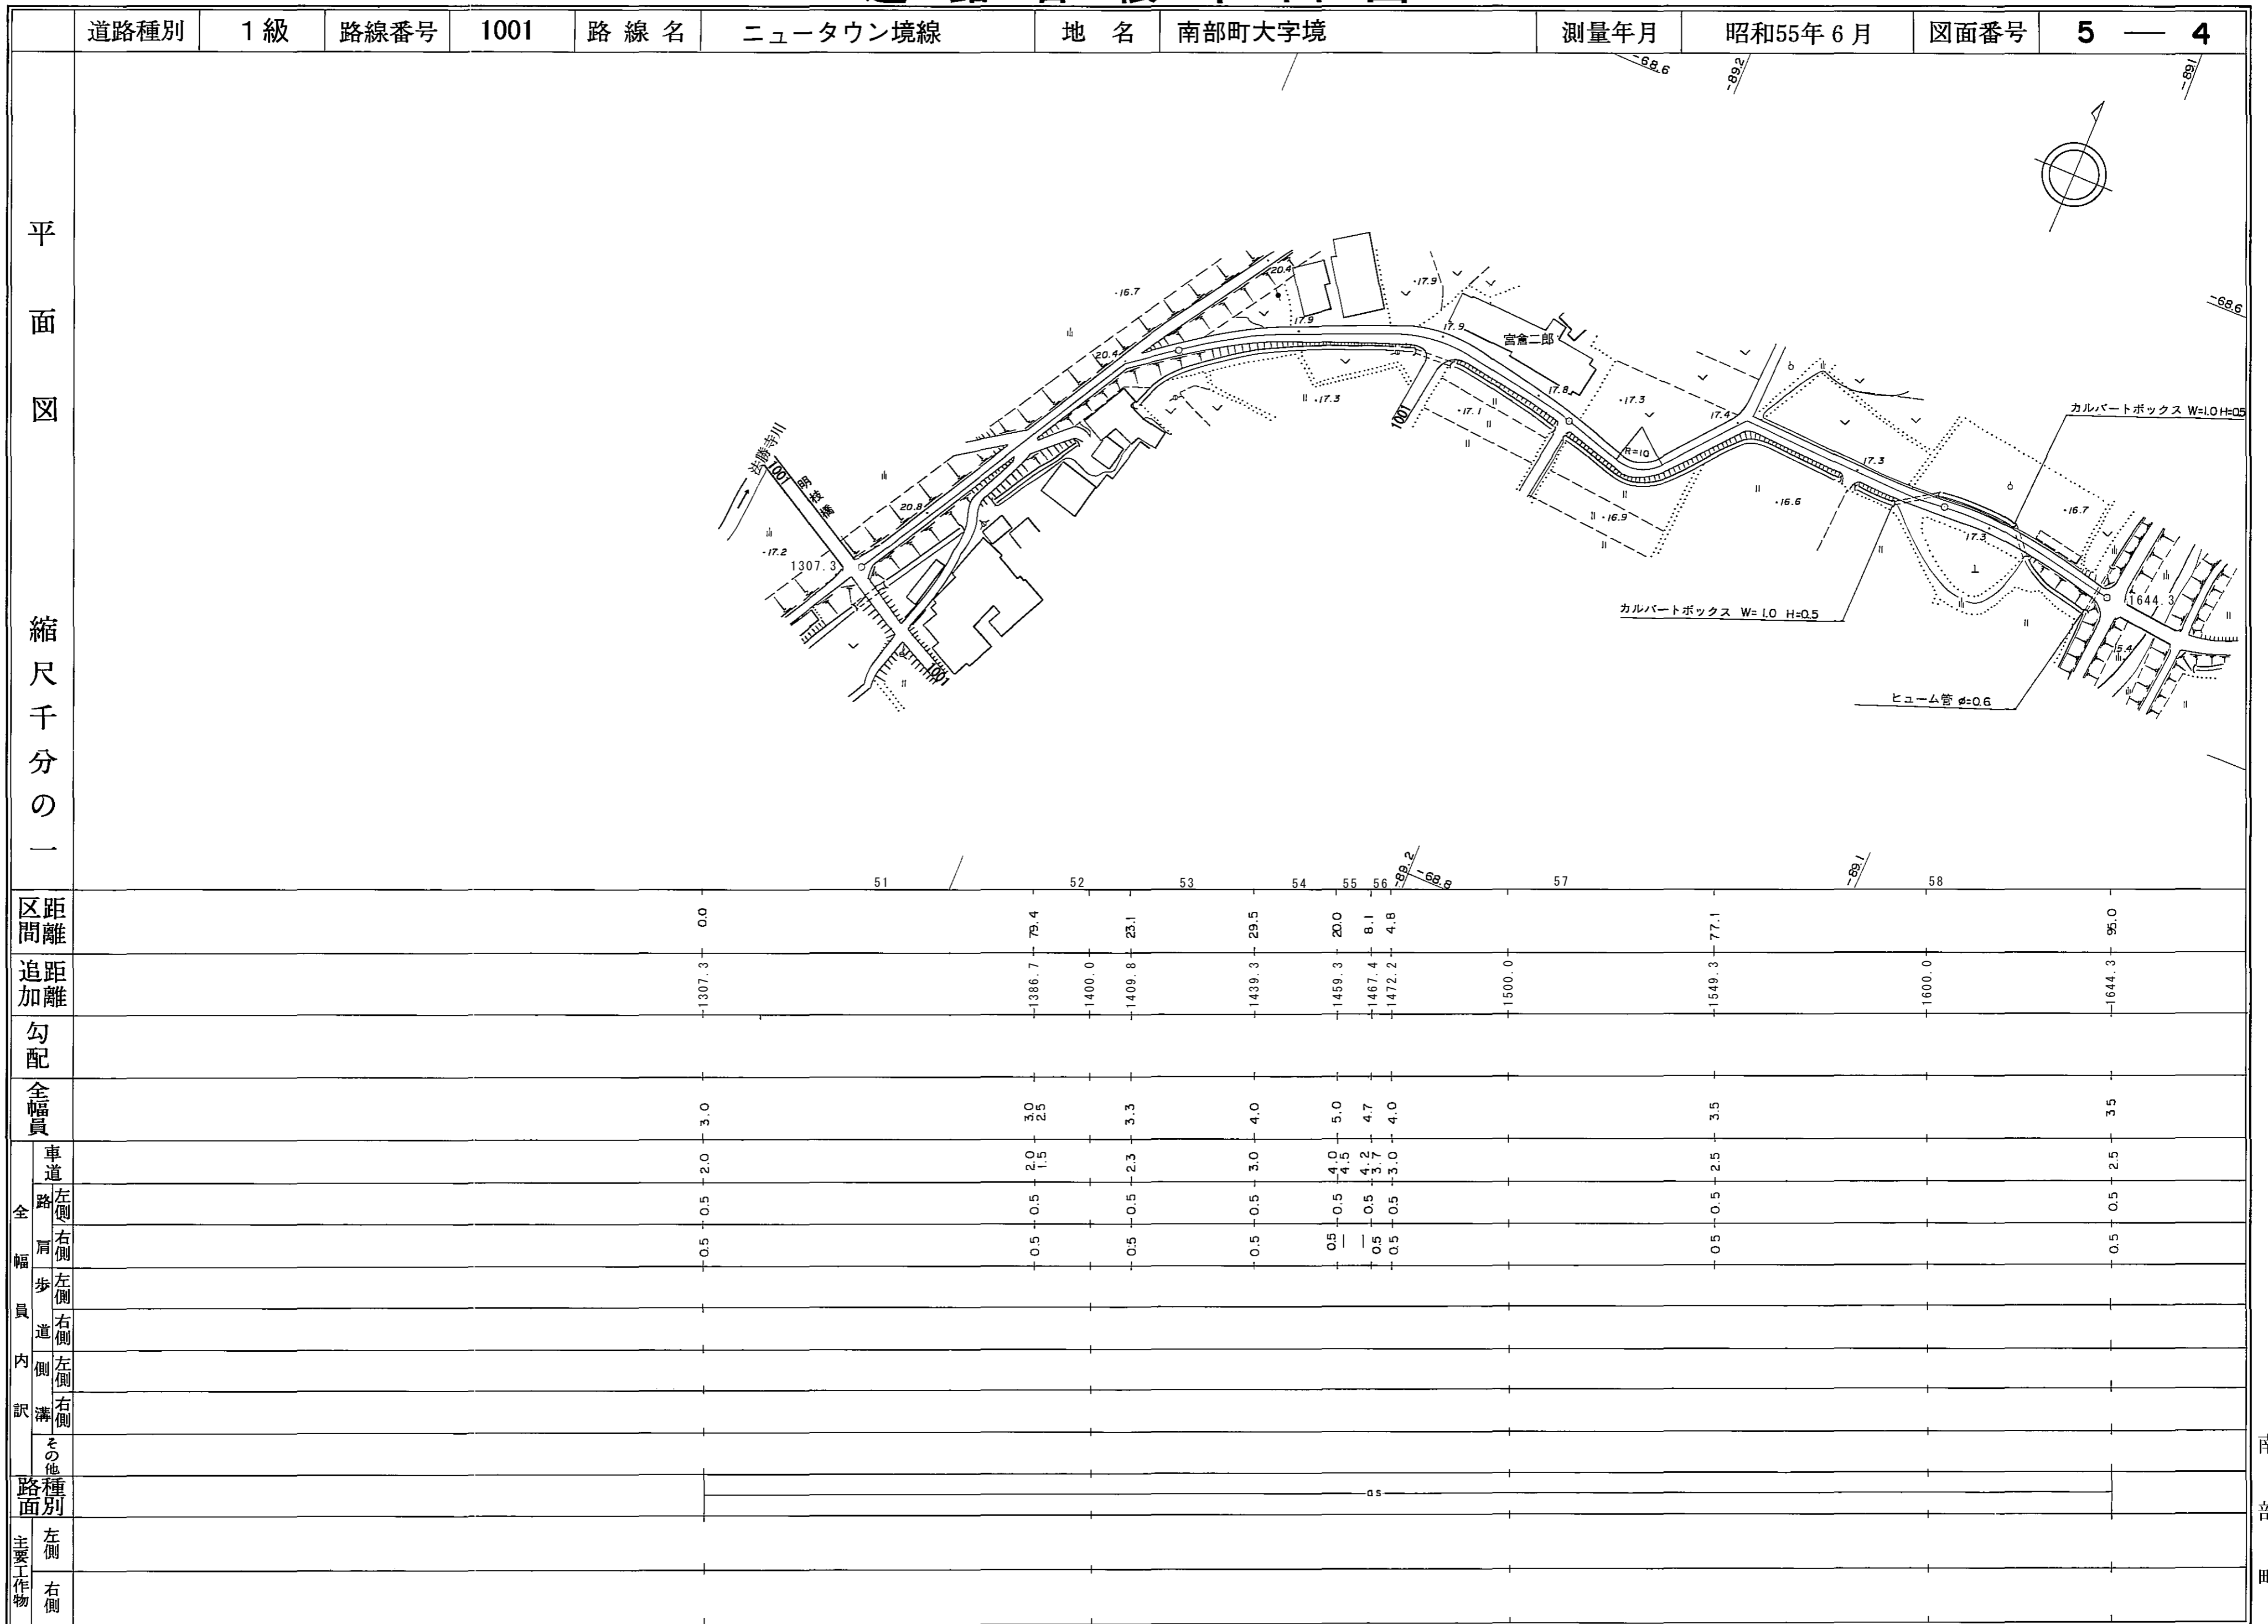



南部町

道路台帳平面図

道路種別 1級 路線番号 1001 路線名 ニュータウン境線 地名 南部町大字境 測量年月 昭和55年6月 図面番号 5 — 5

平面図

縮尺千分の一

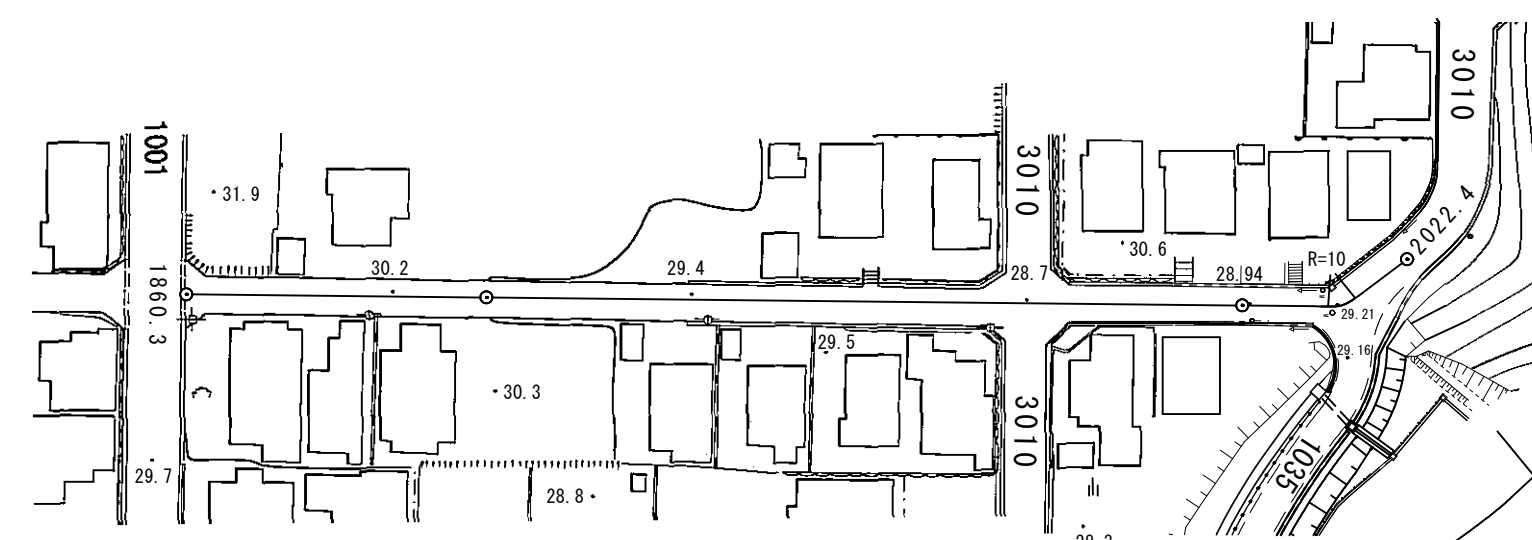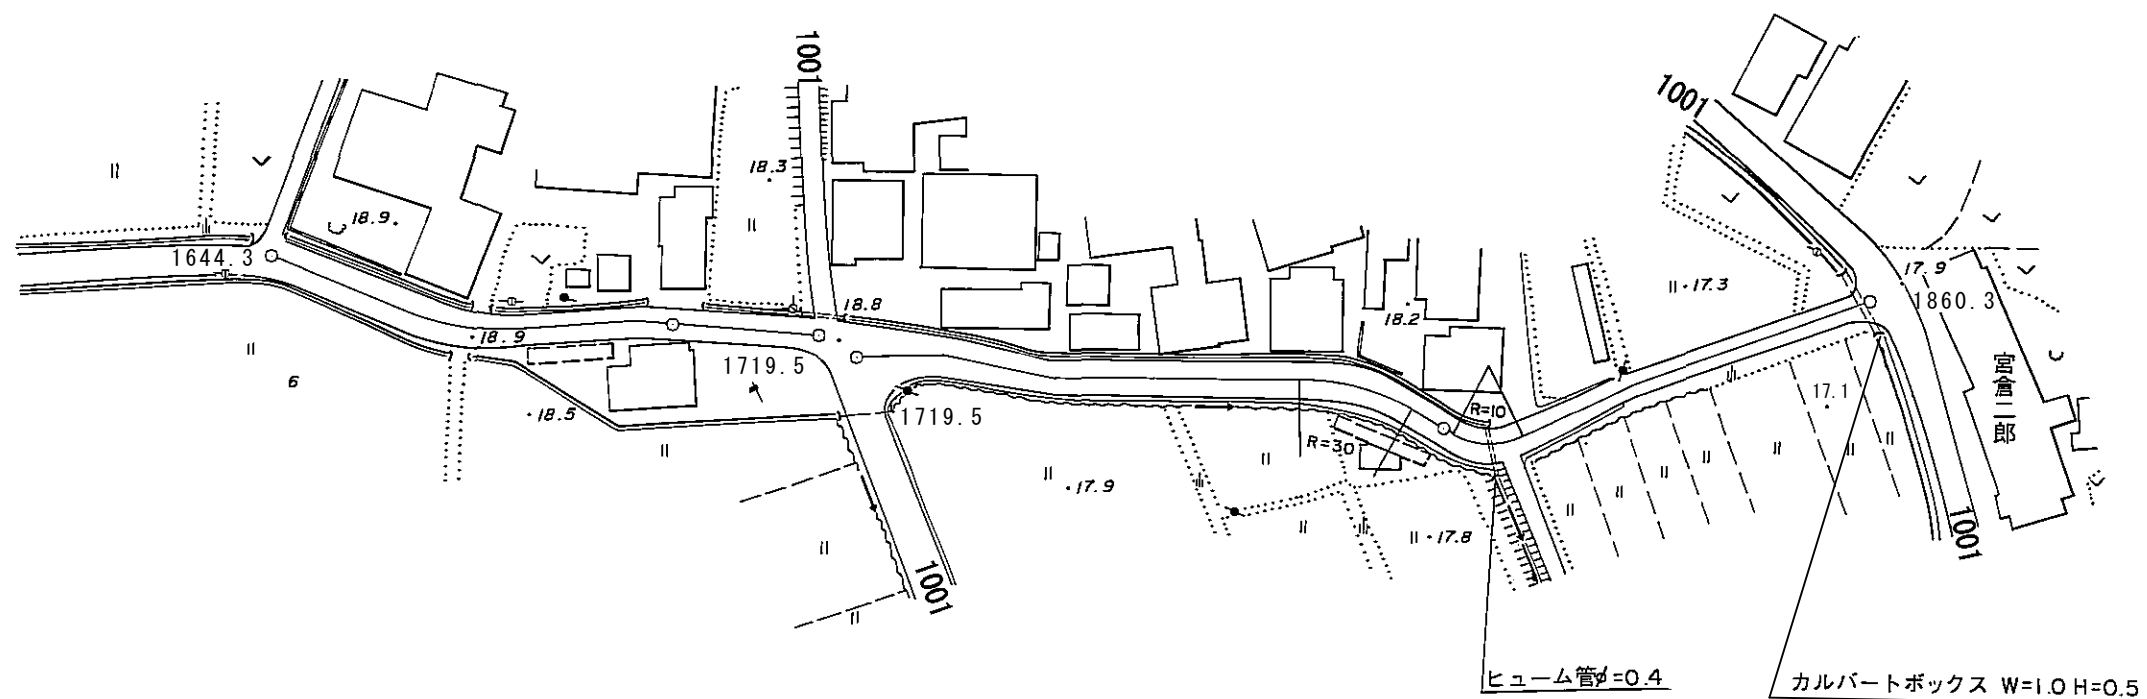

令和2年度追加
町道東町1号線（路線番号3010）より編入

		令和2年度追加 町道東町1号線（路線番号3010）より編入																				
区間	距離	59	60	61	62	63	64	65	66	67	68	69	70	71	72							
追	距離	1644.3	1669.8	1695.0	1700.0	1719.5	1719.5	1745.5	1785.3	1800.0	1813.6	1860.3	1863.5	1900.0	1926.7	1968.3	1975.2	2000.0	2008.4	2012.6	2022.4	
勾	配																					
全	幅員	4.0	4.0	5.0	5.0	5.3	4.6	5.5	4.0	3.7	10.3	5.0	5.6	5.6	5.6	5.3	5.3	4.2	6.4			
全	車道	3.0	3.0	4.0	4.0	4.3	3.6	4.5	3.0	2.7	8.3	4.0	4.0	5.6	5.6	3.7	3.4	5.6				
	路側	0.5	0.5	0.5	0.5	0.5	0.5	0.5	0.5	0.5	0.5	0.5	0.5	0.5	0.5	0.5	0.5	0.5				
幅	右側	0.5	0.5	0.5	0.5	0.5	0.5	0.5	0.5	0.5	0.5	0.5	0.5	0.5	0.5	0.5	0.5	0.5				
	歩道																					
員	左側																					
	右側																					
内	左側																					
	右側																					
訳	左側																					
	右側																					
路	種別	as		as		as		as		as		as		as		as						
	主要	左側																				
作	物	右側																				

南部町