


# 道路台帳平面図

道路種別 其他 路線番号 3082 路線名 沢尻線 地名 南部町大字与一谷 測量年月 平成9年3月 図面番号 1-1

平面図

縮尺千分の一

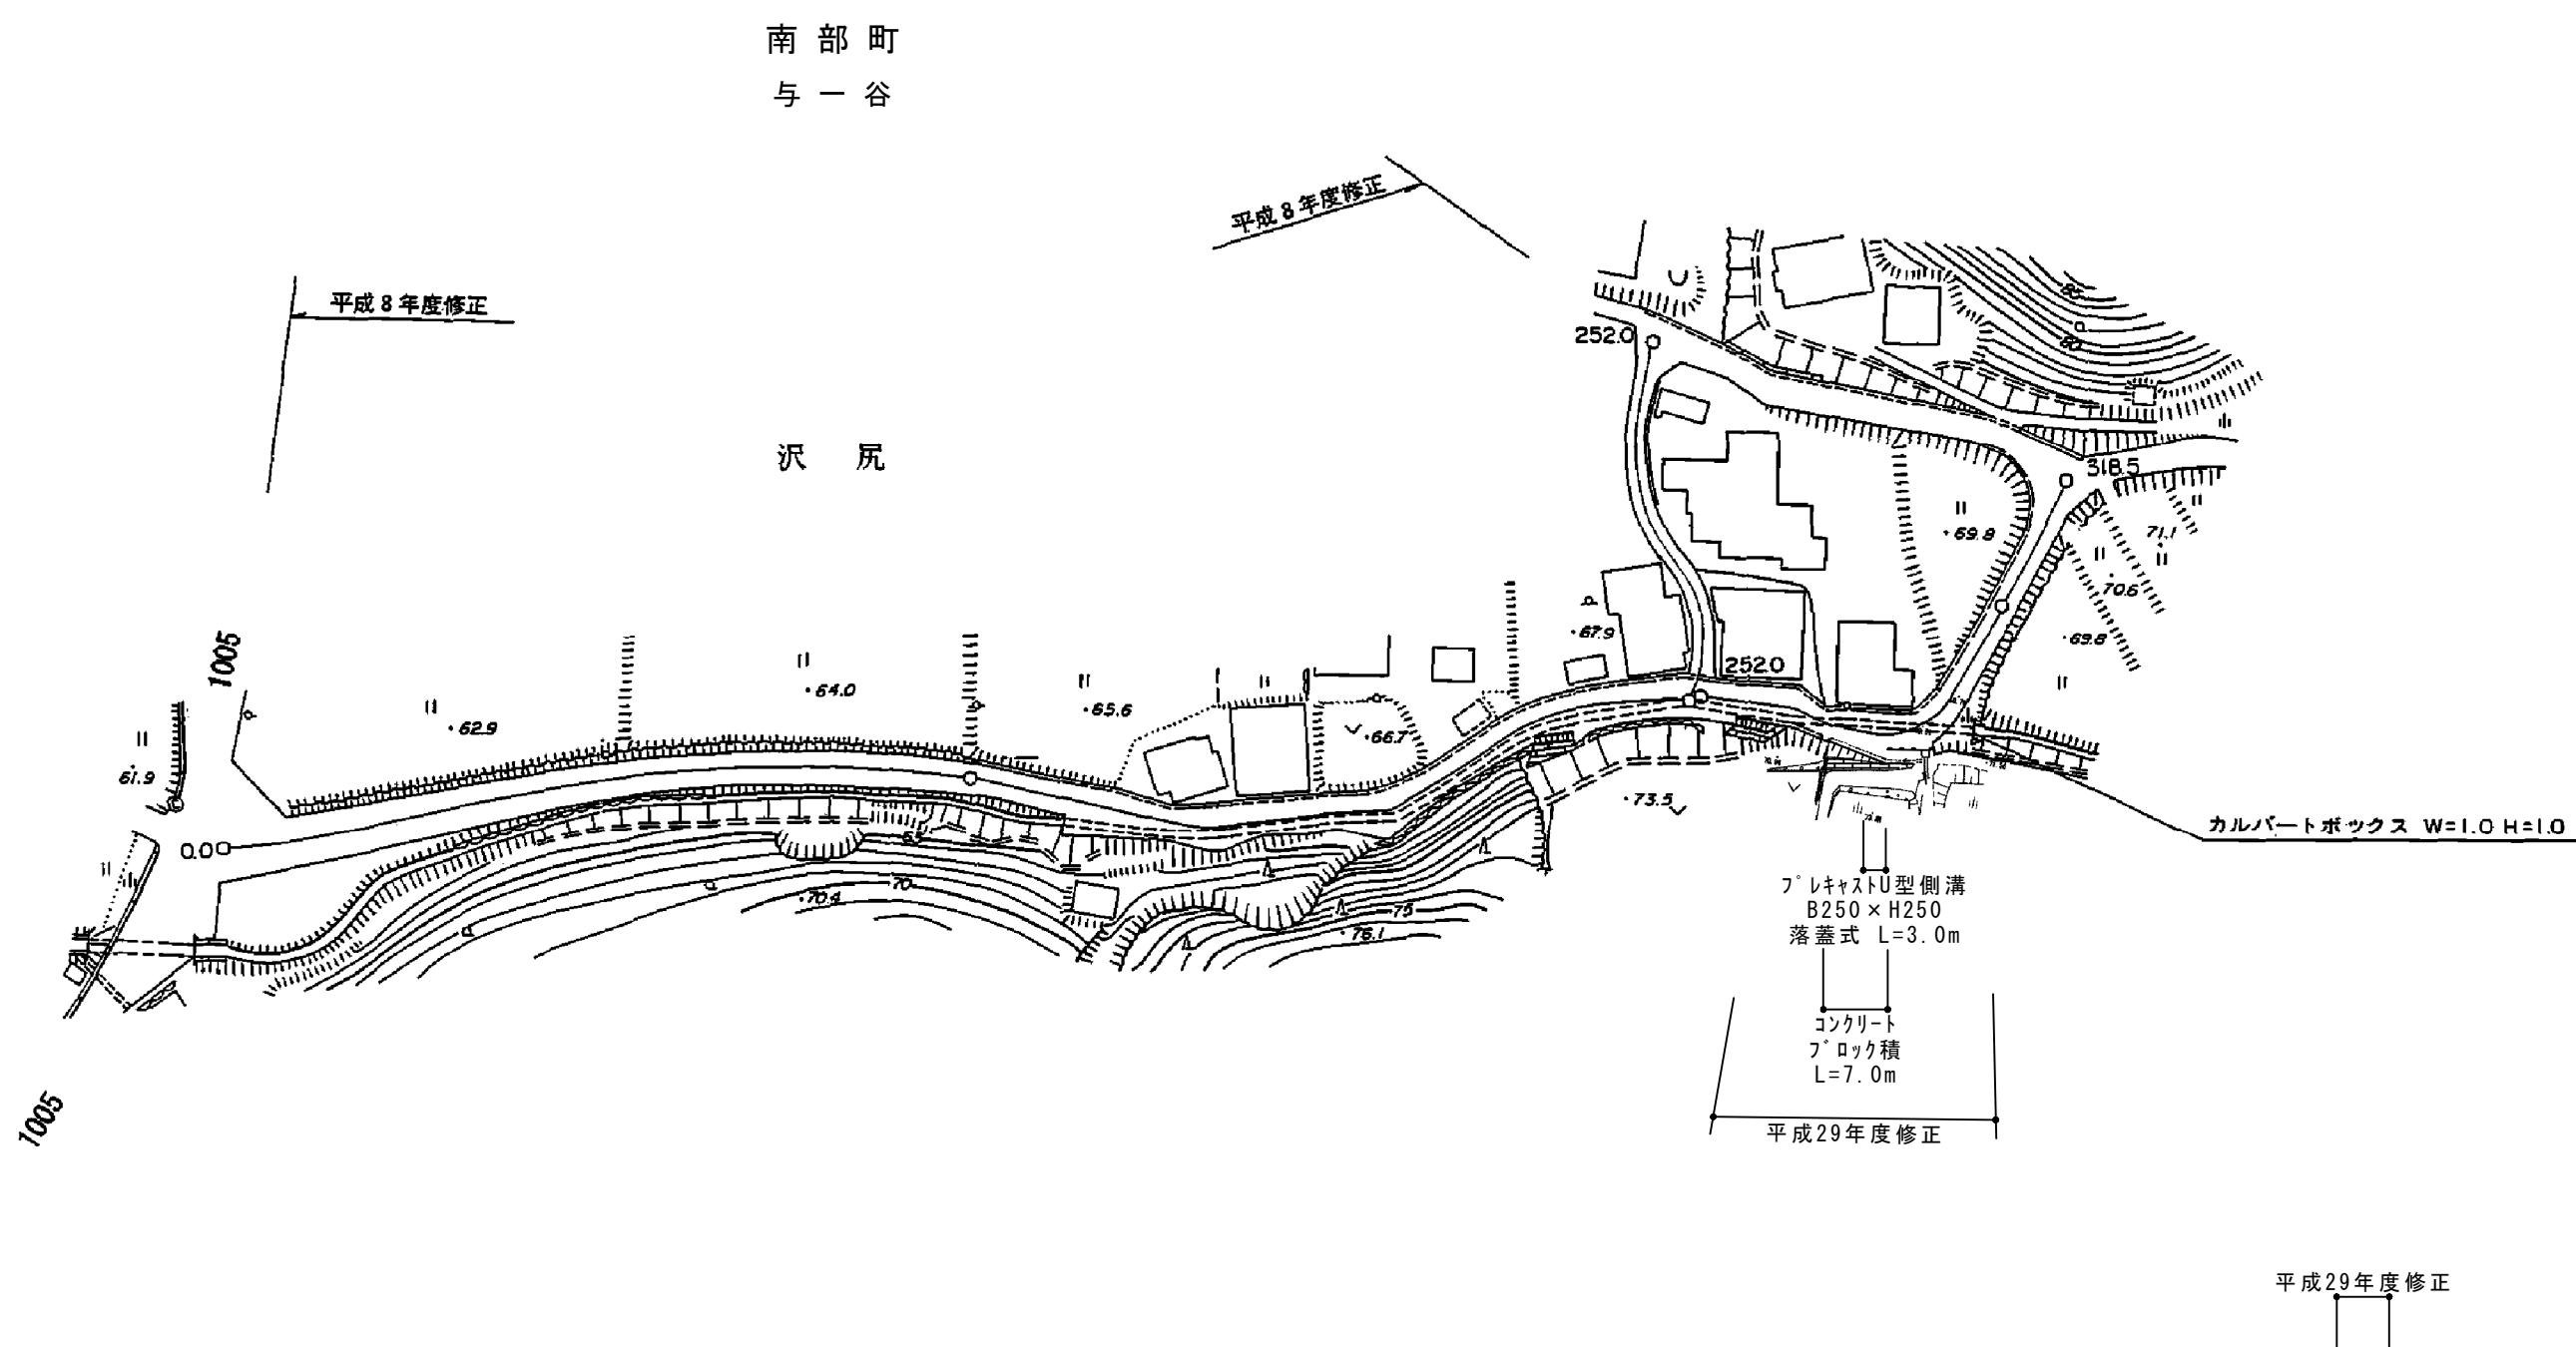

区間	距離		追	加	勾	配	全	車道		歩道		溝		路	種	面
	距離	追加						幅員	左側	右側	左側	右側	左側			
1	0.0	0.0					7.0	6.0	0.5	0.5						
2	9.0	9.0					7.0	6.0	0.5	0.5						
3	10.5	19.5					6.5	5.5	0.5	0.5						
4	7.5	27.0					6.0	5.0	0.5	0.5						
5	10.3	37.3					5.5	4.5	0.5	0.5						
6	9.2	46.5					5.0	4.0	0.5	0.5						
7	54.4	100.9					4.5	3.5	0.5	0.5						
8	1.8	102.7					7.0	6.0	0.5	0.5						
9	4.7	107.4					6.7	5.7	0.5	0.5						
10	3.9	111.3					5.5	4.5	0.5	0.5						
11	5.2	116.5					5.5	4.5	0.5	0.5						
12	2.2	118.7					5.5	4.5	0.5	0.5						
13	4.9	123.6					6.5	5.5	0.5	0.5						
14	5.1	128.7					5.1	4.1	0.5	0.5						
15	3.8	132.5					5.3	4.3	0.5	0.5						
16	3.8	136.3					5.1	4.1	0.5	0.5						
17	5.7	142.0					7.0	6.0	0.5	0.5						
18	3.8	145.8					5.5	4.5	0.5	0.5						
19	6.1	151.9					4.8	3.8	0.5	0.5						
20	12.8	164.7					5.1	4.1	0.5	0.5						
21	5.5	170.2					5.3	4.3	0.5	0.5						
22	3.4	173.6					5.8	4.8	0.5	0.5						
23	14.6	188.2					5.8	4.8	0.5	0.5						
24	3.3	191.5					5.8	4.8	0.5	0.5						
25	23.4	214.9					2.8	1.8	0.5	0.5						
26	20.0	234.9					2.8	1.8	0.5	0.5						
27	3.5	238.4					2.8	1.8	0.5	0.5						
28	0.0	238.4					5.8	4.8	0.5	0.5						
29	2.6	241.0					4.5	3.5	0.5	0.5						
30	8.1	249.1					5.6	4.6	0.5	0.5						
31	4.2	253.3					4.2	3.2	0.5	0.5						
32	8.0	261.3					5.9	4.9	0.5	0.5						
33	5.4	266.7					5.4	4.4	0.5	0.5						
34	5.3	272.0					4.2	3.2	0.5	0.5						
35	24.3	296.3					4.1	3.1	0.5	0.5						
36	4.8	301.1					5.5	4.5	0.5	0.5						
	3.8	304.9					5.5	4.5	0.5	0.5						

コンクリートブロック  
L=7.0m

南部町