

道 路 台 帳

	路線名	天万寺内線	路線番号	1009	地名	南部町天萬	調整年月	昭和62年11月	道路種別	1級	図面番号	7-1													
平面図 縮尺五百分の一																									
	区割番号	1 2 3 4 5 6 7 8 9 10 11 12 13 14 15 16 17 18 19																							
	単距離	0		39.3	4.4	11.1	8.1		76.3	1.0	3.4		28.8	0.9	2.6	4.2	4.3	6.0	10.2	5.4	13.0	4.4	14.9		
	追加距離	0	7.5	39.3	43.7	54.8	62.9		138.2	141.2	144.7		144.7	145.6	148.2	152.4	156.7	162.7	172.9	178.3	191.3	195.7	210.6		
	曲線																								
	勾配	18.28	0.5%				18.58	0.3%				18.38	0%												
	全幅	車道	4.3		4.3	3.0	3.7	5.3		8.3	9.3	10.0		41.0	39.0	34.5	28.4	21.2	13.6	7.0	7.1	7.4	7.5	8.7	
		路肩	左	0.5		0.5	0.5	0.5	0.5		0.5	0.5	0.5		0.5	0.5	0.5	0.5	0.5	0.5	0.5	0.5	0.6	0.6	0.5
			右	0.5		0.5	0.5	0.5	0.5		0.5	0.5	0.5		0.5	0.5	0.5	0.5	0.5	0.5	0.5	0.6	0.6	0.6	0.5
		員内訳	歩道												8.0	3.0	7.5	10.1	6.7	3.0	2.0	2.0	2.2	2.3	2.5
			側溝																						
			溝																						
		その他																							
	路面種類	as																							
	主要作物	左	φ=0.3																						
		右	<div style="display: flex; justify-content: space-around; align-items: center;"> <div style="text-align: center;">BSC L= 21.0m</div> <div style="text-align: center;">BSC L= 27.1m</div> <div style="text-align: center;">BSC L= 9.1m</div> <div style="text-align: center;">GP L= 28.4m BSC L= 39.9m</div> </div>																						

南部町

道 路 台 帳

路線名	天万寺内線		路線番号	1009	地名	南部町天萬	調整年月	昭和62年11月	道路種別	1級	図面番号	7-2	
平面図 縮尺五百分の一	
	区割番号	1		2		3		4		5		6		7		8		9		10		11		12		13		14		15		16		17		18		19		20		21		22		23		24		25		26		27		28		29		30	
	単距離	14.9		20.0		23.8		11.5		6.8		2.8		2.0		6.6		1.5		2.3		2.3		21.9		11.3		13.7		3.2		2.6		2.5		1.2		1.3		13.5		17.0		63.5		3.6		2.3		2.5		3.6		2.5		2.8		16.4			
	追加距離	210.6		230.6		254.4		265.9		272.7		275.5		277.5		284.1		285.6		287.9		290.2		312.1		323.4		337.1		340.3		342.9		346.5		347.7		351.9		365.9		382.9		446.4		450.0		452.3		454.8		458.4		460.9		463.7		480.1			
	曲線	
	勾配	
	全幅	8.7	
		車道	4.8	
	幅員	左	0.5	
		右	0.9	
内訳	左	2.5	
	右	3.1	
側溝	左	
	右	
その他	
路面種類	as	
主要作物	左	GP L= 12.0m, GP L= 4.0m, GP L= 16.0m, BSC L= 66.4m	
	右	BSC L= 63.2m, BSC L= 116.4m, GP L= 7.8m, GP L= 23.5m, BSC L= 25.1m, GR L= 9.4m	

道 路 台 帳

路線名	天万寺内線		路線番号	1009	地名	南部町三崎	調整年月	昭和62年11月	道路種別	1級	図面番号	7-3																
平面図 縮尺五百分の一	<table border="1" style="margin: 10px auto; border-collapse: collapse;"> <tr><td>IPNO</td><td>14</td></tr> <tr><td>IA</td><td>12° 20' 00"</td></tr> <tr><td>R</td><td>80</td></tr> <tr><td>TL</td><td>8.64</td></tr> <tr><td>CL</td><td>17.22</td></tr> <tr><td>SL</td><td>0.47</td></tr> </table>												IPNO	14	IA	12° 20' 00"	R	80	TL	8.64	CL	17.22	SL	0.47				
	IPNO	14																										
	IA	12° 20' 00"																										
	R	80																										
	TL	8.64																										
	CL	17.22																										
	SL	0.47																										
	区割番号	1		2	3	4	5	8	9	10	11	12	13	14	15	16	17	18	19	20	21	22	23	24				
	単距離	16.4	21.7	43.8	3.1	6.3	6.6	10.7	9.6	7.0	595.8	14.4	13.3	8.0	1.6	7.6	646.9	27.0	9.9	704.0	36.4	5.4	4.5	724.2	16.9	25.1		
	追加距離	480.1	501.8	545.6	548.7	555.0	561.6	572.3	581.9	588.9	595.8	606.6	618.3	622.5	626.3	627.9	629.5	637.1	664.1	674.0	704.0	710.4	714.5	717.1	720.3	724.2	737.2	762.3
	曲線													R=30	R=100		R=100		R=7	R=50		R=60						
	勾配													21.4	1.0%		21.8	0.7%		22.0	5.3%					27.2		
	全幅	7.6		7.0		7.5	7.5	10.4	5.6	6.2	5.5	5.5	5.6	5.0	6.1	5.4	5.4	6.2	(8.9)	(8.9)	5.6	4.9	4.2	3.7	4.4	4.8	5.0	
	幅員内訳	車道	4.0		4.0		4.0	4.0	9.4	4.6	5.2	4.5	4.5	4.0	4.8	4.4	4.4	5.2	(7.9)	(7.9)	4.6	3.9	3.2	2.7	3.4	3.8	4.0	
		路肩	1.1		1.0		1.0	1.0	1.0	0.5	0.5	0.5	0.5	0.5	0.5	0.5	0.5	0.5	0.5	0.5	0.5	0.5	0.5	0.5	0.5	0.5	0.5	
歩道		2.0		2.0		2.0	2.0	1.0	0.0	0.5	0.5	0.5	0.5	0.5	0.5	0.5	0.5	0.5	0.5	0.5	0.5	0.5	0.5	0.5	0.5	0.5		
側溝				(0.5)		(0.5)	(0.5)		暗0.3				暗0.3		L 0.3	L 0.3	暗0.3	L 0.3	暗0.3								暗0.3	
その他																												
路面種類													as															
主要作物	左	GP L= 26.0m		BSC L= 75.5m																								
	右			PL L= 7.0m		φ=0.7																						

道 路 台 帳

路線名	天万寺内線			路線番号	1009	地名	南部町三崎	調整年月	令和元年12月	道路種別	1 級	図面番号	7-4					
平面図 縮尺五百分の一																		
	区割番号	1 1-1 2 3 4 5 6 7 8 9 10 11 12 13 14																
	単距離	24.0	6.6	10.4	10.7	16.5	12.0	6.0	1.5	3.8	11.4	60.5	10.4	13.0	42.5	4.8	11.0	
	追加距離	762.3	768.9	779.3	790.0	806.5	818.5	824.5	826.0	829.8	841.2	901.7	912.1	925.1	967.6	972.4	983.4	
	曲線	<div style="display: flex; justify-content: space-around; align-items: center;"> R=15 R=22 </div>																
	勾配																	
	全幅	4.0	4.5	4.0	4.5	4.8	5.3	4.9	4.5	7.4	5.5	6.0	7.9	5.6	5.5	6.0	5.6	
	幅員内訳	車道	4.0	3.5	3.0	3.5	3.8	4.3	4.3	4.1	6.4	4.5	5.0	6.9	4.6	4.5	5.0	4.6
		路左	0.5	0.5	0.5	0.5	0.5	0.5	0.5	0.5	0.5	0.5	0.5	0.5	0.5	0.5	0.5	0.5
		路右	0.5	0.5	0.5	0.5	0.5	0.5	0.5	0.5	0.5	0.5	0.5	0.5	0.5	0.5	0.5	0.5
		歩左																
		歩右																
		側溝	(0.3) 管				(0.3) 管		(0.3) 管	(0.3) 管	(0.3) 管	(0.3) 管		(0.3) 管		U型側溝	自由勾配側溝	自由勾配側溝
	その他																	
路面種類	As																	
主要工作物	左	PS 路肩保護コンクリート																
	右																	


南 部 町

道 路 台 帳

路線名	天万寺内線	路線番号	1009	地名	南部町三崎	調整年月	令和元年12月	道路種別	1 級	図面番号	7-5
-----	-------	------	------	----	-------	------	---------	------	-----	------	-----

平面図

縮尺五百分の一

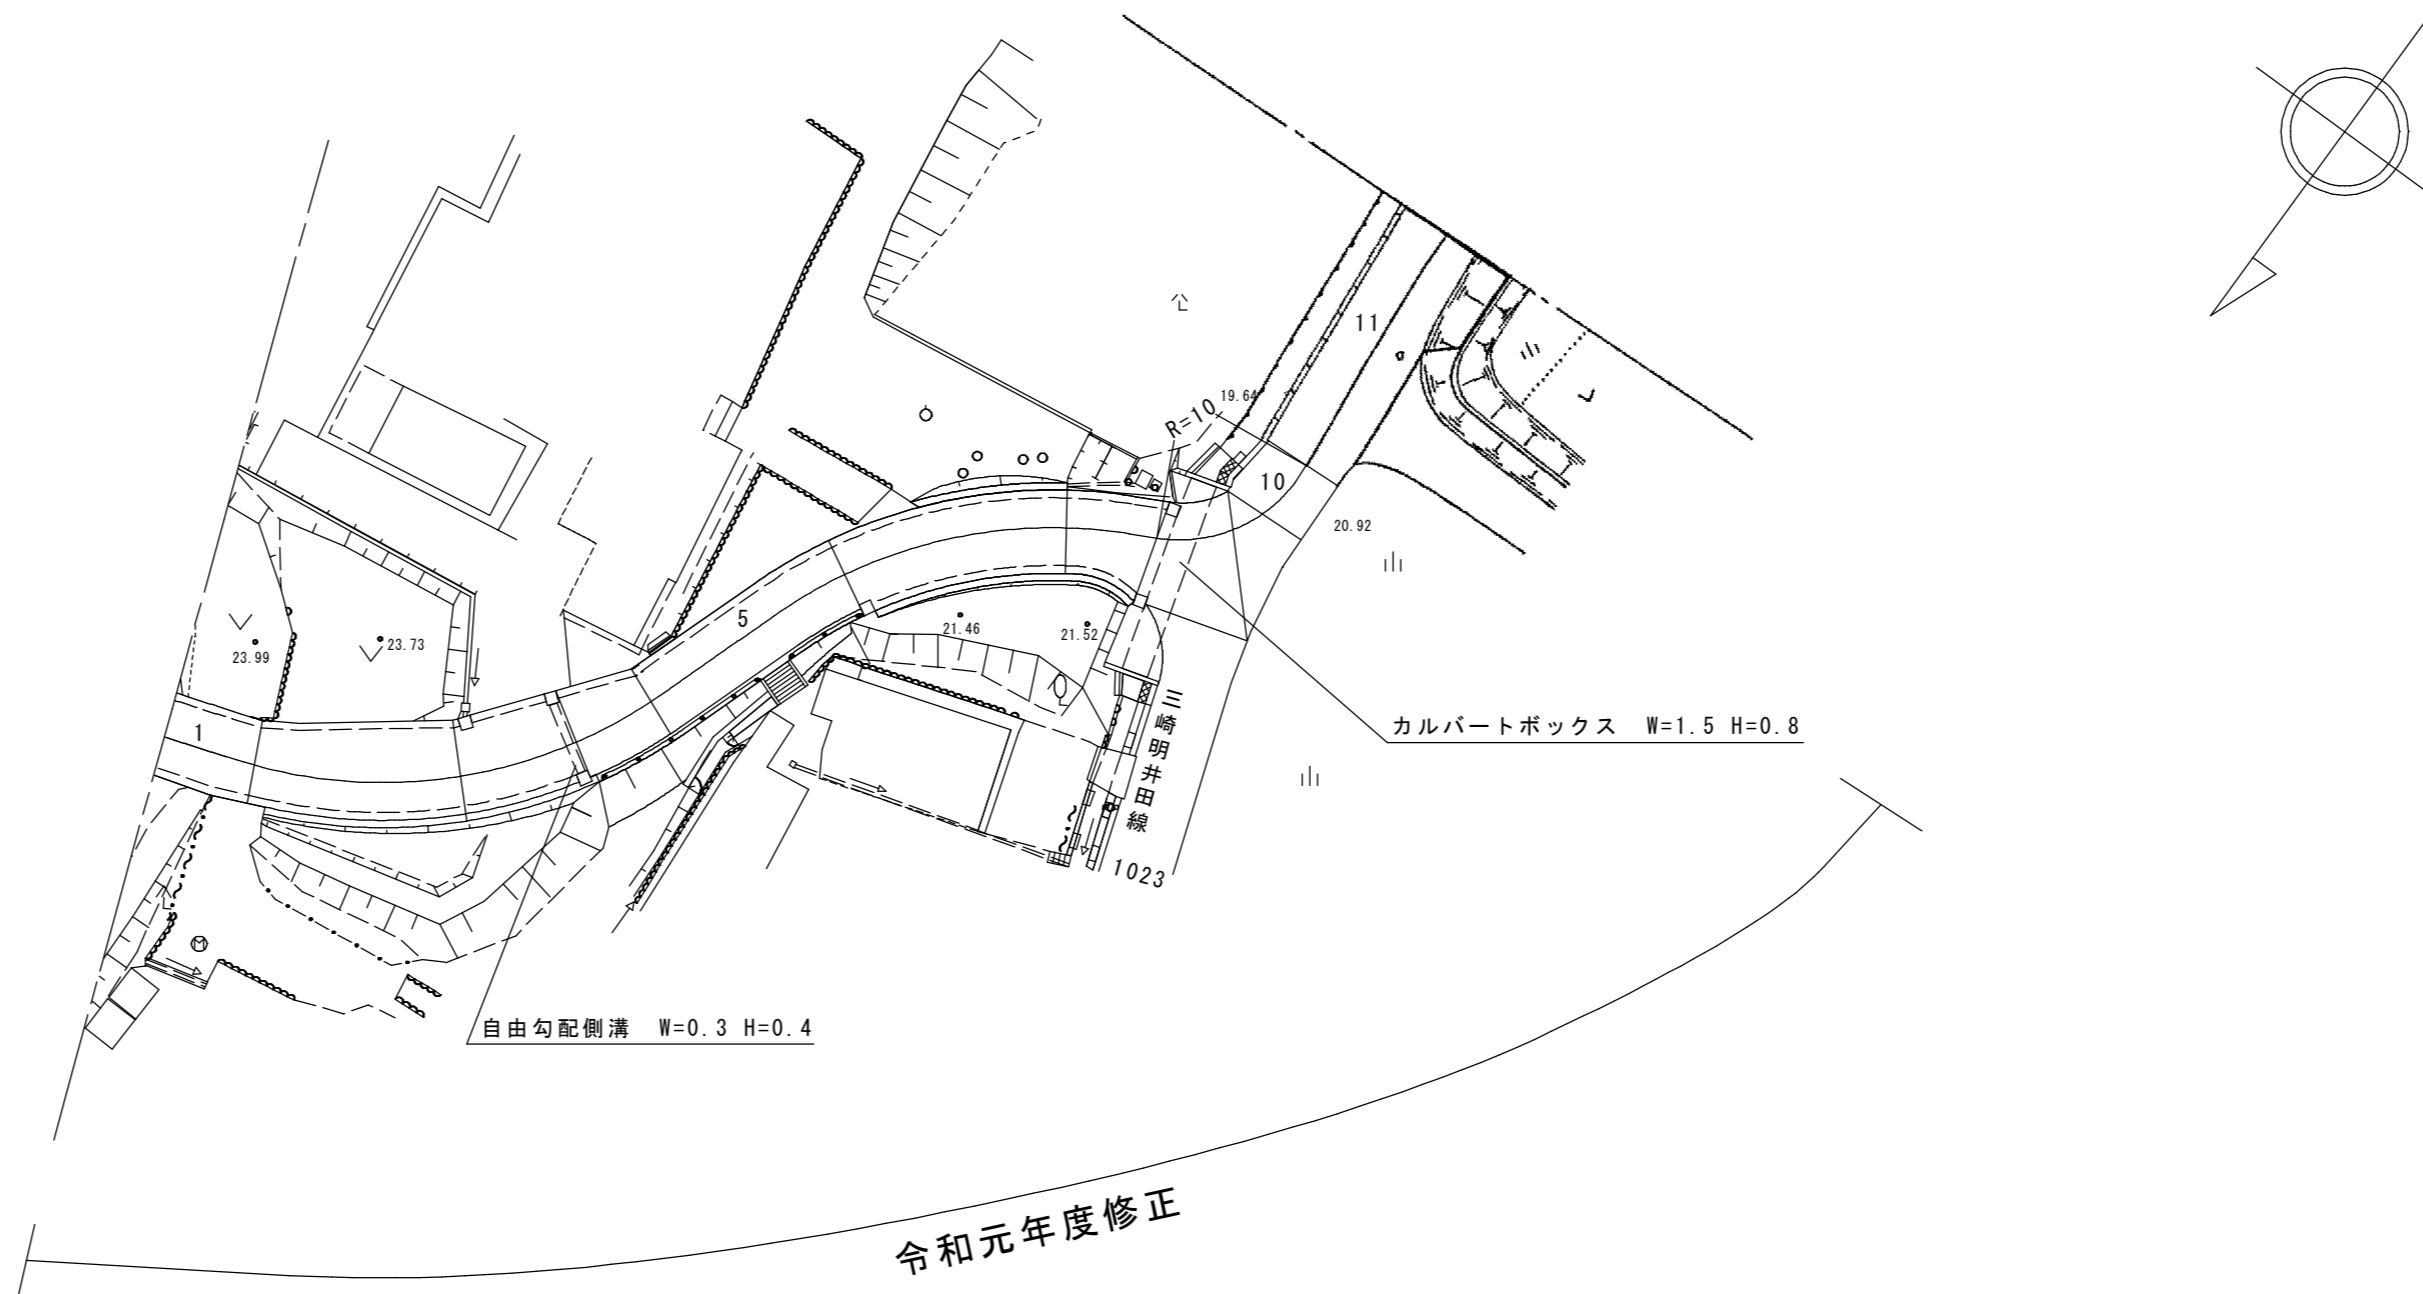

区割番号		令和元年度修正											
		1	2	3	4	5	6	7	8	9	10	11	
単距離		11.0	6.1	13.8	8.1	5.7	15.5	15.2	6.0	5.2	2.3	4.4	18.3
追加距離		983.4	989.5	1003.3	1011.4	1017.1	1032.6	1047.8	1053.8	1059.0	1061.3	1065.7	1084.0
曲線		R=10											
勾配													
全幅		6.0	5.6	6.2	6.2	5.0	5.5	5.5	7.0	10.9	6.3	5.4	5.7
幅員内訳	車道	5.0	4.6	5.2	5.2	4.0	4.5	4.5	6.0	9.9	5.3	4.4	4.7
	路左	0.5	0.5	0.5	0.5	0.5	0.5	0.5	0.5	0.5	0.5	0.5	0.5
	路右	0.5	0.5	0.5	0.5	0.5	0.5	0.5	0.5	0.5	0.5	0.5	0.5
	歩左												
	歩右												
	側溝	自由勾配側溝 U型側溝	自由勾配側溝 U型側溝	自由勾配側溝 U型側溝	自由勾配側溝 U型側溝	自由勾配側溝 U型側溝	自由勾配側溝 U型側溝	自由勾配側溝 U型側溝	自由勾配側溝 U型側溝	自由勾配側溝 U型側溝	自由勾配側溝 U型側溝	自由勾配側溝 U型側溝	自由勾配側溝 U型側溝
路面種類		As											
主要工作物	左												
	右	GR GR MP 水路兼用路肩保護コンクリート											

南部町

道路台帳平面図

路線名		天万寺内線		路線番号		1009		地名		南部町寺内		調整年月		平成6年3月31日		道路種別		1級		図面番号		7-7				
平面図 縮尺五百分の一																										
	区割番号	1		2		3		4		5		6		7		8		9		10		11 12				
	単距離	43.6		22.6		28.4		32.7		14.5		20.4		77.5		11.2		9.5		2.2		4.6				
	追加距離	1365.7	1370.0	1388.3	1400.5	1401.5	1416.7	1420.6	1449.4	1451.3	1465.8	1467.9	1478.9	1488.3	1516.4	1523.4	1537.4	1550.4	1565.8	1571.3	1577.0	1586.5	1588.7	1593.3	(1622.1)	
	曲線	R=200		R=80		R=200		R=100		R=40																
	勾配									23.89		2.3%		25.23		2.2%								26.46		
	全幅	4.5		4.8		5.2		4.8		5.8		4.8		4.8		4.8		4.8		5.3		5.4		6.7		
	幅員内訳	車道	3.5		3.8		4.2		3.8		4.8		3.8		3.8		3.8		4.3		4.4		5.7		6.7	
		路肩	0.5		0.5		0.5		0.5		0.5		0.5		0.5		0.5		0.5		0.5		0.5		0.5	
		歩道																								
		側溝																								
		その他																								
路面種類	As																									
主要工作物	左	ガードレール																								
	右																									

※ () 内の追加延長は、主要地方道溝口伯太線との重用区間 L=28.8m (図面番号7-1 区割番号9) を加算したものである。