

道 路 台 帳

路線名	地 尾 池 線										路線番号	3277										地名	調整年月	平成6年3月										道路種別	その他	図面番号	3-1																																
平 面 図 縮 尺 五 百 分 之 一	
	区割番号	1		2		3		4		5		6		7		8		9		10		11		12		13		14		15		16		17		18		19		20		21		22		23		24		25		26		27		28		29		30		31		32					
	単距離	0.0		4.1		3.5		4.2		5.3		4.6		8.4		23.3		5.0		3.1		8.3		4.1		24.0		5.1		3.5		2.4		8.5		7.2		2.4		12.2		6.2		6.3		9.4		200.0		4.9		10.0		5.5		5.5		2.8		2.8		5.2		7.2		6.2		4.8	
	追加距離	0.0		4.1		7.6		11.8		17.1		21.7		27.1		50.4		55.4		58.5		66.8		70.9		94.9		100.0		102.5		104.9		114.4		121.6		124.0		136.2		142.4		148.2		156.1		200.0		210.0		215.5		221.0		223.8		226.6		231.8		239.0		245.2		250.0			
	曲 線	R=15	
	勾 配	3.0%	
	幅 員 内 訳	車道	5.0		4.0		55.82		3.0		4.0		3.0		6.5		5.5		6.5		5.5		6.5		5.5		4.5		3.5		6.0		5.0		6.5		5.5		8.8		7.8		8.9		7.9		6.5		4.5		3.5		4.0																
		歩道	1.0		1.0		1.0		1.0		1.0		1.0		1.0		1.0		1.0		1.0		1.0		1.0		1.0		1.0		1.0		1.0		1.0		1.0		1.0		1.0		1.0		1.0		1.0		1.0		1.0		1.0		1.0														
		側溝	0.5		0.5		0.5		0.5		0.5		0.5		0.5		0.5		0.5		0.5		0.5		0.5		0.5		0.5		0.5		0.5		0.5		0.5		0.5		0.5		0.5		0.5		0.5		0.5		0.5		0.5		0.5														
		左	0.5		0.5		0.5		0.5		0.5		0.5		0.5		0.5		0.5		0.5		0.5		0.5		0.5		0.5		0.5		0.5		0.5		0.5		0.5		0.5		0.5		0.5		0.5		0.5		0.5		0.5		0.5														
		右	0.5		0.5		0.5		0.5		0.5		0.5		0.5		0.5		0.5		0.5		0.5		0.5		0.5		0.5		0.5		0.5		0.5		0.5		0.5		0.5		0.5		0.5		0.5		0.5		0.5		0.5		0.5		0.5												
	総幅員	6.5		5.5		6.5		5.5		6.5		5.5		6.5		5.5		6.5		5.5		6.5		5.5		6.5		5.5		6.5		5.5		6.5		5.5		6.5		5.5		6.5		5.5		6.5		5.5		6.5		5.5		6.5															
	路面種類	舗装	
	主要工作物	ガードレール	

南 部 町

道 路 台 帳


路線名	地尾池線		路線番号	3277	地名		調整年月	平成6年3月	道路種別		その他		図面番号	3-2																										
平面図 縮尺五百分之一	
	区割番号			1	2	3	4	5	6	7	8	9	10	11	12	13	14	15	16	17	18	19	20	21	22	23	24													
	単距離			4.9	9.5	6.0	14.4	7.8	7.3	5.0	3.9	2.1	10.5	7.9	11.1	393.3	370.0	45.1	1.2	2.3	400.0	20.9	420.5	1.1	4.5	1.2	431.3	443.2	15.9	486.7	13.5	483.2	26.5	49.7	8.5	500.0	8.3			
	追加距離			250.0	256.3	259.5	278.9	287.7	295.0	300.0	303.9	306.0	316.5	324.4	330.4	335.5	370.0	375.6	376.8	379.1	400.0	420.5	421.6	426.1	427.3	431.3	443.2	486.7	483.2	491.7	491.7	500.0								
	曲線			R = 125												R = 40																								
	勾配			0 %												1.3 %												4.1 %												
	幅員内訳	車道			6.0	4.5	4.5	5.5	5.1	4.5	4.1	3.5	4.4	4.4	3.5	4.4	3.5	4.0	3.5	4.5	4.5	4.0	3.5	4.0	4.0	3.5	4.5	4.5	4.0	5.0	4.0	5.0	3.5	4.5	3.5	4.5	3.2	4.2		
		歩道																																						
		左側溝			0.4									0.4										0.4	0.4	0.4														
		右側溝																																						
	総幅員			6.0	4.9	5.1	5.9	5.9	4.9	4.5	4.5	4.0	4.4	4.4	3.5	4.4	3.5	4.0	3.5	4.5	4.5	4.0	3.5	4.0	4.0	3.5	4.5	4.5	4.0	5.0	4.0	5.0	3.5	4.5	3.2	4.2				
	路面種類			0																																				
主要工作物			φ=0.5												φ=0.3																									

南部町

道 路 台 帳

路線名	地尾池線	路線番号	3277	地名		調整年月	平成6年3月	道路種別	その他	図面番号	3-3
-----	------	------	------	----	--	------	--------	------	-----	------	-----

平面図
縮尺五百分之一

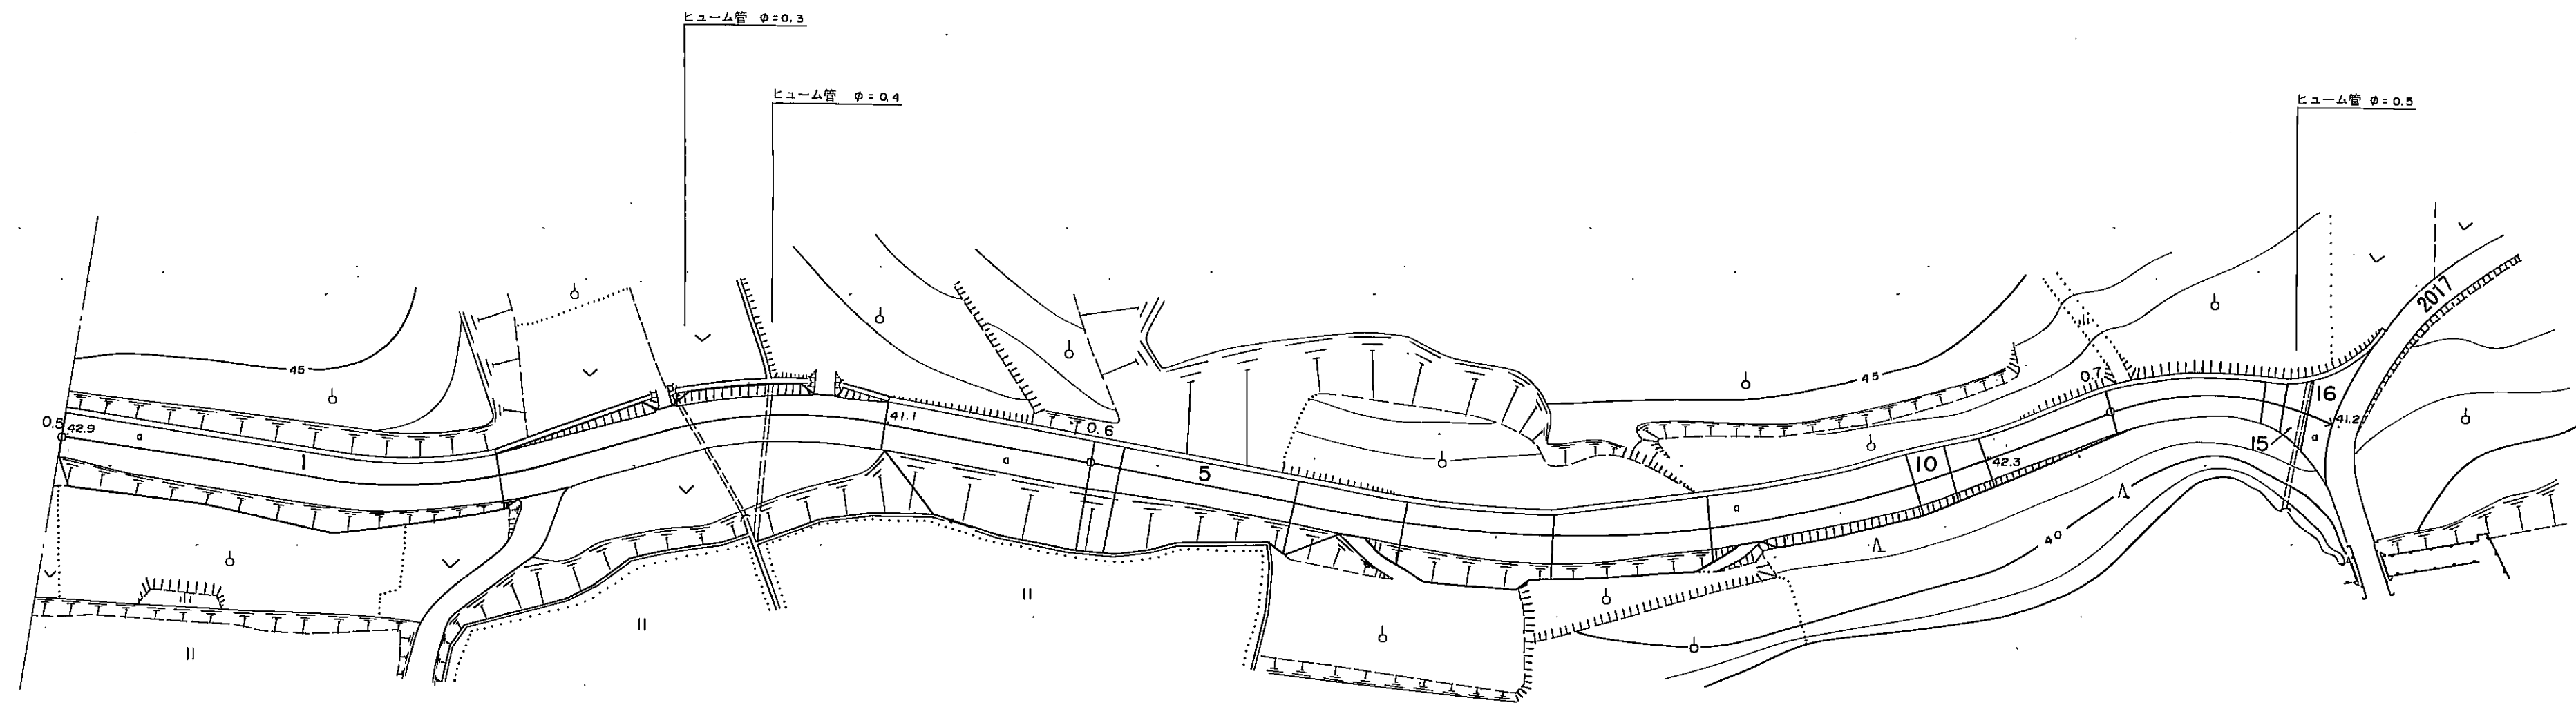

区割番号	I 2 3 4 5 6 7 8 9 10 11 12 13 14 15 16																
単距離	8.7																
追加距離	800.0	826.4	842.4	851.4	853.1	880.0	890.0	893.2	898.0	899.7	945.0	955.8	980.3	983.6	987.0	1000.0	
曲線	R=45 R=40 R=90 R=28																
勾配	4.2%	2.3%														1.1%	3.2%
幅員	車道	4.2	4.7	4.6	4.6	4.7	4.5	4.7	4.5	4.7	5.1	4.5	4.2	4.1	4.0	4.0	
	道路	3.2	3.7	3.6	3.6	3.1	3.5	3.7	4.1	3.5	3.2	3.1	3.0	2.5	2.0	2.6	
内	歩道左																
	歩道右																
内	側溝左	10.4	10.4	10.4	10.4	10.4	10.4	10.4	10.4	10.4	10.4	10.4	10.4	10.4	10.4	10.4	
	側溝右																
内	総幅員	17.6	17.5	17.0	17.0	17.5	17.0	17.2	17.0	17.0	17.6	17.5	17.4	17.5	17.4	17.4	
路面種類	1.0	1.0	1.0	1.0	1.0	1.0	1.0	1.0	1.0	1.0	1.0	1.0	1.0	1.0	1.0	1.0	
主要工作物			φ=0.3	φ=0.4												φ=0.5	

南部町