


道路台帳平面図

路線名 福成・境線 路線番号 3352 地名 南部町福成 調整年月 平成27年3月 道路種別 その他 図面番号 3-1

平面図
縮尺千分の一

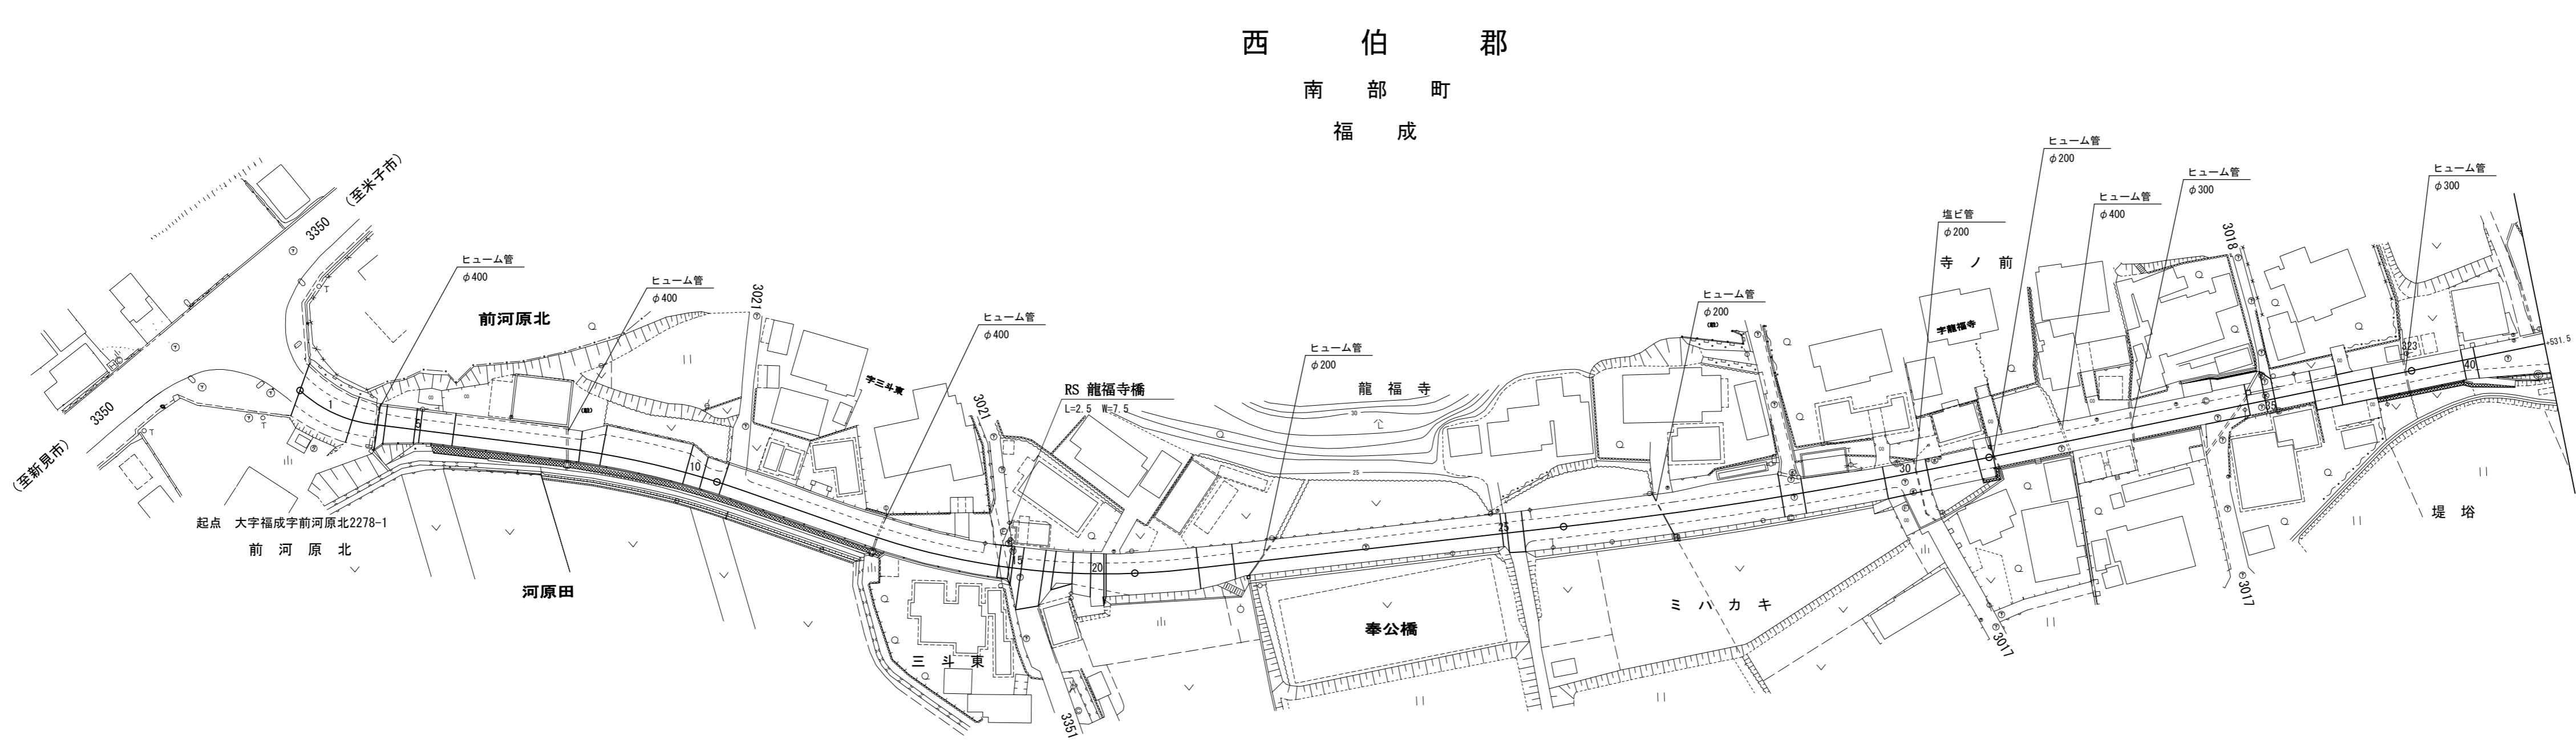

区割番号	単距離		追加距離	曲線	勾配	全幅	幅員内訳				路面種類	主要工作物
	車道	路肩					歩道	側溝	左	右		
1	0.0	14.0	0.0	R=30		3.6	2.3	2.5	0.5	0.5	As	BSC L=33.4m
2	14.0	6.0	20.0			2.3	2.5	2.2	0.5	0.5		BSC L=24.3m
3	20.0	1.7	21.7			2.5	2.2	2.0	0.5	0.5		BSC L=37.7m
4	21.7	1.7	23.4			2.6	2.0	2.4	0.5	0.5		BSC L=13.0m
5	23.4	1.2	24.6			2.0	2.4	2.4	0.5	0.5		BSC L=3.0m
6	24.6	7.8	32.4			1.9	2.3	2.4	0.5	0.5		BSC L=38.8m
7	32.4		37.8			2.0	2.3	2.4	0.5	0.5		BSC L=23.2m
8	67.4	29.6	97.0			2.0	2.3	2.4	0.5	0.5		BSC L=3.0m
9	73.0	5.6	78.6			2.3	2.2	2.4	0.5	0.5		BSC L=38.8m
10	92.4	19.4	111.8			2.3	2.2	2.4	0.5	0.5		BSC L=23.2m
11	96.5	4.1	100.6			2.7	2.2	2.4	0.5	0.5		BSC L=3.0m
12	101.4	4.9	106.3									BSC L=38.8m
13	106.3	2.2	108.5									BSC L=23.2m
14	108.5	2.2	110.7									BSC L=3.0m
15	110.7	5.2	115.9									BSC L=38.8m
16	115.9	5.2	121.1									BSC L=23.2m
17	121.1	4.3	125.4									BSC L=3.0m
18	125.4	4.3	129.7									BSC L=38.8m
19	129.7	3.0	132.7									BSC L=23.2m
20	132.7	0.5	133.2									BSC L=3.0m
21	133.2		133.7									BSC L=38.8m
22	200.0		200.0									BSC L=23.2m
23	214.8	21.5	236.3									BSC L=3.0m
24	223.1	8.3	231.4									BSC L=38.8m
25	231.4		231.4									BSC L=23.2m
26	231.4	62.6	294.0									BSC L=3.0m
27	294.0	1.2	295.2									BSC L=38.8m
28	295.2	3.8	299.0									BSC L=23.2m
29	300.0		300.0									BSC L=3.0m
30	300.0	60.3	360.3									BSC L=38.8m
31	360.3	5.1	365.4									BSC L=23.2m
32	365.4	19.2	384.6									BSC L=3.0m
33	384.6	10.1	394.7									BSC L=38.8m
34	394.7	12.3	407.0									BSC L=23.2m
35	407.0	3.3	410.3									BSC L=3.0m
36	410.3		410.3									BSC L=38.8m
37	461.3	60.3	521.6									BSC L=23.2m
38	467.6	4.1	471.7									BSC L=3.0m
39	471.7	2.2	473.9									BSC L=38.8m
40	473.9	9.1	483.0									BSC L=23.2m
41	483.0	6.1	489.1									BSC L=3.0m
	489.1	8.2	497.3									BSC L=38.8m
	497.3		497.3									BSC L=23.2m
	500.0		500.0									BSC L=3.0m
	500.0	21.1	521.1									BSC L=38.8m
	521.1	3.0	524.1									BSC L=23.2m
	524.1		524.1									BSC L=3.0m
	531.5		531.5									BSC L=38.8m


南部町

道路台帳平面図

路線名 福成・境線 路線番号 3352 地名 南部町福成 調整年月 平成27年3月 道路種別 その他 図面番号 3-2

平面図

縮尺千分の一

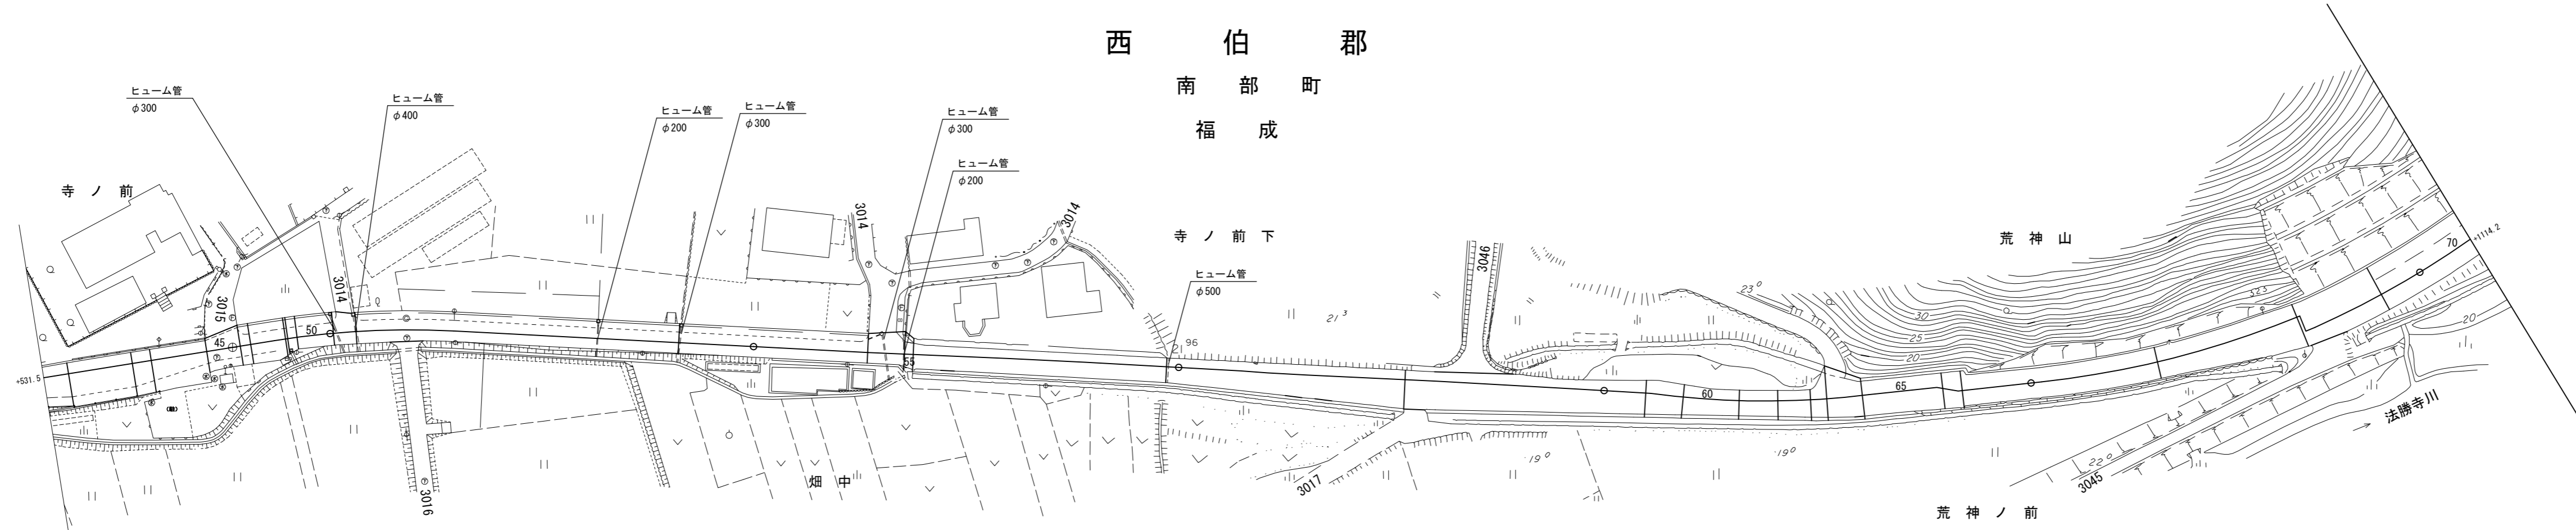

区割番号	41	42	43	44	45	46	47	48	49	50	51	52	53	54	55	56	57	58	59	60	61	62	63	64	65	66	67	68	69	70																
単距離	22.3	15.2	4.5	13.2	8.0	8.0	2.5	0.5	2.2	8.6	5.4	76.1	700.0	44.6	8.7	2.1	59.4	56.3	56.4	9.0	13.0	9.0	7.7	3.8	8.4	19.0	4.5	46.0	35.0	24.3																
追加距離	531.5	537.4	552.6	557.1	570.3	578.3	580.8	580.5	580.0	582.2	600.0	606.2	682.3	700.0	726.9	735.6	737.7	797.1	800.0	900.0	909.8	918.8	931.8	940.8	948.5	952.3	960.7	979.7	984.2	1000.0	1030.2	1065.2	1089.5	1100.0	1114.2											
曲線	
勾配	
全幅	10.4	10.3	10.3	10.0	10.0	9.3	8.3	8.1	7.2	7.1	7.0	7.5	7.0	7.5	7.4	7.9	7.2	7.1	9.6	7.2	7.2	8.5	7.7	6.3	12.0	7.4	7.9	6.7	7.2	10.8	11.4	11.4														
幅員内訳	車道	4.0	4.0	4.0	4.0	4.0	4.1	4.1	4.1	4.1	4.0	4.0	4.0	4.0	4.0	4.0	4.1	4.1	4.1	4.1	4.1	4.1	4.1	4.1	4.1	4.1	4.1	4.1	4.1	4.1	4.1	4.1	4.1	4.1	4.1	4.1	4.1	4.1								
	路肩左	0.6	0.6	0.6	0.7	0.5	0.5	0.5	0.5	0.5	0.5	0.5	0.5	0.5	0.5	0.5	0.5	0.5	0.5	0.5	0.5	0.5	0.5	0.5	0.5	0.5	0.5	0.5	0.5	0.5	0.5	0.5	0.5	0.5	0.5	0.5	0.5	0.5	0.5							
	路肩右	0.5	0.6	0.5	0.5	0.5	0.5	0.5	0.5	0.5	0.5	0.5	0.5	0.5	0.5	0.5	0.5	0.5	0.5	0.5	0.5	0.5	0.5	0.5	0.5	0.5	0.5	0.5	0.5	0.5	0.5	0.5	0.5	0.5	0.5	0.5	0.5	0.5	0.5	0.5						
	歩道左	
	歩道右	2.3	2.1	2.9	4.4	2.1	2.4	2.0	2.0	2.0	2.0	2.0	2.0	2.0	2.0	2.0	2.0	2.0	2.0	2.0	2.0	2.0	2.0	2.0	2.0	2.0	2.0	2.0	2.0	2.0	2.0	2.0	2.0	2.0	2.0	2.0	2.0	2.0	2.0	2.0						
側溝左				(0.4)	(0.4)	(0.4)	(0.4)	(0.4)	(0.4)	(0.4)	(0.3)	FSL	(0.3)	(0.3)	FSL	(0.3)									(0.3)		U										(0.3)									
側溝右		(0.4)		U	
その他	3.0	0.0	2.2	0.4	0.3										1.5	1.1				1.6	0.9																									
路面種類																	As																													
主要工作物	左	BSC L=19.2m															BSC L=72.2m										BSC L=42.2m										BSC L=109.2m									
	右	GP L=38.0m					BSC L=8.0m					GR L=21.8m					GR L=60.3m					L L=30.0m					GR L=95.5m					GR L=67.7m														

南部町

道路台帳平面図

路線名	福成・境線		路線番号	3352	地名	南部町福成	調整年月	平成27年3月	道路種別	その他	図面番号	3-3		
平面図														
	縮尺	千分の一												
	区割番号	70	71	72	73	74	75	76	77	78	79	80	81	
	単距離	31.2	20.0	58.0		87.3	23.8	31.4	25.3	44.1	18.4	33.7	5.3	
	追加距離	1114.2 1120.7	1140.7	1198.7 1200.0		1286.0	1300.0 1309.8	1341.2	1366.5	1400.0	1410.6	1428.0	1462.7 1469.0 1471.0	
	曲線													
	勾配													
	全幅		12.8	11.6	11.3	11.8	14.0	18.2	19.3	16.0	13.0	12.9	13.4	15.6
	幅員内訳	車道	6.0	6.0	6.0	6.1	5.9	6.0	6.2	8.8	9.1	9.0	9.0	10.6
		路肩	左	0.8	0.8	0.8	0.8	0.8	0.8	0.7	0.5	0.5	0.6	0.6
右			2.5	1.3	1.0	0.8	0.8	0.8	0.8	0.8	0.9	0.8	0.8	
歩道		左	3.5	3.5	3.5	3.5	3.6	3.6	3.5	2.5	2.5	2.5	3.0	
		右											3.5	
側溝		左	(0.3)			U						(0.3)	(0.5)	
		右											(0.5)	
その他					0.6	2.9	7.0	8.1	3.4					
路面種類	As													
主要工作物	左	BSC L=109.2m		BSC L=263.8m										
	右	GR L=67.7m	GR L=129.7m			GR L=61.8m			GR L=124.1m					

南部町