


道 路 台 帳

路線名	上野線	路線番号	2028	地名	調整年月	昭和62年11月	道路種別	2級	図面番号	9-2
-----	-----	------	------	----	------	----------	------	----	------	-----

平面図

縮尺五百分之一

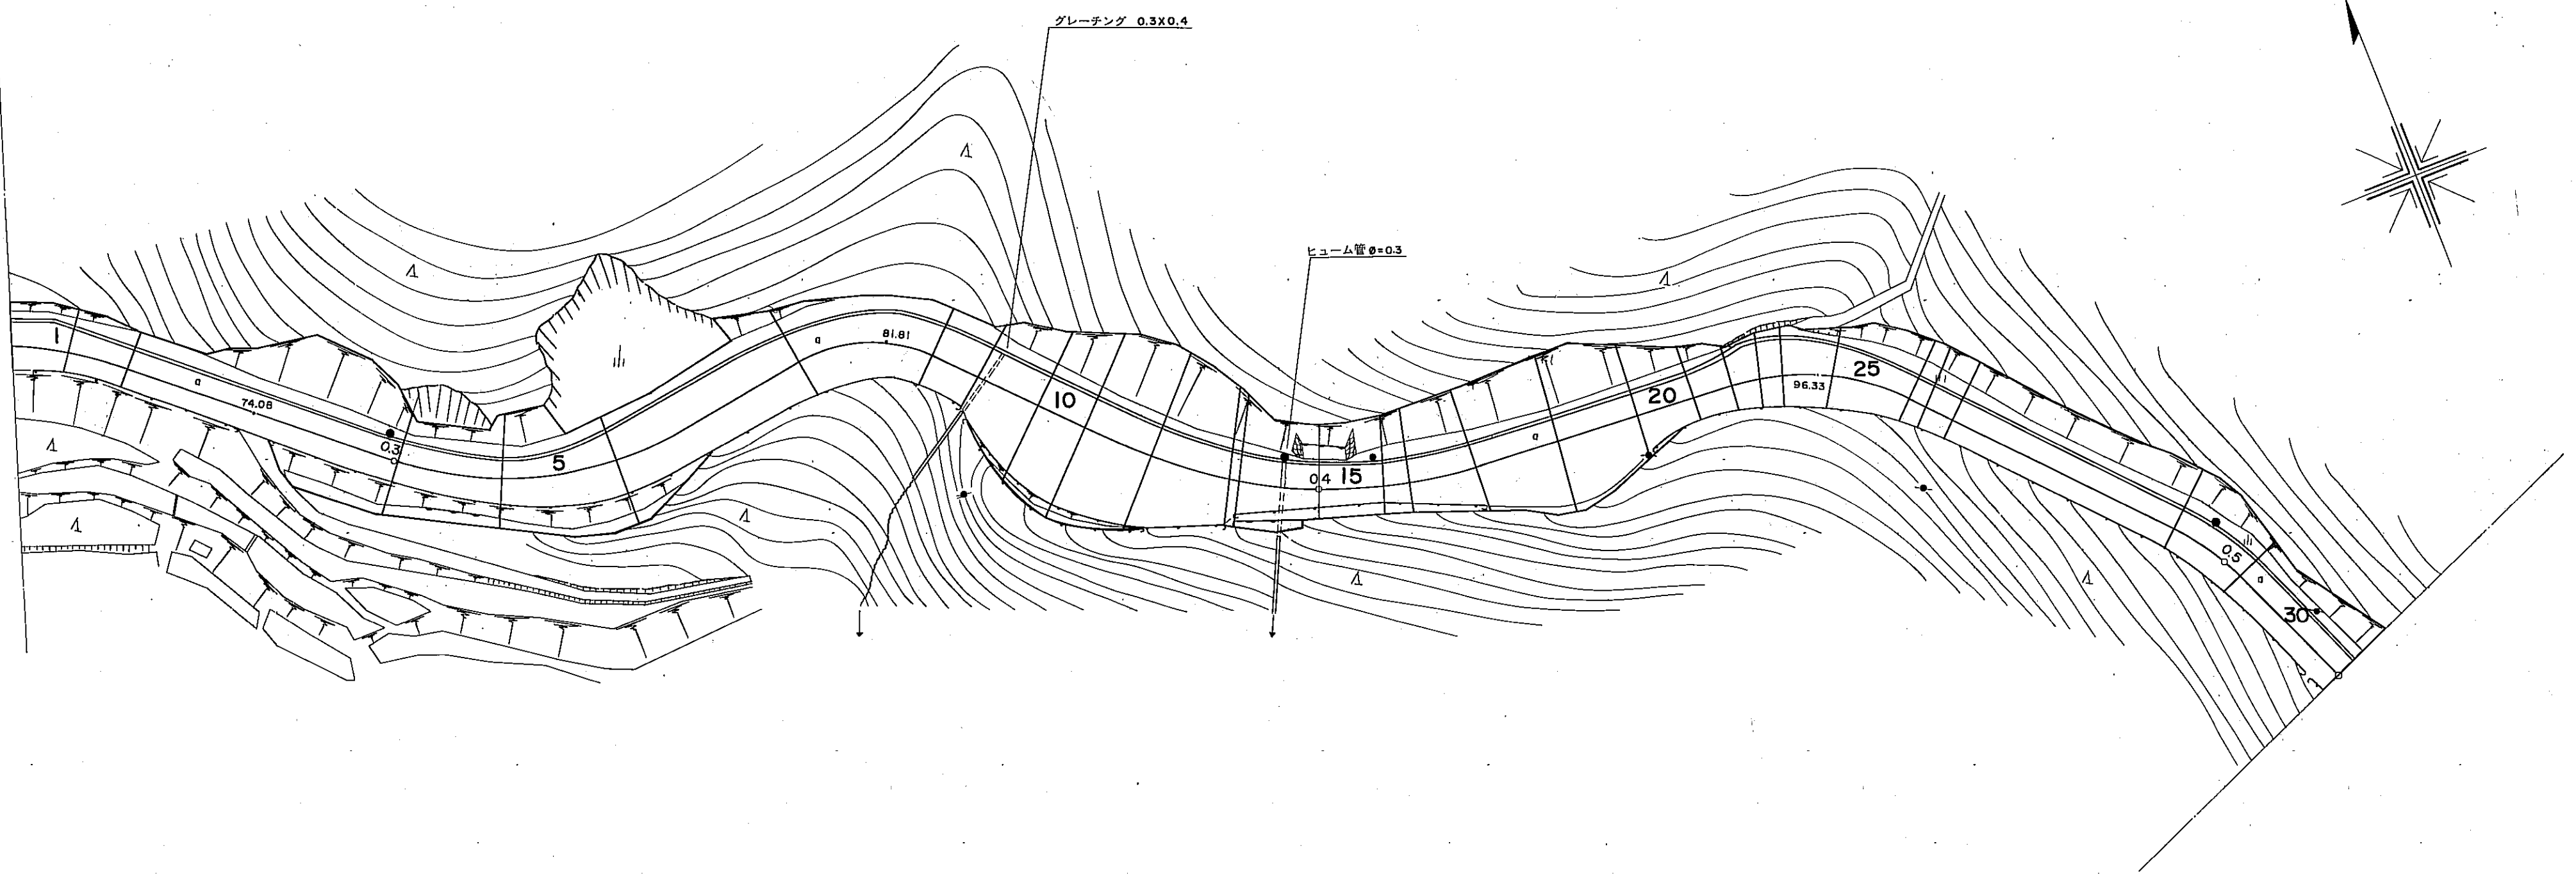

区割番号	
単距離	5.2	5.5	6.2	29.4			10.6	11.7	21.9			14.2	4.9	6.8	5.1	7.3	8.1	6.6	2.8	7.0	8.7	8.5	6.1	4.2	2.4	5.1	8.5	2.0	3.1	25.5	8.5	14.4														
追加距離	259.7	261.1	264.6	284.8			286.3	300.2	310.8	322.5	329.7	344.4	351.6	356.6	362.5	370.3	375.4	380.1	382.7	391.5	394.3	397.4	401.0	407.6	410.4	417.4	425.1	434.6	440.7	444.9	447.9	450.3	455.4	465.9	465.9	465.0	494.5	503.0	517.4							
曲線	R=30			R=35			R=15			R=50			R=25			R=25																														
勾配	7.2%	11.0%			10.3%			81.81			14.4%			96.33			7.3%			100.92																										
幅員	車道	4.0	3.5	3.2	3.2			3.5	3.5	3.2			3.5	3.5	3.5	3.5	3.5	3.5	3.5	3.5	3.5	3.5	3.5	3.5	3.5	3.5	3.5	3.5	3.5	3.5	3.5	3.5	3.5	3.5	3.5	3.5	3.5	3.5	3.5	3.5	3.5	3.5				
	歩道	0.4	
	左側	
	右側	
総幅員	7.1	6.7	7.2	11.0			11.8	11.6	10.2			8.5	8.6	8.5	8.5	
路面種類	ア	
主要工作物	ガードレール						ガードレール			0.3x0.4			φ=0.3						ガードレール																											

南部町

道 路 台 帳

路線名	上野線	路線番号	2028	地名	調整年月	昭和62年11月	道路種別	2級	図面番号	9-3																					
平 面 図 縮 尺 五 百 分 之 一																															
	区割番号	1	2	3	4	5	6	7	8	9	10	11	12	13	14	15	16	17	18	19	20	21	22	23	24	25					
	単距離	14.4	15.8	12.4	18.5	17.8	16.7	13.1	9.3	3.1	5.4	2.6	6.3	644.9	674.9	690.5	26.1	12.7	12.0	2.8	5.3	5.4	5.4	5.3	1.7	7.9	27.4	16.4			
	追加距離	517.4	321.9	331.2	543.6	462.1	578.9	396.6	609.7	618.0	618.1	620.8	623.3	626.1	632.4	644.9	690.5	703.2	715.2	718.0	723.3	726.3	728.7	735.1	739.4	741.1	749.5	802.9	819.3		
	曲線	R=40		R=25		R=10		R=75		R=25		R=10		R=30																	
	勾配	7.0%										11.5%										6.4%					8.7%				
	幅員	車道	4.1	4.1	4.5	5.5	5.4	5.7	5.5	4.5	4.7	4.4	4.1	4.1	4.2	4.5	4.5	4.5	6.5	7.0	8.7	7.7	11.3	9.2	6.5	6.5	4.9	4.5	6.5		
		歩道	3.1	3.1	3.5	4.9	4.4	4.7	4.5	4.5	4.4	4.4	4.1	4.1	4.2	4.5	4.5	4.5	5.5	6.0	7.0	7.7	10.3	8.2	5.5	5.5	3.9	3.5	5.5		
	内訳	左側溝	0.4	0.4	0.4	0.5	0.5	0.7	0.7	0.7	0.7	0.7	0.7	0.7	0.7	0.7	0.7	0.7	0.7	0.7	0.7	0.7	0.7	0.7	0.7	0.7	0.7	0.7	0.7		
		右側溝	0.4	0.4	0.4	0.5	0.5	0.7	0.7	0.7	0.7	0.7	0.7	0.7	0.7	0.7	0.7	0.7	0.7	0.7	0.7	0.7	0.7	0.7	0.7	0.7	0.7	0.7	0.7		
	総幅員	10.0	10.0	10.0	10.5	10.3	10.7	12.1	12.1	12.1	12.1	12.1	12.1	12.1	14.0	14.0	14.0	14.0	14.0	14.0	14.0	14.0	14.0	14.0	14.0	14.0	14.0	14.0	14.0		
	路面種類	a										b										c									
	主要工作物	ガードレール										ガードレール																			

南部町

道 路 台 帳

路線名	上野線	路線番号	2028	地名	調整年月	昭和62年11月	道路種別	2級	図面番号	9-5																					
平面図 縮尺五百分之一																															
	区割番号	1	2	3	4	5	6	7	8	9	10	11	12	13	14	15	16														
	単距離	37.7	23.6	21.0																											
	追加距離	1109.6	1133.2	1154.2	1177.9	1195.1	1204.8	1207.8	1219.2	1221.7	1228.0	1228.7	1222.6	1261.8	1268.2	1279.2	1283.5	1285.7	1301.9	1316.4	1323.5	1324.6	1330.9	1340.7	1344.8	1356.6	1358.3	1360.8	1373.7	1387.9	
	曲線											R=140			R=60			R=300			R=195			R=65			R=30				
	勾配	144.70										9.3%		192.82		7.8%		184.80		2.8%		197.82		4.5%		159.23		1.1%		159.34	
	幅員	車道	3.4	2.4																											
		道路	4.0	3.0																											
	内訳	歩道左																													
		歩道右																													
	路面種類	側左																													
		側右																													
	主要工作物											BOX 0.8 X 0.9				マンホール 3283				マンホール 3284				農業用格納庫				マンホール 3284			

南部町

道 路 台 帳

路線名	上 野 線					路線番号	2028		地名	調整年月	昭和62年11月		道路種別	2 級		図面番号	9-6																																		
平面図 縮尺五百分之一	
	区割番号	1		2		3		4		5		6		7		8		9		10		11		12		13		14		15																					
	単距離	14.2		29.5		15.7		6.5		17.1		6.3				68.9		9.7		6.0		2.4		5.5		4.4		11.8		8.1		74.3																			
	追加距離	1387.9		1417.4		1432.1		1437.6		1458.7		1463.0		1491.6		1498.3		1501.0		1514.0		1519.0		1548.3		1569.9		1577.5		1579.6		1585.6		1586.0		1593.5		1597.9		1603.7		1617.8		1623.8		1636.1		1655.7		1692.7	
	曲線			R=15		R=25		R=50		R=60				R=50				R=25		R=60																															
	勾配	1.0%				10.1%				167.48				0.4%				167.96		2.8%																															
	幅員内訳	車道	4.0		3.5		3.5		3.5		3.5		3.5		3.5		3.5		4.5		6.0		6.5		7.5		6.5		4.5		3.5		3.5		3.5		3.5														
		歩道	
		側溝									0.4	
	路面種類	0		-5.0		-3.5		-3.5		-4.3		-5.1		-6.0		-7.2		-6.8		-7.9		-6.4		-10.5		-8.5		-7.6		-3.9		-8.4		-8.4		-8.4															
主要工作物	

南部町

道 路 台 帳

路線名	上野線	路線番号	2028	地名	調整年月	昭和62年11月	道路種別	2級	図面番号	9-7																															
平面図 縮尺五百分之一	
	区割番号	1		2		3		4		5		6		7		8		9		10		11		12		13		14		15		16		17		18					
	単距離	74.9		29.9		35.2		11.8		27		8.9		5.5		4.3		3.7		1.3		2.8		82.4		25.2		17.0		6.7		2.3		4.8		3.6		260			
	追加距離	1692.7	1710.1	1722.5	1735.3	1757.7	1765.5	1772.2	1781.1	1786.6	1790.9	1794.6	1795.9	1797.7	1813.1	1833.0	1839.5	1874.1	1882.1	1886.6	1897.6	1905.3	1906.7	1922.5	1925.0	1931.3	1937.0	1937.0	1938.7	1957.7	1967.7	1967.7	1967.7	1967.7	1967.7	1967.7	1967.7	1967.7			
	曲線			R=75					R=70						R=55						R=50						R=150											R=60			
	勾配	698.0	3.0%						172.52	7.0%					176.21												180.44			6.5%							184.96				
	幅員	車道	2.5		2.7		2.5		3.0		3.5		5.5		6.8		5.5		3.5		2.5		2.5		2.5		3.0		3.0		5.3		5.4		3.7		3.0		3.0		
		歩道																																							
		側溝																																							
	内訳	総幅員	5.4		5.0		5.6		6.0		6.6		7.0		7.0		6.9		6.9		6.9		6.9		6.9		6.9		6.9		6.9		6.9		6.9		6.9		6.9		6.9
		路面種類	a																																						
	主要工作物		φ=0.3																																						

南部町

道 路 台 帳

路線名	上野線	路線番号	2028	地名	調整年月	昭和62年11月	道路種別	2級	図面番号	9-8																																			
平面図 縮尺五百分之一	
	区割番号	1		2		3		4		5		6		7		8		9		10		11		12																					
	単距離	26.0		20.2		13.9		1.4		3.8		5.9		20.2		8.4		8.3		11.9		7.5		23.8		1200																			
	追加距離	1987.7		1970.5		1997.9		1994.9		2000.8		2003.2		2007.0		2012.9		2041.1		2047.1		2049.5		2054.0		2057.8		2095.7		2075.2		2077.2		2101.0		2174.0		2190.0		2195.0		2221.0		203.0	
	曲線			R=30						R=120																R=180																			
	勾配	184.96		6.4%		186.70		7.3%		191.10		7.1%		196.81		7.0%		201.37		7.9%		203.05																							
	幅員	車道	4.0		3.5		4.5		4.8		4.5		4.0		3.0		6.5		6.5		4.9		4.7		4.3		4.3		4.4		4.4		4.4		4.4		4.4								
		歩道	0.4		0.4		0.4		0.4		0.4		0.4		0.4		0.4		0.4		0.4		0.4		0.4		0.4		0.4		0.4		0.4		0.4		0.4		0.4						
	内側	左	0.4		0.4		0.4		0.4		0.4		0.4		0.4		0.4		0.4		0.4		0.4		0.4		0.4		0.4		0.4		0.4		0.4		0.4		0.4						
	外側	左	0.4		0.4		0.4		0.4		0.4		0.4		0.4		0.4		0.4		0.4		0.4		0.4		0.4		0.4		0.4		0.4		0.4		0.4		0.4						
	溝	左	0.4		0.4		0.4		0.4		0.4		0.4		0.4		0.4		0.4		0.4		0.4		0.4		0.4		0.4		0.4		0.4		0.4		0.4		0.4						
	右	右	0.4		0.4		0.4		0.4		0.4		0.4		0.4		0.4		0.4		0.4		0.4		0.4		0.4		0.4		0.4		0.4		0.4		0.4		0.4						
総幅員		4.8		4.3		5.3		5.6		4.9		4.4		4.4		6.9		6.9		5.3		5.1		4.7		4.7		4.8		4.8		4.8		4.8		4.8									
路面種類		a		b		c		d		e		f		g		h		i		j		k		l		m		n		o		p		q		r									
主要工作物	

南部町

