


# 道 路 台 帳

|     |        |      |      |    |      |          |      |    |      |     |
|-----|--------|------|------|----|------|----------|------|----|------|-----|
| 路線名 | 金田御内谷線 | 路線番号 | 2018 | 地名 | 調整年月 | 昭和62年11月 | 道路種別 | 2級 | 図面番号 | 9-1 |
|-----|--------|------|------|----|------|----------|------|----|------|-----|

平面図

縮尺五百分之一

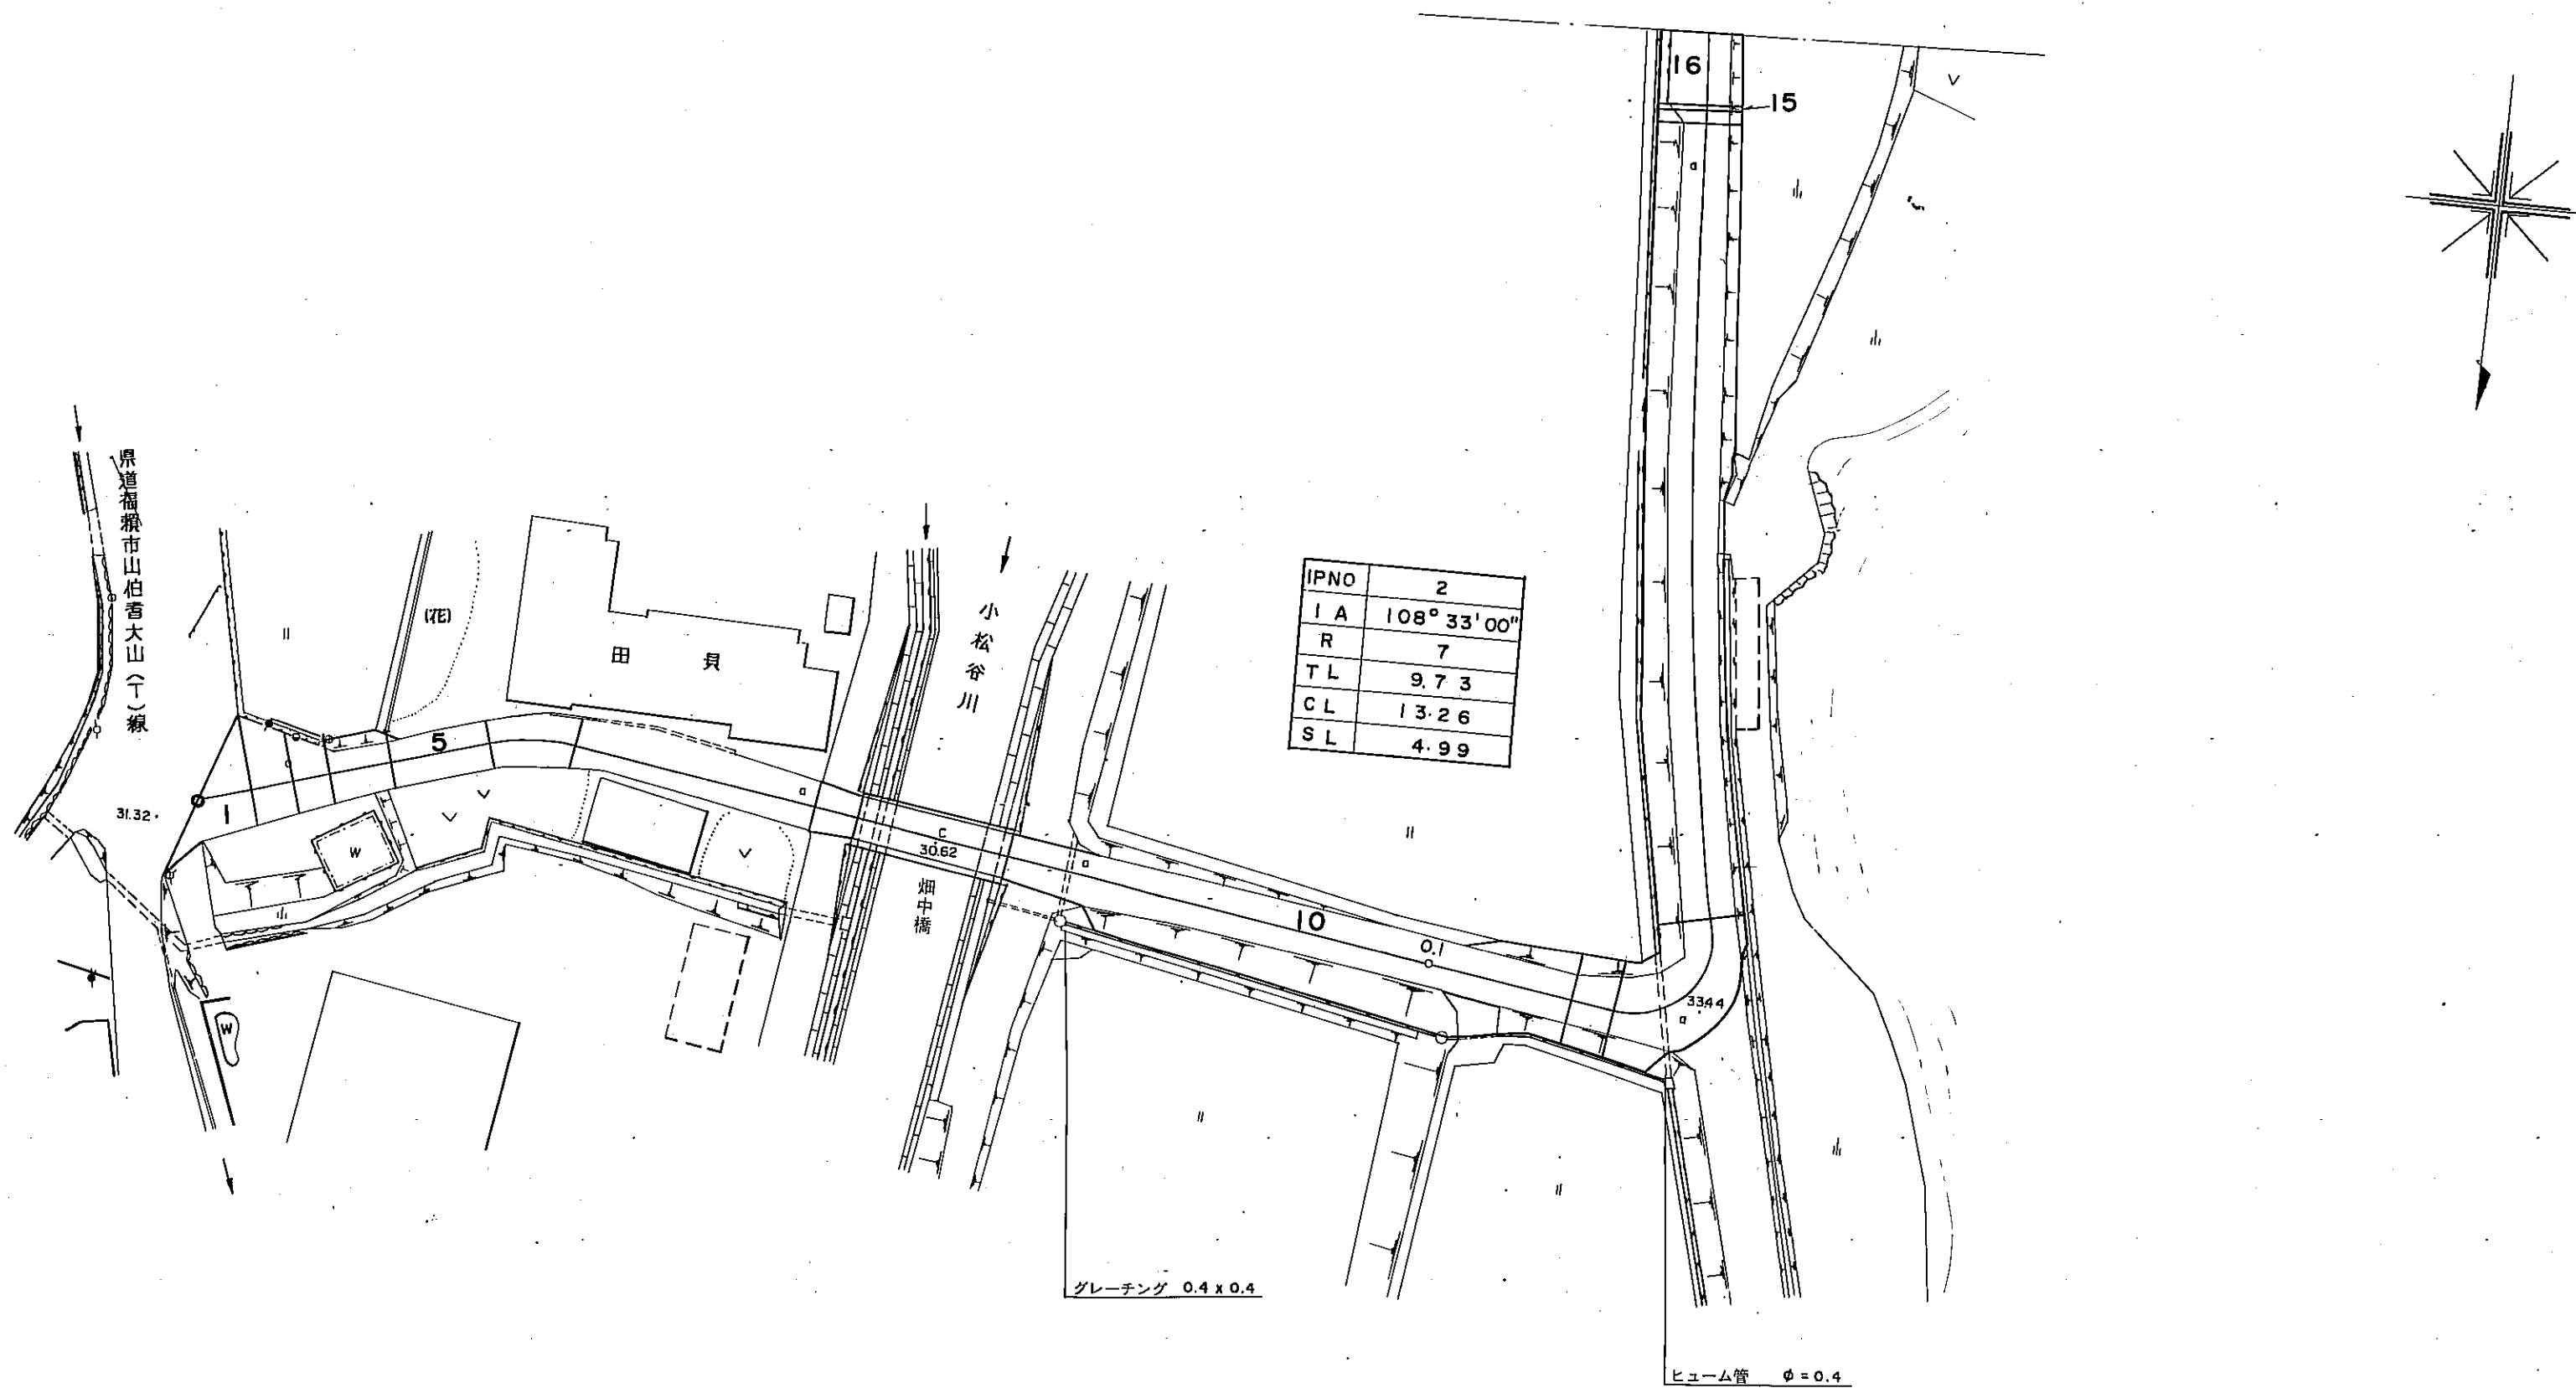

|       |   
|-------|---|------|------|------|------|------|------|-------|-------|-------|-------|-------|-------|-------|-------|-------|-------|--------|--------|--------|-----|
| 区割番号  | 1 2 3 4 5 6 7 8 9 10 11 12 13 14 15 16  |      |      
| 単距離   | 0.0   | 4.3  | 7.7  | 10.6 | 15.6 | 23.6 | 30.4 | 43.9  | 55.4  | 60.0  | 65.8  | 70.8  | 111.8 | 115.2 | 121.2 | 126.0 | 136.8 | 165.0  | 199.1  | 5.7    |     |
| 追加距離  | 0.0   | 4.3  | 12.0 | 22.6 | 38.2 | 61.8 | 92.2 | 136.1 | 191.5 | 251.5 | 317.3 | 388.1 | 499.9 | 615.1 | 736.3 | 862.3 | 999.1 | 1164.1 | 1353.2 | 1552.3 |     |
| 曲線    | R=15 (stations 1-6), R=6 (stations 11-13), R=280 (stations 14-16)                                       |      |      
| 勾配    | 3.132% (station 1), 1.2% (stations 2-10), 4.6% (stations 11-13), 0.1% (stations 14-16)                  |      |      
| 幅員内訳  | 車道  | 16.4 | 15.9 | 15.4 | 14.9 | 14.4 | 13.9 | 13.4  | 12.9  | 12.4  | 11.9  | 11.4  | 10.9  | 10.4  | 9.9   | 9.4   | 8.9   | 8.4    | 7.9    | 7.4    | 6.9 |
|       | 道路  | 16.4 | 15.9 | 15.4 | 14.9 | 14.4 | 13.9 | 13.4  | 12.9  | 12.4  | 11.9  | 11.4  | 10.9  | 10.4  | 9.9   | 9.4   | 8.9   | 8.4    | 7.9    | 7.4    | 6.9 |
|       | 歩道  | 0.0  | 0.0  | 0.0  | 0.0  | 0.0  | 0.0  | 0.0   | 0.0   | 0.0   | 0.0   | 0.0   | 0.0   | 0.0   | 0.0   | 0.0   | 0.0   | 0.0    | 0.0    | 0.0    | 0.0 |
|       | 側溝  | 0.0  | 0.0  | 0.0  | 0.0  | 0.0  | 0.0  | 0.0   | 0.0   | 0.0   | 0.0   | 0.0   | 0.0   | 0.0   | 0.0   | 0.0   | 0.0   | 0.0    | 0.0    | 0.0    | 0.0 |
| 路面種類  | 7.2, 7.8, 6.8, 7.2, 7.8, 6.8, 7.2, 7.8, 6.8, 7.2, 7.8, 6.8, 7.2, 7.8, 6.8, 7.2, 7.8, 6.8, 7.2, 7.8, 6.8 |      |      
| 主要工作物 | 7.6-A (K) L=12.4, W=4.3(3.5), 0.4x0.4, 0.4  |      |      


南部町

# 道 路 台 帳

|     |        |      |      |    |      |          |      |    |      |     |
|-----|--------|------|------|----|------|----------|------|----|------|-----|
| 路線名 | 金田御内谷線 | 路線番号 | 2018 | 地名 | 調整年月 | 昭和62年11月 | 道路種別 | 2級 | 図面番号 | 9-2 |
|-----|--------|------|------|----|------|----------|------|----|------|-----|

調整年月日 平成6年3月31日

平面図  
縮尺五百分之一

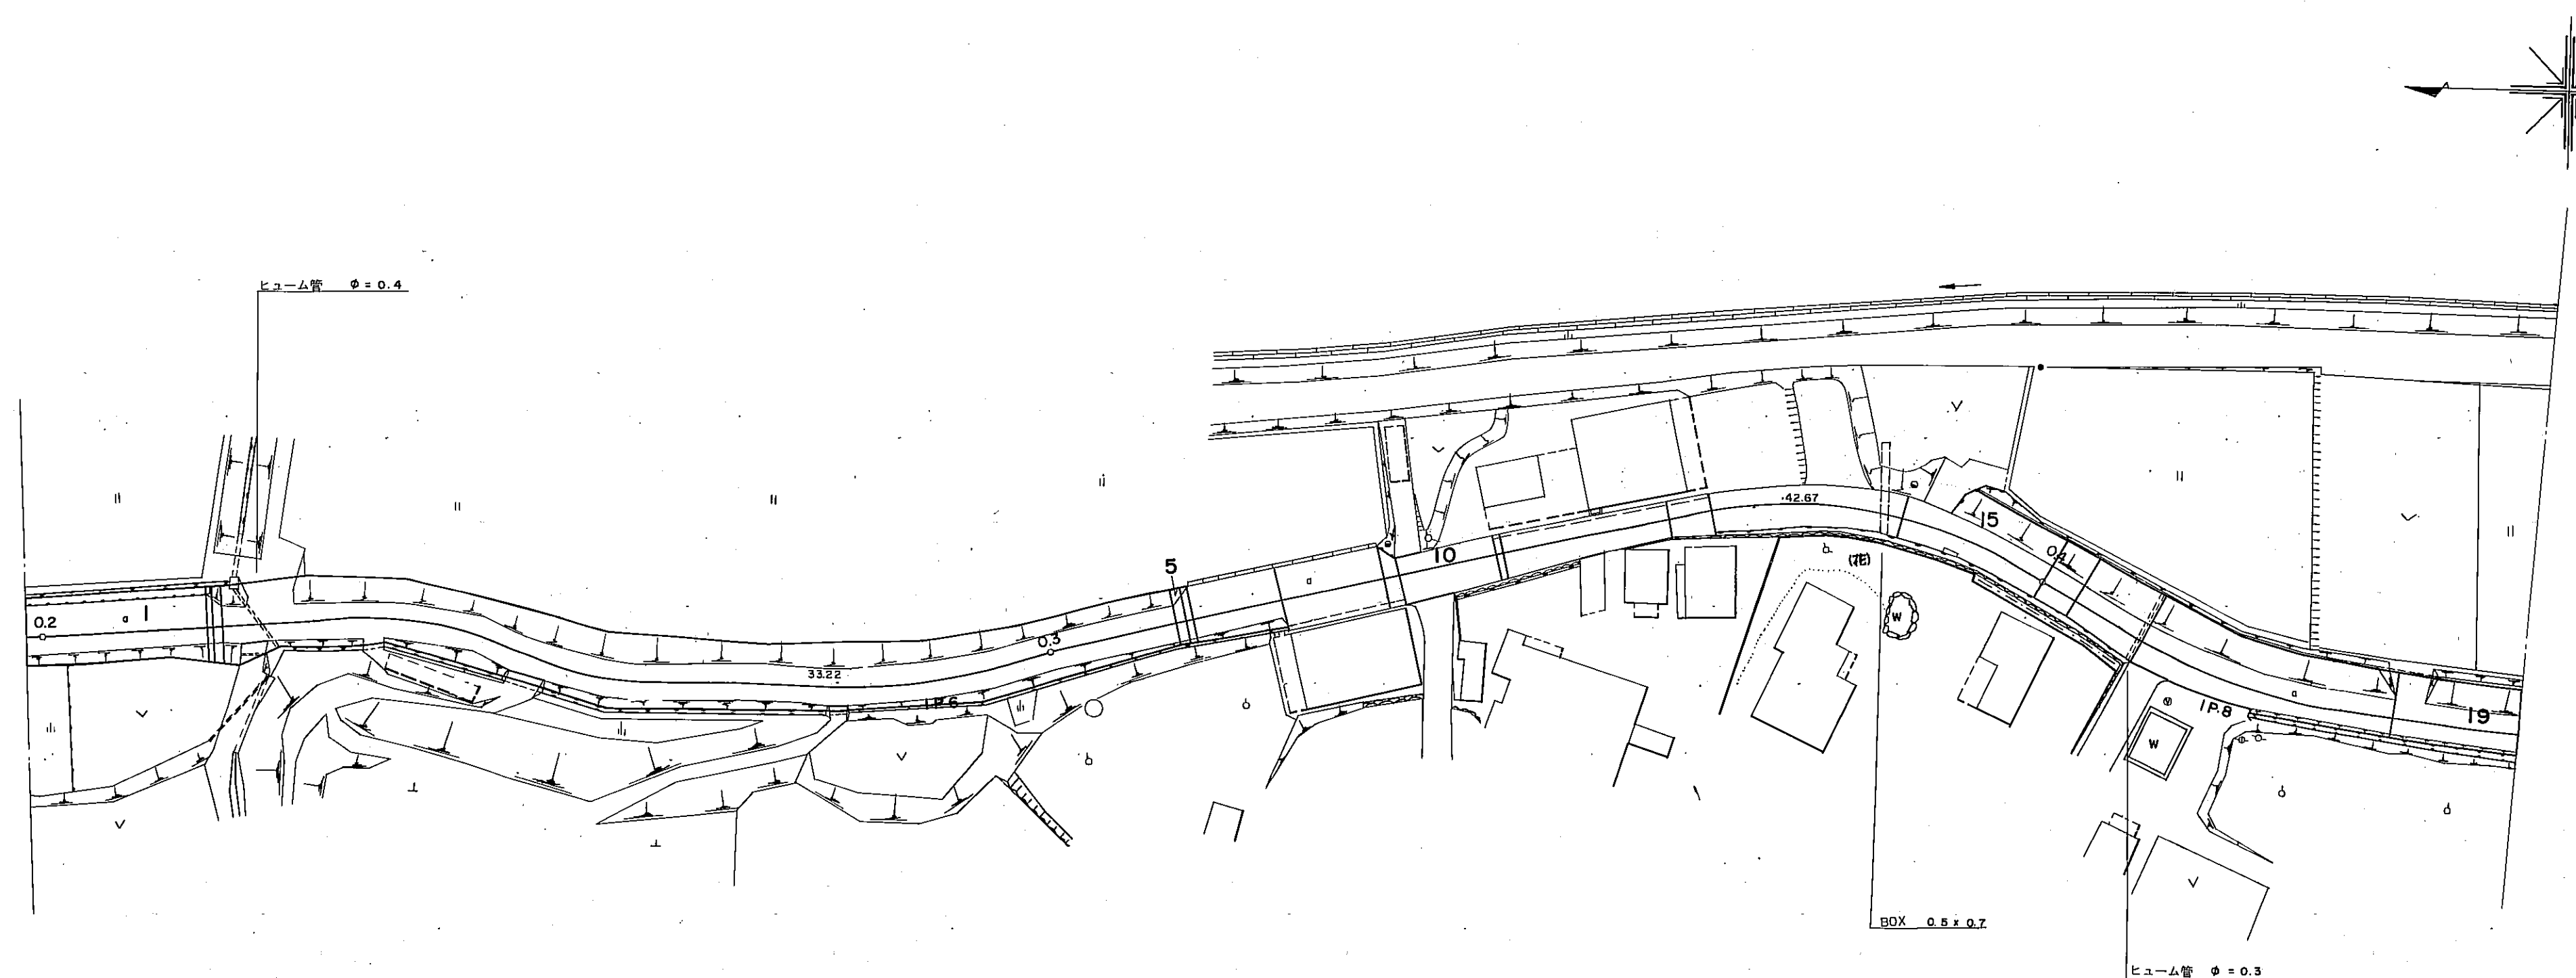

|       |       
|-------|-------|-------|-------|-------|-------|-------|-------|-------|-------|-------|-------|-------|-------|-------|-------|-------|-------|-------|-------|-----|
| 区割番号  | 1     | 2     | 3     | 4     | 5     | 6     | 7     | 8     | 9     | 10    | 11    | 12    | 13    | 14    | 15    | 16    | 17    | 18    | 19    |     |
| 単距離   | 5.7   | 17.0  | 17.0  | 17.0  | 17.0  | 17.0  | 17.0  | 17.0  | 17.0  | 17.0  | 17.0  | 17.0  | 17.0  | 17.0  | 17.0  | 17.0  | 17.0  | 17.0  | 17.0  |     |
| 追加距離  | 199.1 | 216.1 | 233.1 | 250.1 | 267.1 | 284.1 | 301.1 | 318.1 | 335.1 | 352.1 | 369.1 | 386.1 | 403.1 | 420.1 | 437.1 | 454.1 | 471.1 | 488.1 | 505.1 |     |
| 曲線    | R=40  |       | R=45  |       | R=70  |       | R=45  |       | R=60  |       | R=110 |       |       |       |       |       |       |       |       |     |
| 勾配    | 0.1%  |       | 0.1%  |       | 0.1%  |       | 10.0% |       | 10.0% |       | 10.0% |       | 8.3%  |       | 8.3%  |       | 8.3%  |       | 8.3%  |     |
| 幅員    | 車道    | 4.9   | 4.9   | 4.9   | 4.9   | 4.9   | 4.9   | 4.9   | 4.9   | 4.9   | 4.9   | 4.9   | 4.9   | 4.9   | 4.9   | 4.9   | 4.9   | 4.9   | 4.9   | 4.9 |
|       | 歩道    | 3.6   | 3.6   | 3.6   | 3.6   | 3.6   | 3.6   | 3.6   | 3.6   | 3.6   | 3.6   | 3.6   | 3.6   | 3.6   | 3.6   | 3.6   | 3.6   | 3.6   | 3.6   | 3.6 |
| 内訳    | 左側溝   | 0.5   | 0.5   | 0.5   | 0.5   | 0.5   | 0.5   | 0.5   | 0.5   | 0.5   | 0.5   | 0.5   | 0.5   | 0.5   | 0.5   | 0.5   | 0.5   | 0.5   | 0.5   | 0.5 |
|       | 右側溝   | 0.5   | 0.5   | 0.5   | 0.5   | 0.5   | 0.5   | 0.5   | 0.5   | 0.5   | 0.5   | 0.5   | 0.5   | 0.5   | 0.5   | 0.5   | 0.5   | 0.5   | 0.5   | 0.5 |
| 路面種類  | A     |       | B     |       | C     |       | D     |       | E     |       | F     |       | G     |       | H     |       | I     |       | J     |     |
| 主要工作物 | φ=0.4 |       | φ=0.4 |       | φ=0.4 |       | φ=0.4 |       | φ=0.4 |       | φ=0.4 |       | φ=0.4 |       | φ=0.4 |       | φ=0.4 |       | φ=0.4 |     |

南部町




# 道 路 台 帳

|     |        |      |      |    |      |          |      |    |      |     |
|-----|--------|------|------|----|------|----------|------|----|------|-----|
| 路線名 | 金田御内谷線 | 路線番号 | 2018 | 地名 | 調整年月 | 昭和62年11月 | 道路種別 | 2級 | 図面番号 | 9-4 |
|-----|--------|------|------|----|------|----------|------|----|------|-----|

平面図

縮尺五百分之一

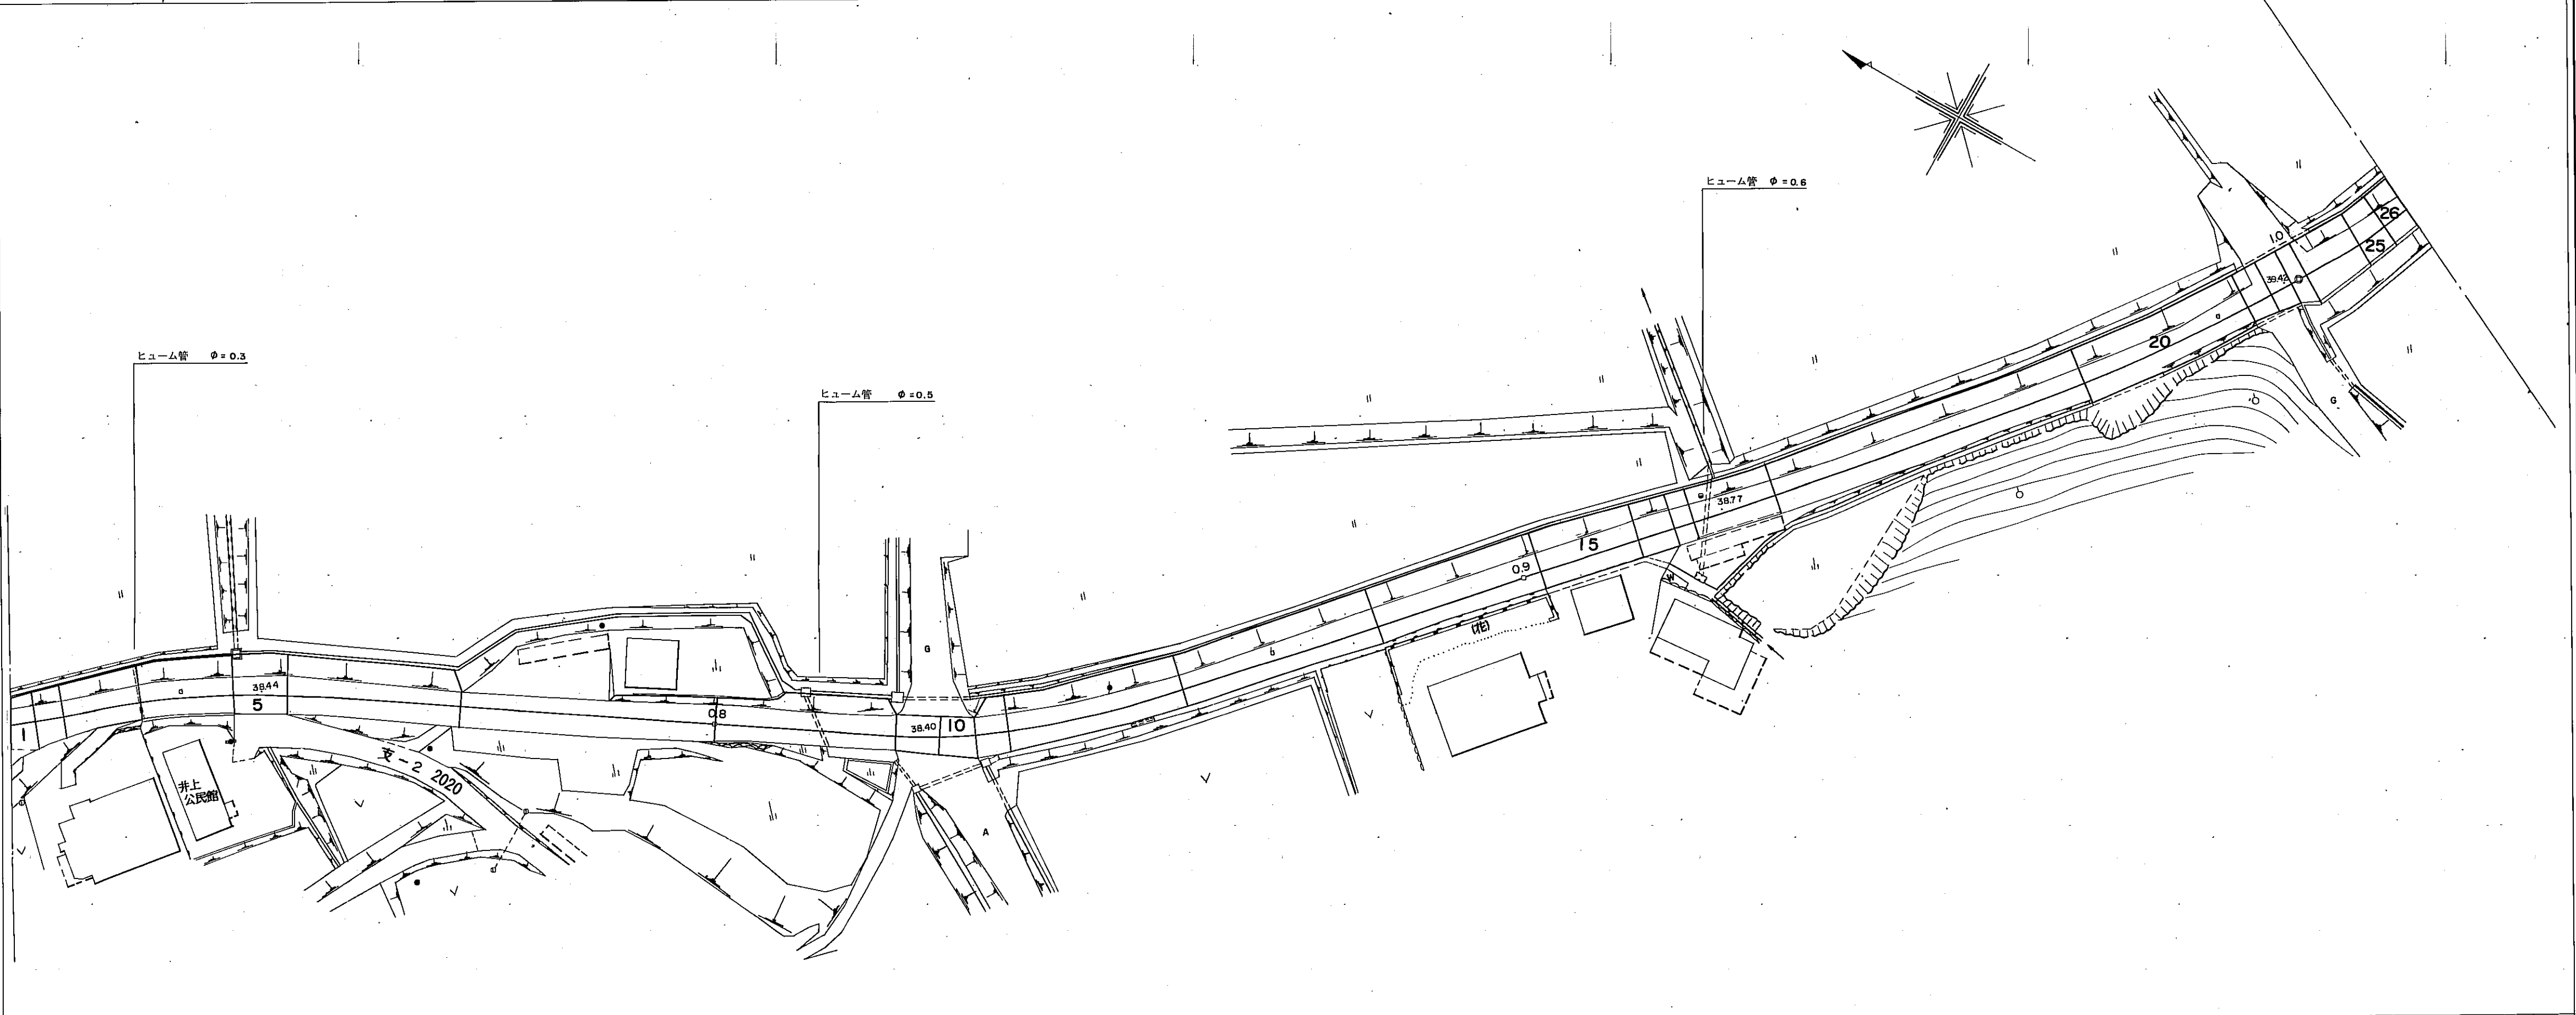

| 区割番号  | 1 2 3 4 5 6 7 8 9 10 11 12 13 14 15 16 17 18 19 20 21 22 23 24 25 26 |       |       
|-------|--|-------|-------|-------|-------|-------|-------|-------|-------|-------|-------|-------|-------|-------|-------|-------|-------|-------|-------|-------|-------|-------|-------|-------|-------|-------|-------|-------|-------|-------|-------|--------|--------|--------|--------|
| 単距離   | 2.9  | 3.0   | 3.4   | 9.4   | 11.4  | 6.4   | 30.8  | 21.8  | 5.2   | 4.3   | 3.9   | 21.6  | 24.6  | 20.6  | 12.3  | 4.5   | 2.9   | 10.2  | 39.6  | 21.5  | 3.2   | 2.9   | 2.0   | 7.3   | 3.8   | 3.4   |       |       |       |       |       |        |        |        |        |
| 追加距離  | 714.7  | 717.7 | 721.1 | 723.4 | 725.1 | 730.5 | 741.9 | 745.2 | 748.3 | 750.4 | 769.2 | 800.0 | 812.6 | 821.8 | 827.0 | 831.3 | 835.2 | 847.8 | 856.8 | 881.4 | 902.0 | 914.3 | 918.8 | 922.9 | 924.7 | 931.9 | 964.1 | 971.1 | 992.6 | 995.8 | 998.7 | 1000.7 | 1008.0 | 1011.8 | 1015.2 |
| 曲線    | R=70   |       | R=100 |       | R=70  |       |       |       |       |       |       |       |       |       |       |       | R=200 |       | R=50  |       |       |       |       |       |       |       |       |       |       |       |       |        |        |        |        |
| 勾配    | 3.0%   |       | 3.0%  |       | 0.4%  |       |       |       |       |       |       |       |       |       |       |       | 0.9%  |       | 0%    |       |       |       |       |       |       |       |       |       |       |       |       |        |        |        |        |
| 幅員    | 車道   | 4.8   | 4.8   | 4.8   | 4.8   | 4.8   | 4.8   | 4.8   | 4.8   | 4.8   | 4.8   | 4.8   | 4.8   | 4.8   | 4.8   | 4.8   | 4.8   | 4.8   | 4.8   | 4.8   | 4.8   | 4.8   | 4.8   | 4.8   | 4.8   | 4.8   | 4.8   | 4.8   | 4.8   | 4.8   | 4.8   | 4.8    | 4.8    | 4.8    | 4.8    |
|       | 道路   | 5.4   | 5.4   | 5.4   | 5.4   | 5.4   | 5.4   | 5.4   | 5.4   | 5.4   | 5.4   | 5.4   | 5.4   | 5.4   | 5.4   | 5.4   | 5.4   | 5.4   | 5.4   | 5.4   | 5.4   | 5.4   | 5.4   | 5.4   | 5.4   | 5.4   | 5.4   | 5.4   | 5.4   | 5.4   | 5.4   | 5.4    | 5.4    | 5.4    | 5.4    |
|       | 歩道   | 4.2   | 4.2   | 4.2   | 4.2   | 4.2   | 4.2   | 4.2   | 4.2   | 4.2   | 4.2   | 4.2   | 4.2   | 4.2   | 4.2   | 4.2   | 4.2   | 4.2   | 4.2   | 4.2   | 4.2   | 4.2   | 4.2   | 4.2   | 4.2   | 4.2   | 4.2   | 4.2   | 4.2   | 4.2   | 4.2   | 4.2    | 4.2    | 4.2    | 4.2    |
|       | 側溝   | 4.0   | 4.0   | 4.0   | 4.0   | 4.0   | 4.0   | 4.0   | 4.0   | 4.0   | 4.0   | 4.0   | 4.0   | 4.0   | 4.0   | 4.0   | 4.0   | 4.0   | 4.0   | 4.0   | 4.0   | 4.0   | 4.0   | 4.0   | 4.0   | 4.0   | 4.0   | 4.0   | 4.0   | 4.0   | 4.0   | 4.0    | 4.0    | 4.0    | 4.0    |
| 総幅員   | 6.2  | 6.2   | 6.4   | 6.4   | 6.4   | 6.4   | 6.4   | 6.4   | 6.4   | 6.4   | 6.4   | 6.4   | 6.4   | 6.4   | 6.4   | 6.4   | 6.4   | 6.4   | 6.4   | 6.4   | 6.4   | 6.4   | 6.4   | 6.4   | 6.4   | 6.4   | 6.4   | 6.4   | 6.4   | 6.4   | 6.4   | 6.4    | 6.4    | 6.4    | 6.4    |
| 路面種類  | アスファルト   |       |       
| 主要工作物 | マンホール φ=0.3, φ=0.5, φ=0.6  |       |       

南部町

# 道 路 台 帳

|     |        |      |      |    |  |      |          |      |    |      |     |
|-----|--------|------|------|----|--|------|----------|------|----|------|-----|
| 路線名 | 金田御内谷線 | 路線番号 | 2018 | 地名 |  | 調整年月 | 昭和62年11月 | 道路種別 | 2級 | 図面番号 | 9-5 |
|-----|--------|------|------|----|--|------|----------|------|----|------|-----|

平面図

縮尺五百分之一

|       |         |                    |         |         |         |                    |         |         |         |                    |         |         |         |         |         |         |           |         |
|-------|---------|--------------------|---------|---------|---------|--------------------|---------|---------|---------|--------------------|---------|---------|---------|---------|---------|---------|-----------|---------|
| 区割番号  |         | 1                  | 2       | 3       | 4       | 5                  | 6       | 7       | 8       | 9                  | 10      | 11      | 12      | 13      | 14      | 15      | 16        |         |
| 単距離   | 3.4     | 43.7               | 44.1    | 41.0    | 6.0     | 43.1               | 43.1    | 49.7    | 3.6     | 5.5                | 5.3     | 5.9     | 6.1     | 3.0     | 3.2     | 4.6     | 5.8       |         |
| 追加距離  | 1,015.2 | 1,065.1<br>1,065.8 | 1,068.3 | 1,108.9 | 1,144.0 | 1,150.9<br>1,152.9 | 1,158.9 | 1,162.8 | 1,181.1 | 1,200.0<br>1,203.0 | 1,249.7 | 1,253.2 | 1,258.6 | 1,264.1 | 1,270.0 | 1,276.1 | 1,282.3   | 1,288.8 |
| 曲線    |         |                    |         |         |         | R=40               |         | R=80    |         |                    | R=10    |         |         |         |         | R=25    |           |         |
| 勾配    | 0%      | 0%                 | 1.1%    | 1.1%    | 1.1%    | 1.8%               | 1.8%    | 1.8%    | 1.8%    | 1.8%               | 1.8%    | 1.8%    | 1.8%    | 1.8%    | 1.8%    | 1.8%    | 1.8%      |         |
| 幅員内訳  | 車道      | 4.0                | 4.0     | 4.5     | 4.5     | 4.5                | 4.5     | 4.5     | 4.5     | 4.5                | 4.5     | 4.5     | 4.5     | 4.5     | 4.5     | 4.5     | 4.5       |         |
|       | 道路      | 4.0                | 4.0     | 4.5     | 4.5     | 4.5                | 4.5     | 4.5     | 4.5     | 4.5                | 4.5     | 4.5     | 4.5     | 4.5     | 4.5     | 4.5     | 4.5       |         |
|       | 歩道      | 0.4                | 0.4     | 0.4     | 0.4     | 0.4                | 0.4     | 0.4     | 0.4     | 0.4                | 0.4     | 0.4     | 0.4     | 0.4     | 0.4     | 0.4     | 0.4       |         |
|       | 側溝      | 0.4                | 0.4     | 0.4     | 0.4     | 0.4                | 0.4     | 0.4     | 0.4     | 0.4                | 0.4     | 0.4     | 0.4     | 0.4     | 0.4     | 0.4     | 0.4       |         |
| 総幅員   | 7.0     | 7.0                | 7.0     | 7.0     | 7.0     | 7.0                | 7.0     | 7.0     | 7.0     | 7.0                | 7.0     | 7.0     | 7.0     | 7.0     | 7.0     | 7.0     | 7.0       |         |
| 路面種類  |         |                    |         |         |         |                    |         |         |         |                    |         |         |         |         |         |         |           |         |
| 主要工作物 |         | φ=0.4              |         |         |         |                    |         |         |         |                    |         |         |         |         |         |         | 0.3 x 0.6 |         |

南部町



# 道 路 台 帳

| 路線名            | 金田御内谷線 |         |      |         |      |         |         |         |         |         |         | 路線番号    | 2018    | 地名      |         | 調整年月    | 昭和62年11月 | 道路種別    | 2級      | 図面番号    | 9-7     |         |         
|---|
| 平面図<br>縮尺五百分之一 | |
|                | 区割番号   | 1       |      | 2       |      | 3       | 4       | 5       | 6       | 7       | 8       | 9       | 10      | 11      | 12      |         | 13       | 14      | 15      | 16      | 17      | 18      | 19      | 20     | 22      | 28      | 29      | 30      | 31      | 32      | 33      | 34      | 35      | 36      | 37      | 38      | 39      | 40      | 41      | 42      |         |         |         |         |         |         |         |         |         |         |
|                | 単距離    | 47.6    |      | 32.1    |      | 6.0     | 5.0     | 3.0     | 5.8     | 2.2     | 1.4     | 6.1     | 3.7     | 2.5     | 1,600.0 |         | 19.8     | 9.8     | 4.4     | 6.5     | 20.7    |         | 16.7    | 2.4    | 18.6    | 1.3     | 8.5     | 3.1     | 2.2     | 2.7     | 6.1     | 2.3     | 7.2     | 5.2     | 2.7     | 3.3     | 9.6     | 8.0     | 5.7     | 12.8    | 2.1     | 3.1     | 3.7     | 4.9     | 2.0     | 2.0     |         |         |         |         |
|                | 追加距離   | 1,548.8 |      | 1,948.8 |      | 1,554.8 | 1,359.8 | 1,562.8 | 1,568.6 | 1,574.8 | 1,574.0 | 1,580.1 | 1,582.0 | 1,583.8 | 1,586.3 | 1,600.0 |          | 1,606.1 | 1,613.9 | 1,615.9 | 1,620.3 | 1,626.8 | 1,645.0 |        | 1,661.9 | 1,664.2 | 1,666.5 | 1,677.5 | 1,682.2 | 1,686.3 | 1,690.1 | 1,693.6 | 1,698.8 | 1,701.0 | 1,704.6 | 1,705.9 | 1,715.1 | 1,720.3 | 1,723.0 | 1,726.3 | 1,735.9 | 1,743.9 | 1,748.6 | 1,762.4 | 1,765.9 | 1,767.6 | 1,771.3 | 1,776.2 | 1,778.2 | 1,780.2 |
|                | 曲線     |         |      |         |      | R=25    |         | R=15    |         |         |         | R=150   |         |         |         | R=20    |          | R=45    |         |         |         | R=55    |         |        |         | R=20    |         | R=20    |         |         |         | R=20    |         |         |         |         |         |         |         |         |         |         |         |         |         |         |         |         |         |         |
|                | 勾配     | 45.95   |      | 46.56   |      | 1.7%    |         | 3.9%    |         |         |         | 3.9%    |         |         |         | 48.38   |          | 2.1%    |         |         |         | 51.00   |         |        |         | 3.1%    |         |         |         |         |         | 3.3%    |         |         |         |         |         |         |         |         |         |         |         |         |         |         |         |         |         |         |
|                | 幅員内訳   | 車道      | 16.7 |         | 12.1 |         | 12.1    |         | 17.3    |         | 16.1    |         | 11.1    |         | 7.6     |         | 7.5      |         | 7.2     |         | 6.5     |         | 4.9     |        | 4.7     |         | 4.9     |         | 4.7     |         | 4.9     |         | 4.9     |         | 4.9     |         | 4.9     |         | 4.9     |         | 4.9     |         | 4.9     |         | 4.9     |         | 4.9     |         |         |         |
|                |        | 歩道      | 1.3  |         | 1.3  |         | 1.3     |         | 1.3     |         | 1.3     |         | 1.3     |         | 1.3     |         | 1.3      |         | 1.3     |         | 1.3     |         | 1.3     |        | 1.3     |         | 1.3     |         | 1.3     |         | 1.3     |         | 1.3     |         | 1.3     |         | 1.3     |         | 1.3     |         | 1.3     |         | 1.3     |         | 1.3     |         | 1.3     |         | 1.3     |         |
|                | 路面種類   | A       |      | A       |      | A       |         | A       |         | A       |         | A       |         | A       |         | A       |          | A       |         | A       |         | A       |         | A      |         | A       |         | A       |         | A       |         | A       |         | A       |         | A       |         | A       |         | A       |         | A       |         | A       |         | A       |         | A       |         |         |
|                | 主要工作物  |         |      | 0.4x0.4 |      |         |         | φ=0.3   |         | φ=0.3   |         |         |         | φ=0.3   |         |         |          |         |         |         |         |         |         | ガードレール |         |         

南部町







# 道 路 台 帳

|     |        |      |      |    |      |          |      |    |      |     |
|-----|--------|------|------|----|------|----------|------|----|------|-----|
| 路線名 | 金田御内谷線 | 路線番号 | 2018 | 地名 | 調整年月 | 昭和62年11月 | 道路種別 | 2級 | 図面番号 | 9-9 |
|-----|--------|------|------|----|------|----------|------|----|------|-----|

平面図

縮尺五百分之一

南部町

|       |         
|-------|---------|---------|---------|---------|---------|---------|---------|---------|---------|---------|---------|---------|---------|---------|---------|---------|---------|---------|---------|---------|---------|---------|-----|
| 区割番号  | 10      | 11      | 12      | 13      | 14      | 15      | 16      | 17      | 18      | 19      | 20      |         |         |         |         |         |         |         |         |         |         |         |     |
| 単距離   | 4.3     | 2.8     | 5.3     | 6.8     | 8.7     | 3.1     | 7.8     | 1.9     | 8.0     | 0.5     | 9.5     | 4.5     | 10.0    | 37.5    | 13.3    | 15.4    | 4.6     | 35.0    |         |         |         |         |     |
| 追加距離  | 2,080.8 | 2,081.5 | 2,084.5 | 2,087.9 | 2,089.9 | 2,096.7 | 2,105.4 | 2,108.5 | 2,115.7 | 2,117.2 | 2,120.0 | 2,122.9 | 2,124.9 | 2,220.3 | 2,224.9 | 2,234.9 | 2,272.2 | 2,285.6 | 2,306.9 | 2,308.5 | 2,310.5 | 2,316.5 |     |
| 曲線    | R=13    |         | R=35    |         |         | R=60    |         |         |         | R=25    |         | R=40    |         | R=20    |         |         |         |         |         |         |         |         |     |
| 勾配    | 64.23%  |         | 55.95%  |         |         | 5.4%    |         |         |         | 57.38%  |         | 4.6%    |         |         |         |         |         |         |         |         |         |         |     |
| 幅員    | 車道      | 8.4     | 8.5     | 8.2     | 6.5     | 4.5     | 3.7     | 4.5     | 6.5     | 7.2     | 7.1     | 6.0     | 4.0     | 4.0     | 4.0     | 4.0     | 4.0     | 4.0     | 4.5     | 6.5     | 6.5     | 10.8    | 5.2 |
|       | 道路      | 8.5     | 8.5     | 8.2     | 6.5     | 4.5     | 3.7     | 4.5     | 6.5     | 7.2     | 7.1     | 6.0     | 4.0     | 4.0     | 4.0     | 4.0     | 4.0     | 4.0     | 4.5     | 6.5     | 6.5     | 10.8    | 5.2 |
|       | 歩道左     | 0.0     | 0.0     | 0.0     | 0.0     | 0.0     | 0.0     | 0.0     | 0.0     | 0.0     | 0.0     | 0.0     | 0.0     | 0.0     | 0.0     | 0.0     | 0.0     | 0.0     | 0.0     | 0.0     | 0.0     | 0.0     | 0.0 |
|       | 歩道右     | 0.0     | 0.0     | 0.0     | 0.0     | 0.0     | 0.0     | 0.0     | 0.0     | 0.0     | 0.0     | 0.0     | 0.0     | 0.0     | 0.0     | 0.0     | 0.0     | 0.0     | 0.0     | 0.0     | 0.0     | 0.0     | 0.0 |
| 内訳    | 側溝左     | 0.0     | 0.0     | 0.0     | 0.0     | 0.0     | 0.0     | 0.0     | 0.0     | 0.0     | 0.0     | 0.0     | 0.0     | 0.0     | 0.0     | 0.0     | 0.0     | 0.0     | 0.0     | 0.0     | 0.0     | 0.0     | 0.0 |
|       | 側溝右     | 0.0     | 0.0     | 0.0     | 0.0     | 0.0     | 0.0     | 0.0     | 0.0     | 0.0     | 0.0     | 0.0     | 0.0     | 0.0     | 0.0     | 0.0     | 0.0     | 0.0     | 0.0     | 0.0     | 0.0     | 0.0     | 0.0 |
| 路面種類  | A       |         | B       |         |         | C       |         |         |         | D       |         | E       |         | F       |         | G       |         | H       |         | I       |         | J       |     |
| 主要工作物 |         |         