


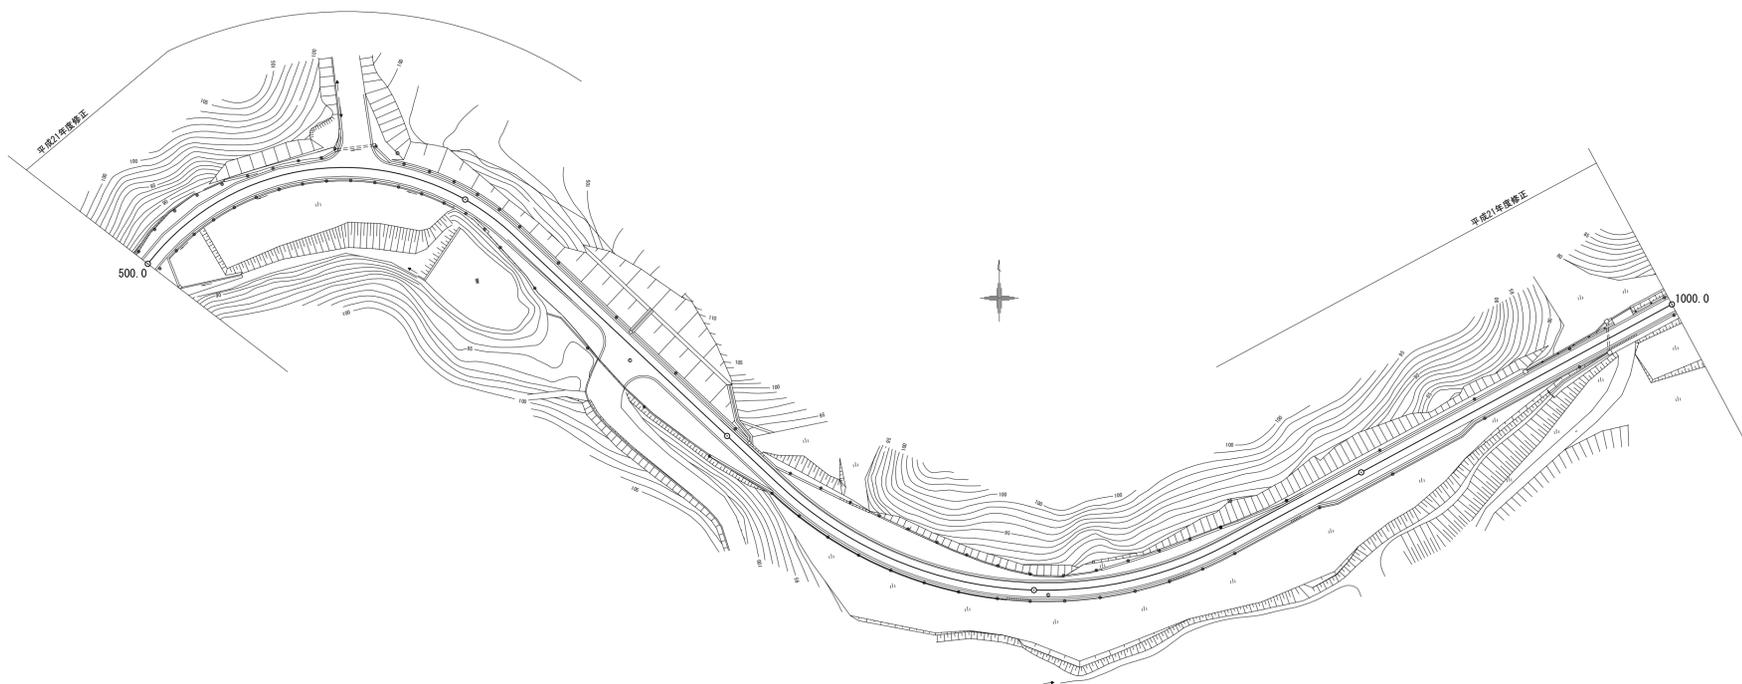

# 道路台帳平面図

路線名 賀祥今長線 路線番号 2006 地名 南部町下中谷 調整年月 昭和55年6月 道路種別 2級 図面番号 3-2

平面図  
縮尺千分の一



区割番号		26	27	28	29	30	31	32	33	34	35	36	37	38	39	40	41	42	43	44	45	46	47	48	49	50	51	52	53								
単距離		0.0	4.8	15.2	20.0	20.0	20.0	20.0	20.0	10.0	10.0	10.0	10.0	10.0	10.0	10.0	20.0	20.0	20.0	20.0	20.0	20.0	20.0	20.0	20.0	25.0	5.0	40.0	5.0	65.0							
追加距離		500.0	504.8	520.0	540.0	560.0	580.0	600.0	620.0	630.0	640.0	650.0	660.0	670.0	680.0	690.0	700.0	720.0	740.0	760.0	780.0	800.0	820.0	840.0	860.0	885.0	890.0	930.0	935.0	1000.0							
曲線																																					
勾配				8.0%																																	
全幅			15.2	8.0	8.3	5.5	6.5	5.5	5.5	7.5	7.9	8.5	7.9	9.1	9.5	12.3	11.1	9.7	6.5	10.6	8.9	6.9	6.0	6.8	8.1	6.8	5.0	6.5	5.0	5.0							
幅員内訳	車道		4.5	4.5	4.5	4.5	4.5	4.5	4.5	4.4	4.2	4.0	4.0	4.0	4.0	4.0	4.0	4.0	4.3	4.3	4.3	4.3	4.3	4.3	4.3	4.2	4.0	4.0	4.0	4.0	4.0						
	路肩		0.5	0.5	0.5	0.5	0.5	0.5	0.5	0.5	0.5	0.5	0.5	0.5	0.5	0.5	0.5	0.5	0.5	0.5	0.5	0.5	0.5	0.5	0.5	0.5	0.5	0.5	0.5	0.5	0.5						
	歩道																																				
	側溝																																				
	その他		9.7	2.5	2.8	1.0				2.1	2.7	3.5	2.9	4.1	4.5	7.3	6.1	4.7	1.2	5.3	3.6	1.6	0.7	1.5	2.8	1.6	1.5	1.5									
	路面種類																		as																		
主要工作物	左																															GR L=28.0m	GR L=63.0m				
	右																																	GP L=100.0m	GP L=74.0m	GP L=40.0m	GP L=32.0m


南部町

# 道路台帳平面図

路線名 賀祥今長線 路線番号 2006 地名 南部町下中谷 調整年月 昭和55年6月 道路種別 2級 図面番号 3-3

平面図

縮尺千分の一

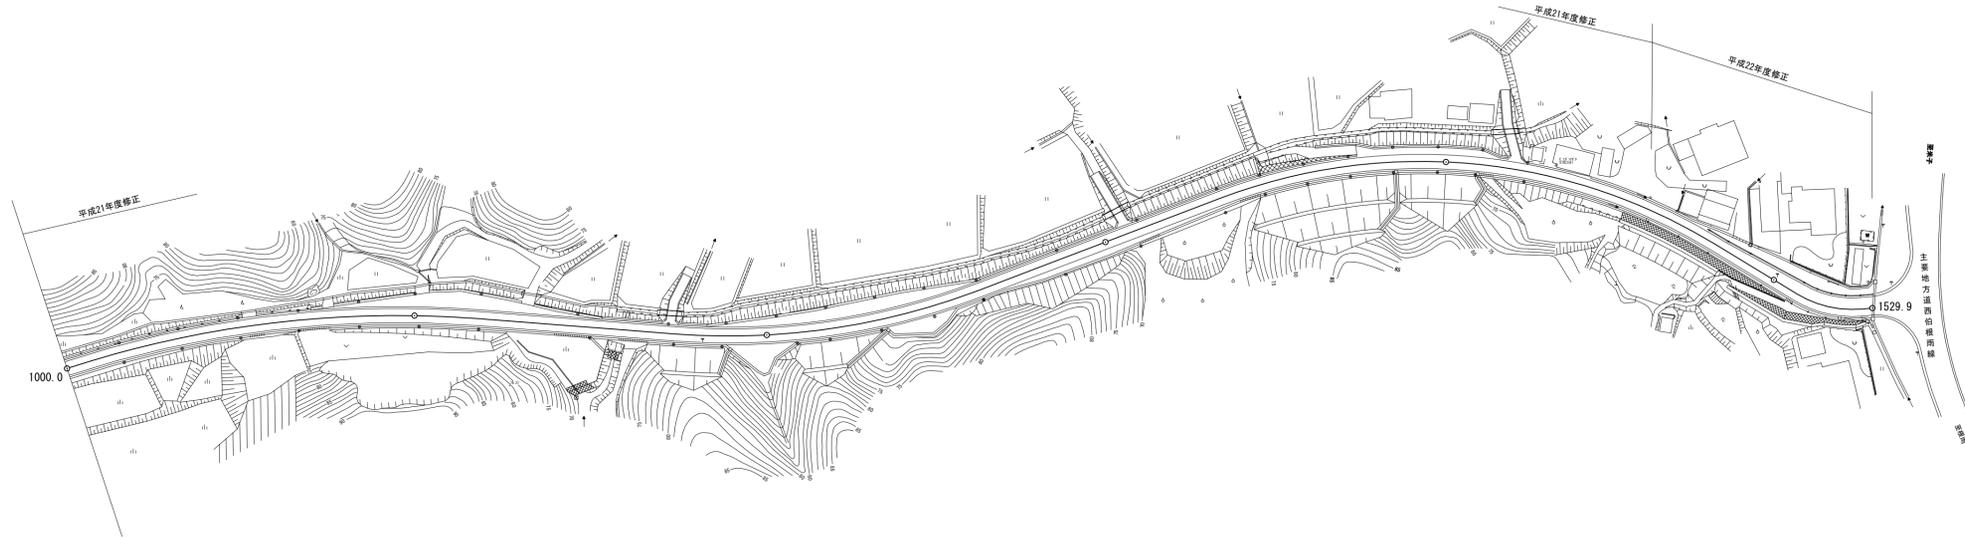

区割番号		54	55	56	57	58	59	60	61	62	63	64	65	66	67	68	69	70	71	72	73	74	75-1	75-2	75-3	75-4	76-1	76-2	76-3	77-1	77-2			
単距離	0.0		71.0	9.0	20.0	13.0	7.0	7.0	13.0	13.0	27.0	20.0	20.0	20.0	20.0	20.0	20.0	20.0	20.0	35.0	5.0	30.0	5.0		56.6	3.0	3.4	20.0	7.7	5.5	10.2	1.6	4.9	
追加距離	1000.0		1071.0	1080.0	1100.0	1113.0	1120.0	1127.0	1140.0	1153.0	1180.0	1200.0	1220.0	1240.0	1260.0	1280.0	1300.0	1320.0	1340.0	1375.0	1380.0	1410.0	1415.0		1471.6	1476.6	1480.0	1500.0	1507.7	1513.2	1523.4	1528.9		
曲線																																		
勾配																																		
全幅		5.0	5.0	5.8	8.4	9.9	9.0	8.2	6.2	5.0	5.0	15.1	8.5	12.0	5.5	6.1	6.3	5.6	5.0						5.0	5.0	9.4	10.1	10.4	8.8	8.8			
幅員内訳	車道	4.0	4.0	4.0	4.0	4.0	4.0	4.0	4.0	4.0	4.0	4.0	4.0	4.0	4.0	4.0	4.0	4.0	4.0	4.0	4.0	4.0	4.0	4.0	4.0	4.0	4.0	4.0	4.0	4.0	4.0	4.0		
	路肩	0.5	0.5	0.5	0.5	0.5	0.5	0.5	0.5	0.5	0.5	0.5	0.5	0.5	0.5	0.5	0.5	0.5	0.5	0.5	0.5	0.5	0.5	0.5	0.5	0.5	0.5	0.5	0.5	0.5	0.5	0.5		
	歩道																																	
	側溝																																	
	その他																																	
	路面種類																																	
主要工作物	左	GR L=63.0m		GR L=18.0m	GR L=23.0m	GR L=26.0m	GR L=35.0m																											
	右																																	

南部町