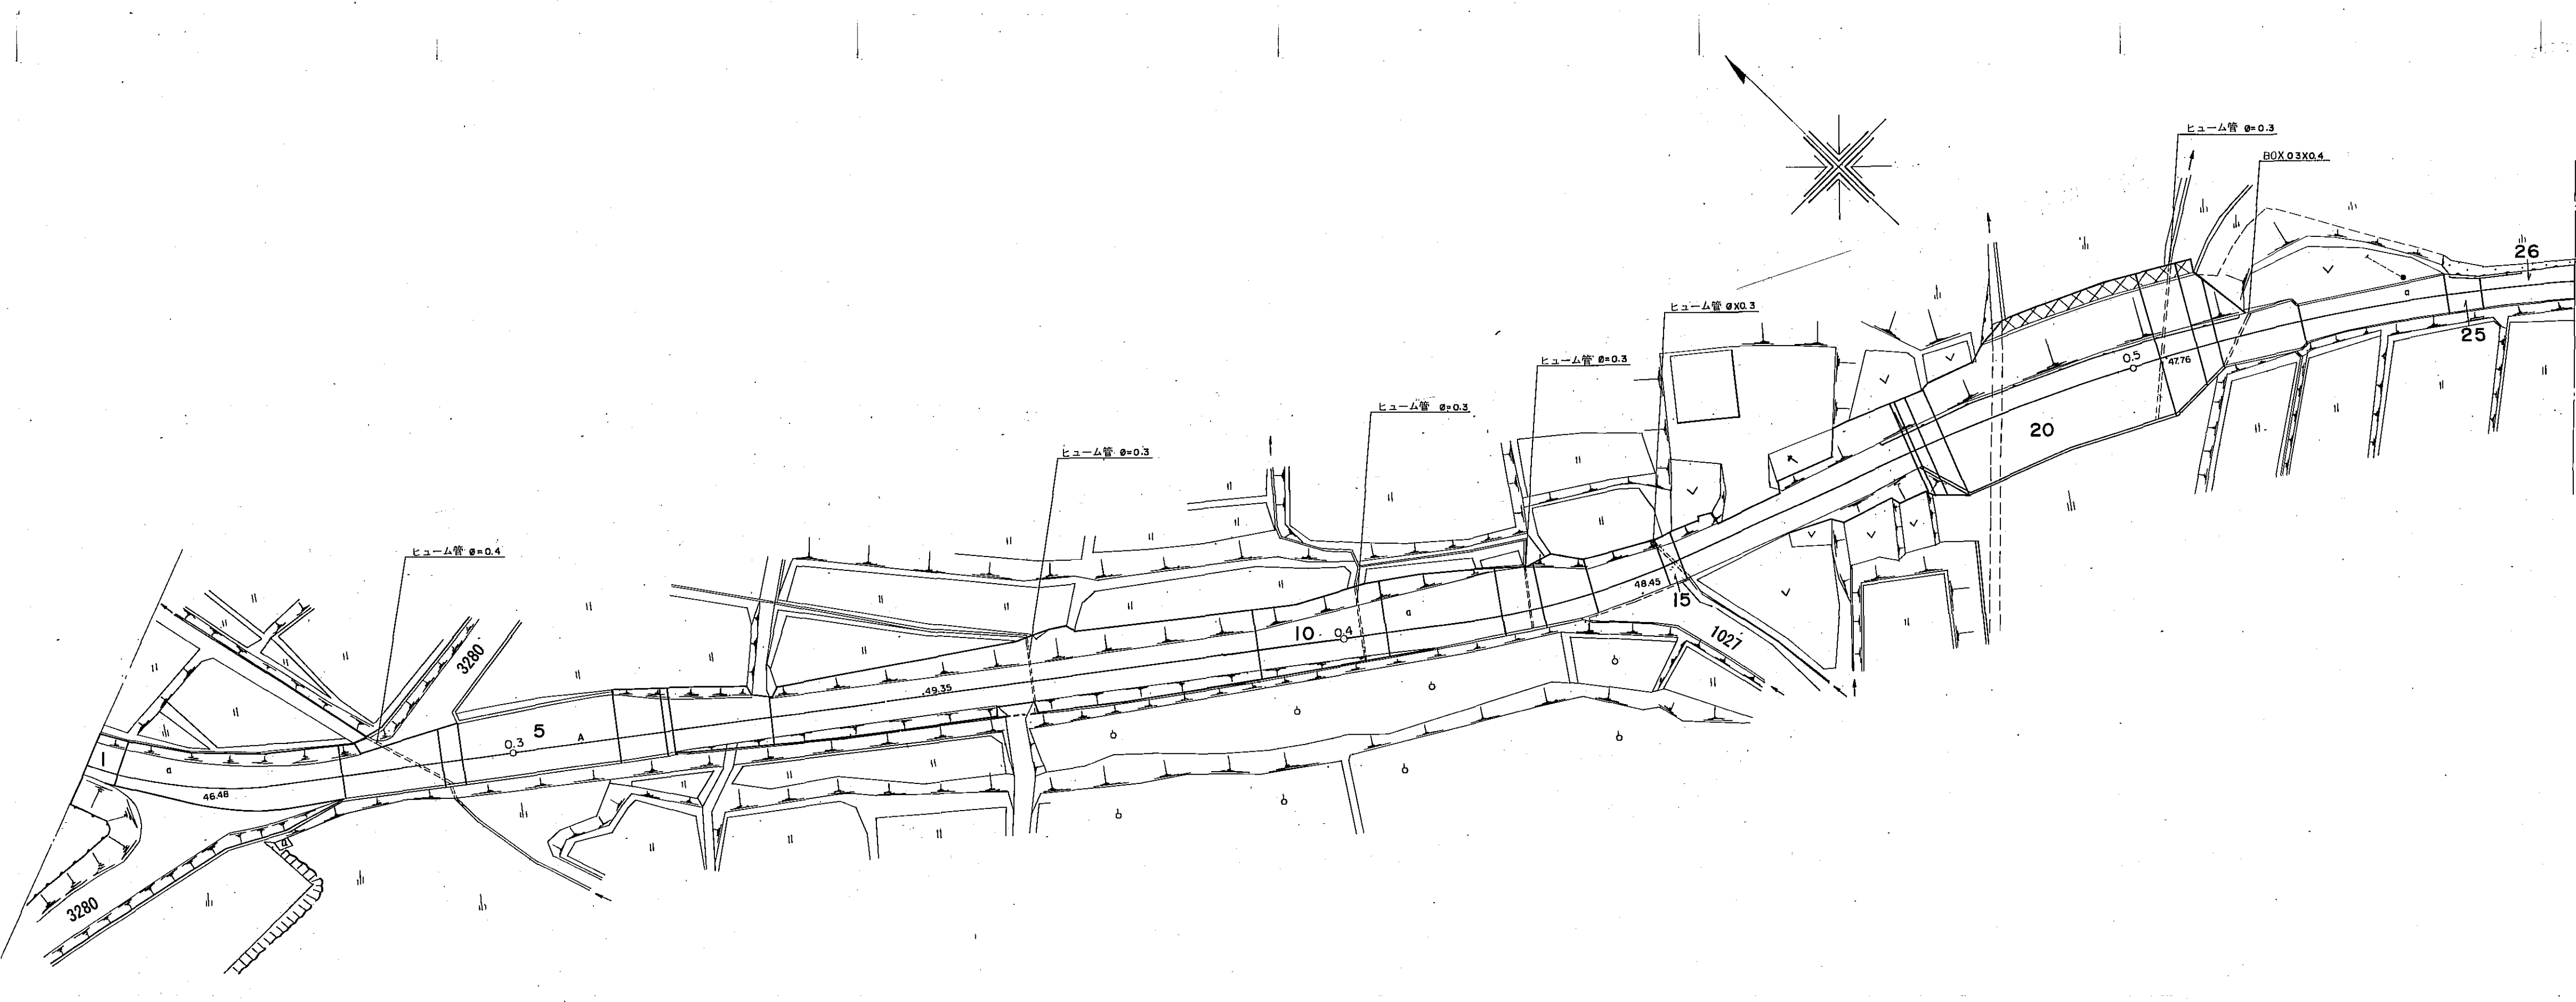


道 路 台 帳

路線名	市山馬平線			路線番号	1026	地名		調整年月	昭和62年11月	道路種別	1級	図面番号	4-1												
平面図 縮尺五百分之一																									
	区割番号	<table border="1" style="width: 100%; border-collapse: collapse;"> <tr> <td style="width: 10%;">1</td><td style="width: 10%;">2</td><td style="width: 10%;">3</td><td style="width: 10%;">4</td><td style="width: 10%;">5</td><td style="width: 10%;">6</td><td style="width: 10%;">7</td><td style="width: 10%;">8</td><td style="width: 10%;">9</td><td style="width: 10%;">10</td><td style="width: 10%;">11</td><td style="width: 10%;">12</td> </tr> </table>												1	2	3	4	5	6	7	8	9	10	11	12
	1	2	3	4	5	6	7	8	9	10	11	12													
	単距離	0.0	7.8	5.5																					
	追加距離	0.0	7.8	13.3	18.8	59.8	81.4	88.1	111.9	114.80	133.2	156.6	169.9	180.3	183.0	27.7	186.4	195.0	16.0	225.8	27.6	246.3	248.7	22.1	
	曲線	R=80 R=50																							
	勾配	2.0% 12.5% 3.9%																							
	幅員内訳	車道	10.5	11.5	11.8	11.8	11.8	11.8	11.8	11.8	11.8	11.8	11.8	11.8	11.8	11.8	11.8	11.8	11.8	11.8	11.8	11.8	11.8	11.8	11.8
		歩道	3.0	3.0	3.0	3.0	3.0	3.0	3.0	3.0	3.0	3.0	3.0	3.0	3.0	3.0	3.0	3.0	3.0	3.0	3.0	3.0	3.0	3.0	3.0
		左側溝	0.3	0.4	0.4	0.4	0.4	0.4	0.4	0.4	0.4	0.4	0.4	0.4	0.4	0.4	0.4	0.4	0.4	0.4	0.4	0.4	0.4	0.4	0.4
		右側溝	0.3	0.4	0.4	0.4	0.4	0.4	0.4	0.4	0.4	0.4	0.4	0.4	0.4	0.4	0.4	0.4	0.4	0.4	0.4	0.4	0.4	0.4	0.4
	総幅員	14.2	16.7	16.6	16.6	16.6	16.6	16.6	16.6	16.6	16.6	16.6	16.6	16.6	16.6	16.6	16.6	16.6	16.6	16.6	16.6	16.6	16.6	16.6	
路面種類	0.4x0.3 0.4x0.3 0.4x0.3 0.4x0.3																								
主要工作物	0.4x0.3 0.4x0.3 0.4x0.3 0.4x0.3																								

南部町

道 路 台 帳

路線名	市 山 馬 平 線								路線番号	1026	地名	調整年月 昭和62年11月								道路種別	1 級	図面番号	4-2							
平面図 縮尺五百分之一																														
	区割番号	1	2	3	4	5	6	7	8	9	10	11	12	13	14	15	16	17	18	19	20	21	22	23	24	25	26			
	単距離	22.1	3.9			27.0																								
	追加距離	248.7	252.6	282.7	272.8	279.6	288.9	291.6	294.2	2.6																				
	曲線	R=90																												
	勾配	4.1% 46.48 3.3% 49.35 1.0% 48.45 1.0% 3.2%																												
	幅員	R=90 R=90 R=230																												
		車道	4.5	3.4			4.5																							
		道路	4.5	3.5	4.6	3.6	6.5	5.5	7.0	6.0	7.7	6.7	6.5	5.5	7.0	6.0	4.7	3.5	6.5	5.5	7.0	6.0	4.5	3.5	4.0	3.0	4.5	3.5	4.3	3.3
		歩道																												
	内	左側																												
		右側																												
設	溝																													
	幅員	6.3	5.7	6.6	6.3	6.8	7.3	7.2	6.3	6.3	6.3	5.7	6.8	6.8	6.8	7.0	5.9	6.0	6.0	6.3	6.3	6.3	6.3	6.3	6.3	6.3	6.3	6.3	6.3	
路面種類	舗装																													
主要工作物	管 0.4 管 0.3 管 0.3 管 0.3 管 0.3 管 0.3 管 0.3 管 0.3 ガードレール 管 0.3 0.3X0.4																													

南 部 町

道 路 台 帳

路線名	市山馬平線			路線番号	1026	地名		調整年月	昭和62年11月	道路種別	1級	図面番号	4-3																							
平面図 縮尺五百分之一																																				
	区割番号	1	2	3	4	5	6	7	8	9	10	11	12	13	14	15	16	17																		
	単距離	10.9	20.0	24.5	26.3	11.2	9.5	17.4	3.7	18.3	24.1	21.2	21.4	27.7	19.6	23.9	9.4	14.2																		
	追加距離	554.0	574.0	579.9	598.5	601.2	624.8	625.9	630.1	637.1	646.6	648.1	657.1	664.0	667.7	669.4	686.0	692.1	705.9	710.1	721.2	726.8	731.3	752.7	780.4	782.3	792.0	800.0	807.1	823.9	828.7	832.8	845.3	847.5		
	曲線	R=250		R=50			R=50		R=50			R=60			R=50																					
	勾配	3.0%		3.1%			48.10			1.2%			47.26			2.8%			43.03			1.2%			45.01			3.3%			43.02					
	幅員	車道	4.3	4.1	4.4	4.1	5.3	4.4	4.6	4.6	6.0	6.5	6.5	4.9	6.4	4.7	6.0	6.5	6.5	6.5	6.5	6.5	4.9	6.4	4.7	6.0	6.5	6.5	6.5	6.5	6.5	6.5	6.5	6.5	6.5	
		歩道	4.2	4.1	4.4	4.1	5.3	4.4	4.6	4.6	6.0	6.5	6.5	4.9	6.4	4.7	6.0	6.5	6.5	6.5	6.5	6.5	4.9	6.4	4.7	6.0	6.5	6.5	6.5	6.5	6.5	6.5	6.5	6.5	6.5	
	内訳	左側溝	0.4	0.3	0.3	0.3	0.3	0.3	0.3	0.3	0.3	0.3	0.3	0.3	0.3	0.3	0.3	0.3	0.3	0.3	0.3	0.3	0.3	0.3	0.3	0.3	0.3	0.3	0.3	0.3	0.3	0.3	0.3	0.3	0.3	0.3
		右側溝	0.4	0.3	0.3	0.3	0.3	0.3	0.3	0.3	0.3	0.3	0.3	0.3	0.3	0.3	0.3	0.3	0.3	0.3	0.3	0.3	0.3	0.3	0.3	0.3	0.3	0.3	0.3	0.3	0.3	0.3	0.3	0.3	0.3	0.3
路面種類	0	4.5	4.8	5.1	4.5	7.2	6.7	5.0	14.0	15.8	17.9	7.4	9.2	5.3	6.8	9.6	9.4	8.6	10.0	9.7	0	0	0	0	0	0	0	0	0	0	0	0	0	0	0	
主要工作物	ガードレール													ガードレール																						

道 路 台 帳

路線名	市 山 馬 平 線					路線番号	1026					地名						調整年月	昭和62年11月					道路種別	I 級					図面番号	4-4																															
平面図	
縮尺五百分之一	
区割番号	1		2		3		4		5		6		7		8		9		10		11		12		13		14		15		16		17		18		19		20		21		22		23		24															
単距離	14.2		3.9		8.4		17.7		2.3		8.5		8.4		5.1				12.6		12.3		12.8		1.9		8.7		7.2		13.2		7.4						9.0		81.2		2.1		2.0																	
追加距離	847.5		851.4		865.8		882.2		889.5		873.8		878.9		882.2		880.7				916.8		929.1		944.9		942.4		952.1		959.3		972.5		979.9						1025.6		1035.2		1038.1		1043.6		1051.6		1058.8		1064.6		1065.7		1069.7		1081.3		1083.0	
曲 線	
勾 配	4.8.0%		3.3%		4.7.1%				2.6%				4.0.6%				1.4%				4.4.0%																								4.4.3%																	
幅員内訳	車道	6.5		6.5		4.1		4.1		6.5		7.3		6.5		6.5				6.5		6.5		4.7		6.2		6.2		5.4		4.6		4.6						3.7		4.5		6.5		4.8		4.8														
	歩道	0.4		0.4		0.4		0.4		0.4		0.4		0.4		0.4				0.4		0.4		0.4		0.4		0.4		0.4		0.4		0.4		0.4		0.4						0.4		0.4		0.4		0.4												
	左側溝	0.4		0.4		0.4		0.4		0.4		0.4		0.4		0.4				0.4		0.4		0.4		0.4		0.4		0.4		0.4		0.4		0.4		0.4						0.4		0.4		0.4		0.4												
	右側溝	0.4		0.4		0.4		0.4		0.4		0.4		0.4		0.4				0.4		0.4		0.4		0.4		0.4		0.4		0.4		0.4		0.4		0.4						0.4		0.4		0.4		0.4												
路面種類	コンクリート		コンクリート		コンクリート		コンクリート		コンクリート		コンクリート		コンクリート		コンクリート				コンクリート		コンクリート		コンクリート		コンクリート		コンクリート		コンクリート		コンクリート		コンクリート		コンクリート		コンクリート						コンクリート		コンクリート		コンクリート		コンクリート													
主要工作物	ガードレール	橋		橋							

南部町