



# 道路台帳平面図

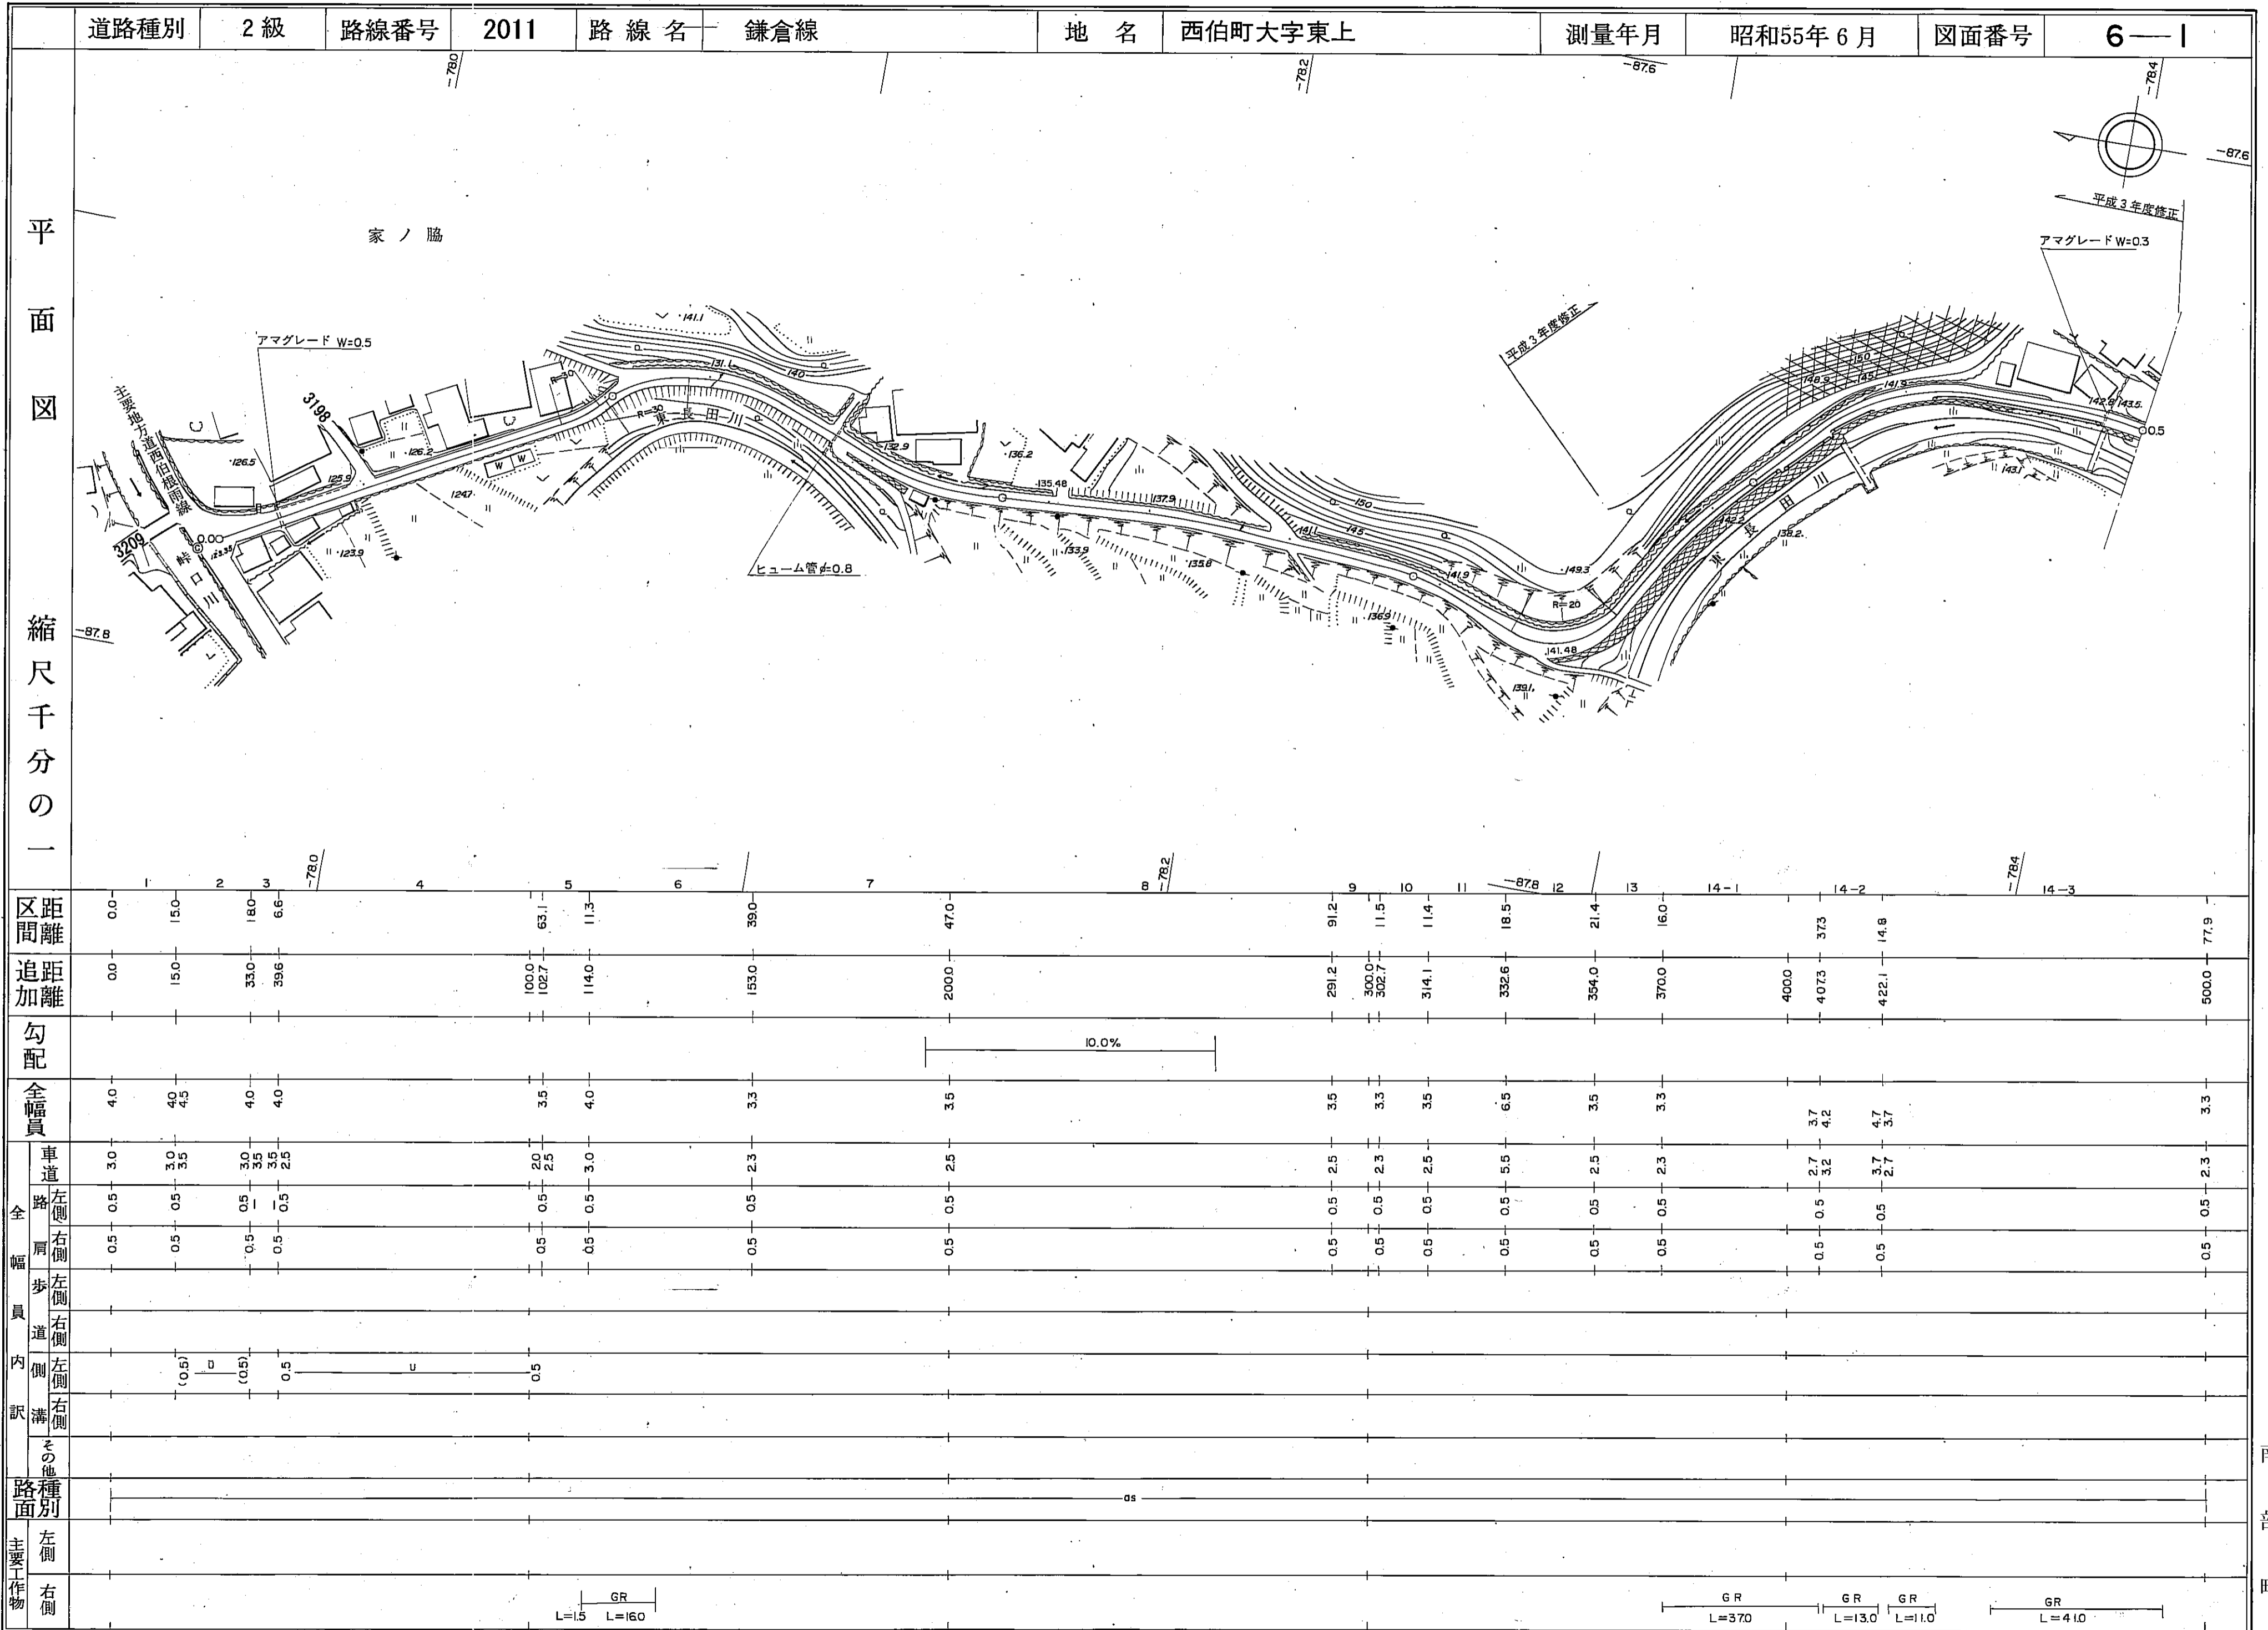

南部町




# 道路台帳平面図

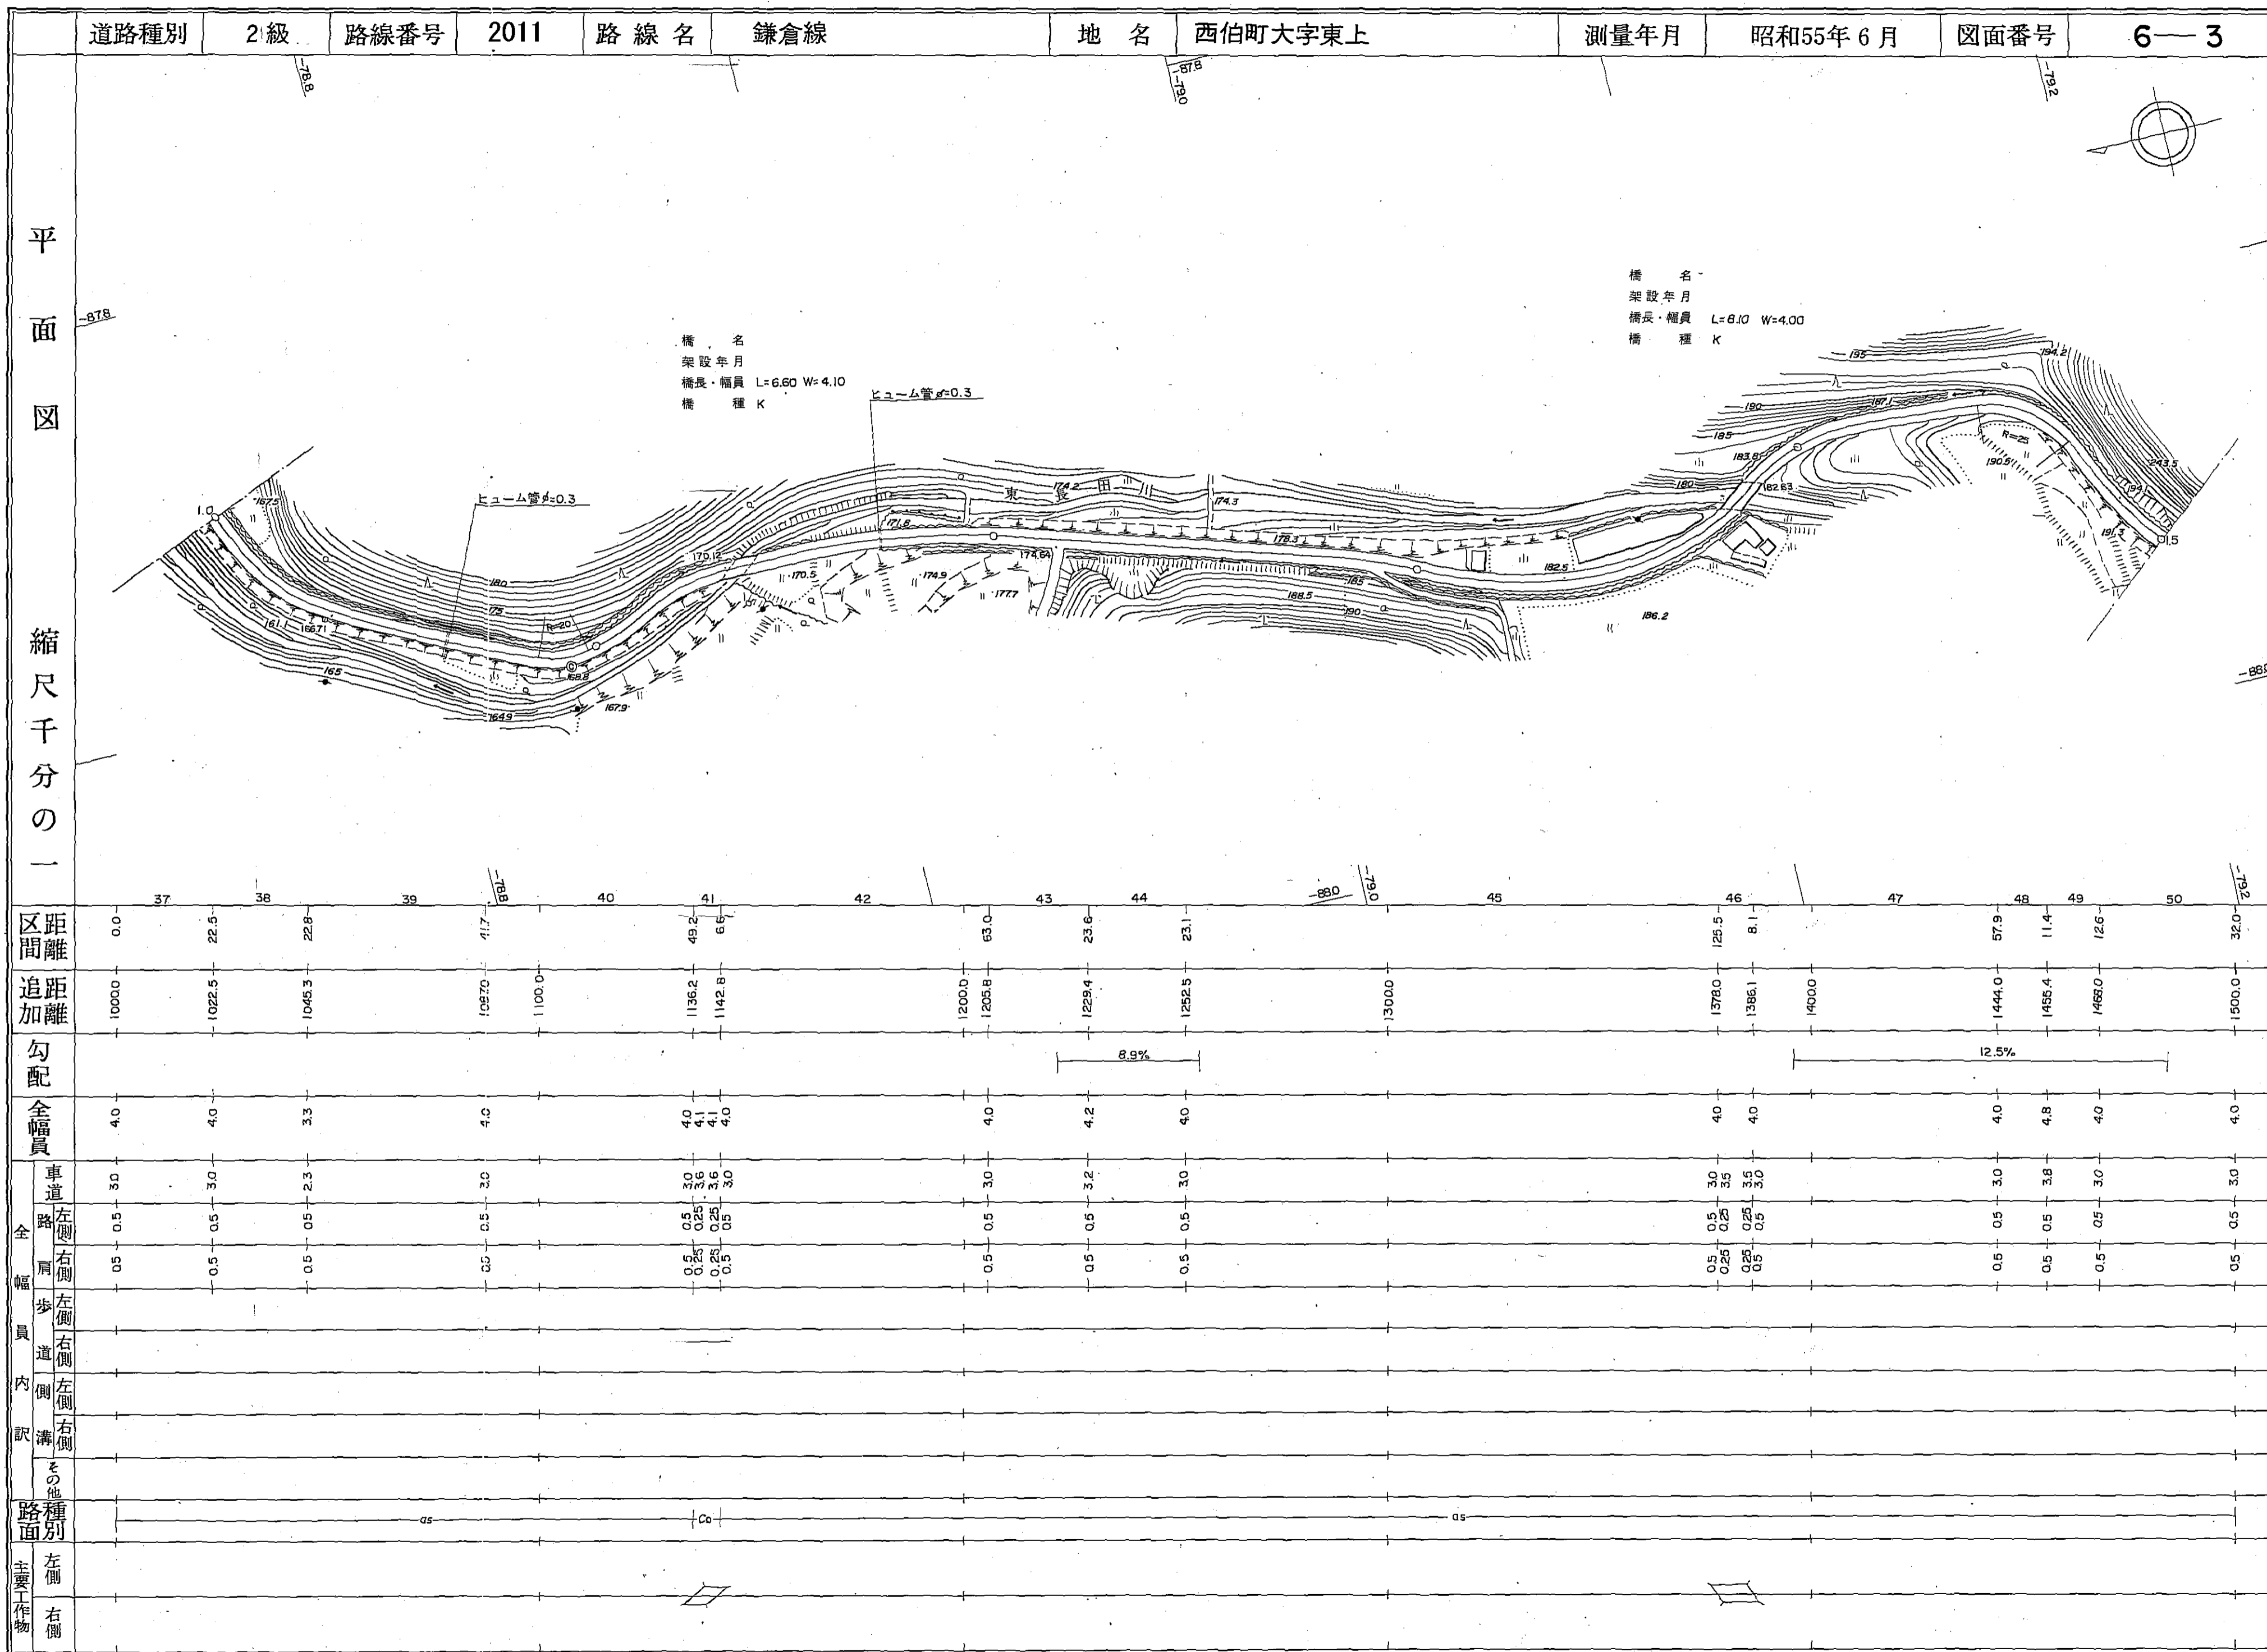

南部町

# 道路台帳平面図

道路種別	2級	路線番号	2011	路線名	鎌倉線	地名	西伯町大字東上	測量年月	昭和55年6月	図面番号	6-4
------	----	------	------	-----	-----	----	---------	------	---------	------	-----

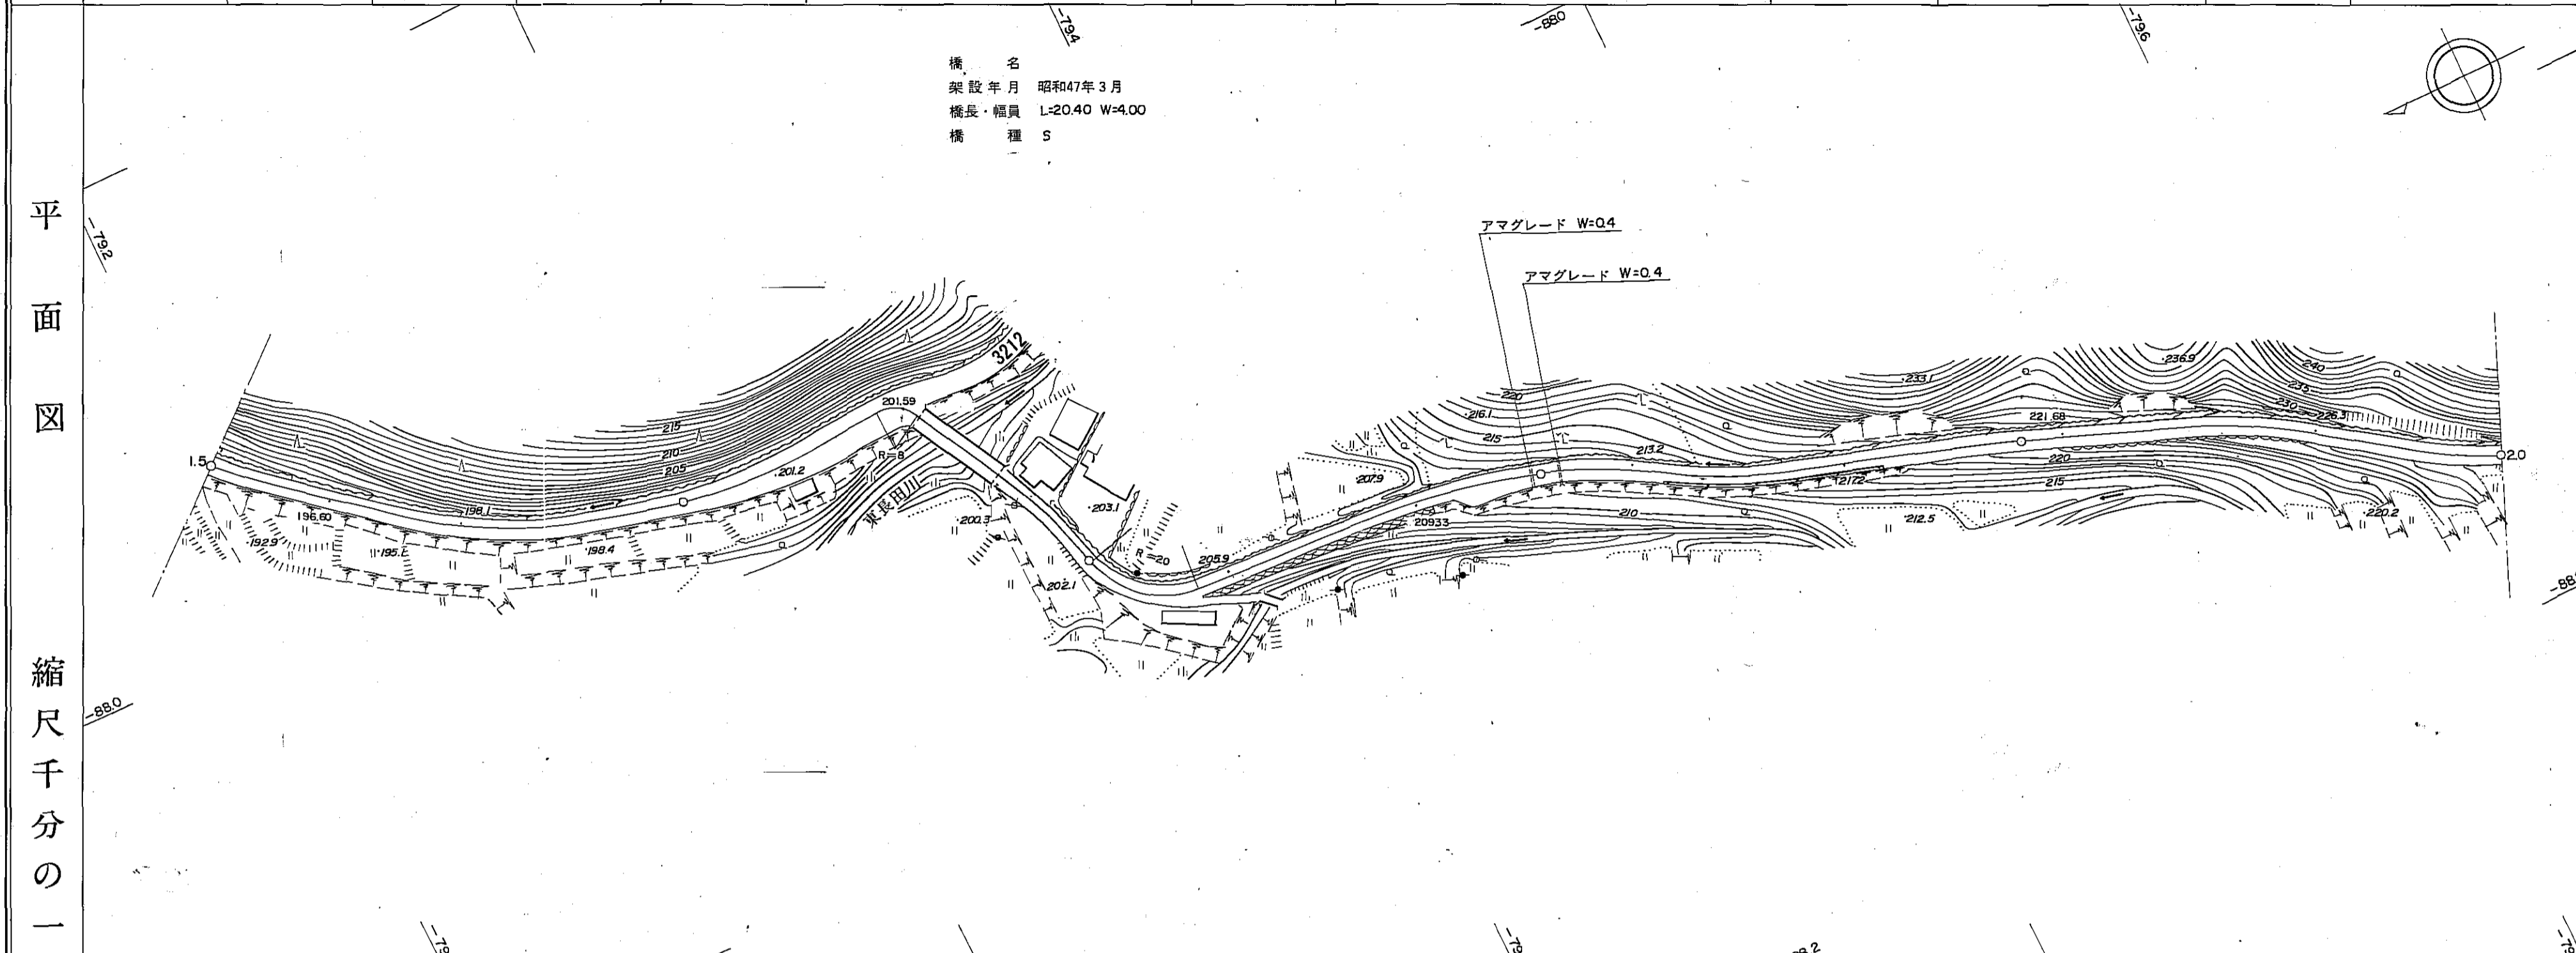


縮尺千分の一	区間距離	0.0	39.7	8.3	49.2	34.1	17.2	4.5	20.4	18.1	89.2	4.0	13.1	20.7	81.5	83.6	12.4	4.0
	追加距離	1500.0	1539.7	1548.0	1597.2	1631.3	1648.5	1653.0	1673.4	1691.5	1700.0	1789.7	1797.8	1800.0	1818.5	1900.0	1983.6	1996.0
	勾配										9.0%			9.2%		13.1%		12.1%
	全幅員	4.0	4.0	4.2	4.2	8.0	8.0	4.0	4.0	3.3	3.3	6.0	4.5	4.0	4.0	4.0	4.2	4.0
全幅員内訳	車道	3.0	3.0	3.2	3.2	7.0	7.0	3.5	3.0	2.3	2.3	3.5	3.5	3.0	3.0	3.0	3.2	3.0
	路側	0.5	0.5	0.5	0.5	0.5	0.5	0.25	0.5	0.5	0.5	0.5	0.5	0.5	0.5	0.5	0.5	0.5
路面	左側																	
	右側																	
主要工作物	左側																	
	右側																	

南部町

# 道路台帳平面図

道路種別	2級	路線番号	2011	路線名	鎌倉線	地名	西伯町大字東上	測量年月	昭和55年6月	図面番号	6—5
------	----	------	------	-----	-----	----	---------	------	---------	------	-----

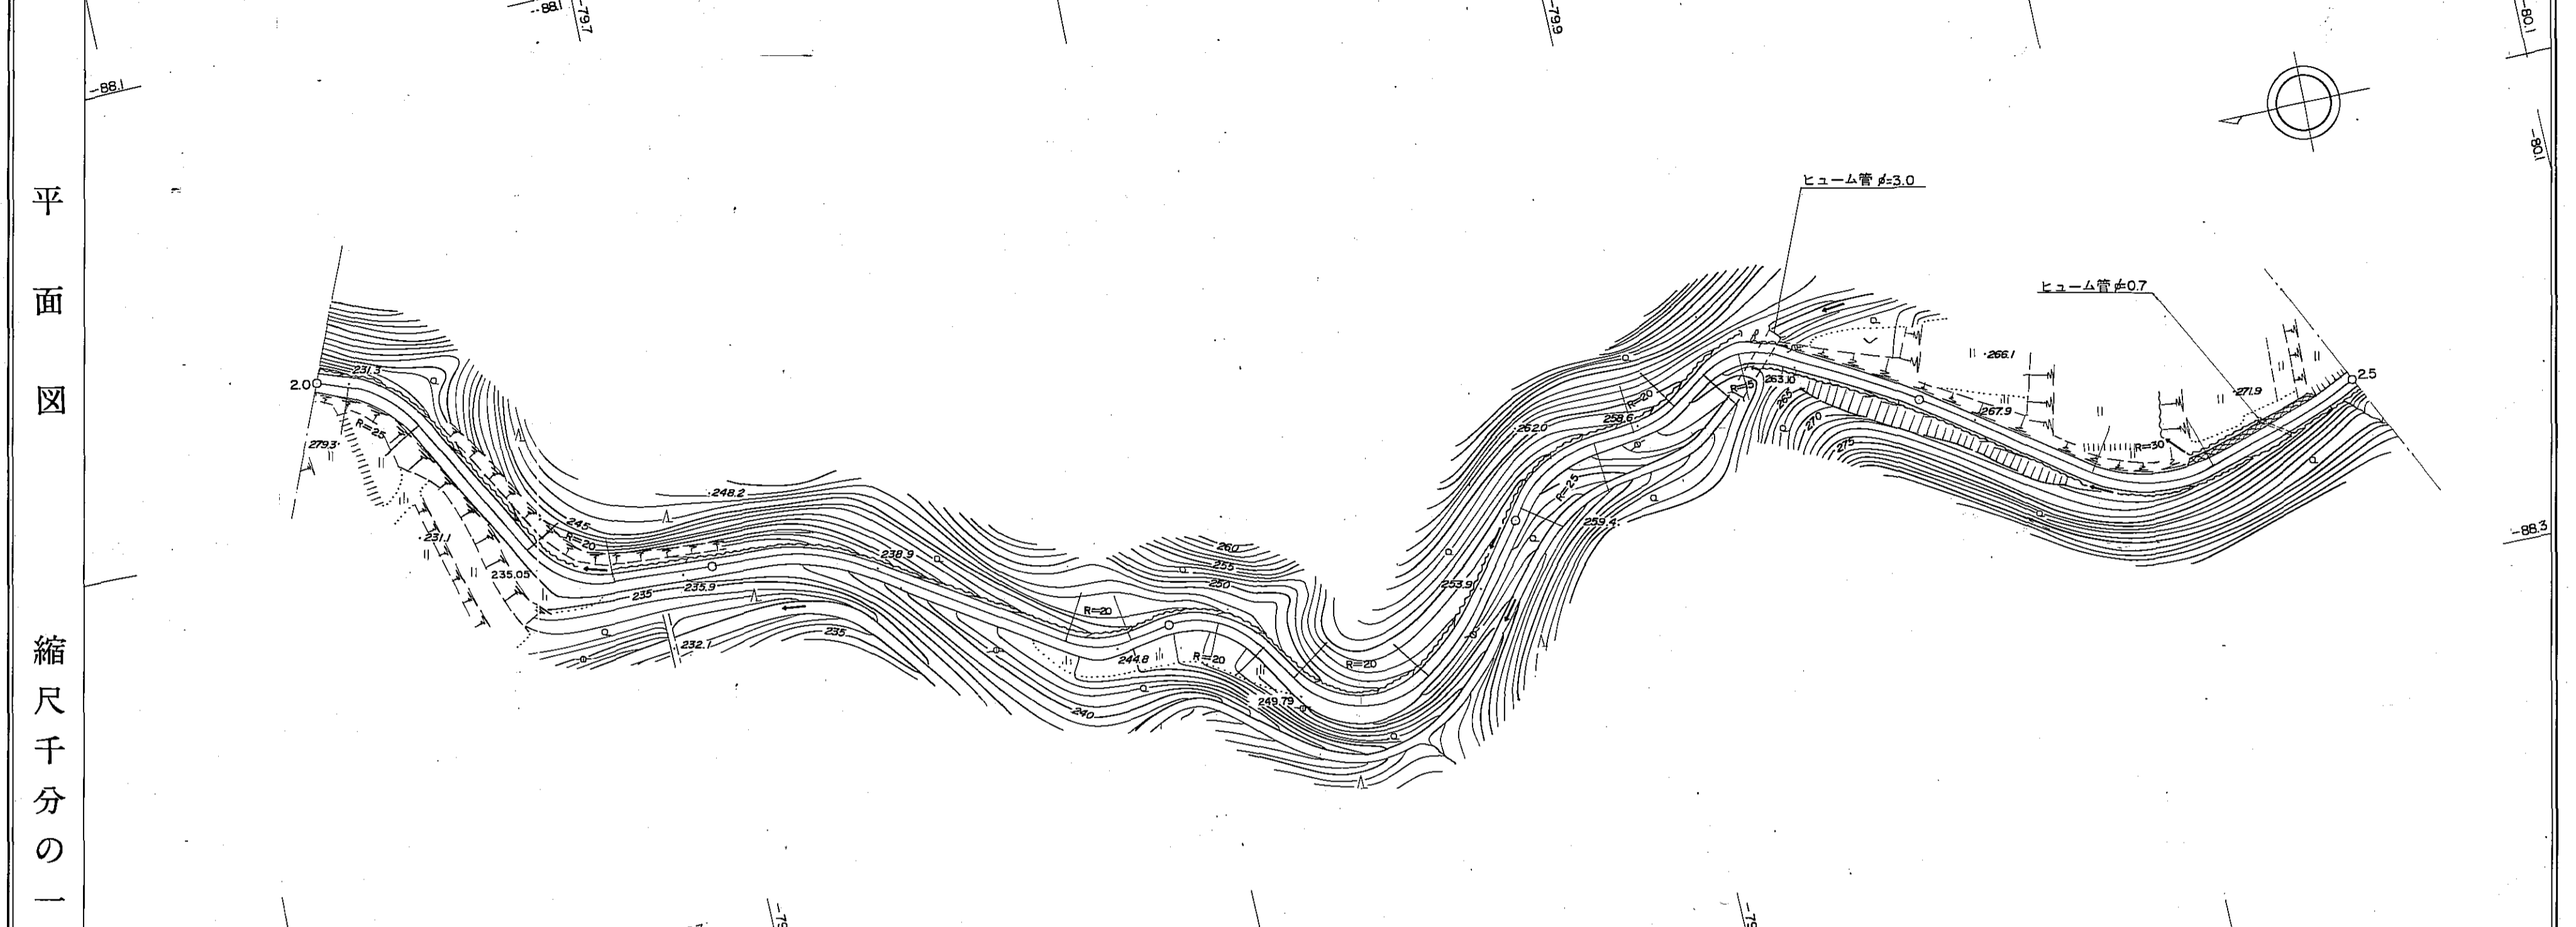


区間	距離	0.0 — 67 — 59.0 — 68 — 9.7 — 69 — 10.1 — 70 — 32.9 — 68.3 — 71 — 65.5 — 72 — 7.8 — 73 — 6.4 — 74 — 19.1 — 75 — 11.3 — 76 — 8.8 — 77 — 15.9 — 78 — 13.9 — 79 — 18.9 — 80 — 66.1 — 81 — 72.4 — 82 — 8.3 — 83 — 24.3 — 84 — 44.7 — 85 — 10.5 — 60.5																									
	追加距離	2000.0	2059.0	2068.7	2078.8	2100.0	2111.7	2177.2	2185.0	2191.4	2200.0	2210.5	2221.8	2230.6	2246.5	2260.4	2279.3	2300.0	2351.7	2360.0	2384.3	2400.0	2425.0	2439.5	2500.0		
勾配	全幅員	12.1% — 13.3% — 10.1% — 12.8% — 12.7% — 8.7%																									
	車道	3.0	3.0	5.0	3.0	2.3	2.3	3.2	2.3	2.3	2.3	2.8	3.0	5.0	3.0	2.3	2.3	3.0	2.3	3.0	2.3	2.3	2.5	2.5	2.5		
全幅員	左側	0.5	0.5	0.5	0.5	0.5	0.5	0.5	0.5	0.5	0.5	0.5	0.5	0.5	0.5	0.5	0.5	0.5	0.5	0.5	0.5	0.5	0.5	0.5	0.5		
	右側	0.5	0.5	0.5	0.5	0.5	0.5	0.5	0.5	0.5	0.5	0.5	0.5	0.5	0.5	0.5	0.5	0.5	0.5	0.5	0.5	0.5	0.5	0.5	0.5		
内訳	左側																										
	右側																										
路面	種別																										
	主要工作物	左側 右側																									

南部町

# 道路台帳平面図

路線名 鎌倉線 路線番号 2011 地名 南部町東上 調整年月 昭和55年 6月 道路種別 2級 図面番号 6-6

平面図  
縮尺千分の一

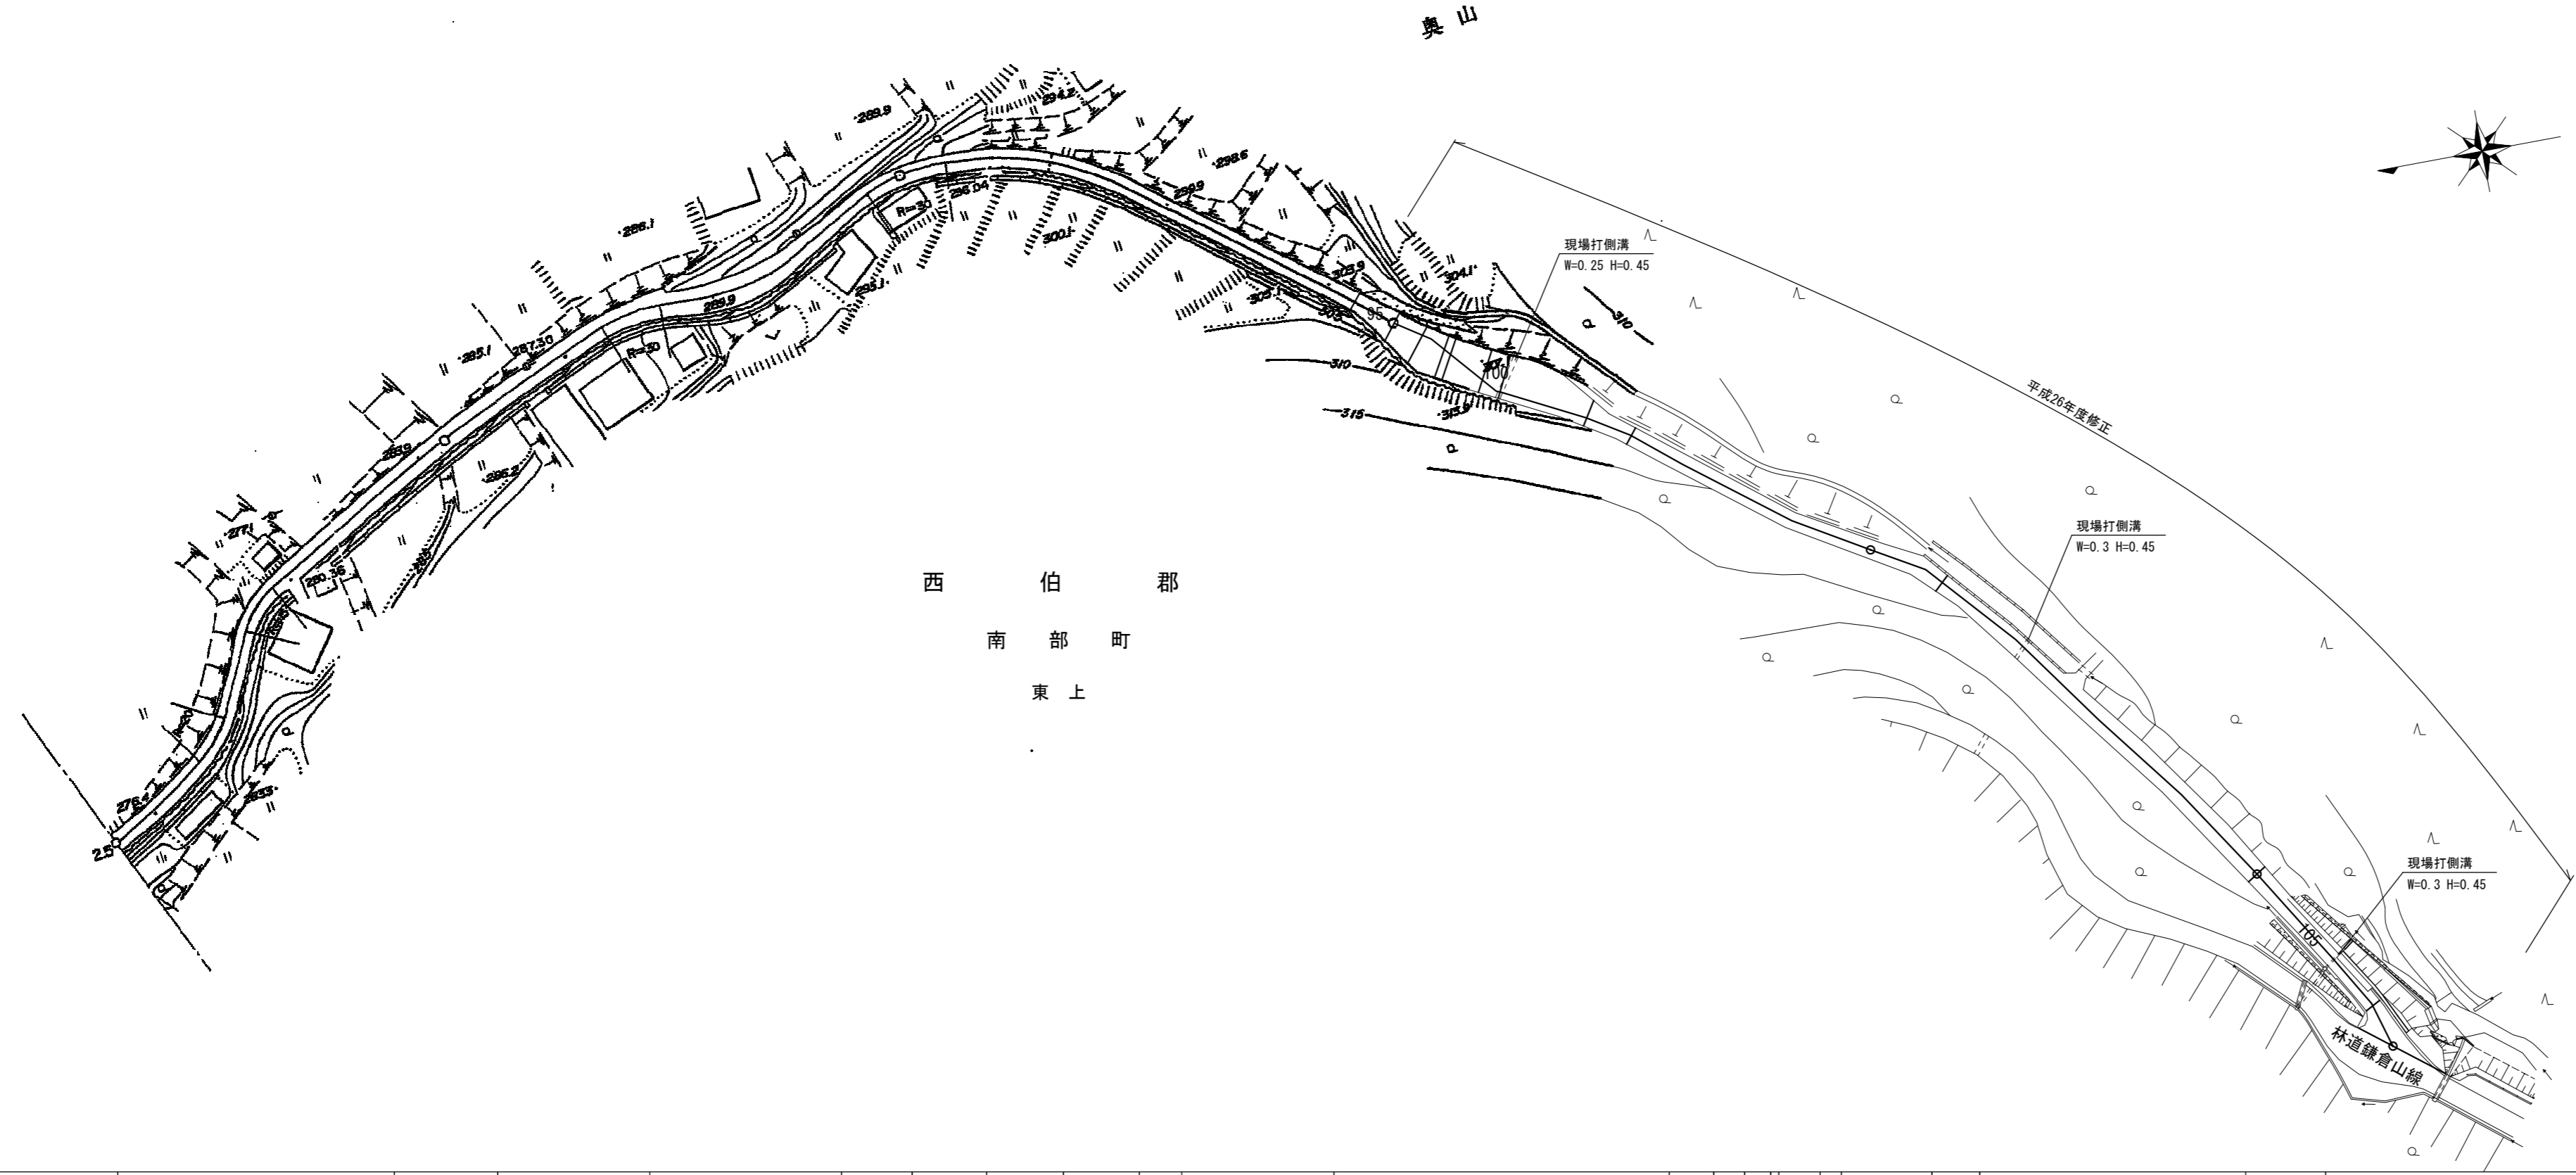

区割番号	86		87		88		89		90		91		92		93		94		95		96		97		98		99		100		101		102		103		104		105		106							
単距離	0.0		52.0		19.4		64.6		13.3		14.0		14.4		14.3		36.6		63.0		8.4		5.8		4.9		7.8		4.0		17.0		9.0		65.0		85.0		33.0		9.0							
追加距離	2500.0		2552.0		2571.4		2600.0		2636.0		2649.3		2663.3		2677.7		2692.0		2700.0		2728.6		2791.6		2800.0		2805.8		2812.2		2820.0		2824.0		2841.0		2850.0		2900.0		2915.0		3000.0		3033.0		3042.0	
曲線	R=20		R=15		R=30		R=30	
勾配	8.7%		8.7%		9.3%		11.1%		8.0%		10.0%		8.0%		9.0%																																	
全幅	3.5		3.5		4.0		4.0		6.0		6.0		4.0		3.5		3.5		4.2		4.8		7.0		8.4		10.3		10.0		6.3		4.4		4.2		5.0		19.7									
幅員内訳	車道	2.5		2.5		3.0		4.0		5.0		3.0		2.5		2.5		3.0		4.0		5.0		7.0		8.4		10.3		10.0		6.3		4.4		4.2		5.0		19.7								
	路左	0.5		0.5		0.5		0.5		0.5		0.5		0.5		0.5		0.5		0.5		0.5		0.5		0.5		0.5		0.5		0.5		0.5		0.5		0.5		0.5		0.5						
	路右	0.5		0.5		0.5		0.5		0.5		0.5		0.5		0.5		0.5		0.5		0.5		0.5		0.5		0.5		0.5		0.5		0.5		0.5		0.5		0.5		0.5						
	歩左	
	歩右	
	側溝	
その他	
路面種類																			As																													
主要工作物	左	
	右	

南部町

L L=21.0m