


道路台帳平面図

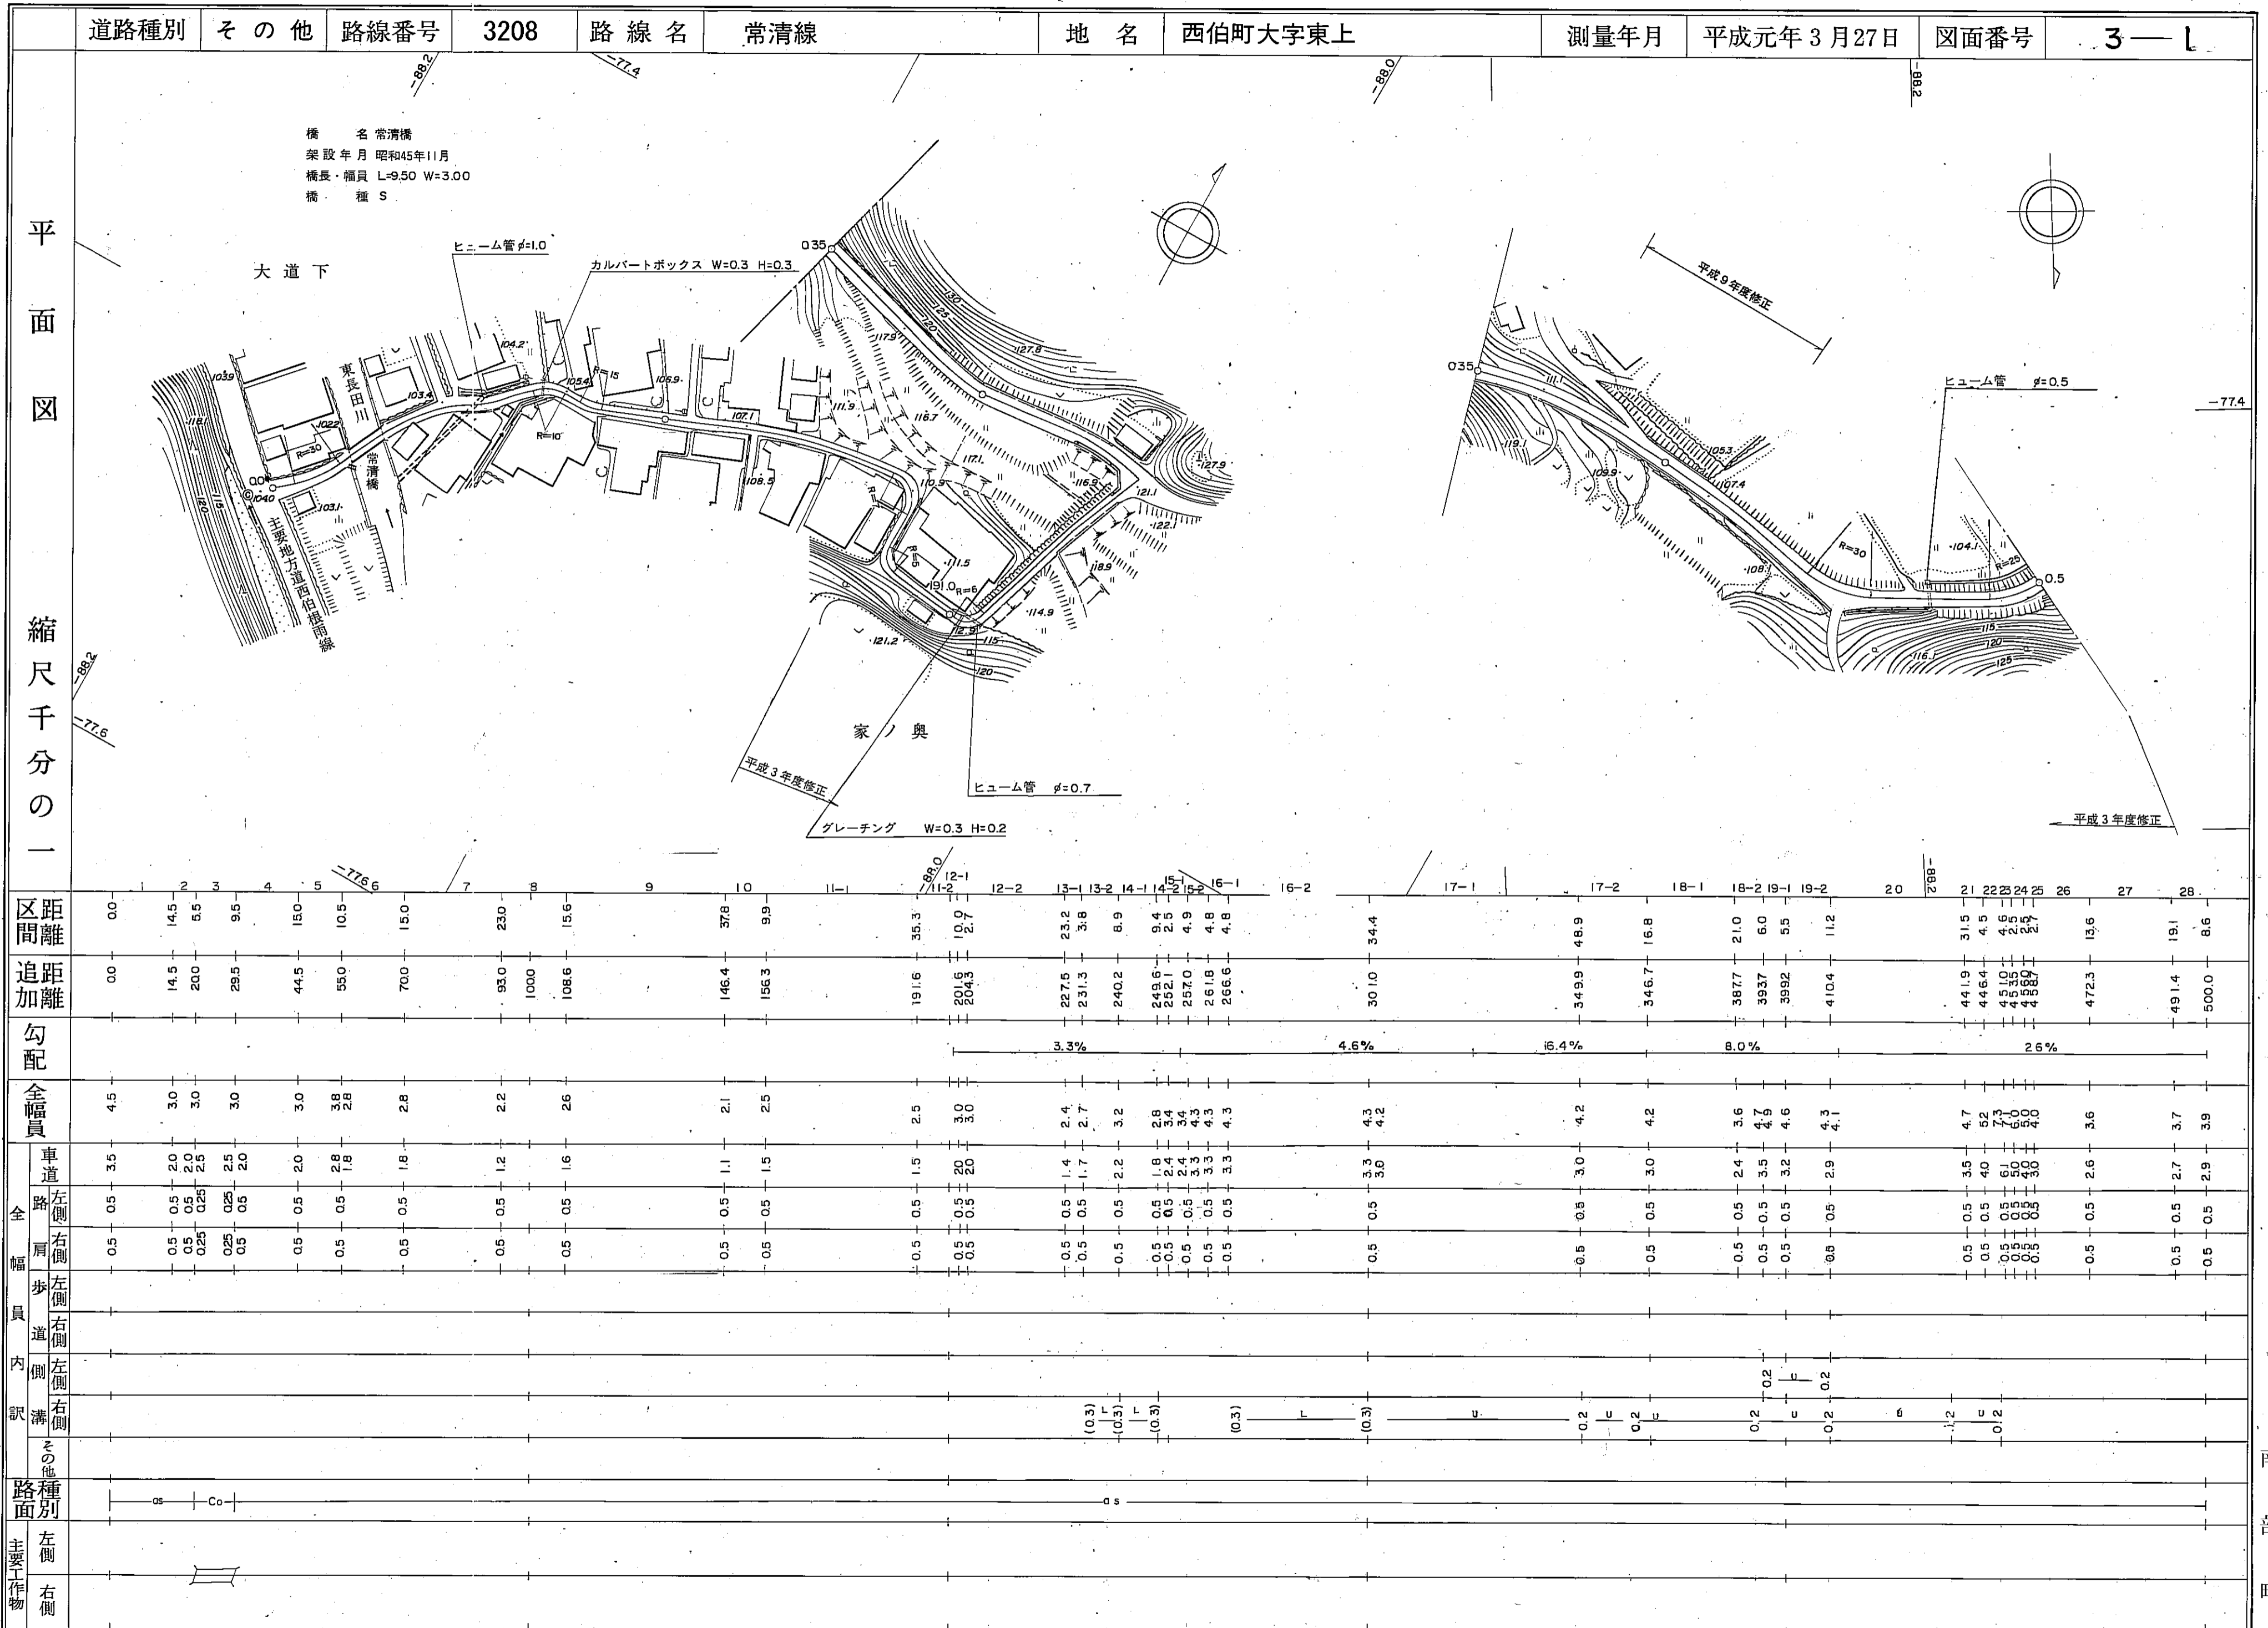


南部町

道路台帳平面図

路線名 常清線 路線番号 3208 地名 南部町東上 測量年月 平成元年3月27日 道路種別 その他 図面番号 3-2

平面図
縮尺千分の一

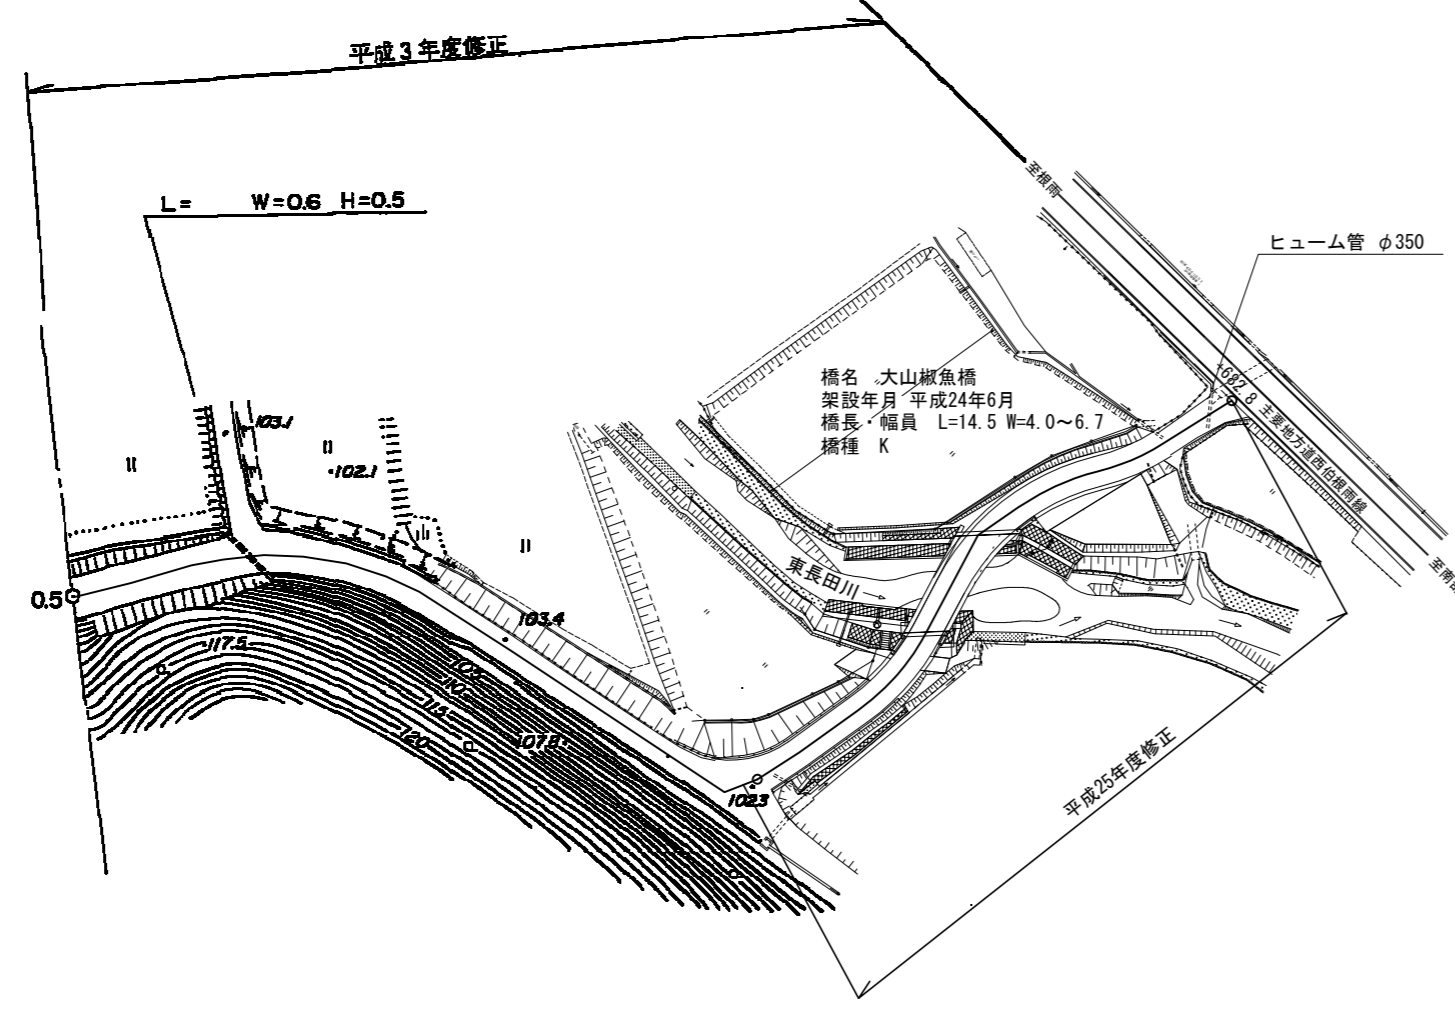

区割番号		29	30	31	32-1	32-2	32-3	32-4	33-1	33-2	34	35	36	37	38	39	40	41	42-1	42-2	43-1	43-2	43-3	43-4	44-1	44-2	44-3	44-4	44-5	45			
単距離		0.0	22.6	2.0	1.1	13.2	3.9	3.2	22.8	13.9	1.6	1.6	1.5	1.5	5.9	13.3	1.0	3.9	2.7	6.8	7.7	4.9	13.5	6.3	8.4	2.3							
追加距離		500.0	522.6	524.6	525.7	543.8	547.7	550.9	571.6	585.5	587.1	588.7	590.2	591.7	606.7	620.0	623.9	626.6	636.9	644.6	652.3	665.8	672.1	680.5	682.8								
曲線																																	
勾配			5.6%		1.1%				2.6%											12.0%													
全幅		3.9	3.7	3.4	4.2	4.2	4.2	4.2	4.2	4.2	4.4	4.5	4.5	4.5	4.0	4.0	4.5	4.5	4.5	4.0	4.5	4.5	4.5	4.5	4.5	4.5	4.5	4.5	4.5	4.5			
幅員内訳	車道	2.9	2.7	2.4	3.2	3.2	3.2	3.2	3.2	3.2	3.4	3.5	3.5	3.5	3.0	3.0	3.5	3.5	3.5	3.0	3.5	3.5	3.5	3.5	3.5	3.5	3.5	3.5	3.5	3.5	3.5		
	路左	0.5	0.5	0.5	0.5	0.5	0.5	0.5	0.5	0.5	0.5	0.5	0.5	0.5	0.5	0.5	0.5	0.5	0.5	0.25	0.5	0.5	0.5	0.5	0.5	0.5	0.5	0.5	0.5	0.5	0.5		
	路右	0.5	0.5	0.5	0.5	0.5	0.5	0.5	0.5	0.5	0.5	0.5	0.5	0.5	0.5	0.5	0.5	0.5	0.5	0.25	0.5	0.5	0.5	0.5	0.5	0.5	0.5	0.5	0.5	0.5	0.5		
	歩左																																
	歩右																																
	溝左																																
溝右																																	
その他																																	
路面種類																																	
主要工作物	左																																
	右																																

南部町

道路台帳平面図

路線名		常清線		路線番号		3208		地名		南部町東上		測量年月		平成4年3月		道路種別		その他		図面番号		3-3												
平面図	縮尺千分の一																																	
		区割番号	46		47		48		49		50		51		52		53		54		55		56		57		58		59		60		61	
		単距離	0.0		1.9		8.9		6.2		3.2		5.4		1.6		2.2		1.9		0.9		20.5		46.3		36.2		1.3		1.2			
		追加距離	684.4		684.4		700.6		703.8		709.2		711.8		713.5		738.0		784.3		820.5		823.4		824.6		824.6		824.6		824.6			
		曲線																																
		勾配																																
		全幅	2.5		2.5		2.5		2.5		2.5		2.5		2.5		2.5		2.5		2.5		2.5		2.5		2.5		2.5		2.5			
		幅員内訳	車道	2.0		2.0		2.0		2.0		2.0		2.0		2.0		2.0		2.0		2.0		2.0		2.0		2.0		2.0				
			路肩	0.5		0.5		0.5		0.5		0.5		0.5		0.5		0.5		0.5		0.5		0.5		0.5		0.5		0.5				
			歩道	0.0		0.0		0.0		0.0		0.0		0.0		0.0		0.0		0.0		0.0		0.0		0.0		0.0		0.0				
			側溝	0.0		0.0		0.0		0.0		0.0		0.0		0.0		0.0		0.0		0.0		0.0		0.0		0.0		0.0				
			その他																															
		路面種類	As																															
主要工作物	左																																	
	右																																	