


道路台帳平面図

道路種別 その他 路線番号 3219 路線名 四季線 地名 西伯町大字福成 測量年月 平成 9年 3月 図面番号 2—1

平面図

縮尺千分の一

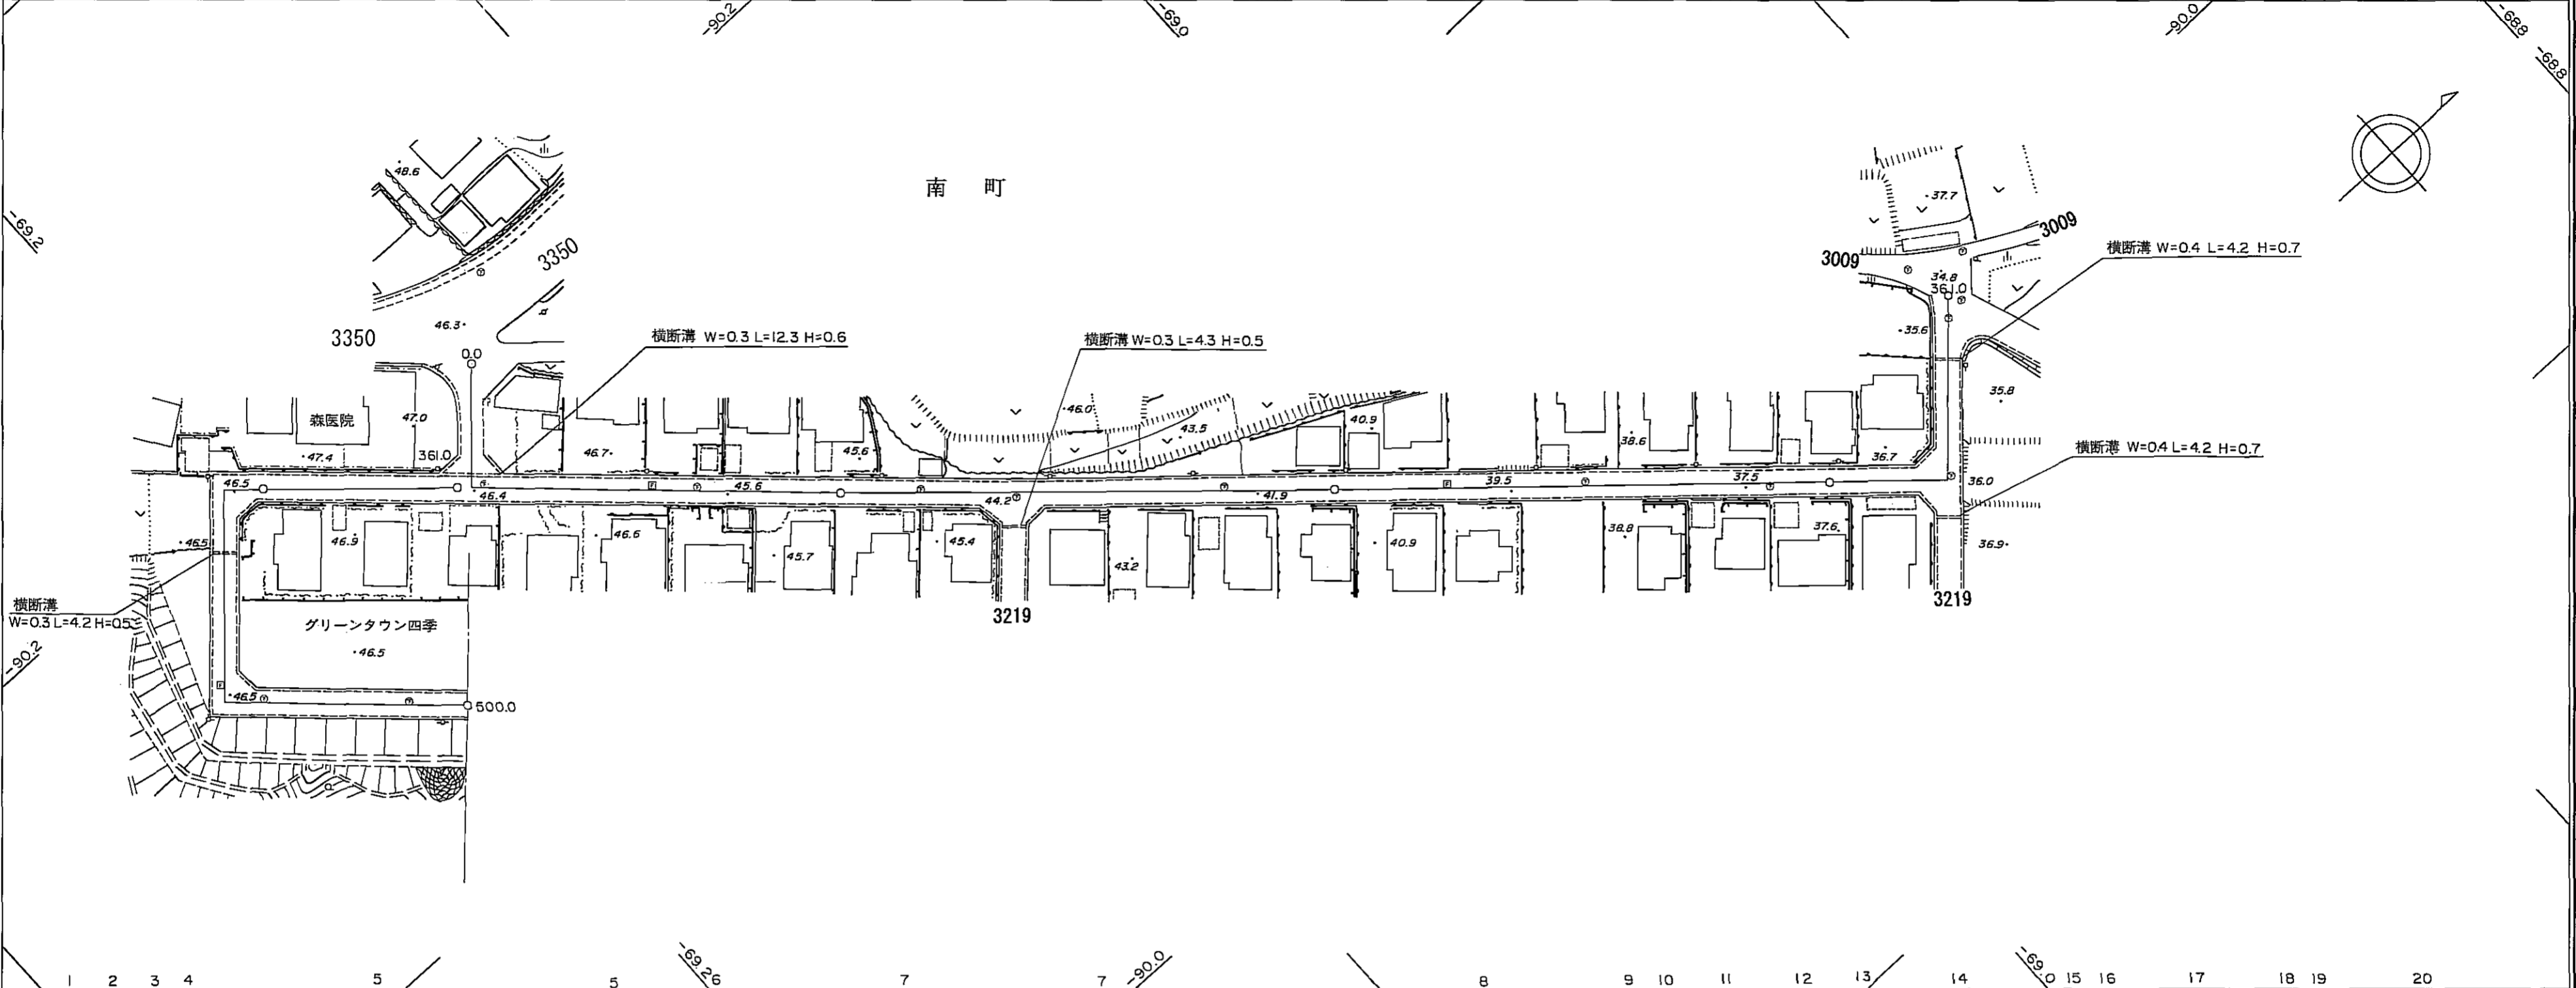

区間	距離		追距離	勾配	全幅員	車道		路側		歩道		内		路種別	主要作物
	左側	右側				左側	右側	左側	右側	左側	右側				
1	0.0	0.0	20.0		19.3	5.6	7.0	6.7	0.5	0.5	(0.4)	(0.4)			
2	7.7	7.7	7.7		5.6	4.6	0.5	0.5	0.5	0.5	(0.4)	(0.4)			
3	10.2	17.9	17.9		5.7	4.7	0.5	0.5	0.5	0.5	(0.4)	(0.4)			
4	6.8	24.7	24.7		6.0	5.2	0.5	0.5	0.5	0.5	(0.4)	(0.4)			
5	6.2	30.9	30.9		6.0	5.0	0.5	0.5	0.5	0.5	(0.4)	(0.4)			
6					6.0	5.0	0.5	0.5	0.5	0.5	(0.4)	(0.4)			
7					6.0	5.0	0.5	0.5	0.5	0.5	(0.4)	(0.4)			
8					6.0	5.0	0.5	0.5	0.5	0.5	(0.4)	(0.4)			
9					6.0	5.5	0.5	0.5	0.5	0.5	(0.4)	(0.4)			
10					6.0	5.0	0.5	0.5	0.5	0.5	(0.4)	(0.4)			
11					6.0	5.0	0.5	0.5	0.5	0.5	(0.4)	(0.4)			
12					6.1	5.1	0.5	0.5	0.5	0.5	(0.4)	(0.4)			
13					6.5	7.5	0.5	0.5	0.5	0.5	(0.4)	(0.4)			
14					10.0	9.0	0.5	0.5	0.5	0.5	(0.4)	(0.4)			
15					6.0	5.0	0.5	0.5	0.5	0.5	(0.4)	(0.4)			
16					6.0	5.0	0.5	0.5	0.5	0.5	(0.4)	(0.4)			
17					6.0	5.0	0.5	0.5	0.5	0.5	(0.4)	(0.4)			
18					6.0	5.0	0.5	0.5	0.5	0.5	(0.4)	(0.4)			
19					6.0	5.0	0.5	0.5	0.5	0.5	(0.4)	(0.4)			
20					6.0	5.0	0.5	0.5	0.5	0.5	(0.4)	(0.4)			


南部町

道路台帳平面図

道路種別	その他	路線番号	3219	路線名	四季線	地名	西伯町大字福成	測量年月	平成9年3月	図面番号	2-2
------	-----	------	------	-----	-----	----	---------	------	--------	------	-----

平面図

縮尺千分の一

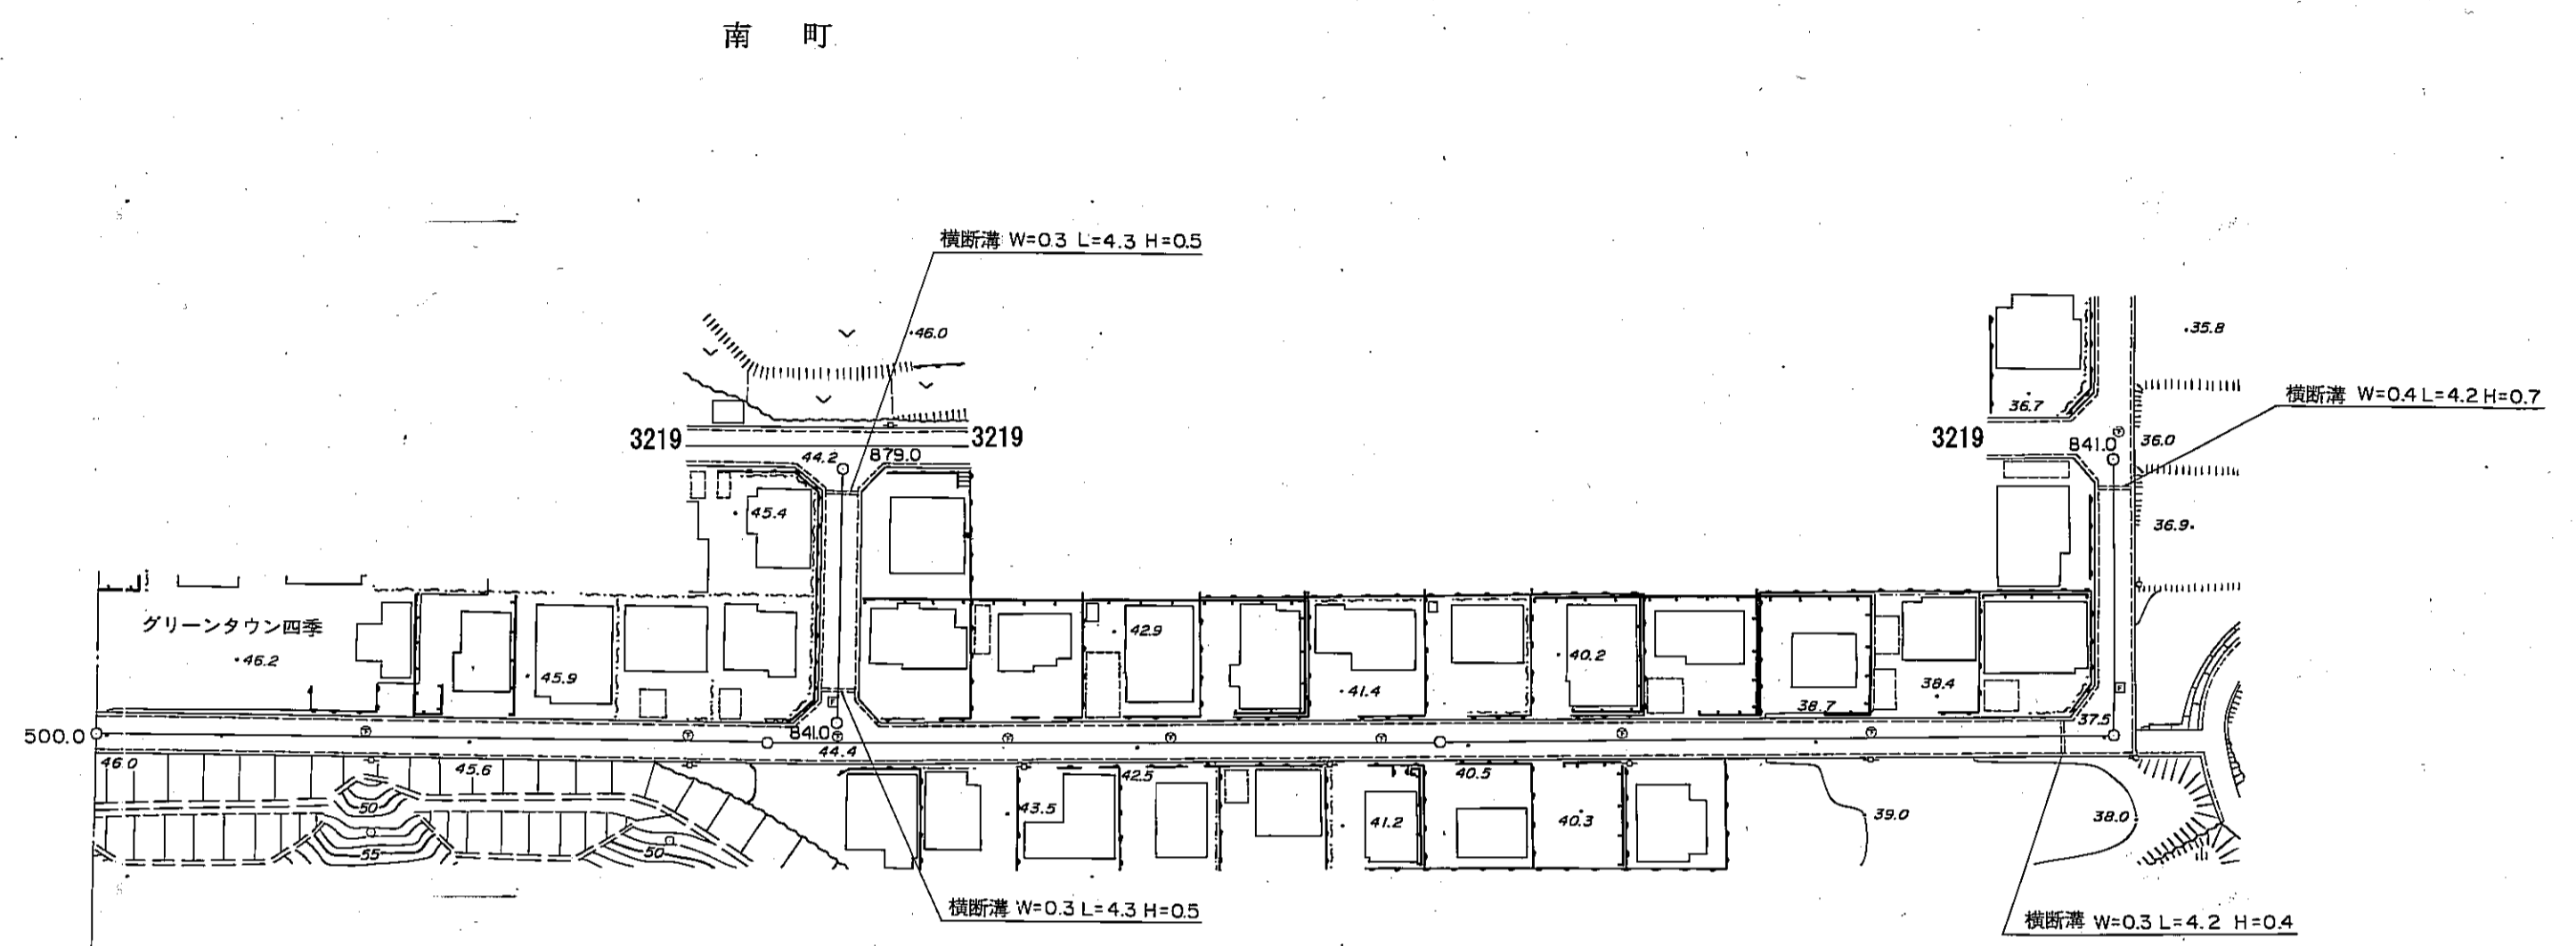

区間	距離											
	21	22	23	24	25	26	27	28	29	30	31	32
距離	0.0	32.4	71.0	96.7	96.7	79.1	7.7	7.5	29.6	3.8	0.0	3.6
追加距離	500.0	532.4	603.4	616.6	713.3	792.4	800.1	807.6	837.2	841.0	841.0	844.6
勾配												
全幅員	6.0	6.0	6.0	6.0	6.0	6.0	6.0	6.0	6.0	9.0	13.0	6.0
全幅員	車道	5.0	5.0	5.0	5.0	5.0	5.0	5.0	5.0	8.0	12.0	5.0
	路側帯	0.5	0.5	0.5	0.5	0.5	0.5	0.5	0.5	0.5	0.5	0.5
内訳	左側											
	右側											
路面	左側	(0.4)	(0.4)	(0.4)	(0.4)	(0.4)	(0.4)	(0.4)	(0.4)	(0.4)	(0.4)	(0.4)
	右側	(0.4)	(0.4)	(0.4)	(0.4)	(0.4)	(0.4)	(0.4)	(0.4)	(0.4)	(0.4)	(0.4)
主要工作物												

南部町