


道路台帳平面図

道路種別 | Ⅰ級 | 路線番号 | 1006 | 路線名 | 城山住宅線 | 地名 | 南部町大字落合 | 測量年月 | 昭和55年6月 | 図面番号 | 2-1

平面図


縮尺千分の一

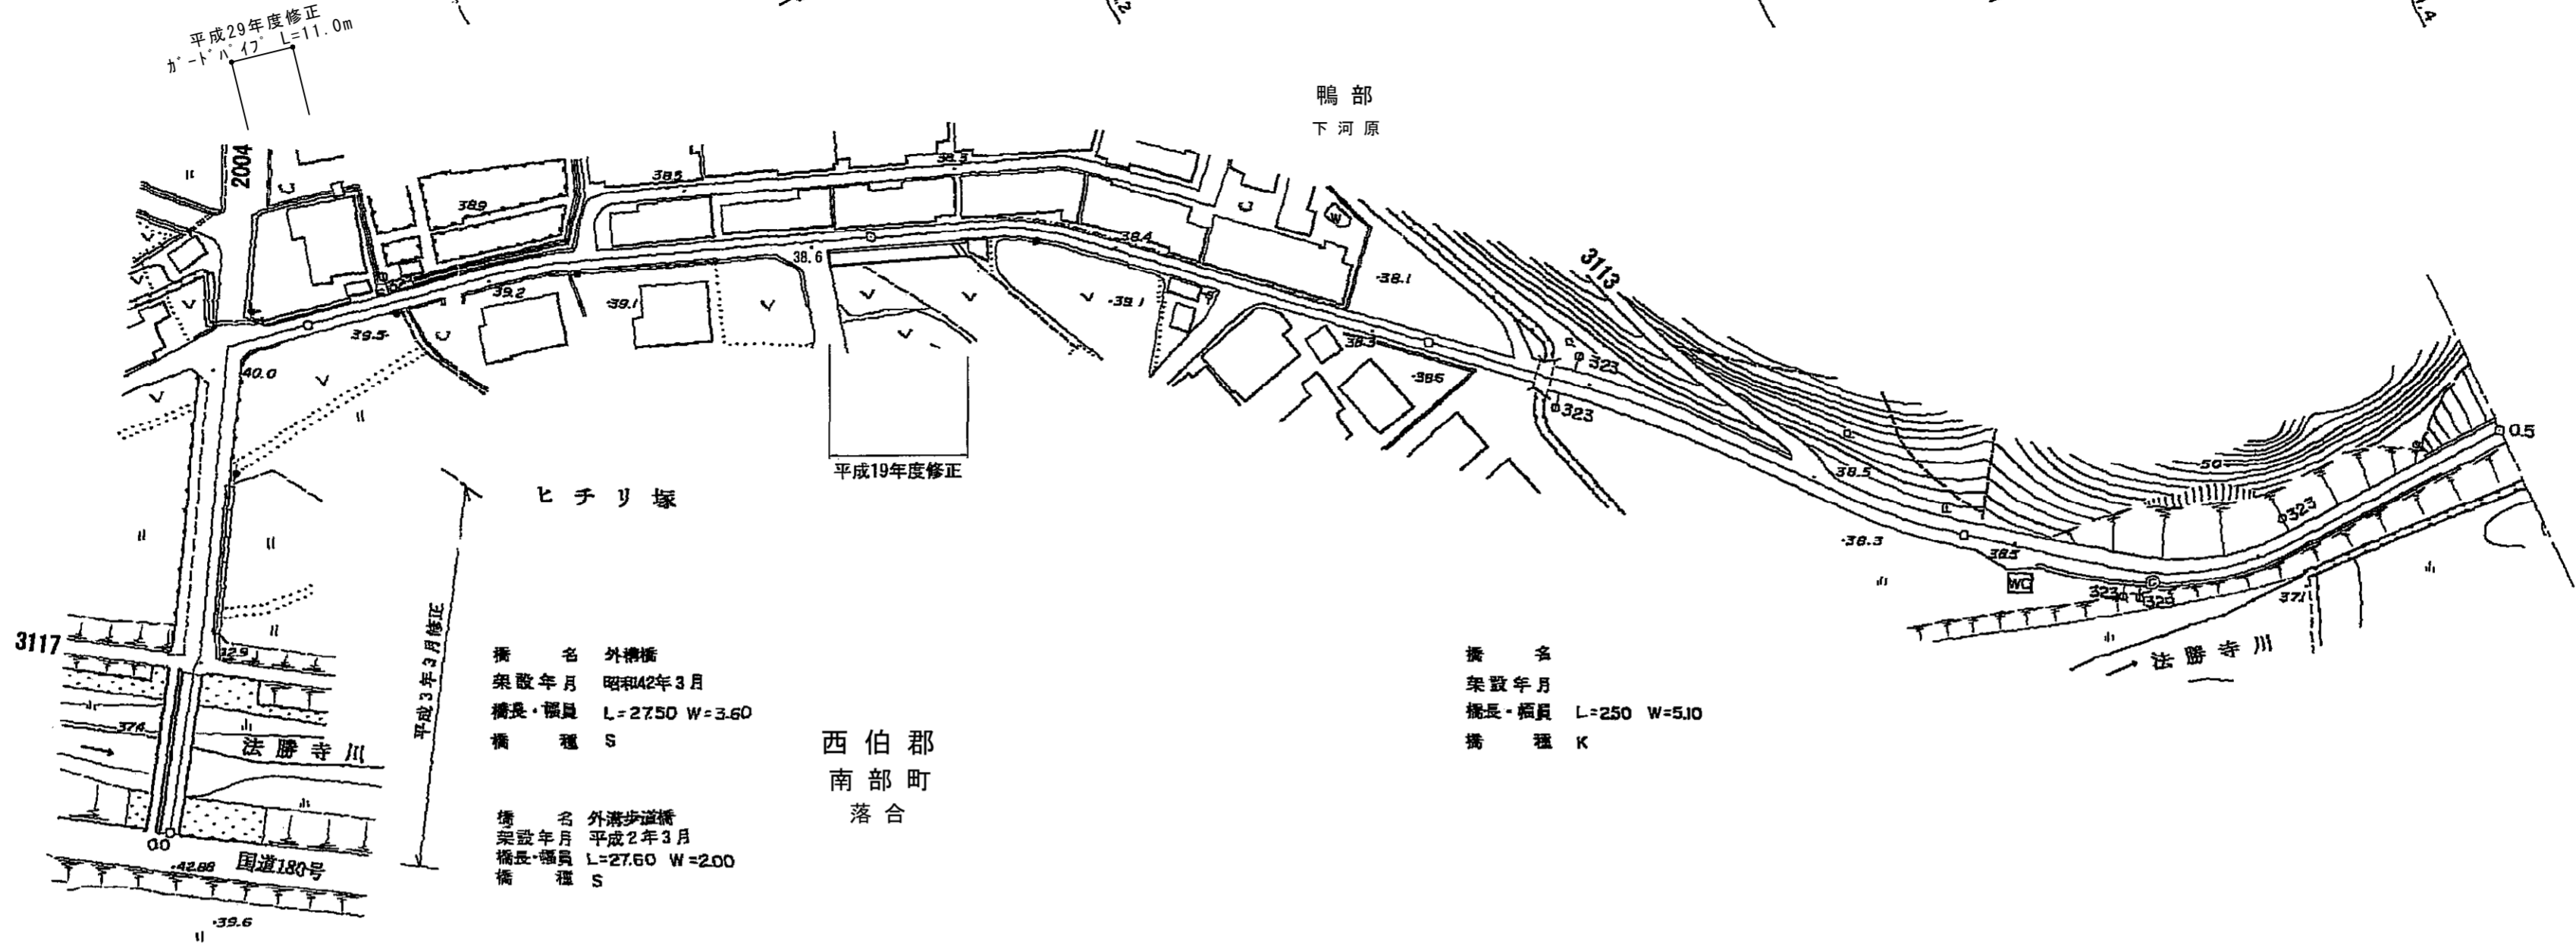

区間	距離		追加距離		勾配	全幅員	車道		歩道		内側	外側	その他	路種別	主要工物
	左側	右側	左側	右側			左側	右側	左側	右側					
1	0.0		0.0			5.6	3.1	0.25	2.0						
2-3	27.5	3.0	27.5	30.5		5.6	3.1	0.25	2.0						
3-4	30.0	3.0	30.5	33.5		6.9	3.9	0.5	1.9						
4-1	45.6		79.1			6.9	4.5	0.5	1.9						
5	61.5		95.2			5.2	4.5	0.5	1.9						
6-1	39.5		91.0			3.2	2.7	0.5	1.9						
6-2	24.0		100.0			3.0	3.2	0.5	1.9						
7	46.3		152.5			3.0	2.0	0.5	1.9						
8	7.7		192.0			3.0	2.0	0.5	1.9						
9	46.8	2.5	200.0			3.4	2.0	0.5	1.9						
10	48.8	2.5	216.0			3.0	2.0	0.5	1.9						
11-1	44.7		262.3			3.0	2.0	0.5	1.9						
11-2	8.0		270.0			3.0	2.0	0.5	1.9						
12-1	8.2		300.0			3.0	2.0	0.5	1.9						
12-2	20.5		318.8			3.0	2.0	0.5	1.9						
12-3	5.7		321.3			3.0	2.0	0.5	1.9						
13-1	5.8		330.0			3.0	2.0	0.5	1.9						
13-2	31.0		366.0			3.0	2.0	0.5	1.9						
14-1	14.2		374.0			3.0	2.0	0.5	1.9						
14-2	27.0		382.2			3.0	2.0	0.5	1.9						
15-1	13.8		402.5			3.0	2.0	0.5	1.9						
15-2	14.2		408.2			3.0	2.0	0.5	1.9						
16-1	27.0		414.0			3.0	2.0	0.5	1.9						
16-2	13.8		445.0			3.0	2.0	0.5	1.9						
17-1	4.4		459.2			3.0	2.0	0.5	1.9						
17-2	4.4		486.2			3.0	2.0	0.5	1.9						
18-1	4.4		490.0			3.0	2.0	0.5	1.9						
18-2	4.4		500.0			3.0	2.0	0.5	1.9						

道路台帳平面図

道路種別	1級	路線番号	1006	路線名	城山住宅線	地名	西伯町大字馬場	測量年月	昭和55年6月	図面番号	2—2
------	----	------	------	-----	-------	----	---------	------	---------	------	-----

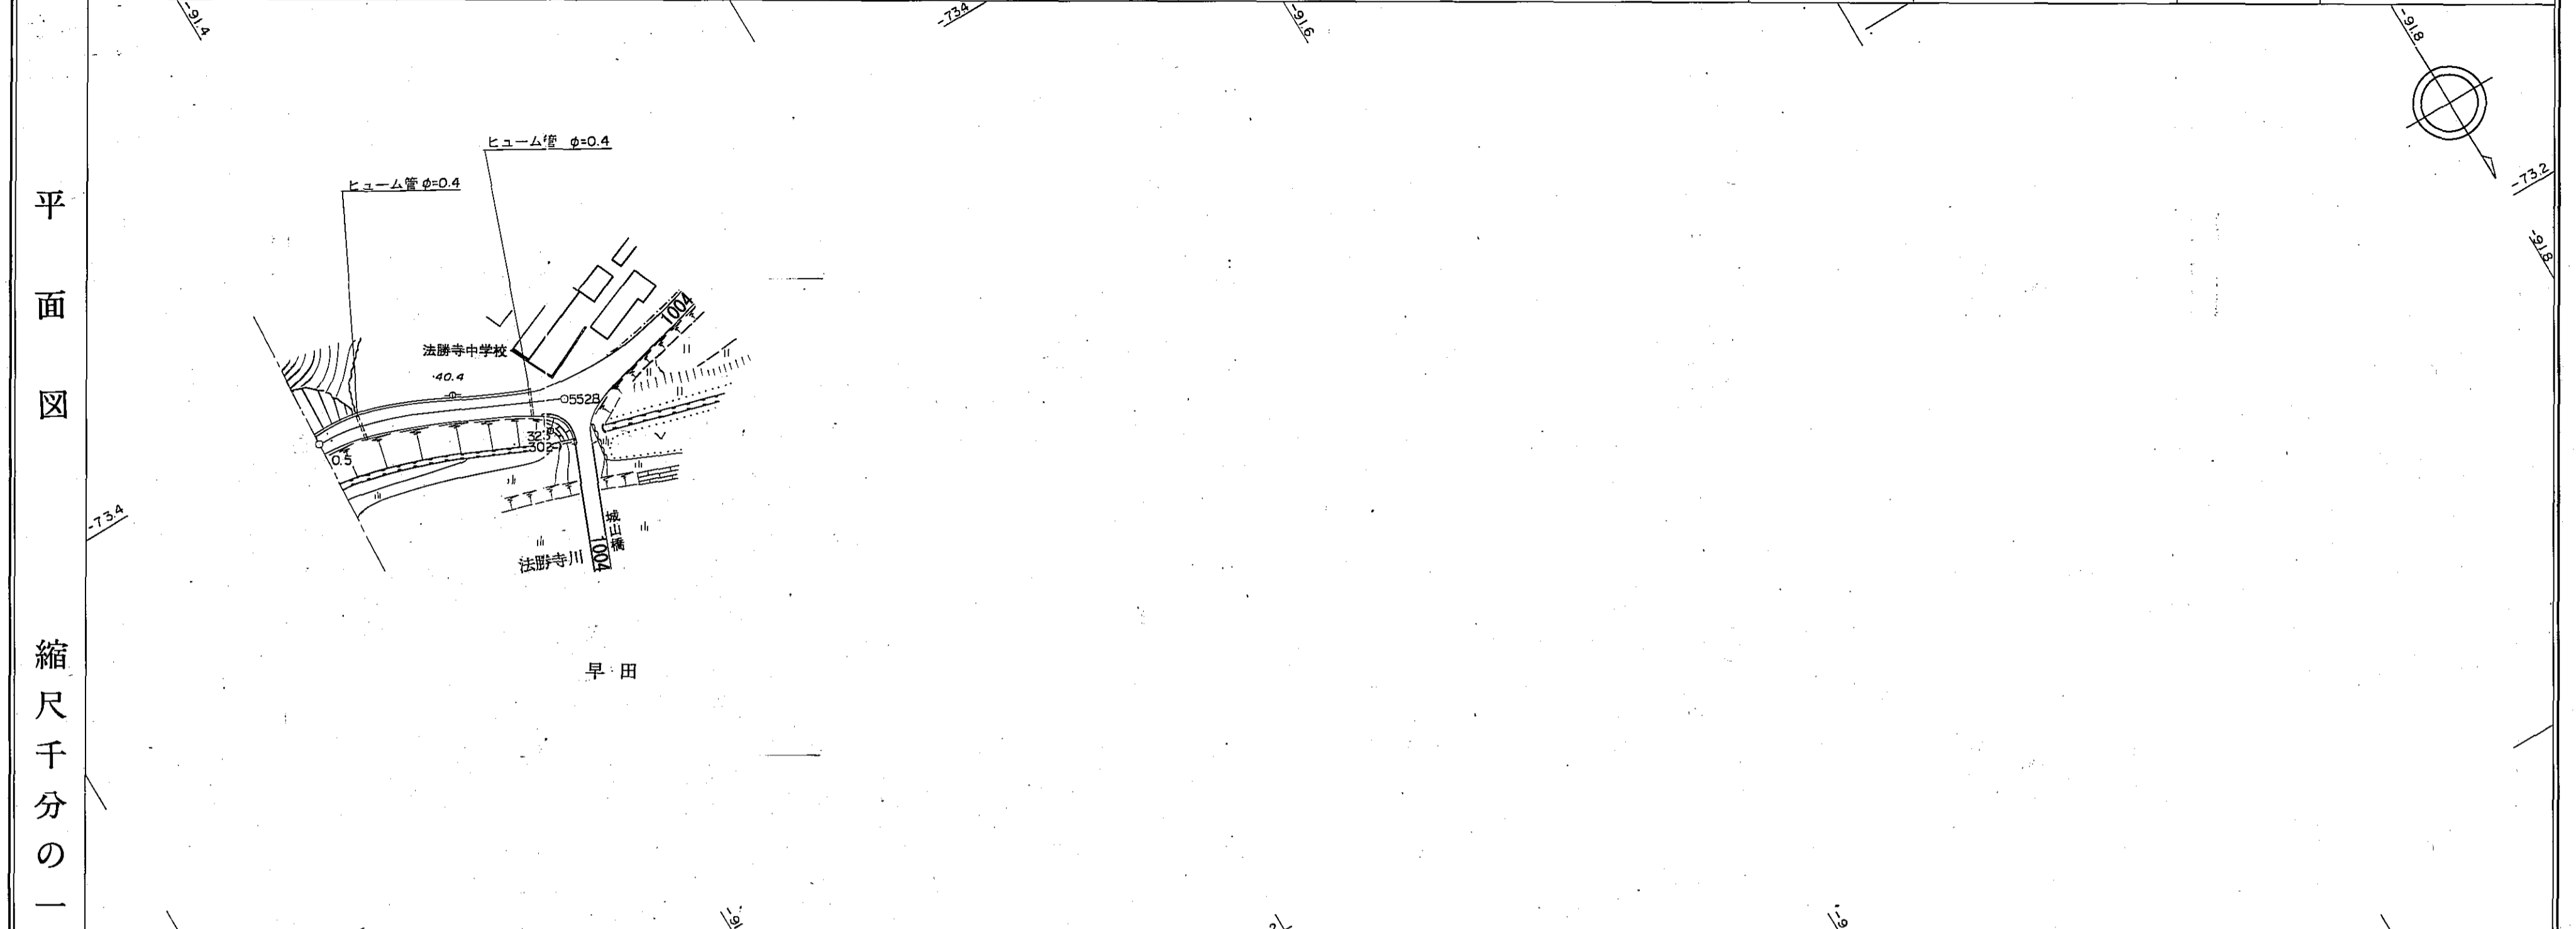

区距離	15	16	17	18	19	20					
	0.0	4.5	6.5	26.5	4.0	5.0	6.3				
追距離	500.0	504.5	511.0	537.5	541.5	546.5	552.8				
勾配											
全幅員	4.4	4.9	5.6	4.9	4.8	5.0	5.0				
車道	3.0	3.5	4.2	3.5	3.4	4.0	4.0				
左側	0.5	0.5	0.5	0.5	0.5	0.5	0.5				
右側	0.5	0.5	0.5	0.5	0.5	0.5	0.5				
歩道											
左側											
右側											
内側	0.4	0.4	0.4	0.4	0.4	0.4	0.4				
外側											
溝											
その他											
路面	as										
主要	GR										
	L=5.0										