

道 路 台 帳

路線名	宮 前 一 線	路線番号	3261	地名	調整年月	昭和62年11月	道路種別	その他	図面番号	3-1
-----	---------	------	------	----	------	----------	------	-----	------	-----

平面図

縮尺五百分之一

宮 前

区割番号	1	2	3	4	5	6	7	8	9	10	11	12	13	14	15	16	17	18	19	20	21	22	23	24	25	26	27	28	29	30	31	32		
単距離	0.0	5.2	2.1	4.3	10.6	4.5	2.4	11.2	9.4	10.4	20.2	12.5	10.1	3.9	18.3	6.1	3.3	6.9	12	11.4	12.4	1.6	3.8	10.7	15.8	4.7	4.1	5.1	22.5	1.9	4.4			
追加距離	0.0	5.2	7.3	11.6	22.2	26.7	29.1	40.3	49.7	59.7	79.9	92.4	102.5	106.4	124.7	130.8	134.1	141.0	142.6	154.0	166.4	168.0	171.8	182.5	198.3	201.0	205.1	210.2	212.4	234.9	236.7	237.6	242.0	
曲線					R=15			R=70				R=15			R=15					R=8						R=10							R=30	
勾配	2.49%				8.8%			25.6%				3.0%			31.9%					9.8%						38.9%							7.9%	35.8%
幅員内	車道	5.1	5.5	5.5	5.5	5.5	5.5	5.5	5.5	5.5	5.5	5.5	5.5	5.5	5.5	5.5	5.5	5.5	5.5	5.5	5.5	5.5	5.5	5.5	5.5	5.5	5.5	5.5	5.5	5.5	5.5	5.5	5.5	
	歩道	1.0	1.0	1.0	1.0	1.0	1.0	1.0	1.0	1.0	1.0	1.0	1.0	1.0	1.0	1.0	1.0	1.0	1.0	1.0	1.0	1.0	1.0	1.0	1.0	1.0	1.0	1.0	1.0	1.0	1.0	1.0	1.0	
	側溝	0.5	0.5	0.5	0.5	0.5	0.5	0.5	0.5	0.5	0.5	0.5	0.5	0.5	0.5	0.5	0.5	0.5	0.5	0.5	0.5	0.5	0.5	0.5	0.5	0.5	0.5	0.5	0.5	0.5	0.5	0.5	0.5	
	総幅員	6.6	7.0	7.0	7.0	7.0	7.0	7.0	7.0	7.0	7.0	7.0	7.0	7.0	7.0	7.0	7.0	7.0	7.0	7.0	7.0	7.0	7.0	7.0	7.0	7.0	7.0	7.0	7.0	7.0	7.0	7.0	7.0	
路面種類																																		
主要工作物	マンホール							マンホール							マンホール																			マンホール


南部町

道 路 台 帳

路線名	宮前一線	路線番号	3261	地名	調整年月	昭和62年11月	道路種別	その他	図面番号	3-2
-----	------	------	------	----	------	----------	------	-----	------	-----

平面図

縮尺五百分之一

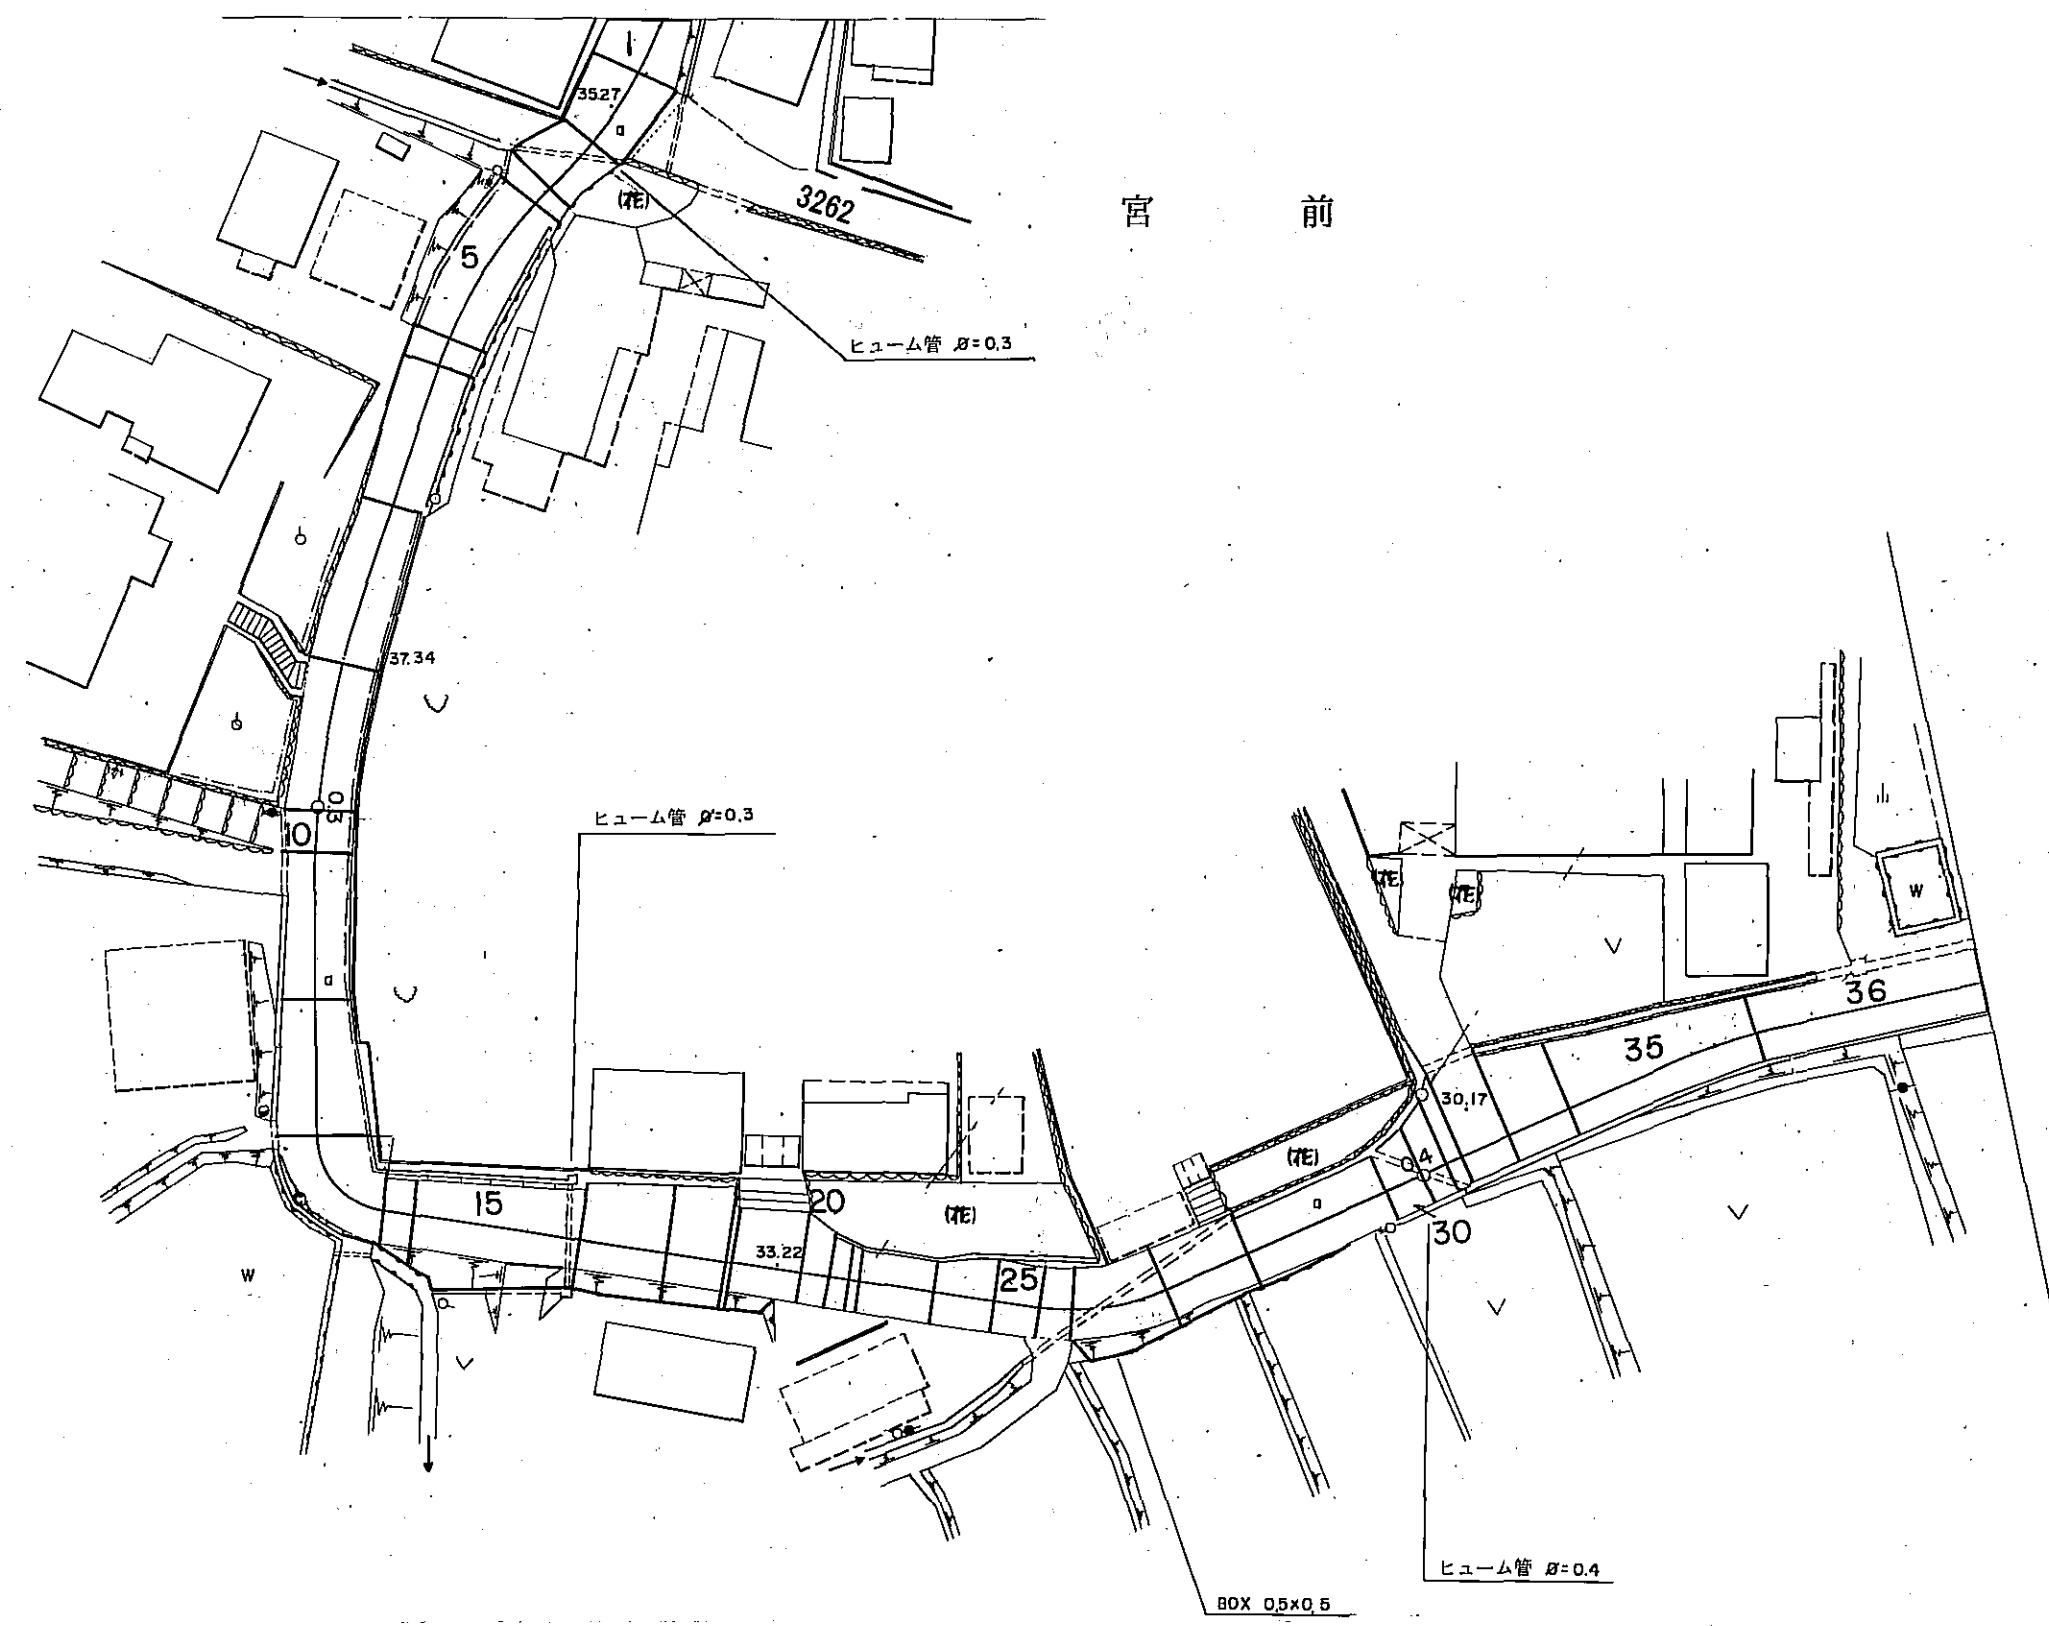


区割番号		1	2	3	4	5	6	7	8	9	10	11	12	13	14	15	16	17	19	20	22	23	24	25	26	27	28	29	30	31	33	34	35	36											
単距離		4.4	4.0	5.5	4.2	10.5	1.9	9.7		11.0	10.0	2.7		9.8	9.0	7.1	2.1		11.2	5.9	8.0	4.7	1.4	4.9	4.1	2.5	6.4	5.9	10.0	2.6	1.8	3.3	4.3	15.4	15.1										
追加距離		242.0	246.0	248.5	252.7	255.7	257.2	267.7	268.6	279.3	286.3	290.3	300.3	305.0	306.0	312.8	321.8	326.4	328.8	331.0	341.4	342.2	348.1	351.9	352.4	357.1	357.6	360.9	365.8	369.9	372.9	375.1	376.6	381.5	387.4	397.4	400.0	401.8	402.9	408.2	410.5	417.5	422.9	425.6	439.0
曲線		R=30		R=30				R=60			R=5						R=15						R=40																						
勾配		2.8%		5.0%				37.34%			6.5%						6.2%						3.2%		29.04%																				
幅員	車道	-	
	道路	5.0	6.0	4.8	5.0	5.1	4.1	4.5	3.5	4.2	4.5	3.5	4.8	5.8	4.5	3.5	6.2	5.8	5.8	5.9	6.0	4.7	4.9	4.3	4.5	4.5	4.5	5.5	4.5	4.3	4.5	4.5	4.5	4.5	5.4	5.4	5.5	5.5	5.5	4.9	4.9	4.6			
	歩道	-	
	溝	-	
内側	左	-	
右	右	-	
側溝	左	-	
右	右	-	
総幅員		5.0	6.0	4.8	5.0	5.1	4.1	4.5	3.5	4.2	4.5	3.5	4.8	5.8	4.5	3.5	6.2	5.8	5.8	5.9	6.0	4.7	4.9	4.3	4.5	4.5	4.5	5.5	4.5	4.3	4.5	4.5	4.5	5.4	5.4	5.5	5.5	5.5	4.9	4.9	4.6				
路面種類		-	
主要工作物		マンホールφ=0.3, BOX 0.5x0.6, 20x22, φ=0.3, φ=0.4	

南部町

道 路 台 帳

路線名	宮前一線	路線番号	3261	地名		調整年月	昭和62年11月	道路種別	その他	図面番号	3-3
-----	------	------	------	----	--	------	----------	------	-----	------	-----

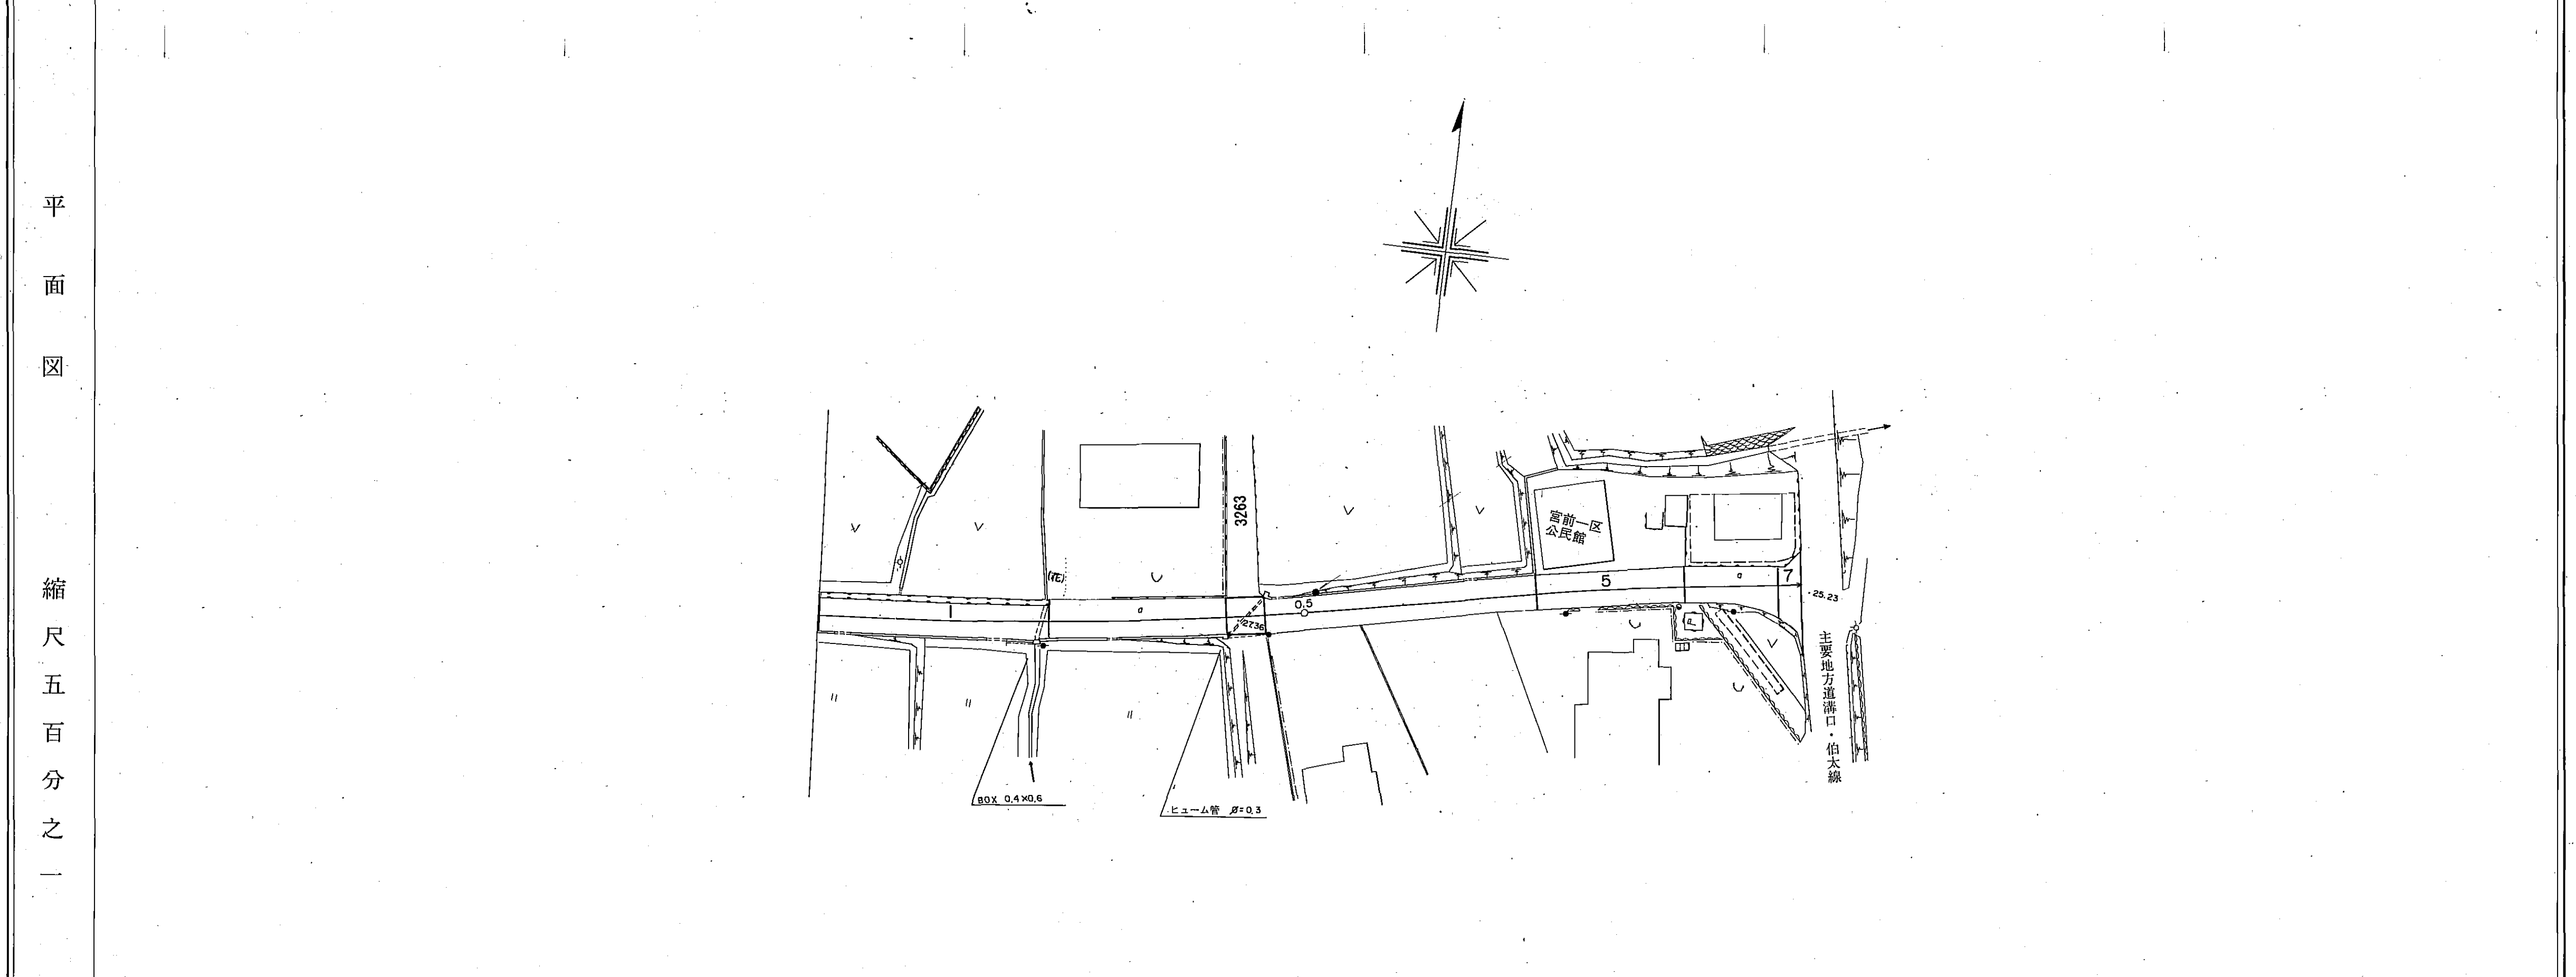

区割番号	1 2 3 4 5 6 7											
単距離	151		290		222	49		342		167	117	29
追加距離	439.0	446.4	466.8 486.0		490.2 492.6 495.2		514.1	523.3		548.0	559.7	562.5
曲線	R=500											
勾配			3.2%		27.3%			3.0%				232.3
幅員内訳	車道	4.2	4.2	4.3	4.3	4.6	4.5	4.5	4.5	4.5	4.5	4.5
	道路			0.2								
	歩道											
	側溝											
総幅員	4.6	4.6	4.5	4.5	4.9	4.9	4.9	4.9	4.9	4.9	4.9	
路面種類	a											
主要工作物	0.4x0.6, R=0.3											

南部町