



道路台帳平面図

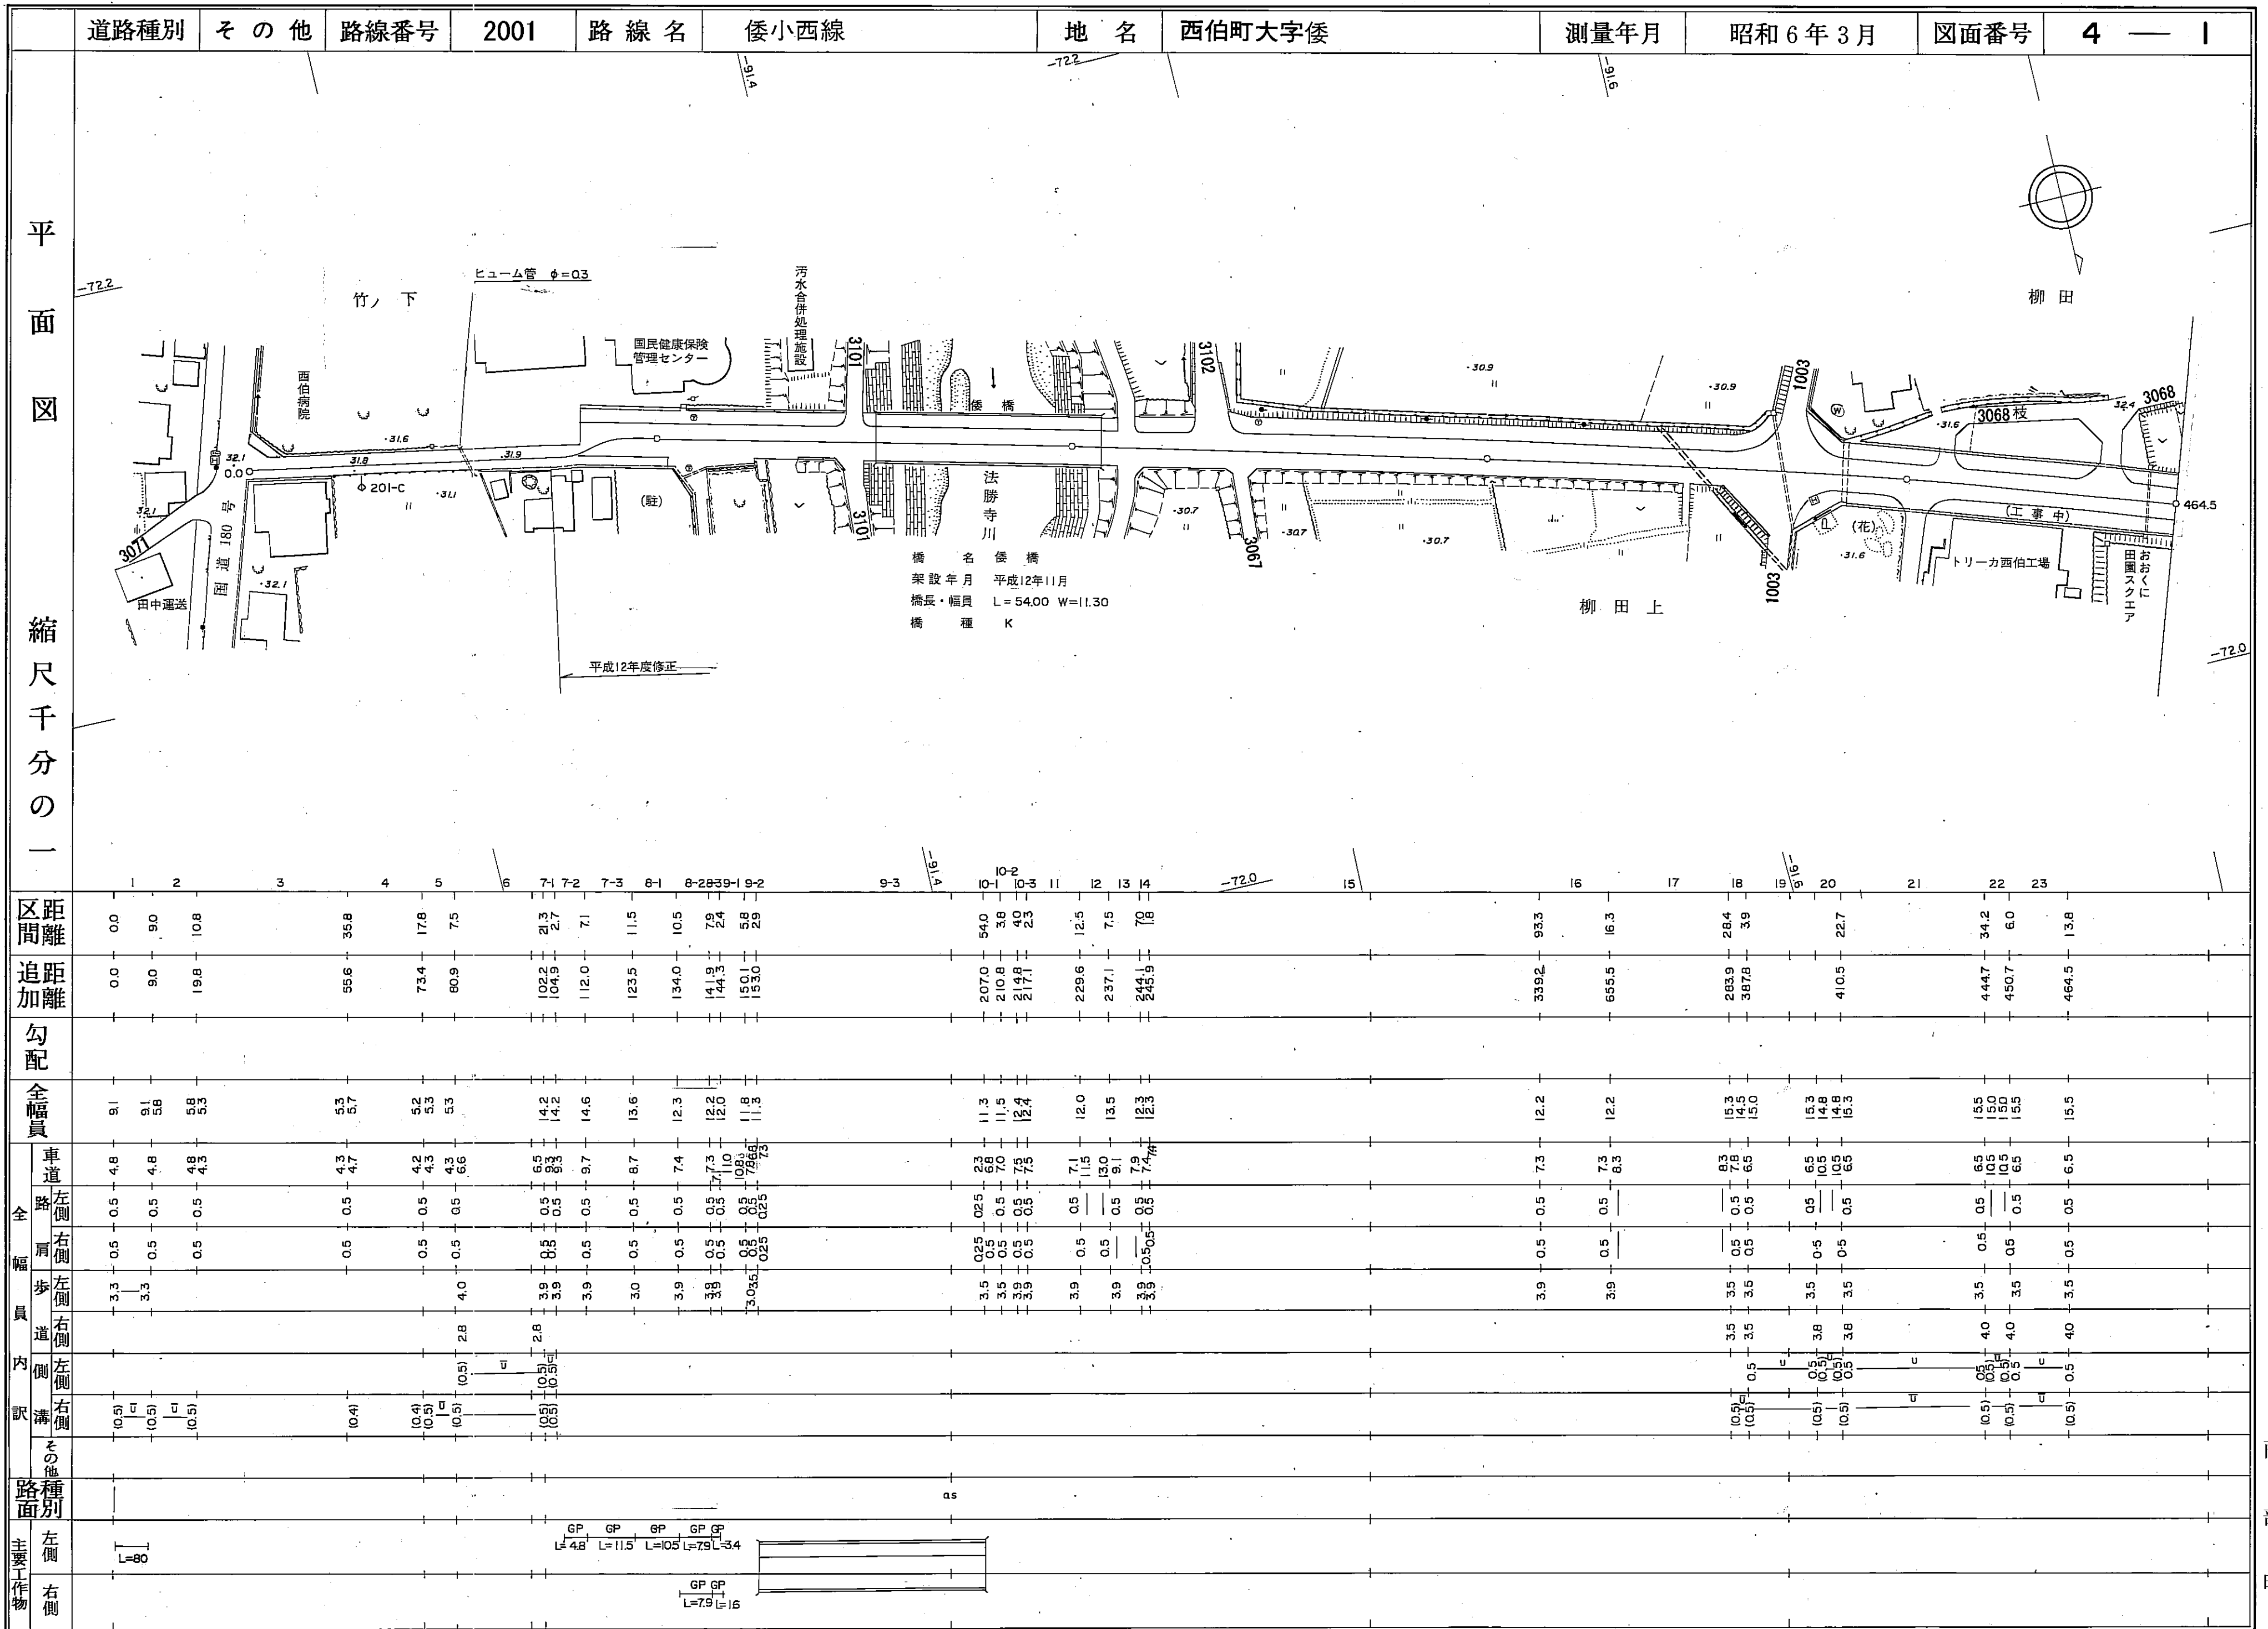

南部町

道路台帳平面図

道路種別	その他	路線番号	2001	路線名	倭小西線	地名	西伯町大字倭	測量年月	平成6年3月	図面番号	4 — 2
------	-----	------	------	-----	------	----	--------	------	--------	------	-------

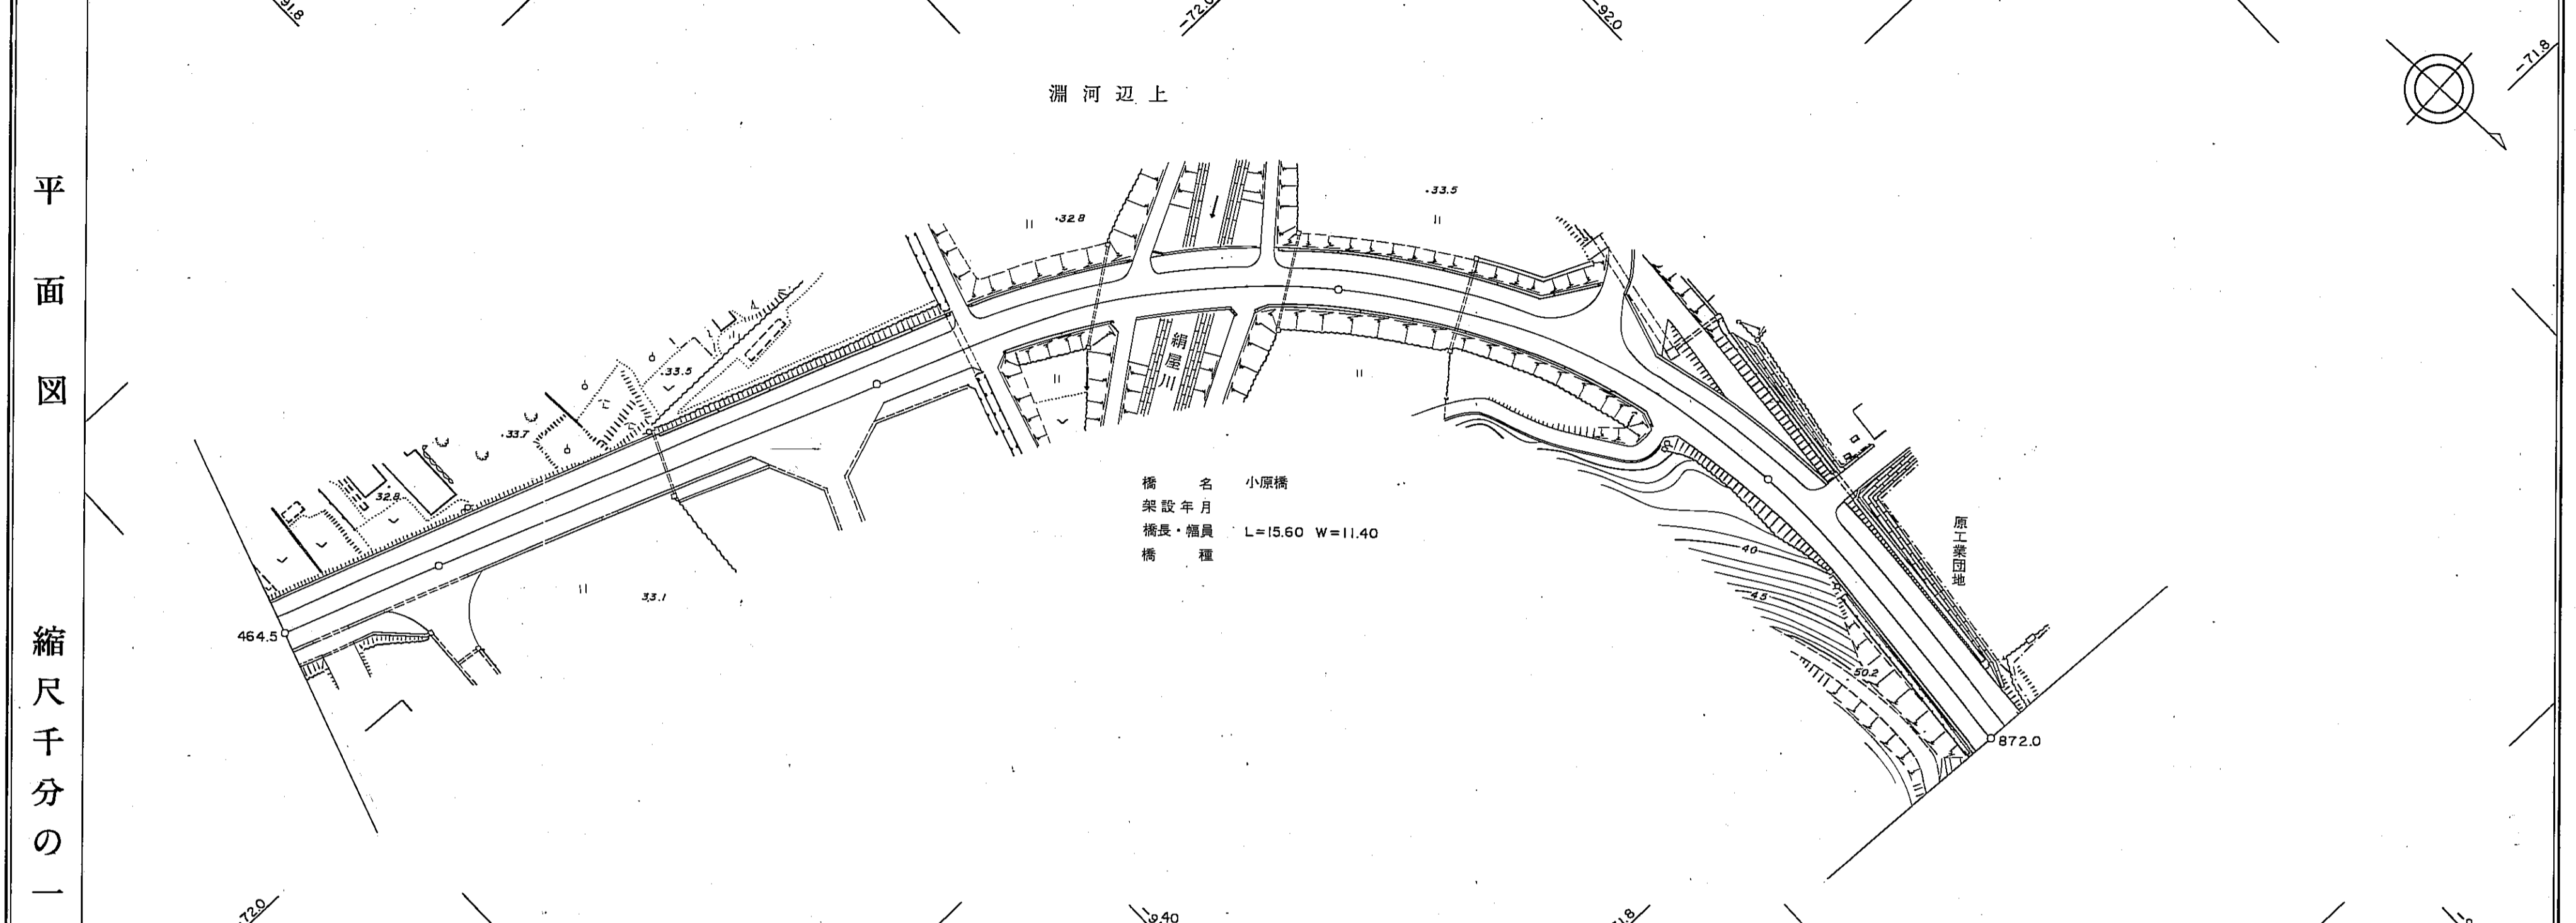

区間	距離		追加		勾配	全幅員	車道				歩道				内側	外側	溝	その他	路面	主要
	左側	右側	左側	右側			左側	右側	左側	右側	左側	右側	左側	右側						
24	0.0	0.0	464.5	464.5		16.0	6.5	0.5	0.5	3.5	4.0	0.5	0.5							
25	172	172	481.7	481.7		16.0	6.5	0.5	0.5	3.5	4.0	0.5	0.5							
26	35	35	485.2	485.2		11.5	7.0	0.5	0.5	3.5	4.0	0.5	0.5							
27	231	231	508.3	508.3		11.8	6.8	0.5	0.5	3.5	3.5	0.5	0.5							
28	354	354	543.7	543.7		12.3	6.8	0.5	0.5	3.5	2.3	0.5	0.5							
29	354	354	552.1	552.1		12.3	7.0	0.5	0.5	3.5	2.3	0.5	0.5							
30	166	166	568.7	568.7		14.8	6.0	0.5	0.5	3.5	2.3	0.5	0.5							
31	299	299	598.6	598.6		15.7	7.4	0.5	0.5	3.9	3.4	0.5	0.5							
32	18.3	18.3	616.9	616.9		15.8	7.4	0.5	0.5	3.9	3.5	0.5	0.5							
33	3.0	3.0	619.9	619.9		15.9	7.4	0.5	0.5	3.9	3.5	0.5	0.5							
34	5.7	5.7	625.6	625.6		12.3	7.4	0.5	0.5	3.9	3.5	0.5	0.5							
35	24.5	24.5	650.1	650.1		12.3	7.4	0.5	0.5	3.9	3.5	0.5	0.5							
36	3.5	3.5	653.6	653.6		12.3	7.4	0.5	0.5	3.9	3.5	0.5	0.5							
37	5.2	5.2	658.8	658.8		13.0	7.4	0.5	0.5	3.9	3.5	0.5	0.5							
38	3.1	3.1	661.9	661.9		11.4	7.4	0.5	0.5	3.9	3.5	0.5	0.5							
39	15.6	15.6	677.5	677.5		11.4	7.4	0.5	0.5	3.9	3.5	0.5	0.5							
40	4.7	4.7	682.2	682.2		11.9	7.4	0.5	0.5	3.9	3.5	0.5	0.5							
41	2.6	2.6	684.8	684.8		12.3	7.4	0.5	0.5	3.9	3.5	0.5	0.5							
42	5.2	5.2	690.0	690.0		12.3	7.4	0.5	0.5	3.9	3.5	0.5	0.5							
43	50.2	50.2	740.2	740.2		12.3	7.4	0.5	0.5	3.9	3.5	0.5	0.5							
44	26.0	26.0	766.2	766.2		11.9	7.4	0.5	0.5	3.5	3.5	0.5	0.5							
45	16.6	16.6	782.8	782.8		12.4	7.4	0.5	0.5	3.5	3.5	0.5	0.5							
46	268	268	809.6	809.6		12.4	7.4	0.5	0.5	3.5	3.5	0.5	0.5							
47	50	50	814.6	814.6		11.8	6.8	0.5	0.5	4.0	4.0	0.5	0.5							
48	89	89	823.5	823.5		11.8	6.8	0.5	0.5	4.0	4.0	0.5	0.5							
48.5	48.5	48.5	872.0	872.0		12.0	7.0	0.5	0.5	4.0	4.0	0.5	0.5							

道 路 台 帳

路線名	倭小西線		路線番号	2001		地名	南部町倭		調整年月	平成6年 3月		道路種別	2級		図面番号	4-3						
平 面 図 縮 尺 千 分 の 一																						
	区割番号	49		50	51	52	53	54	55	56	57	58	59	60	61	62	63	64	65	66		
	単距離	0.0		55.6	17.4	16.2	5.0	13.9	7.2	24.4	23.4	5.0	3.9	9.5	10.5	18.3	21.7	20.0	20.0	20.0	98.0	
	追加距離	872.0		927.6	945.0	961.2	966.2	980.1	987.3	1011.7	1035.1	1040.0	1044.0	1053.5	1064.0	1082.3	1104.0	1124.0	1144.0	1164.0	1262.0	
	曲線																					
	勾配																					
	全幅	12.6		12.7	12.8	12.8	13.4	14.9	15.9	17.0	16.6	14.9	14.9	11.3	11.5	11.7	20.5	14.6	11.5	11.3	11.3	
	幅員内訳	車道	左	7.0		6.8	6.9	6.9	7.5	8.0	10.8	9.1	9.1	6.0	6.0	6.0	6.0	6.0	6.0	6.0	6.0	6.0
			右	0.5		0.5	0.5	0.5	0.5	0.5	0.5	0.5	0.5	0.5	0.8	0.8	0.8	0.8	0.8	0.8	0.8	0.8
		歩道	左	4.0		4.3	4.3	4.3	4.3	4.3	4.3	4.3	4.3	3.5	3.5	3.5	3.5	3.5	3.5	3.5	3.5	3.5
右			0.5		0.5	0.5	0.5	0.5	0.5	0.5	0.5	0.5	1.0	1.2	1.4	1.5	1.5	1.2	1.0	1.0	1.0	
側溝		左	0.6																			
		右	0.6																			
その他																						
路面種類																						
主要作物	左																					
	右																					

南部町

道 路 台 帳

路線名	倭小西線線		路線番号	2001	地名	南部町倭	調整年月	平成6年 3月	道路種別	2級	図面番号	4-4														
平面図 縮尺千分の一																										
	区割番号	67	68	69	70	71	72	73	74	75	76	77	78	79	80	81	82	83	84	85	86	87	88	89	90	
	単距離	0.0	9.2	16.8	20.0	14.9	5.1	20.0	10.1	9.9	20.0	20.0	20.0	13.7	0.0	41.7	0.0	3.0	21.2	10.0	21.2	27.0	8.4	21.7	32.0	89.5
	追加距離	1262.0	1271.2	1287.0	1307.0	1321.9	1327.0	1347.0	1357.1	1367.0	1387.0	1407.0	1427.0	1440.7	1440.7	1482.4	1482.4	1508.1	1518.1	1539.3	1566.3	1574.7	1596.4	1628.4	1697.9	
	曲線	R-30 R-15																								
	勾配																									
	全幅	11.3	12.3	11.7	11.5	11.5	12.8	11.7	11.5	11.5	11.5	11.3	11.3	25.0	3.0	3.0	3.0	2.3	2.3	2.5	2.5	2.5	2.5	3.0	3.0	3.0
	幅員内訳	車道	6.0	6.0	6.0	6.0	6.0	6.0	6.0	6.0	6.0	6.0	6.0	6.0	23.2	2.0	2.0	1.3	1.3	1.5	1.5	1.5	1.5	2.0	2.0	2.0
		路肩	0.8	0.8	0.8	0.8	0.8	2.0	2.4	2.5	0.8	0.8	0.8	1.6	0.8	0.5	0.5	0.5	0.5	0.5	0.5	0.5	0.5	0.5	0.5	0.5
		歩道	3.5	4.5	3.9	3.7	3.7	3.8	2.3	2.0	3.7	3.7	3.5	2.7	1.0	1.0	1.0	0.5	0.5	0.5	0.5	0.5	0.5	0.5	0.5	0.5
側溝		(0)6			U			(0)6	(0)5		U		(0)5													
その他																										
路面種類	as												as						as							
主要作物	左																									
	右																									