


道 路 台 帳

| | | | | | | | | | | |
|-----|---------|------|------|----|------|----------|------|----|------|-----|
| 路線名 | 浅井高姫2号線 | 路線番号 | 2033 | 地名 | 調整年月 | 昭和62年11月 | 道路種別 | 2級 | 図面番号 | 4-1 |
|-----|---------|------|------|----|------|----------|------|----|------|-----|

平面図
縮尺五百分之一

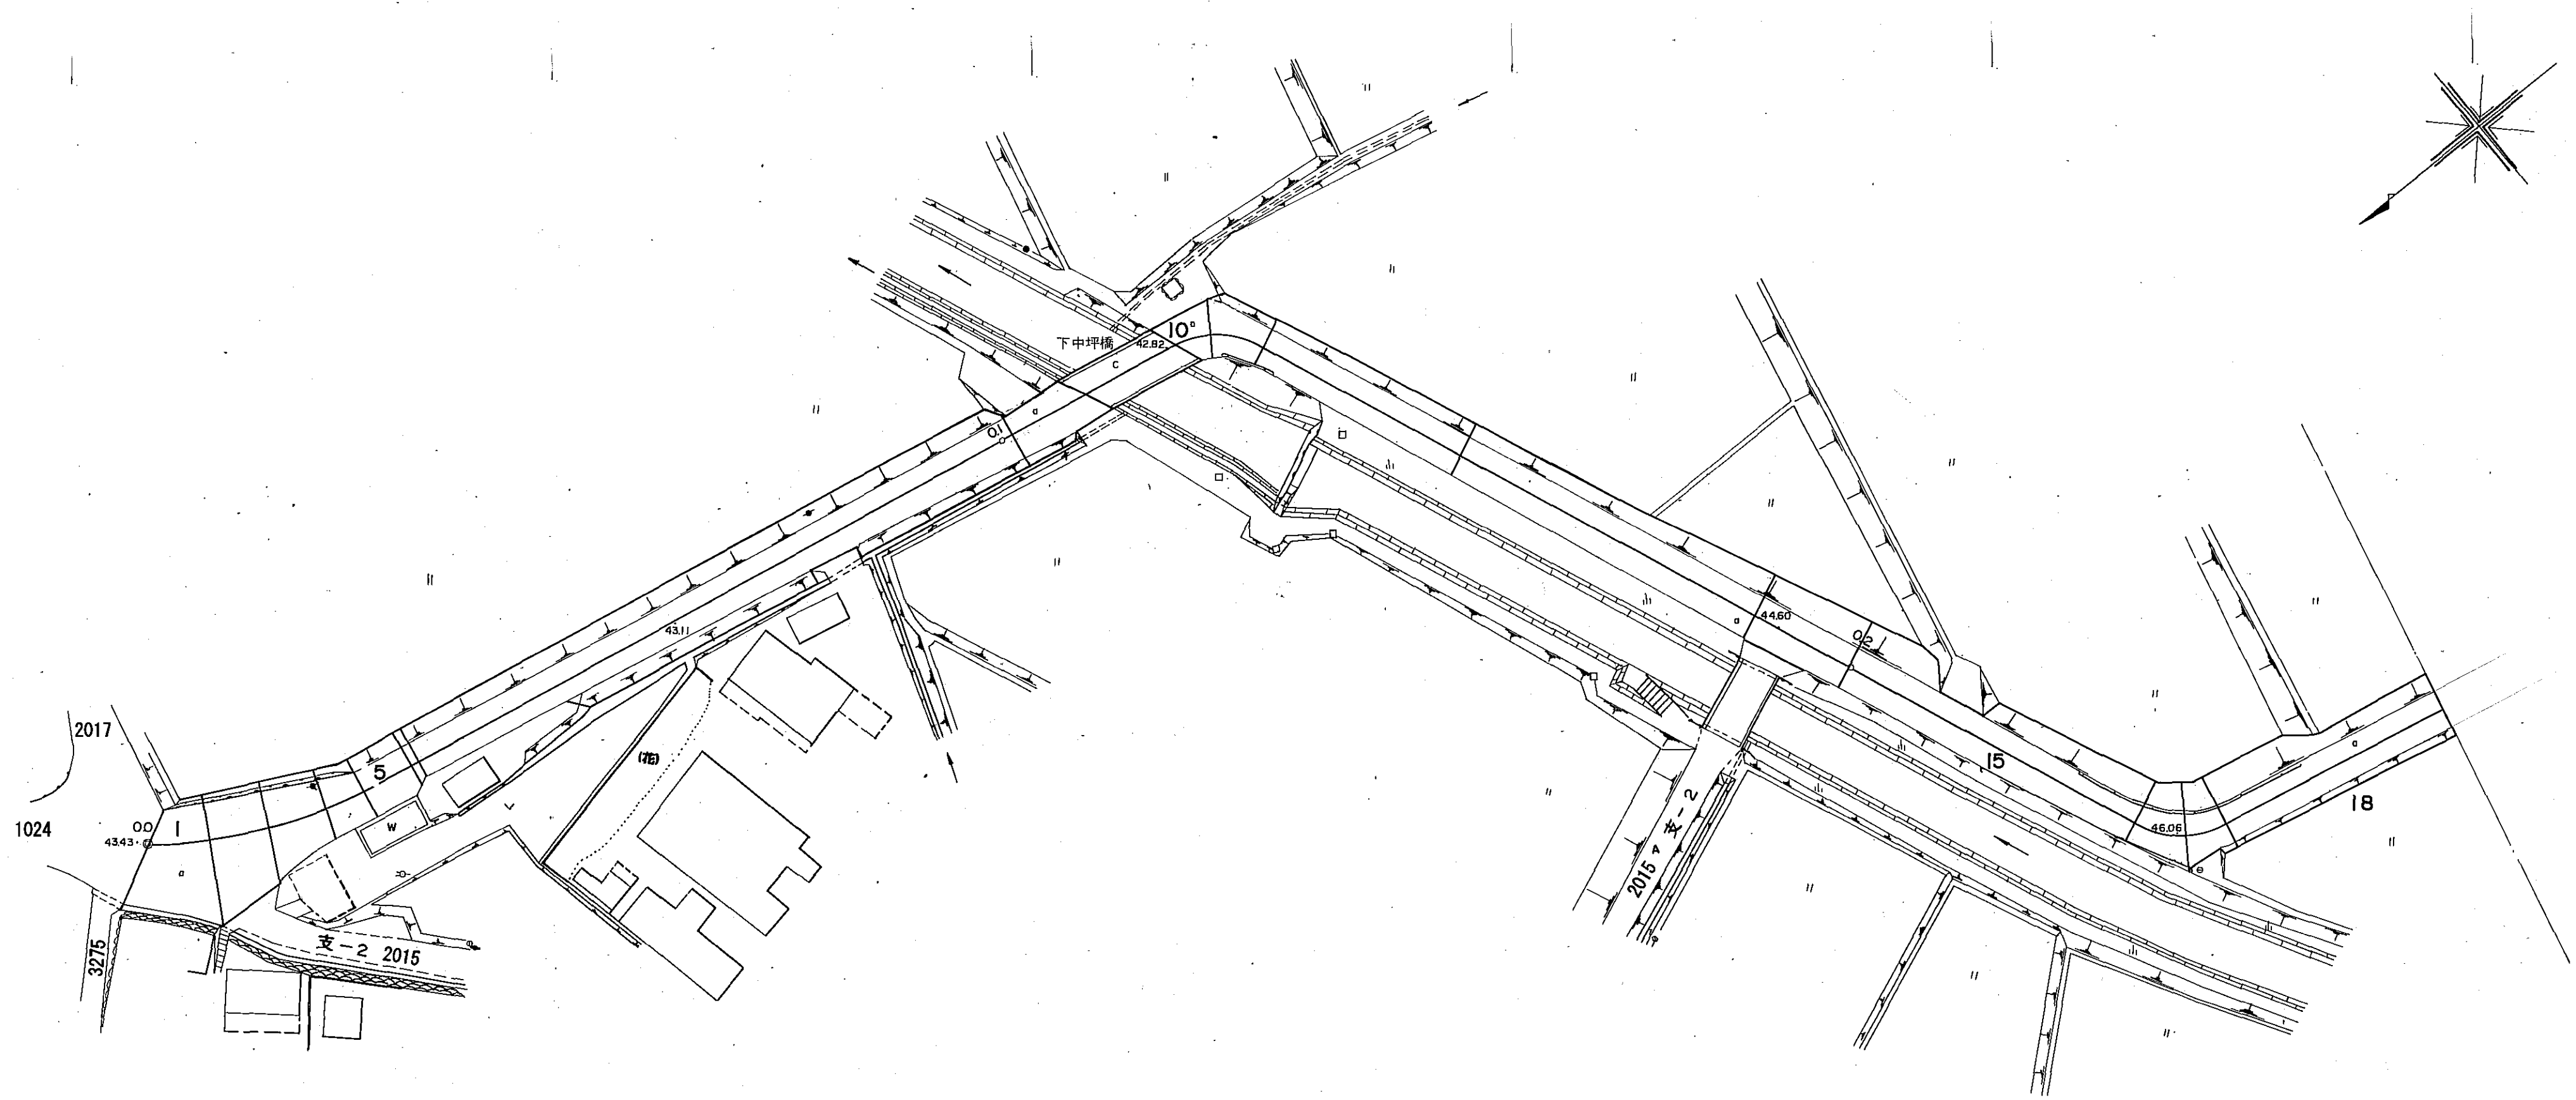

| | | | | | | | | | | | | | | | | | | | | | | | | | | | | | | | |
|-------|-------|------|--|--|--|--|---|------|--|--|--|--|-------|------|--|--|--|--|--------|------|--|--|--|--|-------|------|--|--|--|--|--|
| 区割番号 | 1 | | | | | | 7 | | | | | | 13 | | | | | | 15 | | | | | | 18 | | | | | | |
| 単距離 | 0.0 | | | | | | 7.1 | | | | | | 23.6 | | | | | | 25.4 | | | | | | | | | | | | |
| 追加距離 | 6.0 | | | | | | 100.8 | | | | | | 153.3 | | | | | | 226.0 | | | | | | 269.4 | | | | | | |
| 曲線 | R=10 | | | | | | R=10 | | | | | | R=10 | | | | | | R=10 | | | | | | | | | | | | |
| 勾配 | 43.43 | | | | | | 43.11 | | | | | | 44.60 | | | | | | 46.06 | | | | | | 47.00 | | | | | | |
| 幅員内訳 | 車道 | 14.1 | | | | | | 14.5 | | | | | | 14.5 | | | | | | 14.5 | | | | | | 14.5 | | | | | |
| | 道路 | 14.1 | | | | | | 14.5 | | | | | | 14.5 | | | | | | 14.5 | | | | | | 14.5 | | | | | |
| | 歩道 | 10.5 | | | | | | 10.5 | | | | | | 10.5 | | | | | | 10.5 | | | | | | 10.5 | | | | | |
| | 側溝 | 7.5 | | | | | | 7.5 | | | | | | 7.5 | | | | | | 7.5 | | | | | | 7.5 | | | | | |
| 総幅員 | 24.6 | | | | | | 25.0 | | | | | | 25.0 | | | | | | 25.0 | | | | | | 25.0 | | | | | | |
| 路面種類 | A | | | | | | C | | | | | | C | | | | | | C | | | | | | C | | | | | | |
| 主要工作物 | | | | | | | 107-A K1L=10.8 W=5.5(4.7) ガードレール | | | | | | | | | | | | ガードレール | | | | | | | | | | | | |

南部町

道 路 台 帳


| 路線名 | 浅井高姫2号線 | | 路線番号 | 2033 | | 地名 | 台 | | 調整年月 | 昭和62年11月 | | 道路種別 | 2級 | | 図面番号 | 4-2 | |
|---|
| 平面図 縮尺五百分之一 | |
| | 区割番号 | 1 | | 2 | | 3 | | 4 | | 5 | | 6 | | 7 | | 8 | | 9 | | | | | | | | | | | | | | | | | | | | | | | | | | | | | | | | | | | | | |
| | 単距離 | 254 | | 527 | | 250 | | 127 | | 96 | | 143 | | 245 | | 956 | | 113 | | 59 | | | | | | | | | | | | | | | | | | | | | | | | | | | | | | | | | | | |
| | 追加距離 | 269.4 | | 309.2 | | 325.1 | | 350.1 | | 354.1 | | 357.7 | | 361.2 | | 366.6 | | 372.7 | | 376.4 | | 385.4 | | 390.7 | | 401.5 | | 402.3 | | 415.2 | | 423.7 | | 428.0 | | 431.8 | | 436.8 | | 448.7 | | 492.6 | | 500.1 | | 507.6 | | 510.9 | | 512.4 | | 522.4 | | 525.0 | |
| | 曲線 | | | R=100 | | R=25 | | R=45 | | R=75 | | R=75 | | R=220 | | R=95 | |
| | 勾配 | 47.00 | | 4.8% | | 51.26 | | 5.2% | | 52.71 | | 4.0% | | 55.24 | | 0.7% | | 55.71 | | 2.1% | | 56.02 | | | | | | | | | | | | | | | | | | | | | | | | | | | | | | | | | |
| | 幅員内訳 | 車道 | 4.0 | | 4.0 | | 4.3 | | 4.0 | | 4.5 | | 4.5 | | 4.5 | | 4.5 | | 4.5 | | 4.4 | | 4.4 | | 4.4 | | 4.4 | | 4.4 | | 4.4 | | 4.4 | | 4.4 | | 4.4 | | | | | | | | | | | | | | | | | | |
| | | 歩道 | - | | - | | - | | - | | - | | - | | - | | - | | - | | - | | - | | - | | - | | - | | - | | - | | - | | - | | - | | | | | | | | | | | | | | | | |
| | | 側溝 | - | | - | | - | | - | | - | | - | | - | | - | | - | | - | | - | | - | | - | | - | | - | | - | | - | | - | | - | | | | | | | | | | | | | | | | |
| | | 総幅員 | 7.0 | | 7.0 | | 7.0 | | 7.0 | | 7.0 | | 7.0 | | 7.0 | | 7.0 | | 7.0 | | 7.0 | | 7.0 | | 7.0 | | 7.0 | | 7.0 | | 7.0 | | 7.0 | | 7.0 | | 7.0 | | 7.0 | | | | | | | | | | | | | | | | |
| 路面種類 | a | | a | | a | | a | | a | | a | | a | | a | | a | | a | | a | | a | | a | | a | | a | | a | | a | | a | | a | | | | | | | | | | | | | | | | | | |
| 主要工作物 | | | | | ガードレール | | | | | | | | | | | | a=0.3 | | | | | | | | | | | | | | | | | | | | | | | | | | | | | | | | | | | | | | |

南部町

道 路 台 帳

| | | | | | | | | | | |
|-----|---------|------|------|----|------|----------|------|----|------|-----|
| 路線名 | 浅井高姫2号線 | 路線番号 | 2033 | 地名 | 調整年月 | 昭和62年11月 | 道路種別 | 2級 | 図面番号 | 4-3 |
|-----|---------|------|------|----|------|----------|------|----|------|-----|

平面図
縮尺五百分之一

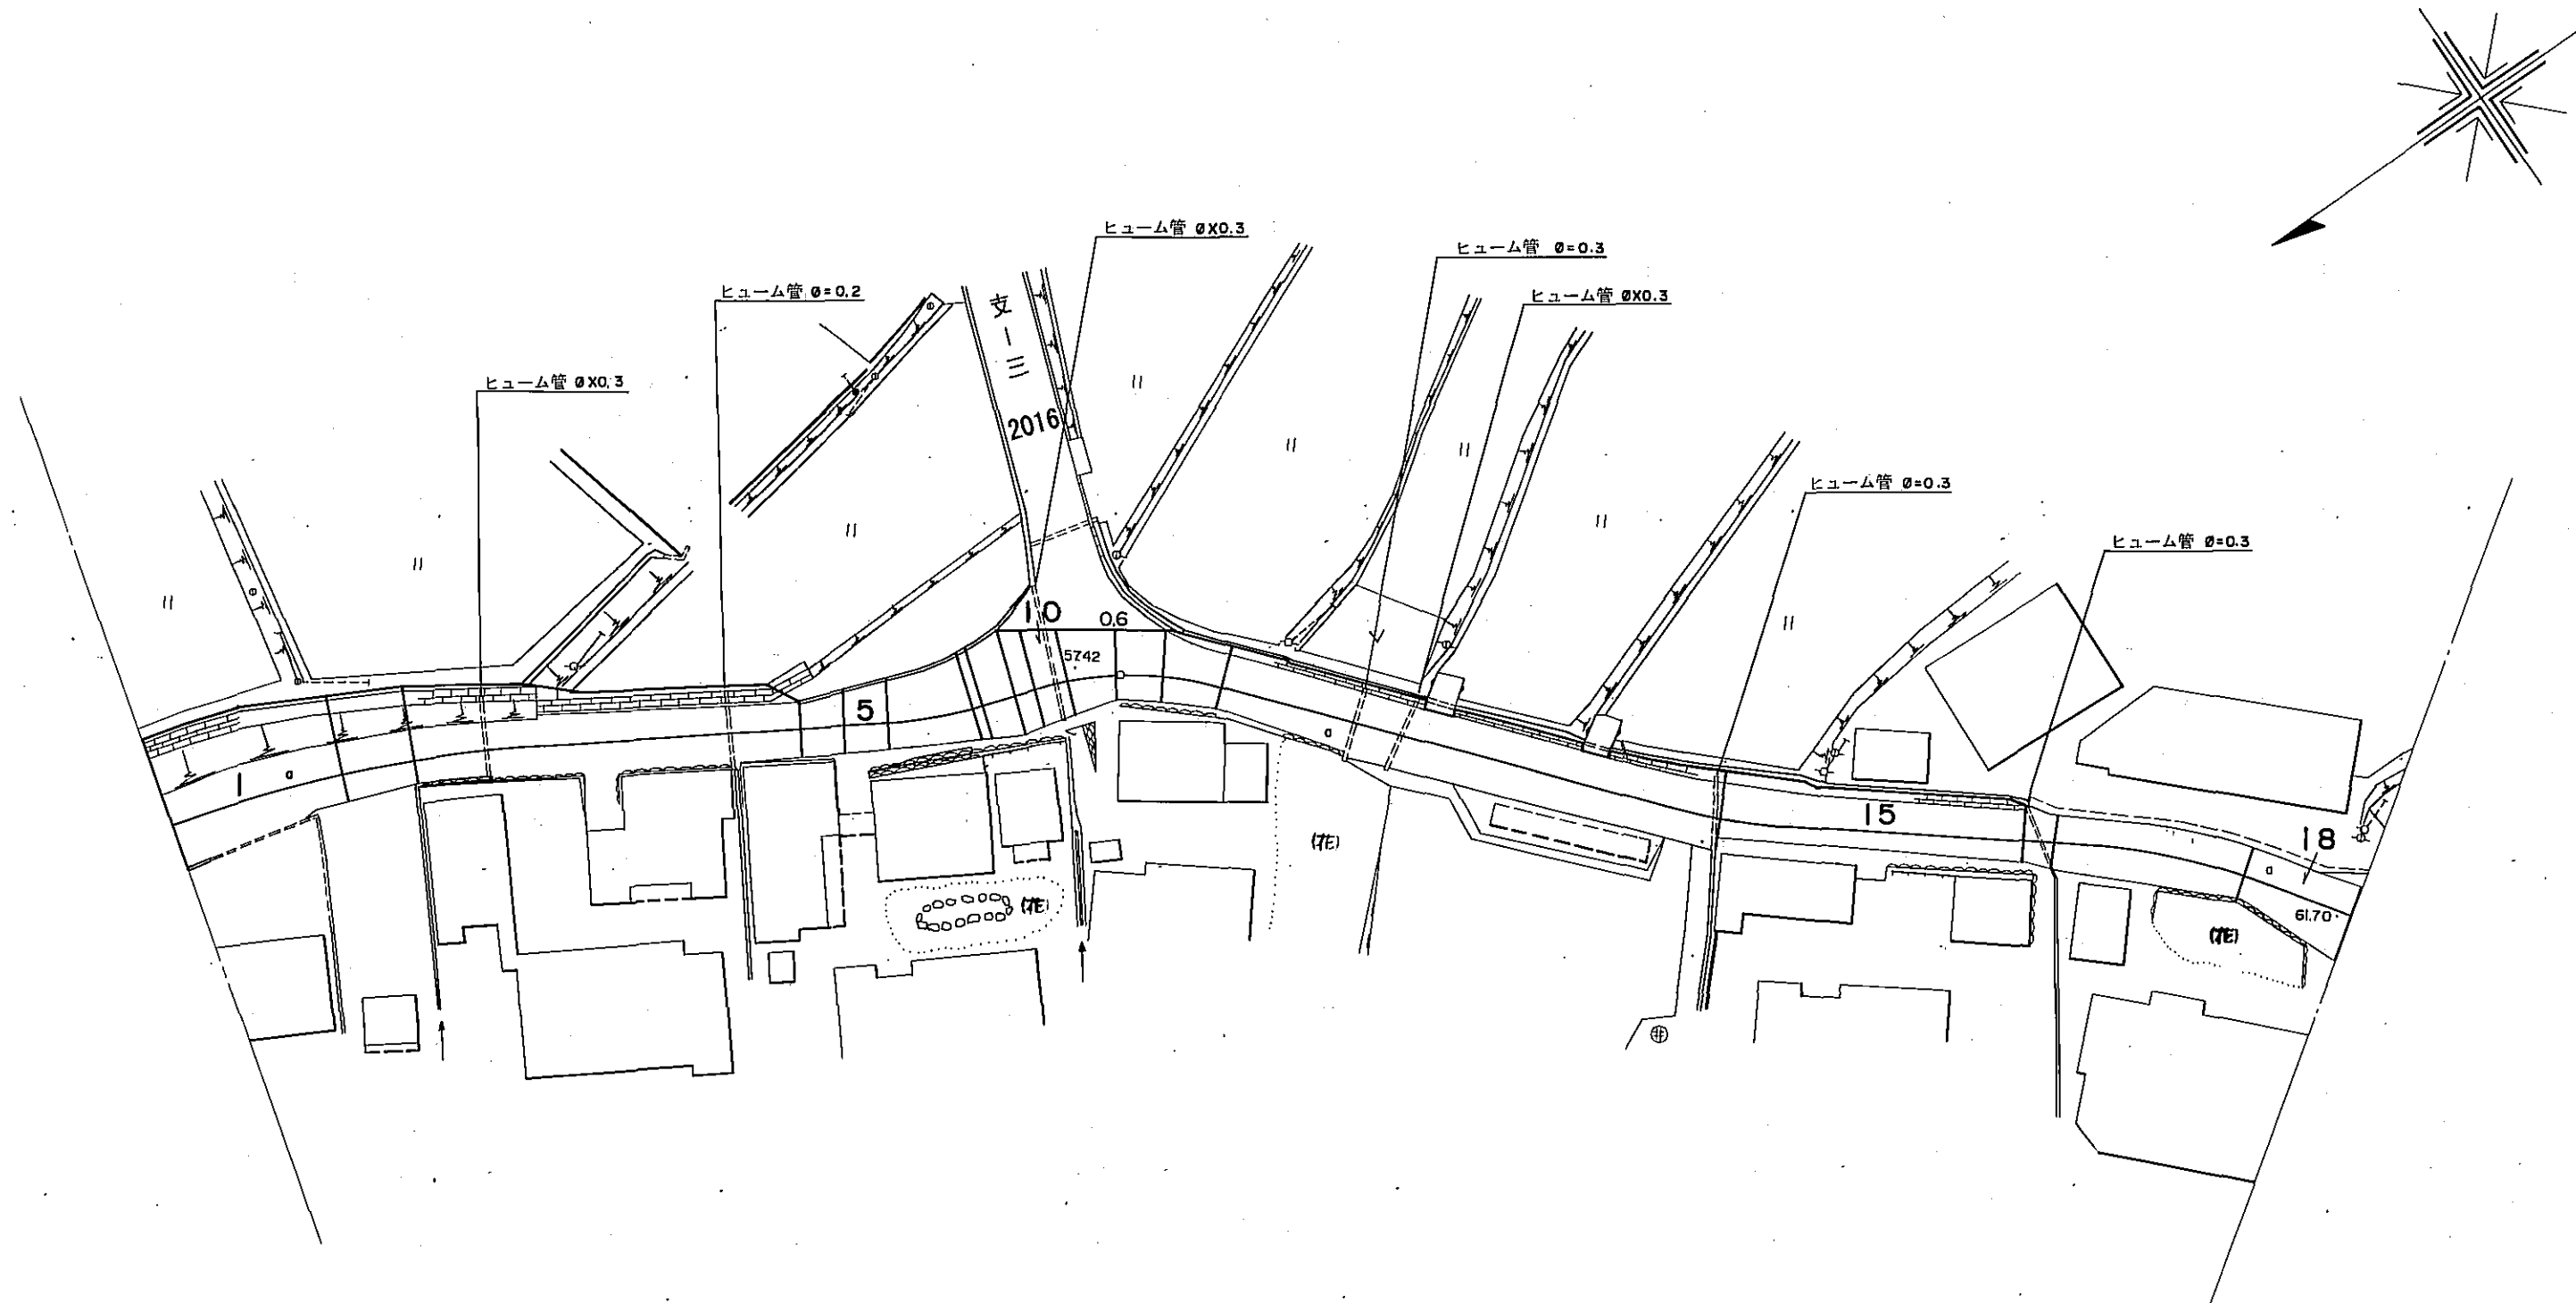

| | | | | | | | | | | | | | | | | | | | | | | | |
|-------|---|------|------|------|------|------|------|------|------|------|------|------|------|------|------|------|------|-------|-------|-------|-------|-------|-----|
| 区割番号 | 1 2 3 4 5 6 7 8 9 10 11 12 13 14 15 16 17 18 | | | | | | | | | | | | | | | | | | | | | | |
| 単距離 | 0.0 | 13.2 | 5.4 | | | | 28.7 | 3.2 | 3.2 | 8.9 | 2.6 | 2.4 | 3.7 | 3.5 | 4.4 | | | 38.3 | 22.7 | 2.2 | 14.3 | 8.5 | |
| 追加距離 | 0.0 | 13.2 | 18.6 | 24.0 | 29.4 | 35.8 | 44.7 | 47.9 | 56.1 | 65.0 | 67.6 | 69.0 | 72.7 | 76.2 | 80.6 | 85.0 | 89.4 | 127.7 | 150.4 | 152.6 | 166.9 | 175.4 | |
| 曲線 | R=30 R=25 R=45 R=45 | | | | | | | | | | | | | | | | | | | | | | |
| 勾配 | 2.0% 4.4% | | | | | | | | | | | | | | | | | | | | | | |
| 幅員内 | 車道 | 4.4 | 3.5 | 3.2 | | | 3.0 | 3.5 | 4.0 | 3.5 | 3.0 | 3.0 | 3.1 | 4.4 | 3.5 | | | 4.0 | 3.5 | 3.5 | 3.9 | 4.9 | |
| | 歩道 | | | | | | | | | | | | | | | | | | | | | | |
| | 側溝 | | | | | | | | | | | | | | | | | | | | | | |
| | 総幅員 | 4.4 | 3.5 | 3.2 | | | | 3.0 | 3.5 | 4.0 | 3.5 | 3.0 | 3.0 | 3.1 | 4.4 | 3.5 | | | 4.0 | 3.5 | 3.5 | 3.9 | 4.9 |
| 路面種類 | U | | | | | | | | | | | | | | | | | | | | | | |
| 主要工作物 | φ=0.3 φ=0.2 φ=0.3 R=0.3 φ=0.3 φ=0.3 φ=0.3 φ=0.3 | | | | | | | | | | | | | | | | | | | | | | |

南部町

道 路 台 帳

| 路線名 | 浅井高姫2号線 | | | 路線番号 | 2033 | 地名 | | 調整年月 | 昭和62年11月 | 道路種別 | 2級 | 図面番号 | 4-4 | | | | | | | | | | | | | |
|--------------------|---|------------------------------------|-------|-------|-------|-------|-------|-------|----------|-------|-------|-------|-------|-------|-------|-------|-------|-------|-------|-------|-------|-------|-------|-------|-------|-----|
| 平面図 縮尺五百分之一 | | | | | | | | | | | | | | | | | | | | | | | | | | |
| | 区割番号 | 11 16 25 26 27 28 | | | | | | | | | | | | | | | | | | | | | | | | |
| | 単距離 | 8.5 | 1.8 | 2.9 | 1.9 | 7.8 | 3.8 | 10.2 | 2.2 | 3.9 | 2.0 | 7.7 | 6.7 | 3.8 | 6.2 | 5.2 | 2.9 | 13.9 | 6.3 | 7.1 | 806.7 | 816.1 | 223 | | | |
| | 追加距離 | 693.0 | 694.8 | 697.7 | 700.6 | 708.5 | 712.3 | 722.5 | 724.7 | 728.6 | 732.5 | 734.0 | 741.7 | 748.4 | 751.4 | 752.2 | 754.2 | 758.4 | 763.6 | 765.5 | 780.4 | 786.7 | 793.8 | 806.7 | 816.1 | 223 |
| | 曲線 | R=25 R=25 R=25 R=25 | | | | | | | | | | | | | | | | | | | | | | | | |
| | 勾配 | 61.70 | 1.7% | | | | | 62.71 | 5.7% | | | | | 65.76 | 3.9% | | | 64.36 | | | | | | | | |
| | 幅員内訳 | 車道 | 5.9 | 4.9 | 5.5 | 5.5 | 5.4 | 4.4 | 5.0 | 4.0 | 6.5 | 5.5 | 7.6 | 6.6 | 7.3 | 6.3 | 5.5 | 4.9 | 3.9 | 4.9 | 3.0 | 5.5 | 4.5 | 5.5 | 4.0 | 3.0 |
| | | 歩道左 | 0.3 | 0.3 | 0.3 | 0.3 | 0.3 | 0.3 | 0.3 | 0.3 | 0.3 | 0.3 | 0.3 | 0.3 | 0.3 | 0.3 | 0.3 | 0.3 | 0.3 | 0.3 | 0.3 | 0.3 | 0.3 | 0.3 | 0.3 | 0.3 |
| | | 歩道右 | 0.3 | 0.3 | 0.3 | 0.3 | 0.3 | 0.3 | 0.3 | 0.3 | 0.3 | 0.3 | 0.3 | 0.3 | 0.3 | 0.3 | 0.3 | 0.3 | 0.3 | 0.3 | 0.3 | 0.3 | 0.3 | 0.3 | 0.3 | 0.3 |
| | | 側溝左 | 0.3 | 0.3 | 0.3 | 0.3 | 0.3 | 0.3 | 0.3 | 0.3 | 0.3 | 0.3 | 0.3 | 0.3 | 0.3 | 0.3 | 0.3 | 0.3 | 0.3 | 0.3 | 0.3 | 0.3 | 0.3 | 0.3 | 0.3 | 0.3 |
| 側溝右 | 0.3 | 0.3 | 0.3 | 0.3 | 0.3 | 0.3 | 0.3 | 0.3 | 0.3 | 0.3 | 0.3 | 0.3 | 0.3 | 0.3 | 0.3 | 0.3 | 0.3 | 0.3 | 0.3 | 0.3 | 0.3 | 0.3 | 0.3 | 0.3 | | |
| 総幅員 | 5.5 | 6.0 | 6.3 | 6.5 | 6.5 | 5.0 | 10.0 | 11.0 | 10.0 | 10.0 | 5.5 | 4.9 | 4.9 | 6.0 | 4.0 | 6.2 | 6.2 | 6.5 | 7.0 | 6.3 | 5.8 | 4.8 | 4.4 | 3.0 | | |
| 路面種類 | ① ② ③ ④ ⑤ ⑥ ⑦ ⑧ ⑨ ⑩ ⑪ ⑫ ⑬ ⑭ ⑮ ⑯ ⑰ ⑱ ⑲ ⑳ ㉑ ㉒ ㉓ ㉔ ㉕ ㉖ ㉗ ㉘ ㉙ ㉚ ㉛ ㉜ ㉝ ㉞ ㉟ ㊱ ㊲ ㊳ ㊴ ㊵ ㊶ ㊷ ㊸ ㊹ ㊺ ㊻ ㊼ ㊽ ㊾ ㊿ | | | | | | | | | | | | | | | | | | | | | | | | | |
| 主要工作物 | ① ② ③ ④ ⑤ ⑥ ⑦ ⑧ ⑨ ⑩ ⑪ ⑫ ⑬ ⑭ ⑮ ⑯ ⑰ ⑱ ⑲ ⑳ ㉑ ㉒ ㉓ ㉔ ㉕ ㉖ ㉗ ㉘ ㉙ ㉚ ㉛ ㉜ ㉝ ㉞ ㉟ ㊱ ㊲ ㊳ ㊴ ㊵ ㊶ ㊷ ㊸ ㊹ ㊺ ㊻ ㊼ ㊽ ㊾ ㊿ | | | | | | | | | | | | | | | | | | | | | | | | | |

南部町