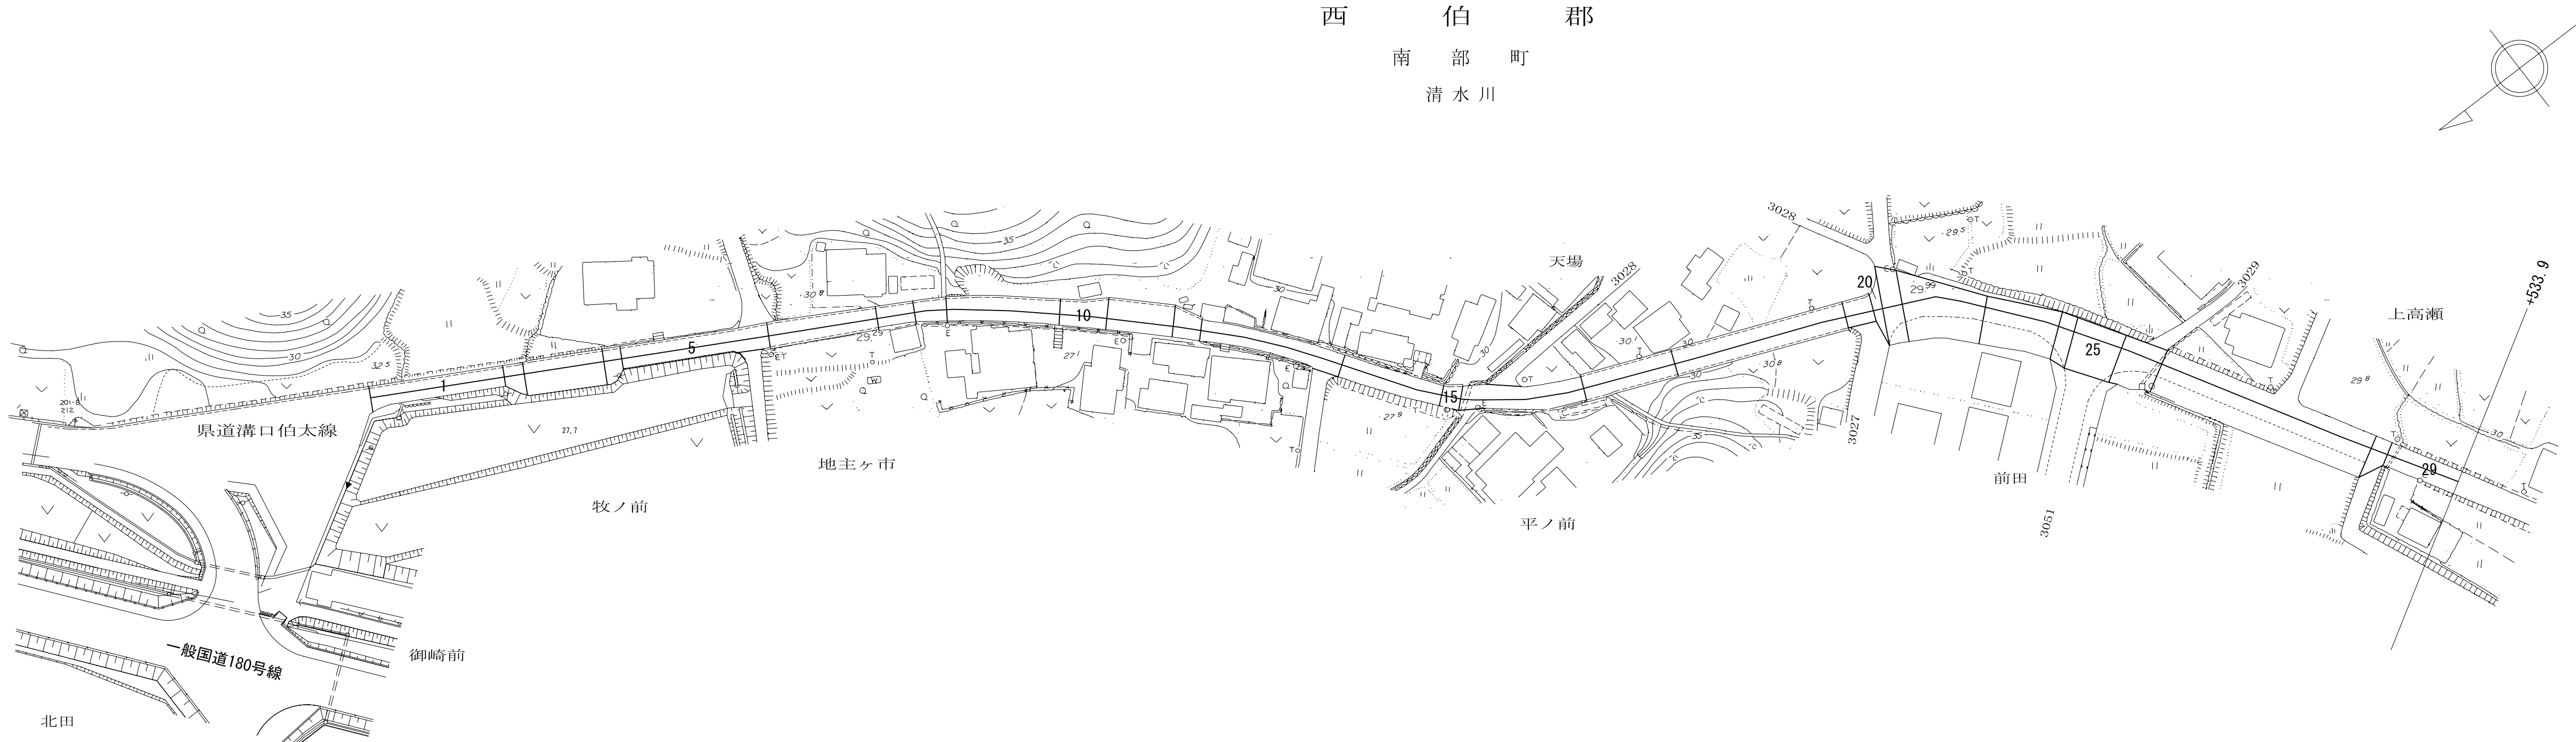


道 路 台 帳 平 面 図

路 線 名		旧県道清水川阿賀線		路線番号		3343		地 名		南部町清水川		調整年月		平成25年3月		道路種別		その他		図面番号		3-1						
平 面 図	縮尺千分の一 																											
	区割番号		129																									
	単 距 離		0.033.65.020.04.536.927.39.48.028.111.716.66.936.126.04.830.823.444.07.35.021.118.84.112.510.756.14.318.8																									
	追加距離		0.033.638.658.663.1100.0127.3136.7144.7172.8184.5201.1208.0244.1270.1274.9305.7329.1373.1380.4382.5387.5408.6427.4431.5444.0454.7510.8515.1533.9																									
	曲 線																											
	勾 配																											
	全 幅		7.36.89.28.96.46.67.05.55.77.67.67.95.76.06.56.56.96.920.016.211.912.113.012.510.310.35.9																									
	幅員内訳		車 道		5.34.84.84.64.54.24.03.94.04.04.04.75.04.64.85.14.95.05.05.25.95.95.65.55.34.9																							
			路 肩		0.50.50.50.50.50.50.50.50.50.50.50.50.50.50.50.20.50.50.50.50.50.50.50.50.50.50.50.50.50.50.50.50.50.5																							
			歩 道																									
側 溝			(0.5)																									
路面種類		その他		1.01.03.43.30.91.42.00.60.72.62.62.90.70.30.50.90.30.81.00.96.72.16.15.90.20.7																								
		As																										
主要工作物		左																										
		右		GRGR																								

道路台帳平面図

		路線名	旧県道清水川阿賀線		路線番号	3343	地名	南部町阿賀	調整年月	平成25年3月	道路種別	その他	図面番号	3-2									
平面図	縮尺千分の一	西伯郡 南部町 阿賀																					
		区割番号	29303132333435363738394041424344																				
		単距離	0.024.636.472.439.842.527.278.533.3862.641.763.966.85.220.524.847.5																				
		追加距離	533.9558.5594.9667.3707.1749.6776.8859.3853.6862.6904.3968.21035.01040.21060.71085.51133.0																				
		曲線																					
		勾配																					
		全幅																					
		幅員内訳	車道																				
			路左																				
			路右																				
			歩左																				
			歩右																				
			側左																				
			側右																				
		その他																					
路面種類		As																					
主要工作物	左	GR																					
	右	GRGRGRGRGR																					

南部町

道路台帳平面図

路 線 名		旧県道清水川阿賀線		路線番号		3343		地 名		南部町阿賀		調整年月		平成25年3月		道路種別		その他		図面番号		3-3						
平 面 図 縮 尺 千 分 の 一																												
	区割番号		45				46				47				48		49		50		51		52		53		54	
	単 距 離		0.0				58.4				23.9				204.6 4.5		53.4		46.8 2.2		59.2		32.8		84.5			
	追加距離		1133.0				1191.4				1215.3				1419.9 1424.4		1477.8		1524.6 1526.8		1586.0		1618.8		1703.3			
	曲 線																											
	勾 配																											
	全 幅		5.5				6.2				5.5				6.5 9.3		9.0		8.5 7.1		6.7		6.3 6.9		7.5			
	幅 員 内 訳	車 道	4.7				4.6				4.5				4.9 5.4		5.6		5.4 5.4		5.6		5.0 5.0		5.6			
			路 左	0.4				0.5				0.5				0.5 0.5		0.5		0.5		0.5		0.5				
				路 右	0.4				0.5				0.5				0.5 0.5		0.5		0.5		0.5		0.5			
			歩 左																									
				歩 右																								
			側 左																									
		側 右																										
	その他						0.6								0.6 2.9		2.4		2.1 0.7		0.1		0.3 0.9		0.9			
路面種類		As																										
主 要 工 作 物	左	GR																										
	右	GR GP GP																										

南部町