


道 路 台 帳

路線名	浅井線	路線番号	3273	地名		調整年月	昭和62年11月	道路種別	その他	図面番号	4-1
-----	-----	------	------	----	--	------	----------	------	-----	------	-----

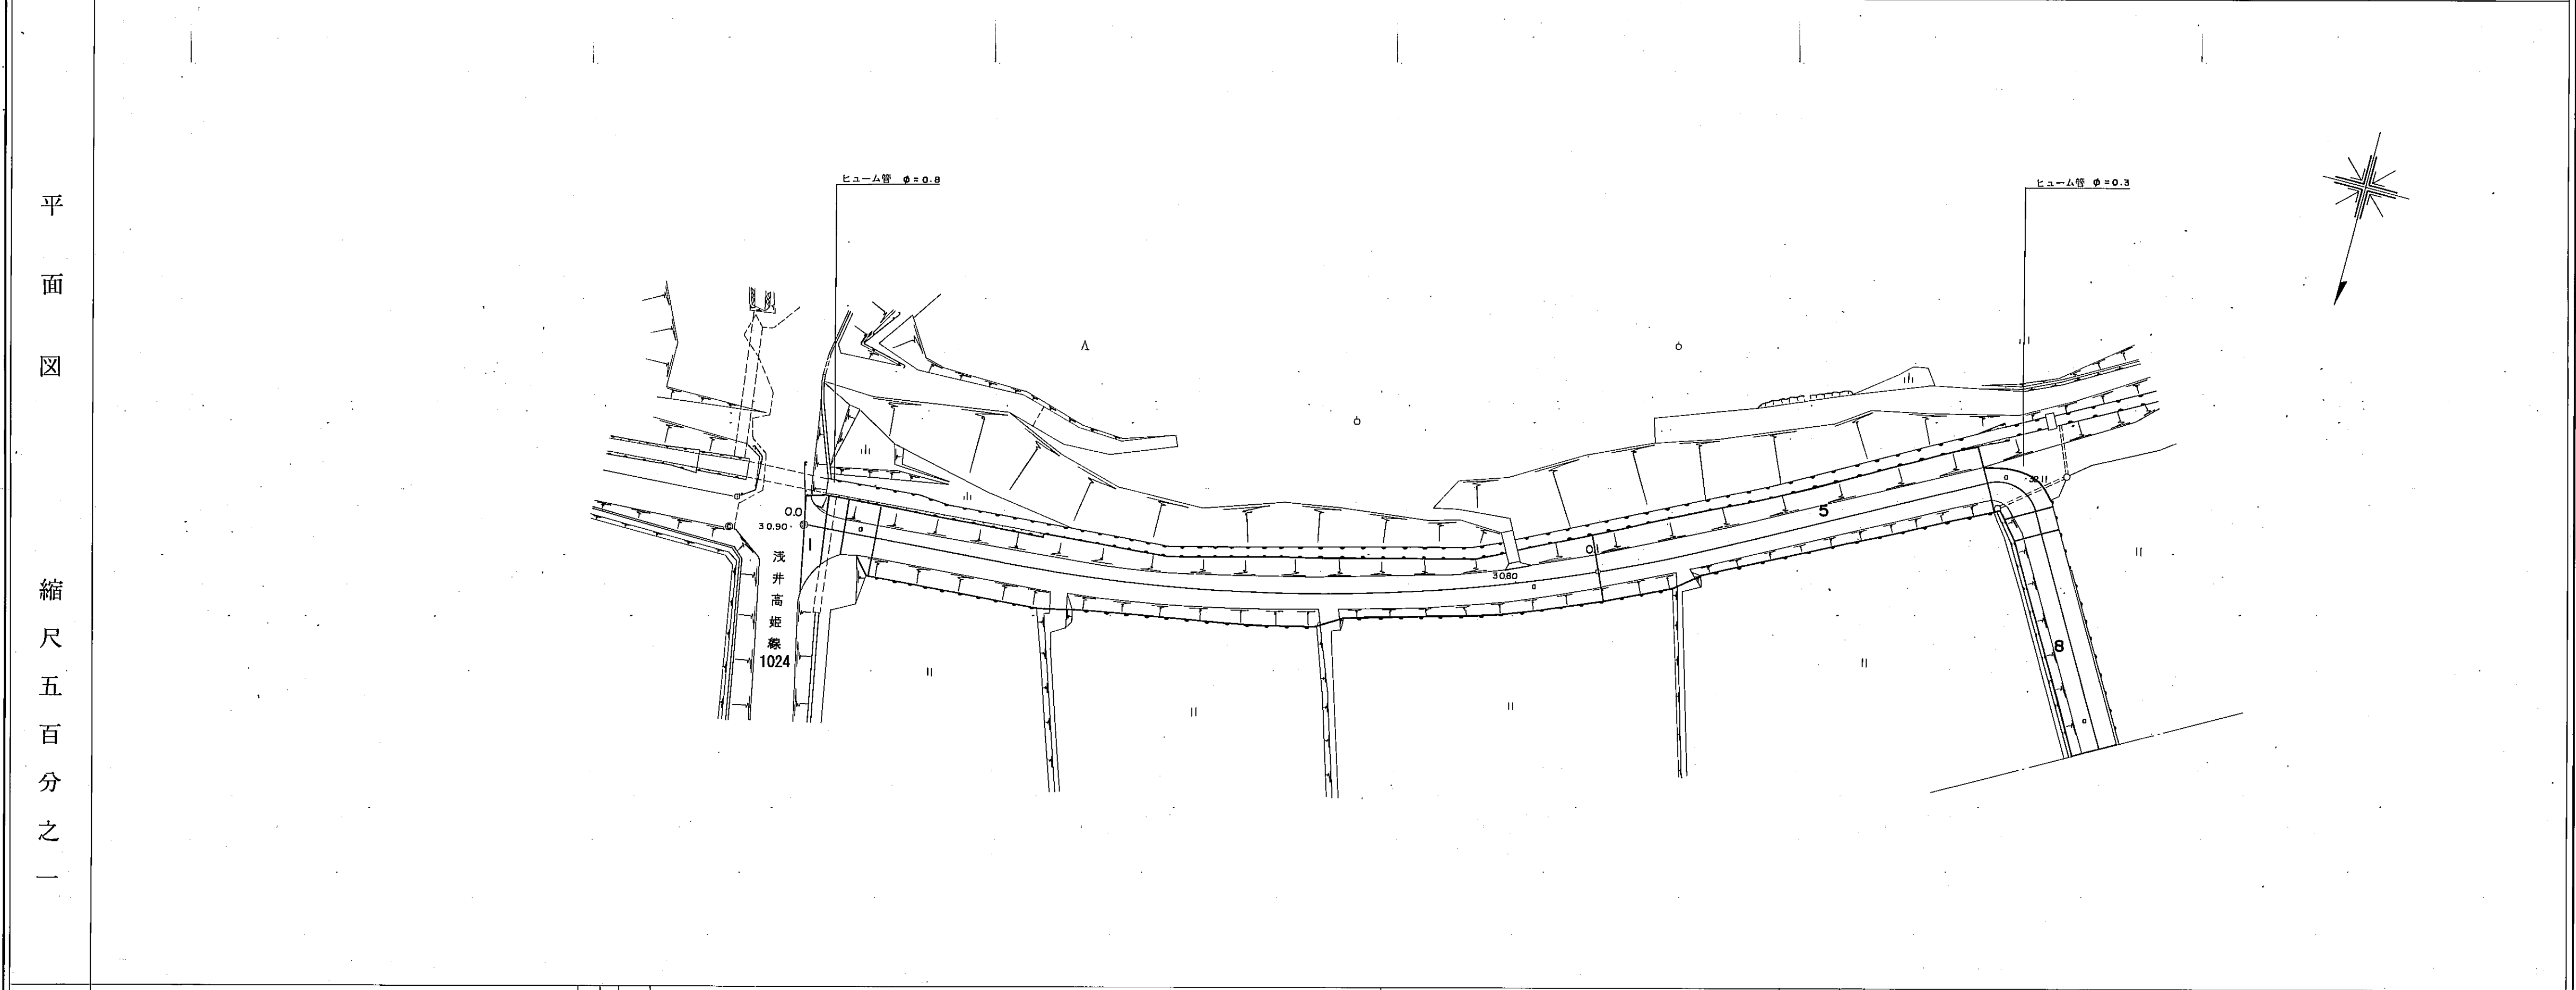

区割番号	1		2		3		4		5		6		7		8	
単距離	0.0	2.7	2.3	3.9	91.1	49.7	7.8	3.0	27.9							
追加距離	0.0	2.7	5.0	8.9	25.7	99.6	100.0	117.0	149.7	155.5	157.5	160.5	166.4	166.4	166.4	166.4
曲線	R = 210															
勾配	0.1%															
幅員内訳	車道	10.5	8.5	4.5	4.2	4.1	4.5	4.5	4.5	4.5	4.5	4.5	4.5	4.5	4.5	4.5
	道路	10.5	8.5	4.5	4.2	4.1	4.5	4.5	4.5	4.5	4.5	4.5	4.5	4.5	4.5	4.5
	歩道左															
	歩道右															
内側溝	左															
	右															
総幅員	10.5	8.5	4.5	4.2	4.1	4.5	4.5	4.5	4.5	4.5	4.5	4.5	4.5	4.5	4.5	
路面種類	1															
主要工作物	φ=0.8															

南部町

道 路 台 帳

路線名	浅井線	路線番号	3273	地名	調整年月	昭和62年11月	道路種別	その他	図面番号	4-2	
平面図 縮尺五百分之一	
	区割番号	1		2		3		4		5		6		7		8		9		10		11		12		13		14		15		16		17	
	単距離	188.4		27.9		214.1		25.7		218.4		7.3		244.4		250.0		12.0		262.0		12.0		264.2		4.1		268.1		2.7		275.4		278.4		9.6		287.4		9.0		288.9		8.2		295.6		8.7		299.1		304.3		8.7		319.8		15.5		334.3		23.9		343.3		23.9		349.1		258.4		375.9		32.6		387.2		11.3		393.1		397.6		10.4		412.2		14.6		418.6		423.0		430.4		437.3		25.1	
	追加距離	188.4		27.9		214.1		25.7		218.4		7.3		244.4		250.0		12.0		262.0		12.0		264.2		4.1		268.1		2.7		275.4		278.4		9.6		287.4		9.0		288.9		8.2		295.6		8.7		299.1		304.3		8.7		319.8		15.5		334.3		23.9		343.3		23.9		349.1		258.4		375.9		32.6		387.2		11.3		393.1		397.6		10.4		412.2		14.6		418.6		423.0		430.4		437.3		25.1	
	曲線			R=15						R=70						R=10										R=25						R=50																						R=25														R=60																															
	勾配	32.25		0.3%		32.24		3.1%		34.02		6.6%		37.89		5.1%		40.87		0.5%		41.08	
	幅員内訳	車道	4.4		3.3		4.2		3.3		4.3		3.3		4.3		3.3		4.3		3.3		4.3		3.3		4.1		3.3		4.2		3.2		4.2		3.2		4.1		3.1		4.2		3.2		4.1		3.2		4.2		3.2	
		道路	4.4		3.3		4.2		3.3		4.3		3.3		4.3		3.3		4.3		3.3		4.3		3.3		4.1		3.3		4.2		3.2		4.2		3.2		4.1		3.1		4.2		3.2		4.1		3.2		4.2		3.2	
		左側	4.4		3.3		4.2		3.3		4.3		3.3		4.3		3.3		4.3		3.3		4.3		3.3		4.1		3.3		4.2		3.2		4.2		3.2		4.1		3.1		4.2		3.2		4.1		3.2		4.2		3.2	
		右側	4.4		3.3		4.2		3.3		4.3		3.3		4.3		3.3		4.3		3.3		4.3		3.3		4.1		3.3		4.2		3.2		4.2		3.2		4.1		3.1		4.2		3.2		4.1		3.2		4.2		3.2	
	溝	5.5		5.3		5.3		5.7		4.9		4.9		5.2		4.9		4.6		4.5		4.5		4.5		10.4		6.8		5.5		5.9		7.8		5.7		5.7		5.7		5.7		5.7		5.7		5.7		5.7	
	路面種類	e		e		e		e		e		e		e		e		e		e		e		e		e		e		e		e		e		e		e		e		e		e		e		e		e		e	
	主要工作物			φ=0.3						φ=0.3		φ=0.3				0.3x0.4																																		φ=0.3	

南部町

道 路 台 帳

	路線名	浅井線	路線番号	3273	地名	調整年月	昭和62年11月	道路種別	その他	図面番号	4-3																													
平面図 縮尺五百分之一	調整年月日 平成6年3月31日																																							
	区割番号			1	23	4	5	6	7	8	8-1	9	10	11	12	13	14	15	16	17	18	19	20	21	22	23	24	25	26	27	28	29	30	31	32					
	単距離			25.1	15.8 1.6 1.5	19.6	9.5	14.3		40.9 11.5	5.3	11.1 2.3	11.4 0.8	6.6 3.5 3.1	6.0 2.1 1.0 0.5	3.3	0.8 0.1 1.4 1.3	4.3	4.3	3.4	4.9	6.5	4.7	5.3	14.9															
	追加距離			437.3	455.1 457.7 456.2	425.9	485.7 490.2	500.0 503.6	530.6	540.9 542.4	547.7	556.0 557.5 558.1	573.3 574.8	579.9 583.4 586.5	595.1 596.6 598.1 599.6	600.0	605.8 607.3 608.8 610.3 611.8 613.3	617.6	621.9	625.3	630.2	636.7 638.2	641.4	646.7	650.0 651.6															
	曲線					R=20				R=40										R=15																				
	勾配			4.1.00	0.5%		4.1.32					6.3%		6.3%							2.3%																			
	幅員	車道			4.1	4.2	4.1	4.1	4.1	4.1	4.1	4.1	4.1	4.1	4.1	4.1	4.1	4.1	4.1	4.1	4.1	4.1	4.1	4.1	4.1	4.1	4.1	4.1	4.1	4.1	4.1	4.1	4.1	4.1	4.1	4.1	4.1	4.1	4.1	
		歩道			2.0	2.0	2.0	2.0	2.0	2.0	2.0	2.0	2.0	2.0	2.0	2.0	2.0	2.0	2.0	2.0	2.0	2.0	2.0	2.0	2.0	2.0	2.0	2.0	2.0	2.0	2.0	2.0	2.0	2.0	2.0	2.0	2.0	2.0	2.0	2.0
	内側	左側																																						
右側	
溝	左側																																							
総幅員				6.1	6.2	6.1	6.1	6.1	6.1	6.1	6.1	6.1	6.1	6.1	6.1	6.1	6.1	6.1	6.1	6.1	6.1	6.1	6.1	6.1	6.1	6.1	6.1	6.1	6.1	6.1	6.1	6.1	6.1	6.1	6.1	6.1	6.1	6.1	6.1	
路面種類	
主要工作物				φ=0.3							φ=0.3										φ=0.3																			


南部町

道 路 台 帳

路線名	浅井線	路線番号	3273	地名		調整年月	平成6年3月	道路種別	その他	図面番号	4-4
-----	-----	------	------	----	--	------	--------	------	-----	------	-----

平面図

縮尺五百分之一

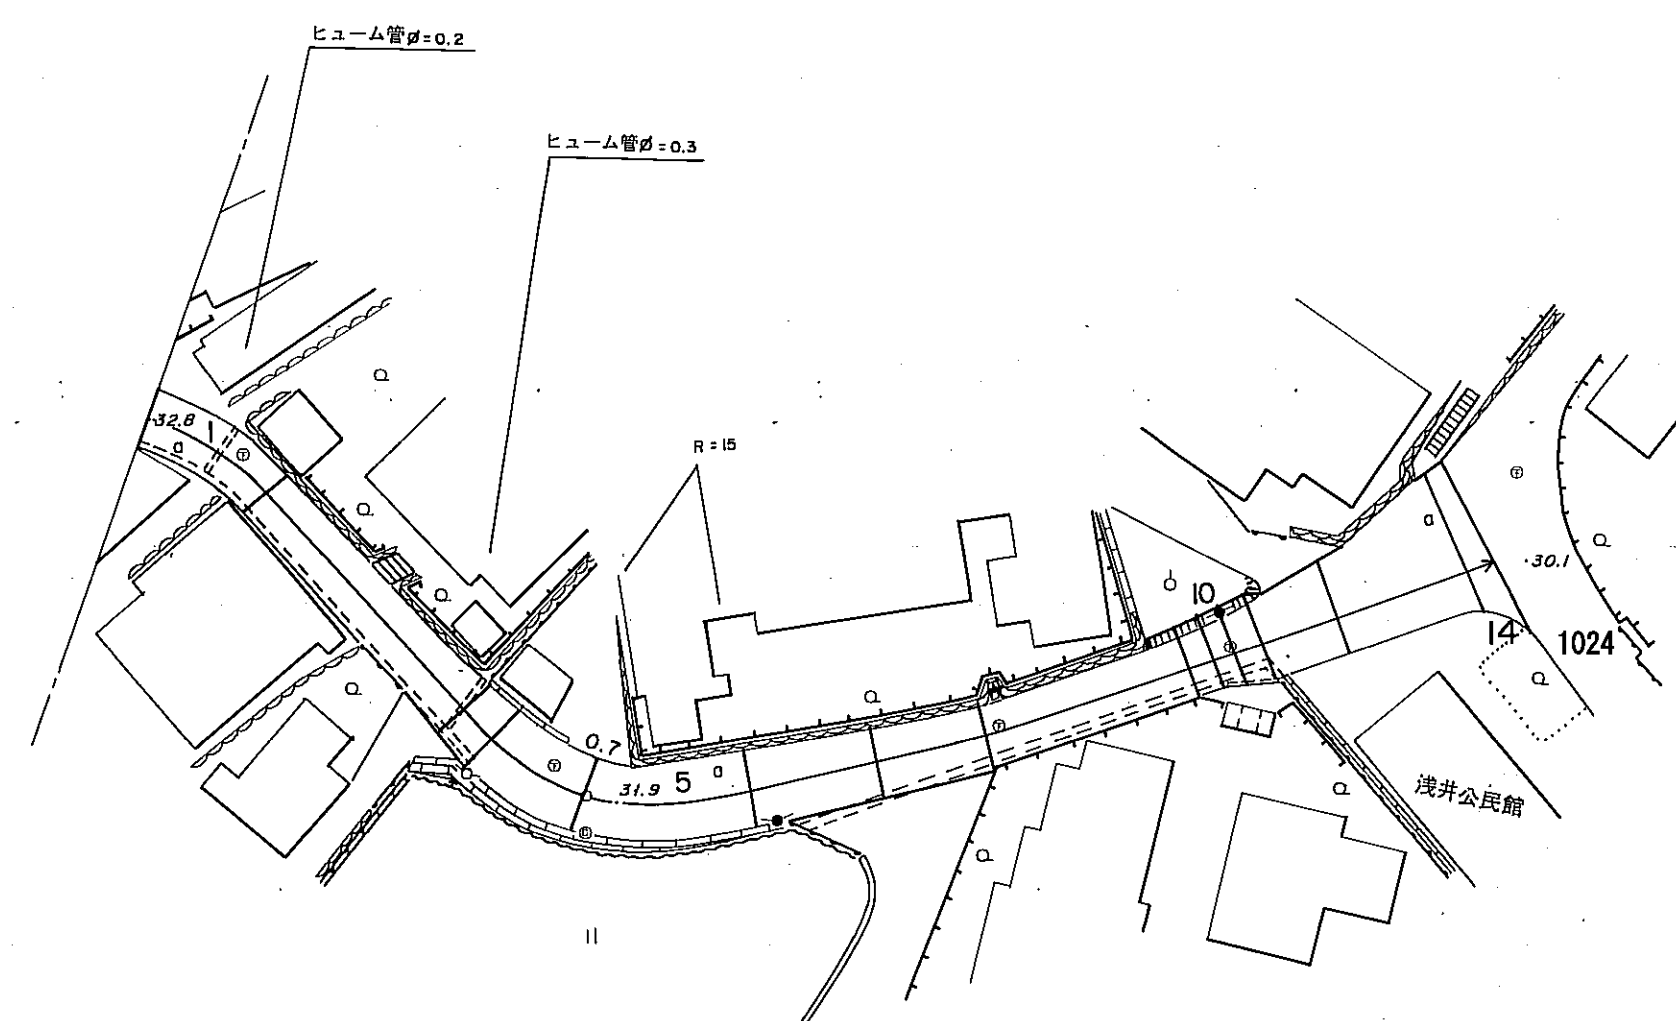

区割番号		1	2	3	4	5	6	7	8	9	10	11	12	13	14
単距離		14.9	9.7	19.3	2.8	6.6	11.0	8.7	7.6	14.3	1.7	1.5	2.0	5.2	9.3
追加距離		661.6	666.8	671.3	695.6	693.4	700.0	711.0	719.7	727.3	741.6	743.3	744.8	746.8	752.0
曲線		R=35		R=15											
勾配		32.3%	1.2%										2.9%	30.0%	
幅員内訳	車道	3.2	3.1	3.5	4.2	3.8	3.5	3.0	3.5	3.0	3.5	3.5	3.5	3.5	3.5
	歩道	4.2	4.1	4.5	5.2	5.0	4.8	4.5	4.0	4.0	4.0	4.0	4.0	4.0	4.0
	側溝	0.0	0.0	0.0	0.0	0.0	0.0	0.0	0.0	0.0	0.0	0.0	0.0	0.0	0.0
	総幅員	4.2	4.1	4.5	5.2	5.0	4.8	4.5	4.0	4.0	4.0	4.0	4.0	4.0	4.0
路面種類		3	3	3	3	3	3	3	3	3	3	3	3	3	3
主要工作物		φ=0.2		φ=0.3											

南部町