


道路台帳平面図

| | | | | | | | | | | | |
|------|----|------|------|-----|-----|----|----------|------|---------|------|-------|
| 道路種別 | 2級 | 路線番号 | 2007 | 路線名 | 入蔵線 | 地名 | 南部町大字下中谷 | 測量年月 | 昭和59年2月 | 図面番号 | 4 — 1 |
|------|----|------|------|-----|-----|----|----------|------|---------|------|-------|

平面図
縮尺千分の一

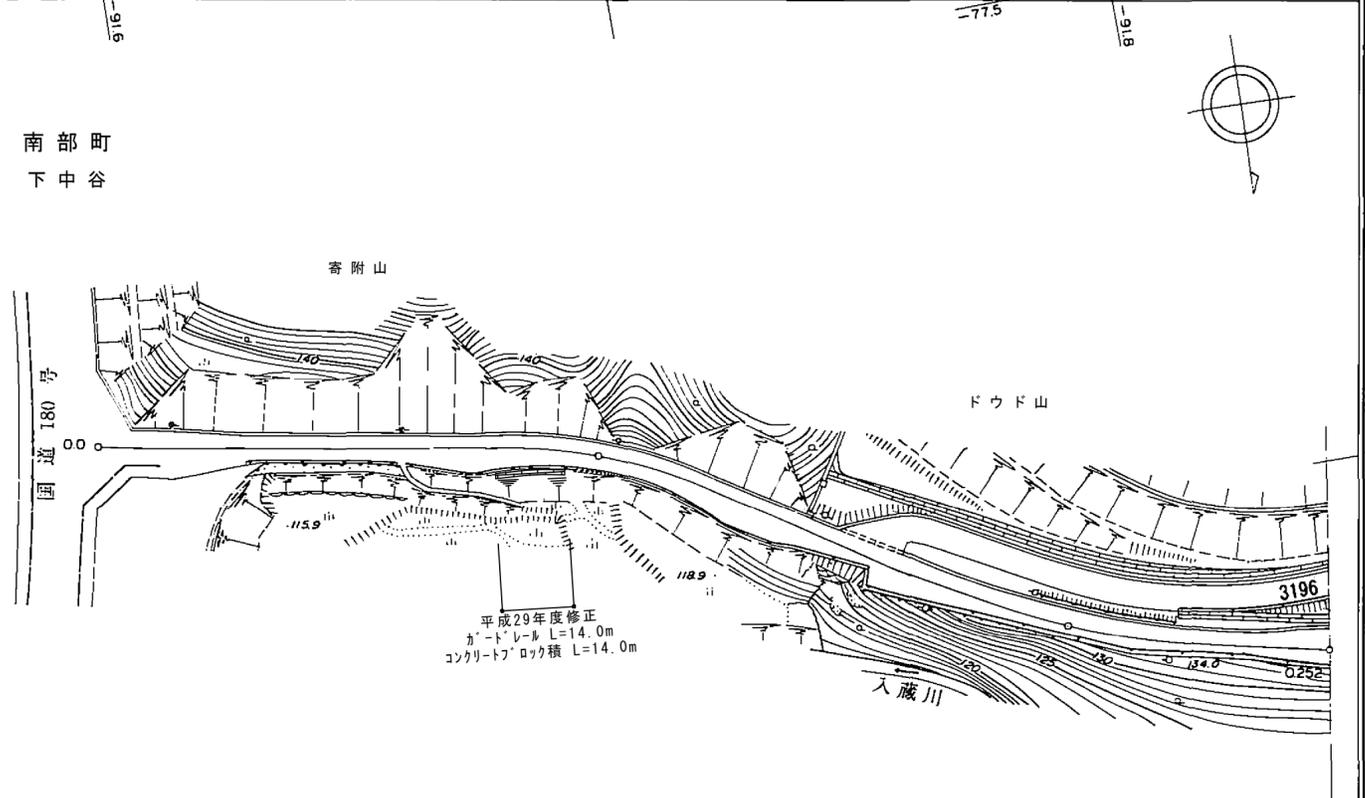

| | | | | | | | | | | | | | | | | | | | | | | | |
|------|------|------|--|--|--|--|--|--|--|--|--|--|--|--|--|--|--|--|--|--|--|--|--|
| 区間 | 距離 | 0.0 | | | | | | | | | | | | | | | | | | | | | |
| | 追加距離 | 0.0 | | | | | | | | | | | | | | | | | | | | | |
| 勾配 | 全幅員 | 8.6% | | | | | | | | | | | | | | | | | | | | | |
| | | 8.6% | | | | | | | | | | | | | | | | | | | | | |
| 全幅員 | 車道 | 6.0 | | | | | | | | | | | | | | | | | | | | | |
| | 歩道 | 0.5 | | | | | | | | | | | | | | | | | | | | | |
| 内側 | 左側 | 0.5 | | | | | | | | | | | | | | | | | | | | | |
| | 右側 | 0.5 | | | | | | | | | | | | | | | | | | | | | |
| 路種別 | 左側 | 0.5 | | | | | | | | | | | | | | | | | | | | | |
| | 右側 | 0.5 | | | | | | | | | | | | | | | | | | | | | |
| 主要工物 | 左側 | 0.5 | | | | | | | | | | | | | | | | | | | | | |
| | 右側 | 0.5 | | | | | | | | | | | | | | | | | | | | | |

道 路 台 帳

| 路線名 | 入蔵線 | 路線番号 | 2007 | 地名 | 南部町下中谷 | 調整年月 | 昭和59年 2月 | 道路種別 | 2級 | 図面番号 | 4-2 | | | | | | | | | | | | | | | | | | | | | | | | | | | | | | | | | | | | | |
|---|
| 平面図 縮尺千分の一 | |
| | 区割番号 | | 23 | 24 | 25 | 26 | 27 | 28 | 29 | 30 | 31 | 32 | 33 | 34 | 35 | 36 | 37 | 38 | 39 | 40 | 41 | 42 | 43 | 44 | 45 | 46 | 47 | 48 | 49 | 50 | 51 | 52 | 53 | 54 | 55 | 56 | 57 | 58 | 59 | 60 | 61 | 62 | 63 | 64-1 | 64-2 | | | |
| | 単距離 | 0.0 | 17.7 | 28.8 | 18.8 | 5.6 | 7.0 | 10.7 | 36.9 | 7.8 | 9.9 | 4.2 | 6.4 | 4.7 | 5.5 | 3.8 | 13.9 | 16.8 | 28.2 | 6.3 | 4.5 | 8.9 | 3.8 | 9.8 | 7.2 | 8.5 | 13.5 | 8.6 | 8.6 | 13.6 | 24.0 | 11.4 | 9.0 | 12.7 | 25.5 | 3.6 | 4.0 | 3.6 | 16.4 | 28.2 | 7.0 | 4.8 | 7.0 | | | | | |
| | 追加距離 | 252.0 | 269.7 | 298.5 | 317.3 | 322.9 | 329.9 | 340.6 | 377.5 | 385.3 | 395.2 | 399.4 | 405.8 | 413.5 | 418.7 | 424.5 | 428.3 | 442.2 | 459.0 | 487.2 | 493.5 | 500.3 | 509.2 | 513.0 | 522.8 | 530.0 | 538.5 | 552.0 | 560.6 | 569.2 | 582.8 | 606.8 | 618.2 | 627.2 | 639.9 | 665.4 | 669.0 | 673.0 | 676.6 | 683.0 | 721.2 | 728.2 | 733.0 | 740.0 | | | | |
| | 曲線 | |
| | 勾配 | |
| | 全幅 | 6.0 | 5.8 | 6.0 | 5.8 | 7.0 | 9.0 | 13.5 | 9.0 | 7.0 | 5.7 | 6.0 | 9.3 | 9.0 | 5.7 | 5.7 | 11.5 | 5.7 | 6.0 | 8.6 | 10.0 | 5.6 | 5.6 | 5.1 | 5.0 | 5.9 | 6.4 | 6.9 | 6.4 | 5.9 | 5.6 | 9.4 | 9.4 | 6.9 | 5.9 | 6.1 | 8.8 | 5.0 | 4.5 | 4.5 | 4.6 | 5.0 | 4.5 | 4.5 | | | | |
| | 幅員内訳 | 車道 | 4.5 | 4.3 | 4.5 | 4.3 | 5.5 | 12.0 | 7.5 | 5.5 | 4.2 | 5.7 | 4.2 | 4.2 | 4.2 | 4.2 | 4.2 | 4.2 | 4.2 | 4.5 | 4.5 | 4.5 | 4.1 | 4.1 | 4.5 | 4.5 | 4.5 | 5.0 | 5.5 | 5.0 | 4.5 | 4.2 | 4.5 | 5.0 | 5.5 | 4.5 | 4.5 | 5.1 | 5.1 | 6.1 | 7.8 | 4.0 | 3.5 | 3.5 | 3.5 | | | |
| | | 路左 | 0.5 | 0.5 | 0.5 | 0.5 | 0.5 | 0.5 | 0.5 | 0.5 | 0.5 | 0.5 | 0.5 | 0.5 | 0.5 | 0.5 | 0.5 | 0.5 | 0.5 | 0.5 | 0.5 | 0.5 | 0.5 | 0.5 | 0.5 | 0.5 | 0.5 | 0.5 | 0.5 | 0.5 | 0.5 | 0.5 | 0.5 | 0.5 | 0.5 | 0.5 | 0.5 | 0.5 | 0.5 | 0.5 | 0.5 | 0.5 | 0.5 | 0.5 | 0.5 | | | |
| | | 路右 | 0.5 | 0.5 | 0.5 | 0.5 | 0.5 | 0.5 | 0.5 | 0.5 | 0.5 | 0.5 | 0.5 | 0.5 | 0.5 | 0.5 | 0.5 | 0.5 | 0.5 | 0.5 | 0.5 | 0.5 | 0.5 | 0.5 | 0.5 | 0.5 | 0.5 | 0.5 | 0.5 | 0.5 | 0.5 | 0.5 | 0.5 | 0.5 | 0.5 | 0.5 | 0.5 | 0.5 | 0.5 | 0.5 | 0.5 | 0.5 | 0.5 | 0.5 | 0.5 | 0.5 | | |
| | | 歩左 | |
| | | 歩右 | |
| | 側溝 | 左 | 0.5 | | | | | | | | | | | | | | | | | | | | 0.5 | | | | | | | | | | | | | | | | | | | | | | | | | |
| | | 右 | |
| | その他 | |
| 路面種類 | | | | | | | | | | | | | | | | | | | | as | | | | | | | | | | | | | | | | | | | | | | | | | | | | |
| 主要作物 | 左 | |
| | 右 | GR L=18.5 | GR L=49.1 | GR L=32.9 | GR L=8.6 | GR L=11.0 | | | GR L=105.0 | | | | | | | | | | | GR L=7.2 | | | | | | | | GR L=80.4 | | | | | | | | | | | | | | | | | | | | |

南部町

