
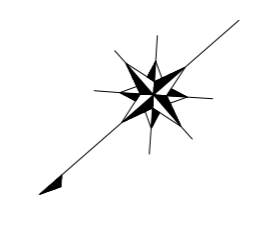


道路台帳平面図

路線名 寺内線支-1 路線番号 3244 地名 南部町寺内 調整年月 昭和62年11月 道路種別 その他 図面番号 1-1

平面図
縮尺五百分の一

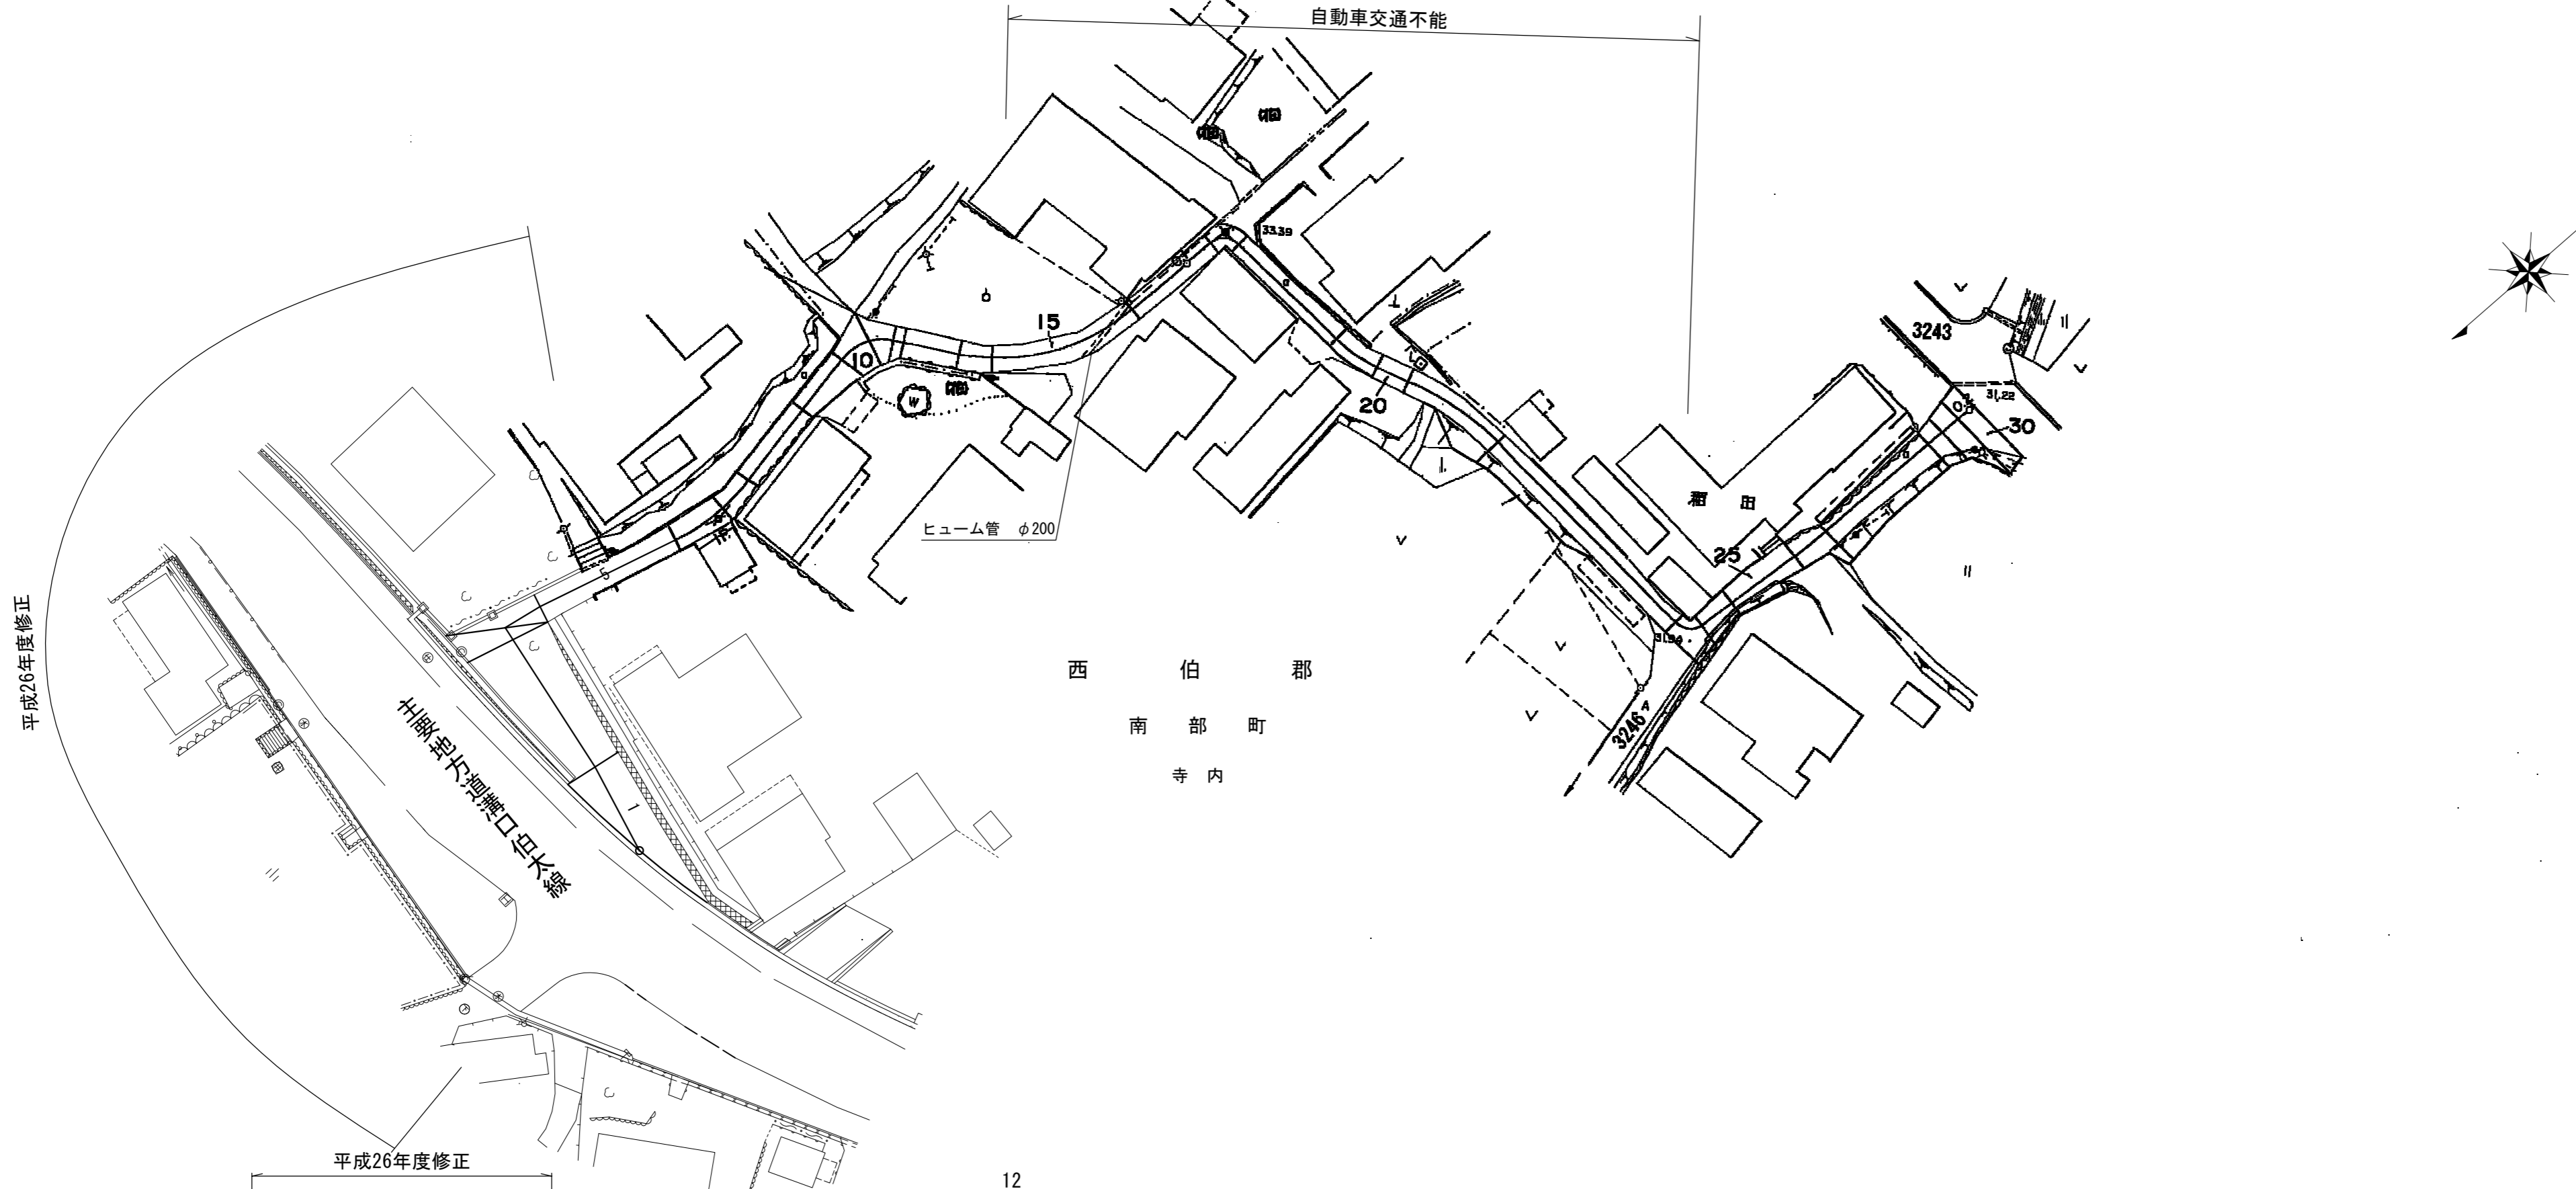

区割番号	1	2	3	4	5	6	7	8	9	10	11	12	13	14	15	16	17	18	19	20	21	22	23	24	25	26	27	28	29	30							
単距離	0.0	9.2	14.9	4.0		14.9	5.6	3.7	8.8	6.2	3.1	2.5	1.1	5.6	3.3	15.0	10.3	2.9	13.3	4.9	3.4	145.0	10.9	25.0	2.8	3.8	7.6	4.0	191.5	201.5	13.3						
追加距離	0.0	9.2	25.5	29.5		44.4	50.0	53.7	62.5	68.7	71.8	74.3	75.4	81.0	84.3	99.3	109.6	112.5	125.8	130.7	134.1			170.0	171.7	172.8	176.6	179.6	184.2	188.2	191.5	201.5	203.4	205.4	207.4		
曲線						R=20				R=5				R=20			R=2		R=15		R=30				R=2		R=15										
勾配		4.0%							3.6%									2.4%									2.0%										
全幅	17.9	5.0	8.8	2.9		2.8	2.9	2.5	2.5	4.3	4.3	3.9	3.0	3.0	2.5	2.2	2.2	2.3	2.3	2.3	2.3	2.1		2.2	2.7	2.5	2.8	2.5			3.6	4.5	6.5	10.3			
幅員内訳	車道	16.9	4.0	7.8	1.9		1.8	1.9	1.5	2.8	2.9	2.6	2.0	2.0	1.5	1.2	1.3	1.3	1.3	1.3	1.3	1.1		1.2	1.7	1.5	1.8	1.5			2.6	3.5	5.5	9.3			
	路左	0.5	0.5	0.5	0.5		0.5	0.5	0.5	0.5	0.5	0.5	0.5	0.5	0.5	0.5	0.5	0.5	0.5	0.5	0.5	0.5		0.5	0.5	0.5	0.5	0.5			0.5	0.5	0.5	0.5			
	路右	0.5	0.5	0.5	0.5		0.5	0.5	0.5	0.5	0.5	0.5	0.5	0.5	0.5	0.5	0.5	0.5	0.5	0.5	0.5	0.5		0.5	0.5	0.5	0.5	0.5			0.5	0.5	0.5	0.5			
	歩左																																				
	歩右																																				
	側溝			(0.3)	(0.3)																																
その他										0.5	0.4	0.3																									
路面種類																As																					
主要工作物	左	GR L=18.2m																																			
	右	GR L=6.8m																																			

南部町