


道 路 台 帳

路線名	常 福 寺 線	路線番号	3237	地名	調整年月	平成 6 年 3 月	道路種別	その他	図面番号	2 - 1
-----	---------	------	------	----	------	------------	------	-----	------	-------

平面図
縮尺五百分之一

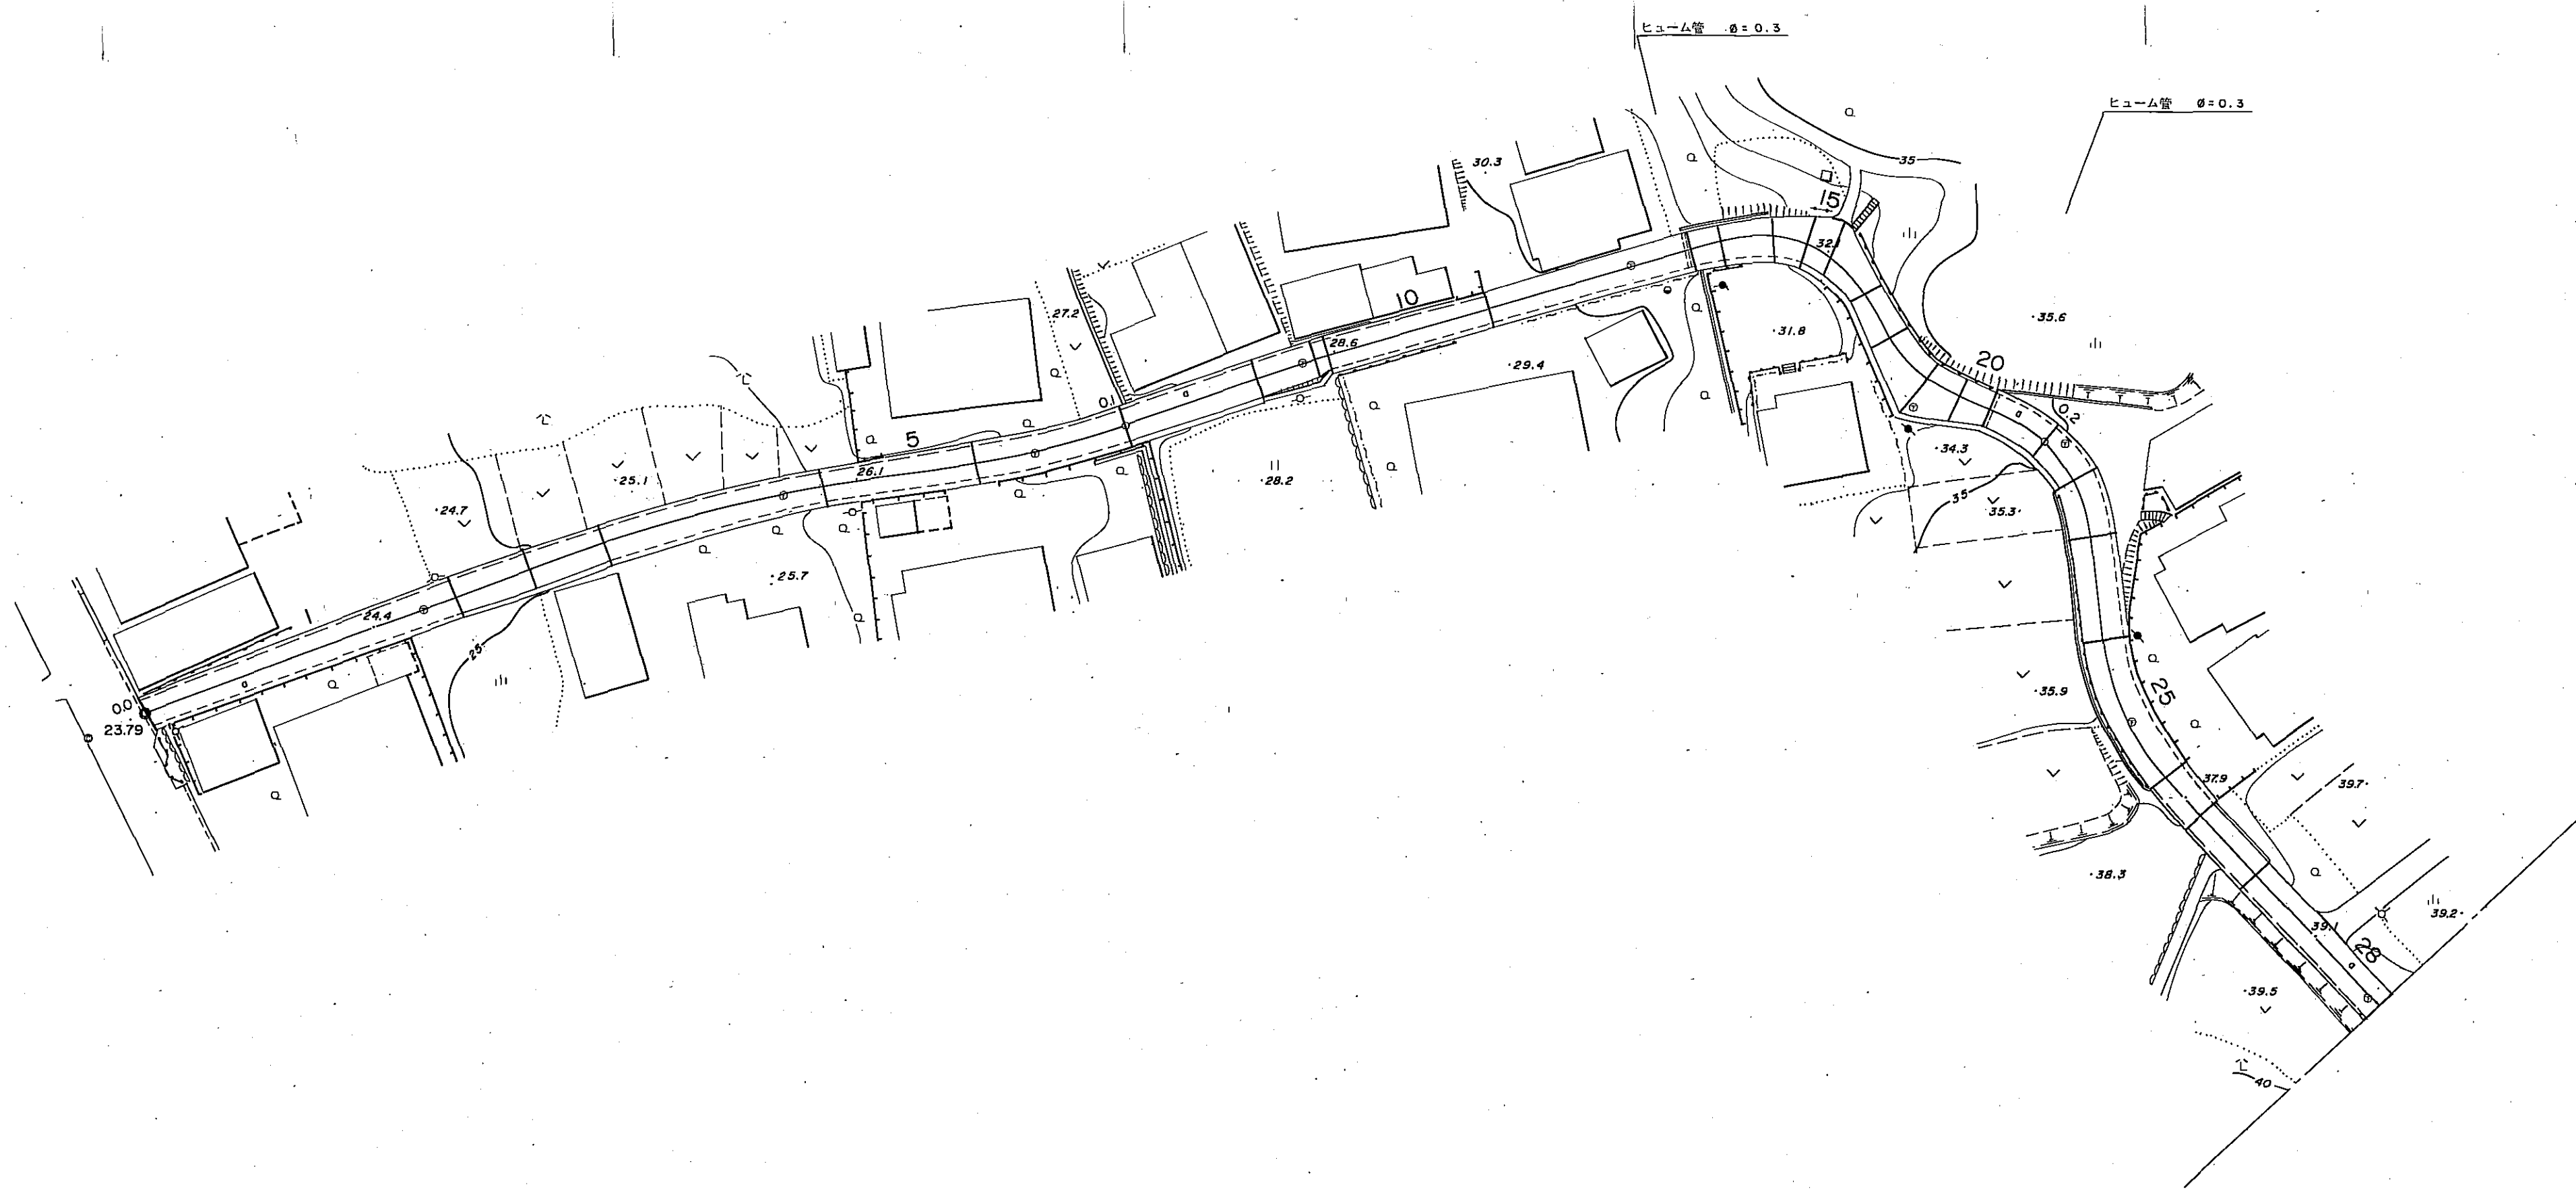

区割番号	1																												2	3	4	5	6	7	8	9	10	11	12	13	14	15	16	17	18	19	20	21	22	23	24	25	26	27	28	
単距離	0.0	
追加距離	0.0	24.0	32.1	39.9	45.5	47.8	59.7	72.7	80.9	84.9	100.0	102.5	108.7	113.7	119.5	121.5	123.7	125.7	137.1	157.1	157.6	160.8	165.8	169.3	171.6	176.6	181.4	186.8	190.4	193.7	200.0	204.6	210.2	220.4	235.6	238.2	240.8	246.8	266.5	
曲 線	R=150																												R=75																												R=350																												R=13																												R=15																												R=15																												R=25																											
勾 配	2.5%																												3.5%																												5.1%																												7.0%																												8.6%																												4.4%	
幅員 内 訳	車道	7.5	7.5	7.5	7.5	7.5	7.5	7.5	7.5	7.5	7.5	7.5	7.5	7.5	7.5	7.5	7.5	7.5	7.5	7.5	7.5	7.5	7.5	7.5	7.5	7.5	7.5	7.5	7.5	7.5	7.5	7.5	7.5	7.5	7.5	7.5	7.5	7.5	7.5	
	道路	4.3	4.3	4.3	4.3	4.3	4.3	4.3	4.3	4.3	4.3	4.3	4.3	4.3	4.3	4.3	4.3	4.3	4.3	4.3	4.3	4.3	4.3	4.3	4.3	4.3	4.3	4.3	4.3	4.3	4.3	4.3	4.3	4.3	4.3	4.3	4.3	4.3	4.3	4.3	
	歩道	3.0	3.0	3.0	3.0	3.0	3.0	3.0	3.0	3.0	3.0	3.0	3.0	3.0	3.0	3.0	3.0	3.0	3.0	3.0	3.0	3.0	3.0	3.0	3.0	3.0	3.0	3.0	3.0	3.0	3.0	3.0	3.0	3.0	3.0	3.0	3.0	3.0	3.0	3.0	
溝	1.0	1.0	1.0	1.0	1.0	1.0	1.0	1.0	1.0	1.0	1.0	1.0	1.0	1.0	1.0	1.0	1.0	1.0	1.0	1.0	1.0	1.0	1.0	1.0	1.0	1.0	1.0	1.0	1.0	1.0	1.0	1.0	1.0	1.0	1.0	1.0	1.0	1.0	1.0	
総幅員	11.5	11.5	11.5	11.5	11.5	11.5	11.5	11.5	11.5	11.5	11.5	11.5	11.5	11.5	11.5	11.5	11.5	11.5	11.5	11.5	11.5	11.5	11.5	11.5	11.5	11.5	11.5	11.5	11.5	11.5	11.5	11.5	11.5	11.5	11.5	11.5	11.5	11.5	11.5	
路面種類	アスファルト	
主要工作物	なし	


南部町

道 路 台 帳

路線名	常 福 寺 線	路線番号	3237	地名	調整年月	昭和62年11月	道路種別	その他	図面番号	2-2
-----	---------	------	------	----	------	----------	------	-----	------	-----

調整年月日 平成0年3月31日

平 面 図
縮 尺 五 百 分 之 一

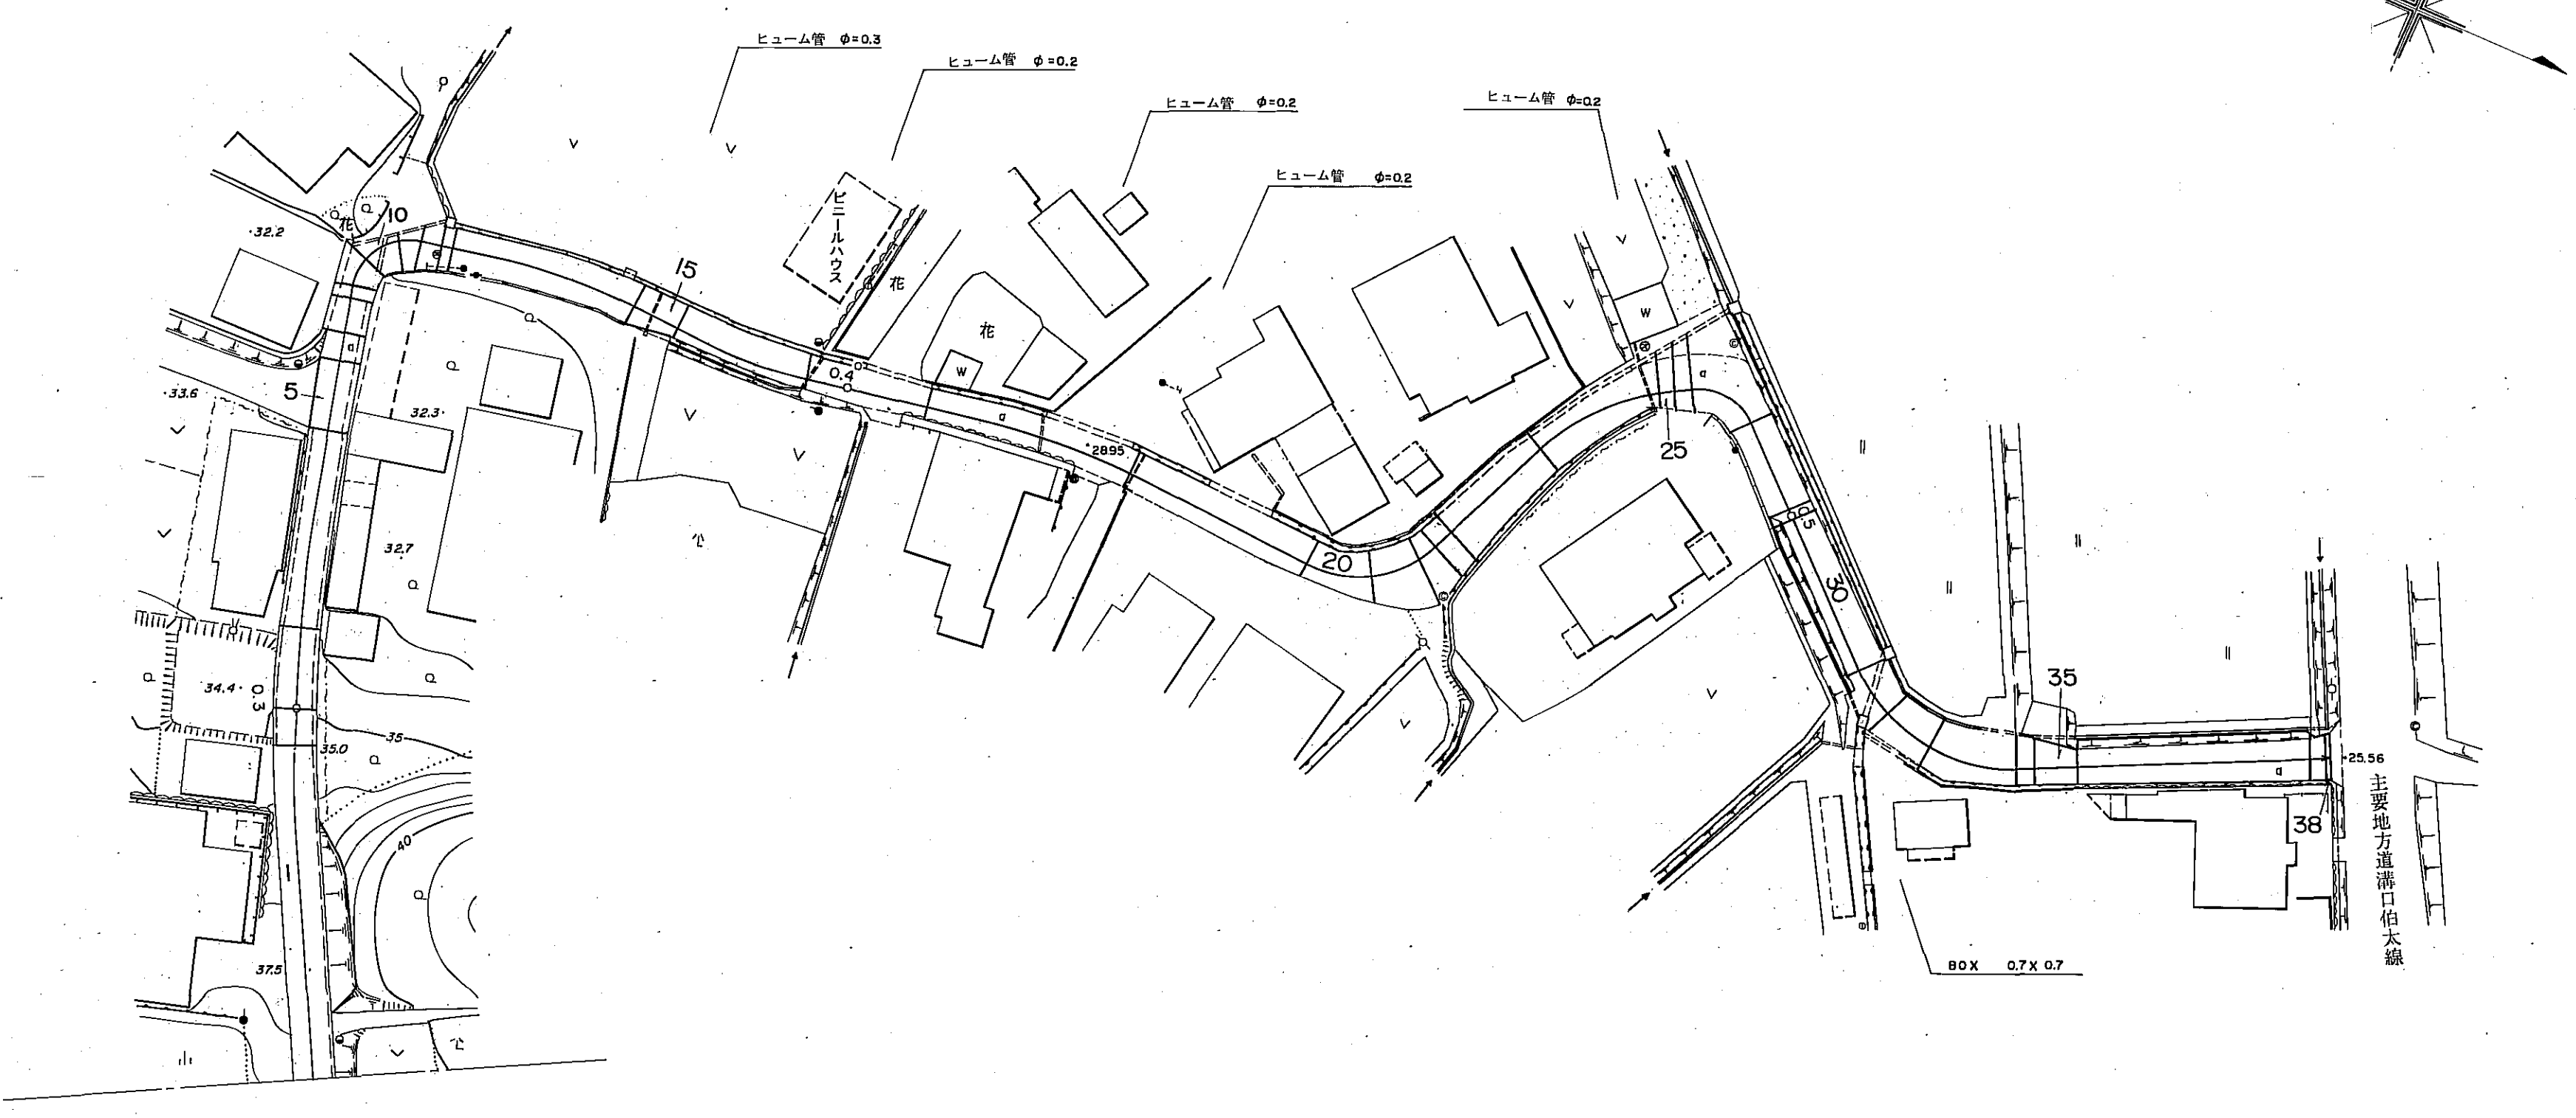

区割番号	1 2 3 4 5 6 7 8 9 10 11 12 13 14 15 16 17 18 19 20 21 22 23 24 25 26 27 28 29 30 31 32 33 34 35 36 37 38	
単距離	17.7		30.4	3.1	7.6		18.0	6.3	2.6	3.2	1.3	2.4	3.2	1.0		17.2	4.3	12.4	11.2	19.2	17.9	6.0	4.6	1.8	2.0	10.9	13.2	1.6	6.2	8.5	14.8	4.7	4.9	8.1	1.7	4.1	20.8	20.5			
追加距離	286.5	278.1	286.8	300.0	307.6	320.5	328.6	331.9	334.5	337.7	339.0	341.4	344.6	348.5	352.3	366.7	371.0	383.4	394.6	409.3	413.6	431.7	437.7	442.3	446.1	448.1	487.0	469.4	472.0	478.2	486.7	487.7	502.3	507.0	511.9	520.0	521.7	525.8	546.6	549.6	554.5
曲線	R=180 R=65 R=40 R=65 R=10 R=20 R=5 R=15	
勾配	39.10 13.4% 35.00 5.4% 28.90 2.4% 20.06	
幅員内訳	車道	
	道路	
	左	
	右	
	側溝	
路面種類	総幅員	
主要工作物	φ=0.3 φ=0.2 φ=0.2 φ=0.2 φ=0.2 φ=0.2 0.7x0.7	

南 部 町