


道 路 台 帳

路線名	宮前西原線	路線番号	3259	地名		調整年月	昭和62年11月	道路種別	その他	図面番号	4-2		
平面図													
縮尺五百分之一													
区割番号	1			2				3					
単距離	107.3				100.7			100.0				91.2	
追加距離	299.9	375.7	380.7	400.0			480.2	500.0				581.2	
曲線													
勾配	202.6	0.4%			20.55	0.0%		20.87	0.1%			20.64	
幅員内訳	車道				2.1			2.1				2.1	
	道路	3.2				3.1			3.1				3.1
	歩道左												
	歩道右												
	側溝												
総幅員	5.5				5.9			5.7				5.2	
路面種類													
主要工作物													

南部町

道 路 台 帳

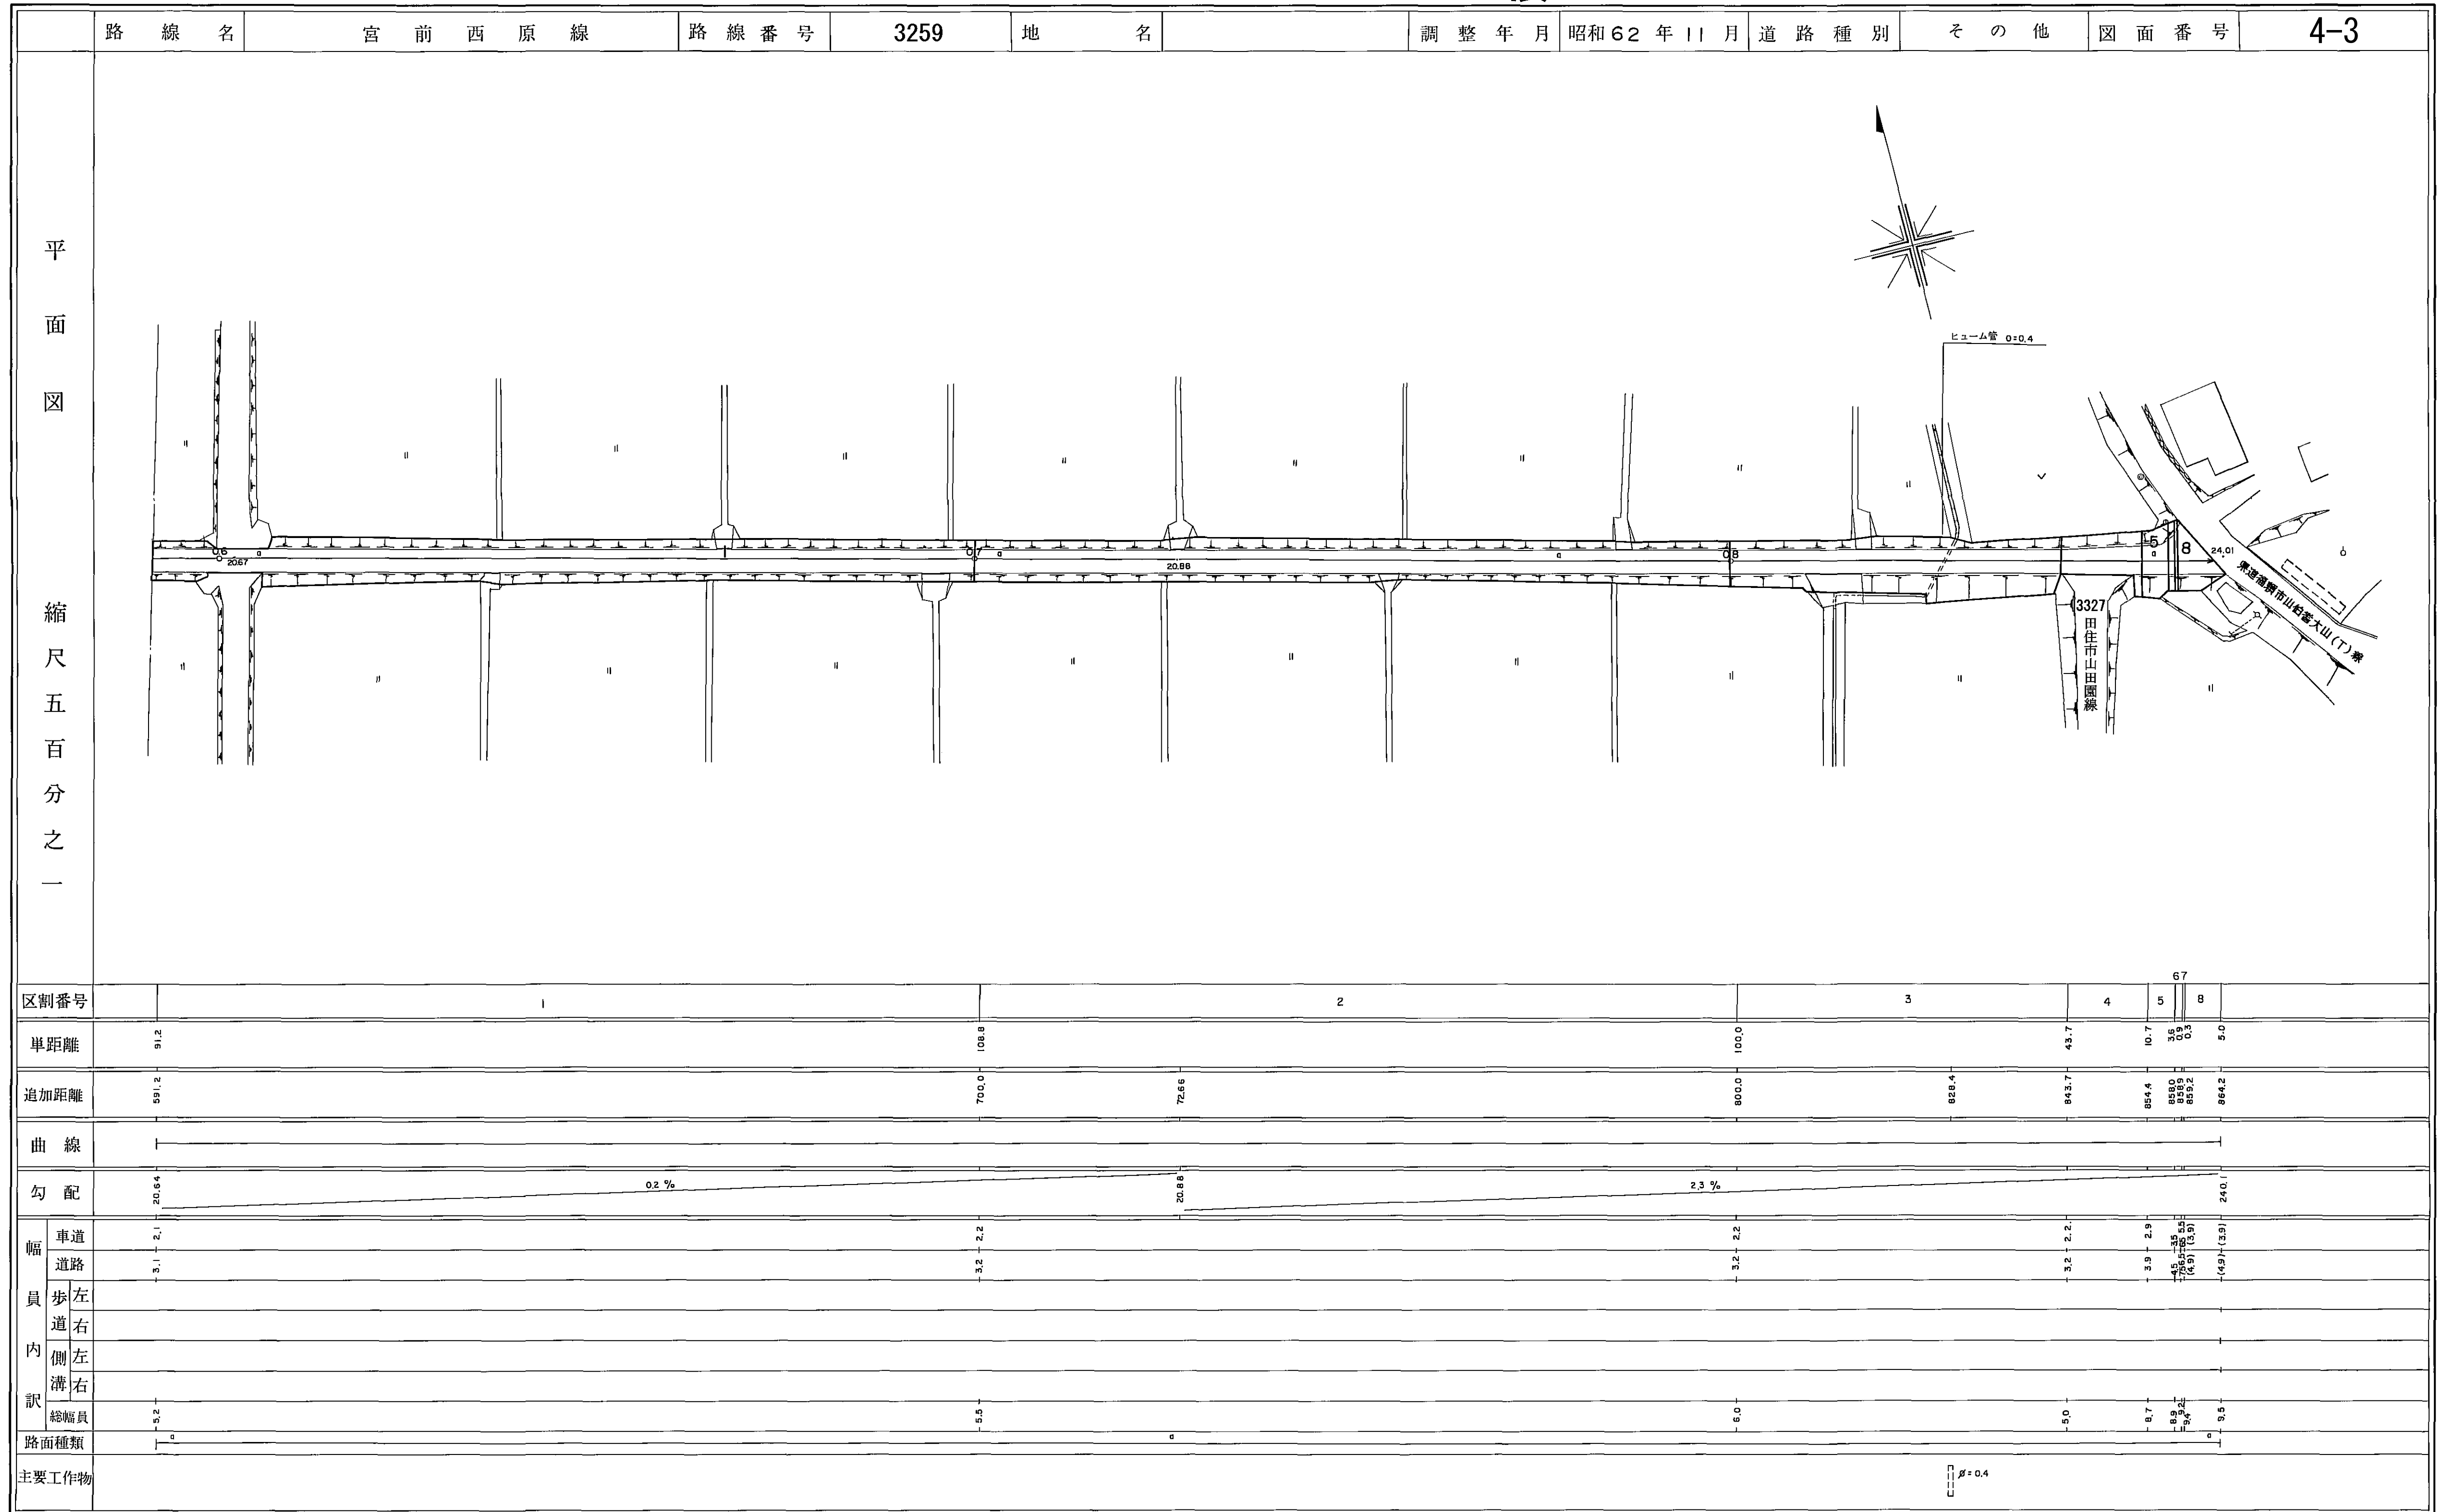

南部町

道路台帳平面図

路線名		宮前西原線		路線番号		3259		地名		南部町大字宮前		調整年月		平成30年11月		道路種別		その他		図面番号		4-4			
平面図	縮尺 五百分の一																								
		区割番号	1		2		3		4		5		6												
		単距離	0.0		9.0		72.2		5.8		3.9		4.0				48.5								
		追加距離	864.2		873.2		946.4		952.2		956.1		960.1				1008.6								
		曲線																							
		勾配																							
		全幅	10.4		2.7		3.0		11.9		12.1		3.8				3.9								
		幅員内訳	車道	9.4		1.7		2.0		10.9		11.1		2.8				2.9							
			路肩	左	0.5		0.5		0.5		0.5		0.5		0.5				0.5						
				右	0.5		0.5		0.5		0.5		0.5		0.5				0.5						
歩道	左																								
	右																								
側溝	左																								
その他	右																								
路面種類	a																								
主要工作物	左																								
	右																								

南部町