

道路台帳平面図

路線名	清水川・福成線	路線番号	1032	地名	南部町福成	調整年月	平成27年3月	道路種別	1級	図面番号	2-1	
平面図 縮尺千分の一												
	区割番号	1 2 3 4	6	7	8	9	10					
	単距離	0.0 10.7 8.7 3.2 0.8 3.0	100.0	198.4	35.8	61.0	67.4					
	追加距離	0.0 10.7 19.4 28.1 31.9 35.7	100.0	200.0	224.8	280.6	300.0	321.6	389.0	395.5		
	曲線											
	勾配											
	全幅	10.5 10.5 8.9 5.0 4.6			4.6 5.4	5.6 4.7		4.7 5.0	5.0			
	幅員内訳	車道	6.1 6.2 6.6 3.6 3.4 3.4			3.5 3.5	3.5 3.5	3.5 3.5	4.2			
		路肩	0.8 0.7 0.5 0.9 0.6 0.6			0.6 0.6	0.6 0.6	0.6 0.9	0.4			
		歩道	2.9 2.9 10.6 10.6									
側溝												
その他		2.1			0.7	0.9						
路面種類		As										
主要工作物	左	BSC L=10.5m GR L=3.0m										
	右	GR L=9.7m GR L=5.0m GR L=3.0m										


南部町

道路台帳平面図

路線名 清水川・福成線 路線番号 1032 地名 南部町福成 調整年月 平成27年3月 道路種別 1級 図面番号 2-2

平面図

縮尺千分の一

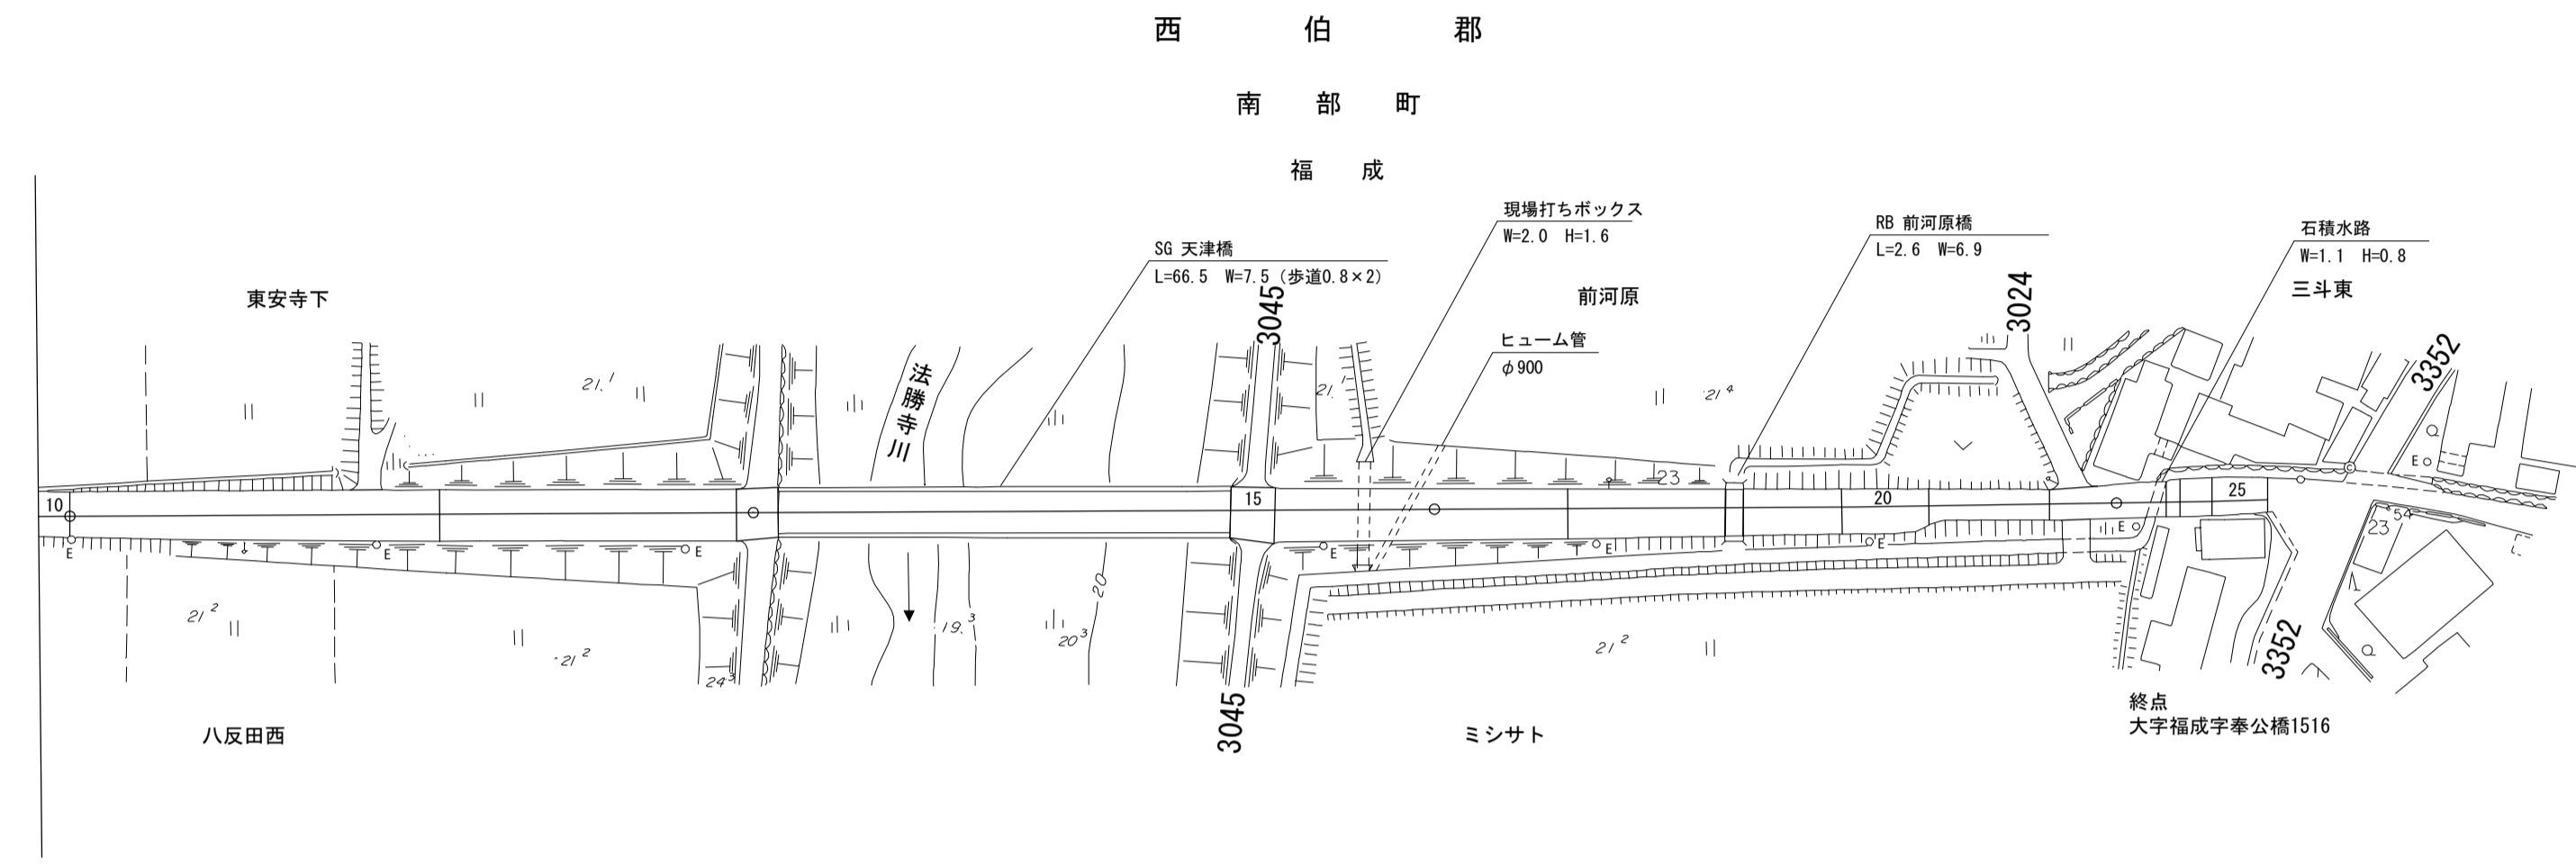

区割番号	10	11	12	13	14	15	16	17	18	19	20	21	22	23	24	25
単距離	11.0	54.3	43.2	6.2	66.5	6.5	42.9	23.2	2.6	14.2	12.8	17.8	17.1	2.0	4.7	8.0
追加距離	395.5 400.0	454.3	497.5 500.9 503.7		570.2	576.7	600.0	619.6	642.8 645.4	659.6	672.4	690.2	700.0	707.3 709.3	714.0	722.0
曲線																
勾配																
全幅	6.9	6.9	7.3	7.5	7.5	7.2	6.8	6.9	6.9	6.9	5.6	4.5	4.5	6.0	6.3	5.4
幅員内訳	車道	5.4	5.6	5.5	5.5	5.4	5.5	5.6	5.6	5.6	5.3	3.5	3.6	3.9	4.7	4.0
	路左	0.5	0.5	0.9	1.0	0.25	0.8	0.6	0.6	0.6	0.6	0.6	0.3	1.6	1.1	0.9
	路右	1.0	0.8	1.0	0.25	0.25	0.8	0.7	0.7	0.7	1.0	0.4	0.6	0.5	0.5	0.5
	歩左			0.8	0.8	0.8										
	歩右															
	側左															
	側右															
その他																
路面種類		As			Co			As								
主要工作物	左			GR L=43.2m			GR L=42.9m									
	右			GR L=43.2m			GR L=42.9m									

南部町