


# 道路台帳平面図

道路種別	I 級	路線番号	1005	路線名	法勝寺鍋倉与一谷線	地名	西伯町大字西	測量年月	昭和55年6月	図面番号	6-1
------	-----	------	------	-----	-----------	----	--------	------	---------	------	-----

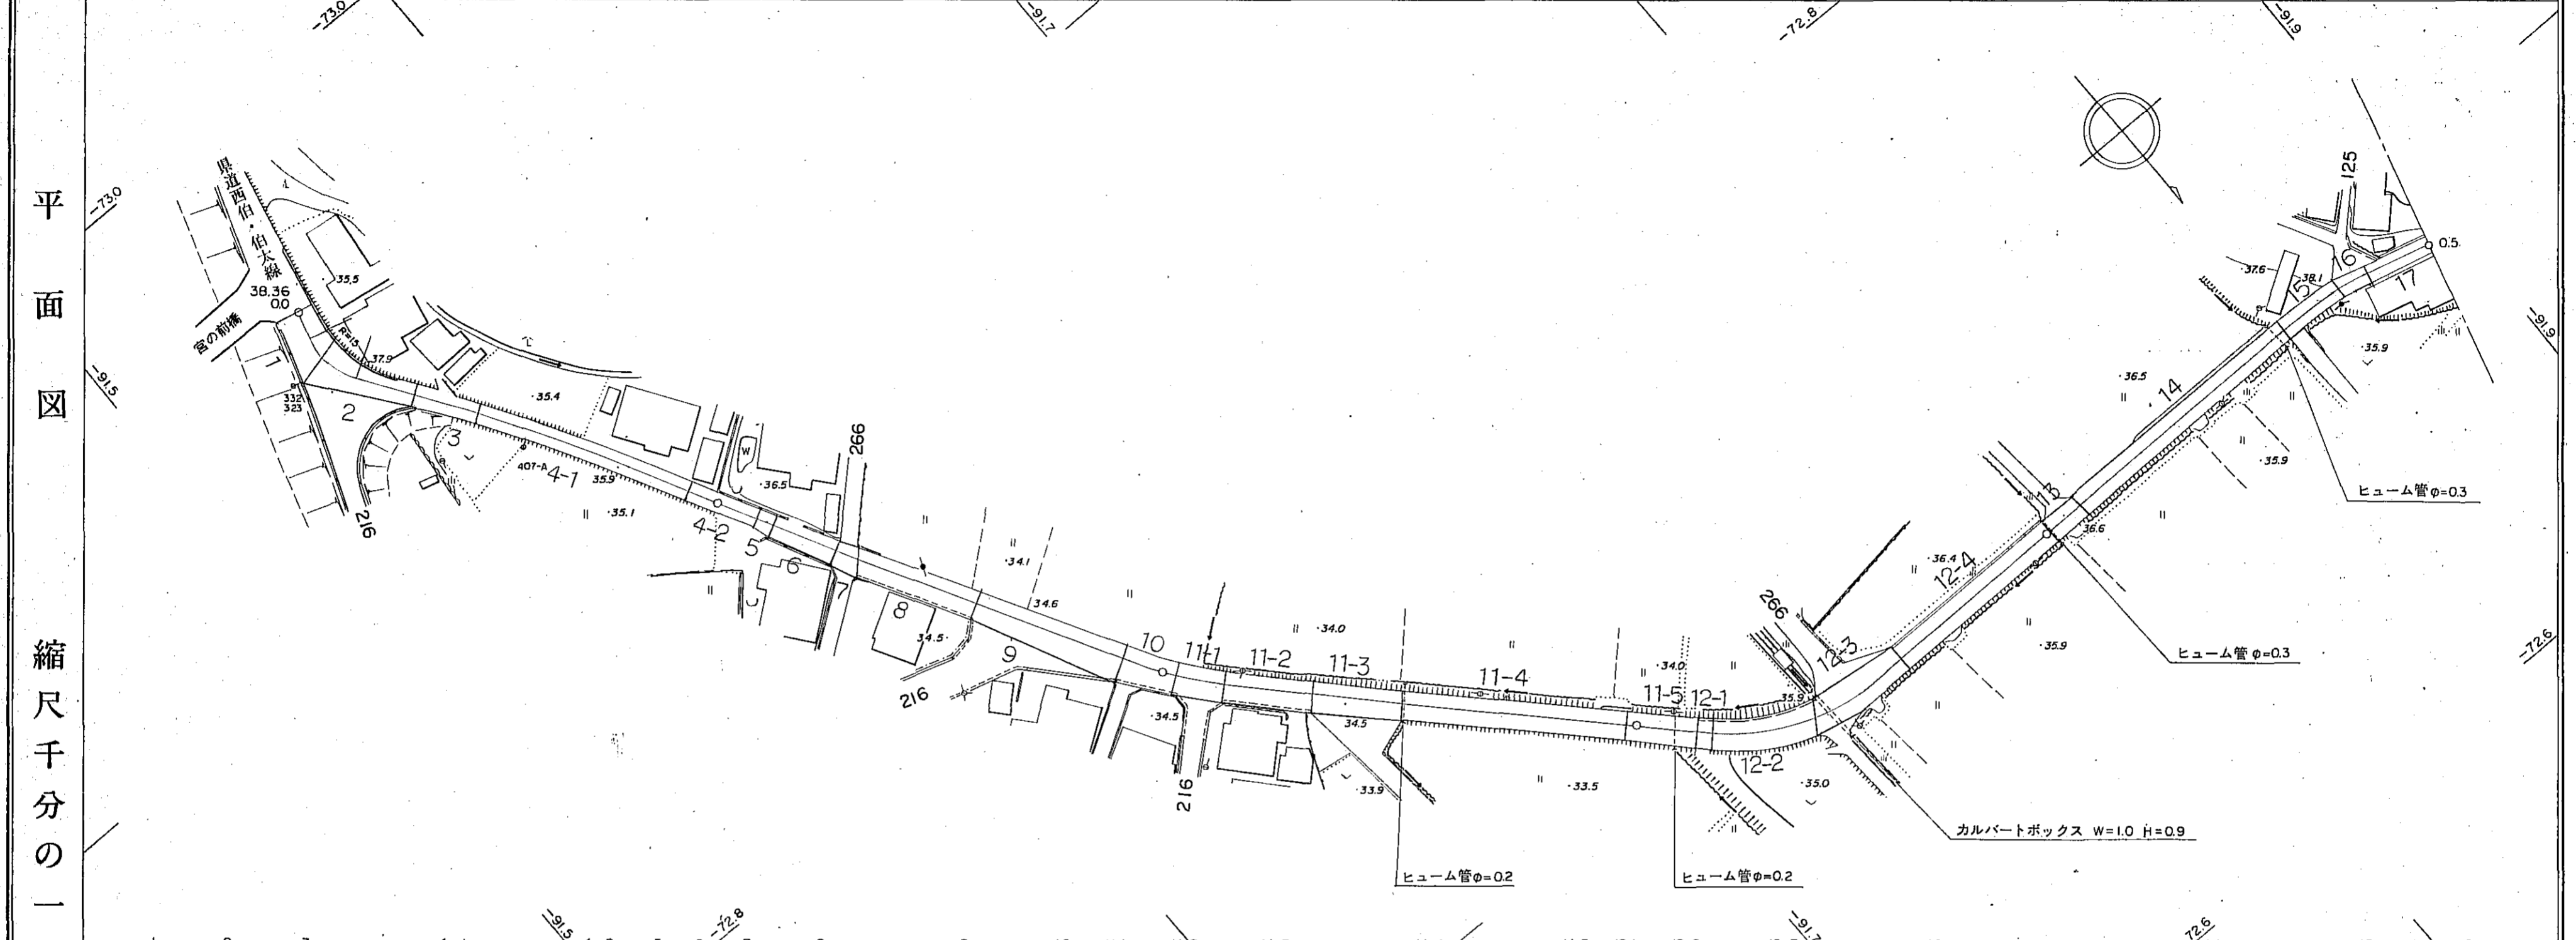

縮尺千分の一	区間	1	2	3	4-1	4-2	5	6	7	8	9	10	11-1	11-2	11-3	11-4	11-5	12-1	12-2	12-3	12-4	13	14	15	16	17			
	距離	0.0	10.8	21.0	12.6	47.4	16.8	3.8	14.0	4.8	26.8	32.9	11.8	10.2	18.2	19.0	47.3	14.9	3.1	22.1	21.8	40.8	8.3	56.4	13.2	5.6	16.2		
追加	距離	0.0	10.8	31.8	44.6	92.0	100.0	108.8	112.6	126.6	131.4	158.2	191.1	200.0	202.9	213.1	231.3	250.3	297.6	312.5	315.6	337.7	359.5	400.3	408.6	465.0	478.2	483.8	500.0
勾配	全幅員	9.0	9.0	5.0	4.0	4.3	4.0	4.5	5.0	6.0	7.7	6.9	6.3	6.4	5.8	6.0	6.2	6.5	7.1	5.8	5.5	5.3	5.2	4.9	4.0	4.1	4.1		
全幅員	車道	8.0	4.5	4.0	3.0	3.3	3.0	3.5	4.0	5.0	5.0	7.2	5.8	5.2	4.8	5.0	5.2	5.4	6.0	4.5	4.3	4.2	3.9	3.0	3.1	3.1			
	左側	0.5	0.5	0.5	0.5	0.5	0.5	0.5	0.5	0.5	0.5	0.5	0.5	0.5	0.5	0.5	0.5	0.5	0.5	0.5	0.5	0.5	0.5	0.5	0.5	0.5	0.5	0.5	
	右側	0.5	0.5	0.5	0.5	0.5	0.5	0.5	0.5	0.5	0.5	0.5	0.5	0.5	0.5	0.5	0.5	0.5	0.5	0.5	0.5	0.5	0.5	0.5	0.5	0.5	0.5	0.5	
	歩道																												
	内側	溝																											
路面	種別																												
主要	作物																												

調査年月日 昭和58年2月21日  
 調査年月日 昭和63年3月31日


アジア航測株式会社調製

南部町

# 道 路 台 帳


路線名	法勝寺線鍋倉与一線		路線番号	1005	地名	南部町西	調整年月	昭和55年 6月	道路種別	1級	図面番号	6-2																							
平面図 縮尺千分の一																																			
	<small>橋 名 高橋 架設年月 平成15年3月 橋長・幅員 L=12.60 W=4.00 橋 種 PC</small>																																		
区割番号	18		19	20	21	22	23	24	25	26	27-1	27-2	28-1	28-2	28-3	28-4	28-5	28-6	28-7	28-8	28-9	29-1	29-2	29-3	29-4	29-5	29-6	30-1	30-2	30-3	30-4	30-5	30-6		
単距離	0.0	29.5	42.5	5.0	20.0	20.0	10.3	9.7	20.0	13.8	6.2	9.1	10.9	4.8	15.2	9.7	10.3	14.5	5.5	20.0	20.0	20.0	20.0	20.0	21.0	20.0	9.1	10.9	20.0	17.2	26.7	7.7	10.4		
追加距離	500.0	529.5	572.0	577.0	597.0	617.0	627.3	637.0	657.0	670.8	677.0	686.1	697.0	701.8	717.0	726.7	737.0	751.5	757.0	777.0	797.0	817.0	837.0	857.0	878.0	898.0	907.1	918.0	938.0	955.2	981.9	989.6	1000.0		
曲線																																			
勾配																																			
全幅	4.1	4.0	5.0	5.0	5.5	6.1	8.3	6.7	6.8	8.7	9.7	9.7	9.0	8.4	9.2	8.3	8.8	5.8	5.7	6.0	6.0	12.7	16.3	5.0	9.2	9.0	6.8	6.2	6.3	7.0	6.7	7.0	7.0		
幅員内訳	車道	3.1	3.0	4.0	4.0	4.0	5.1	5.2	4.8	4.8	4.8	4.8	4.5	4.4	4.3	4.3	4.3	4.3	4.2	4.0	4.0	4.0	4.0	4.0	4.0	4.0	4.0	4.0	4.0	4.0	5.7	6.0	6.0		
	路肩	左	0.5	0.5	0.5	0.5	0.5	0.5	0.5	1.0	0.5	0.5	0.5	0.5	0.5	0.5	0.5	0.5	0.5	0.5	1.0	1.0	1.0	1.0	0.5	0.5	0.5	1.0	1.0	1.0	0.5	0.5	0.5	0.5	
		右																																	
	歩道	左																																	
		右																																	
	側溝	左					(0.5)												(0.5)	0.5	(0.5)														
右																																			
その他						1.5				2.4	3.4	3.4	3.0	2.5	3.4	2.5	3.0					7.2	10.8		4.2	3.5									
路面種類	as																																		
主要作物	左																																		
	右																																		

# 道路台帳平面図

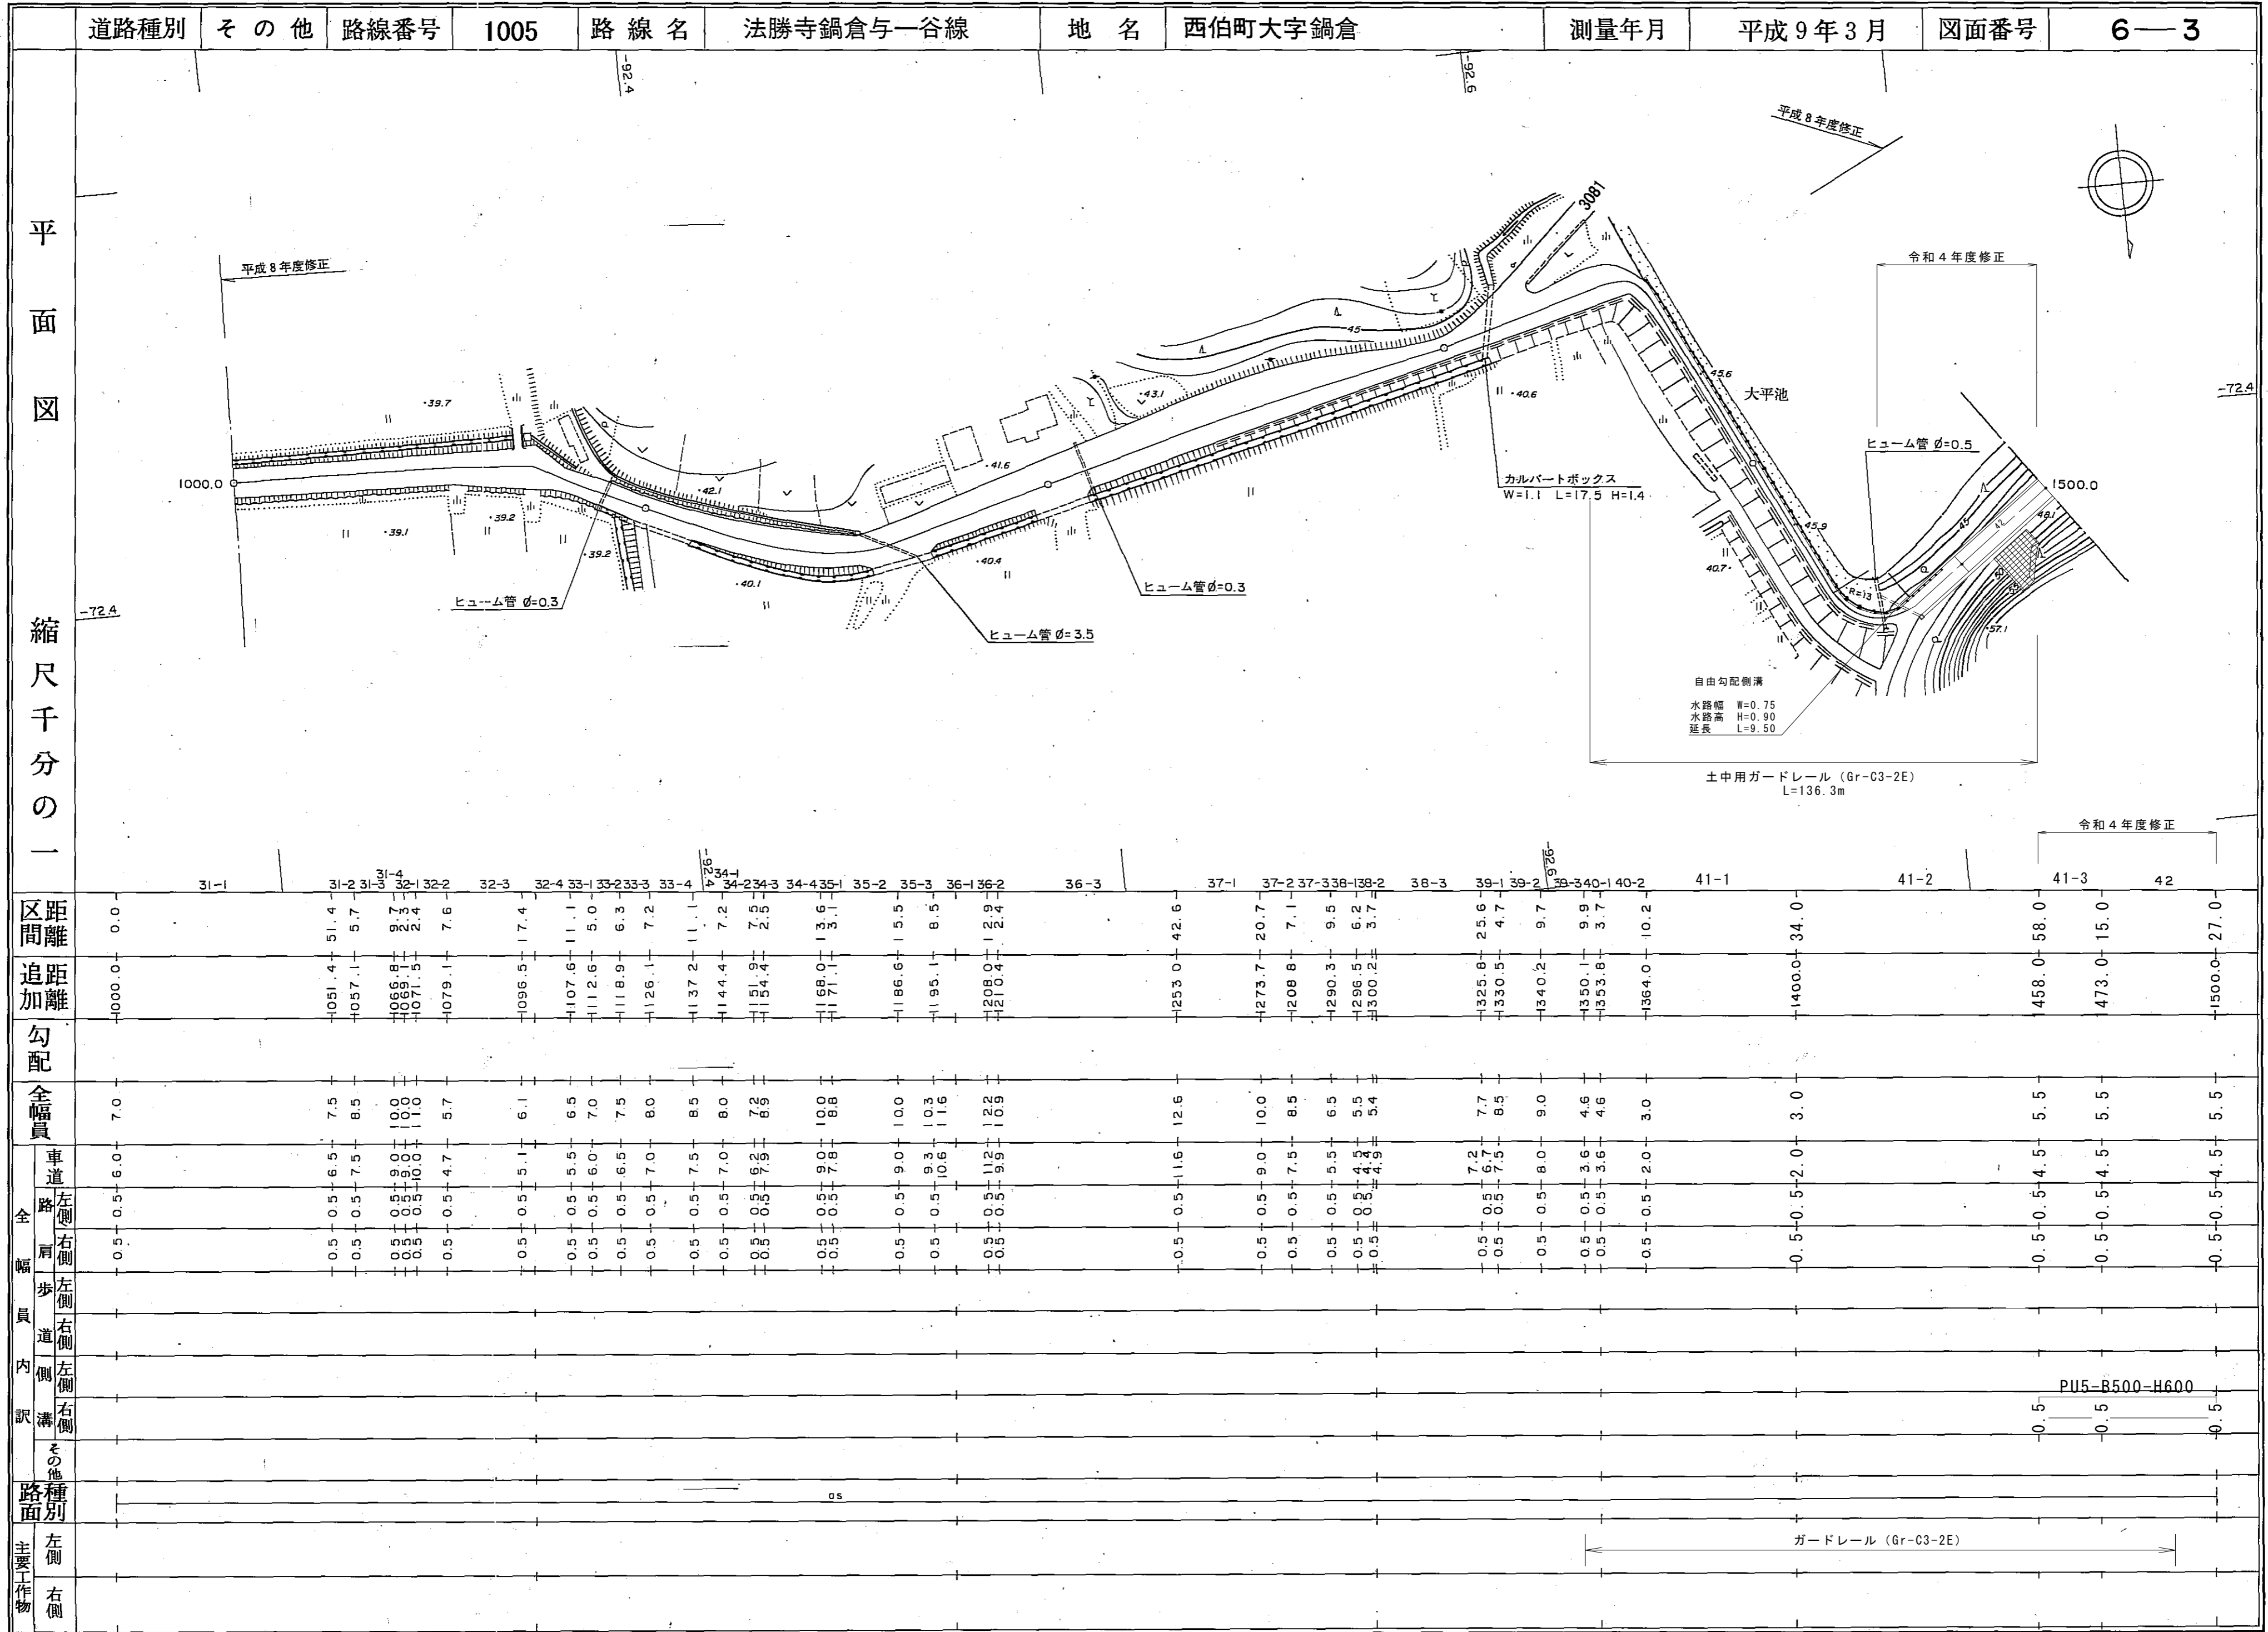

南部町

# 道路台帳平面図

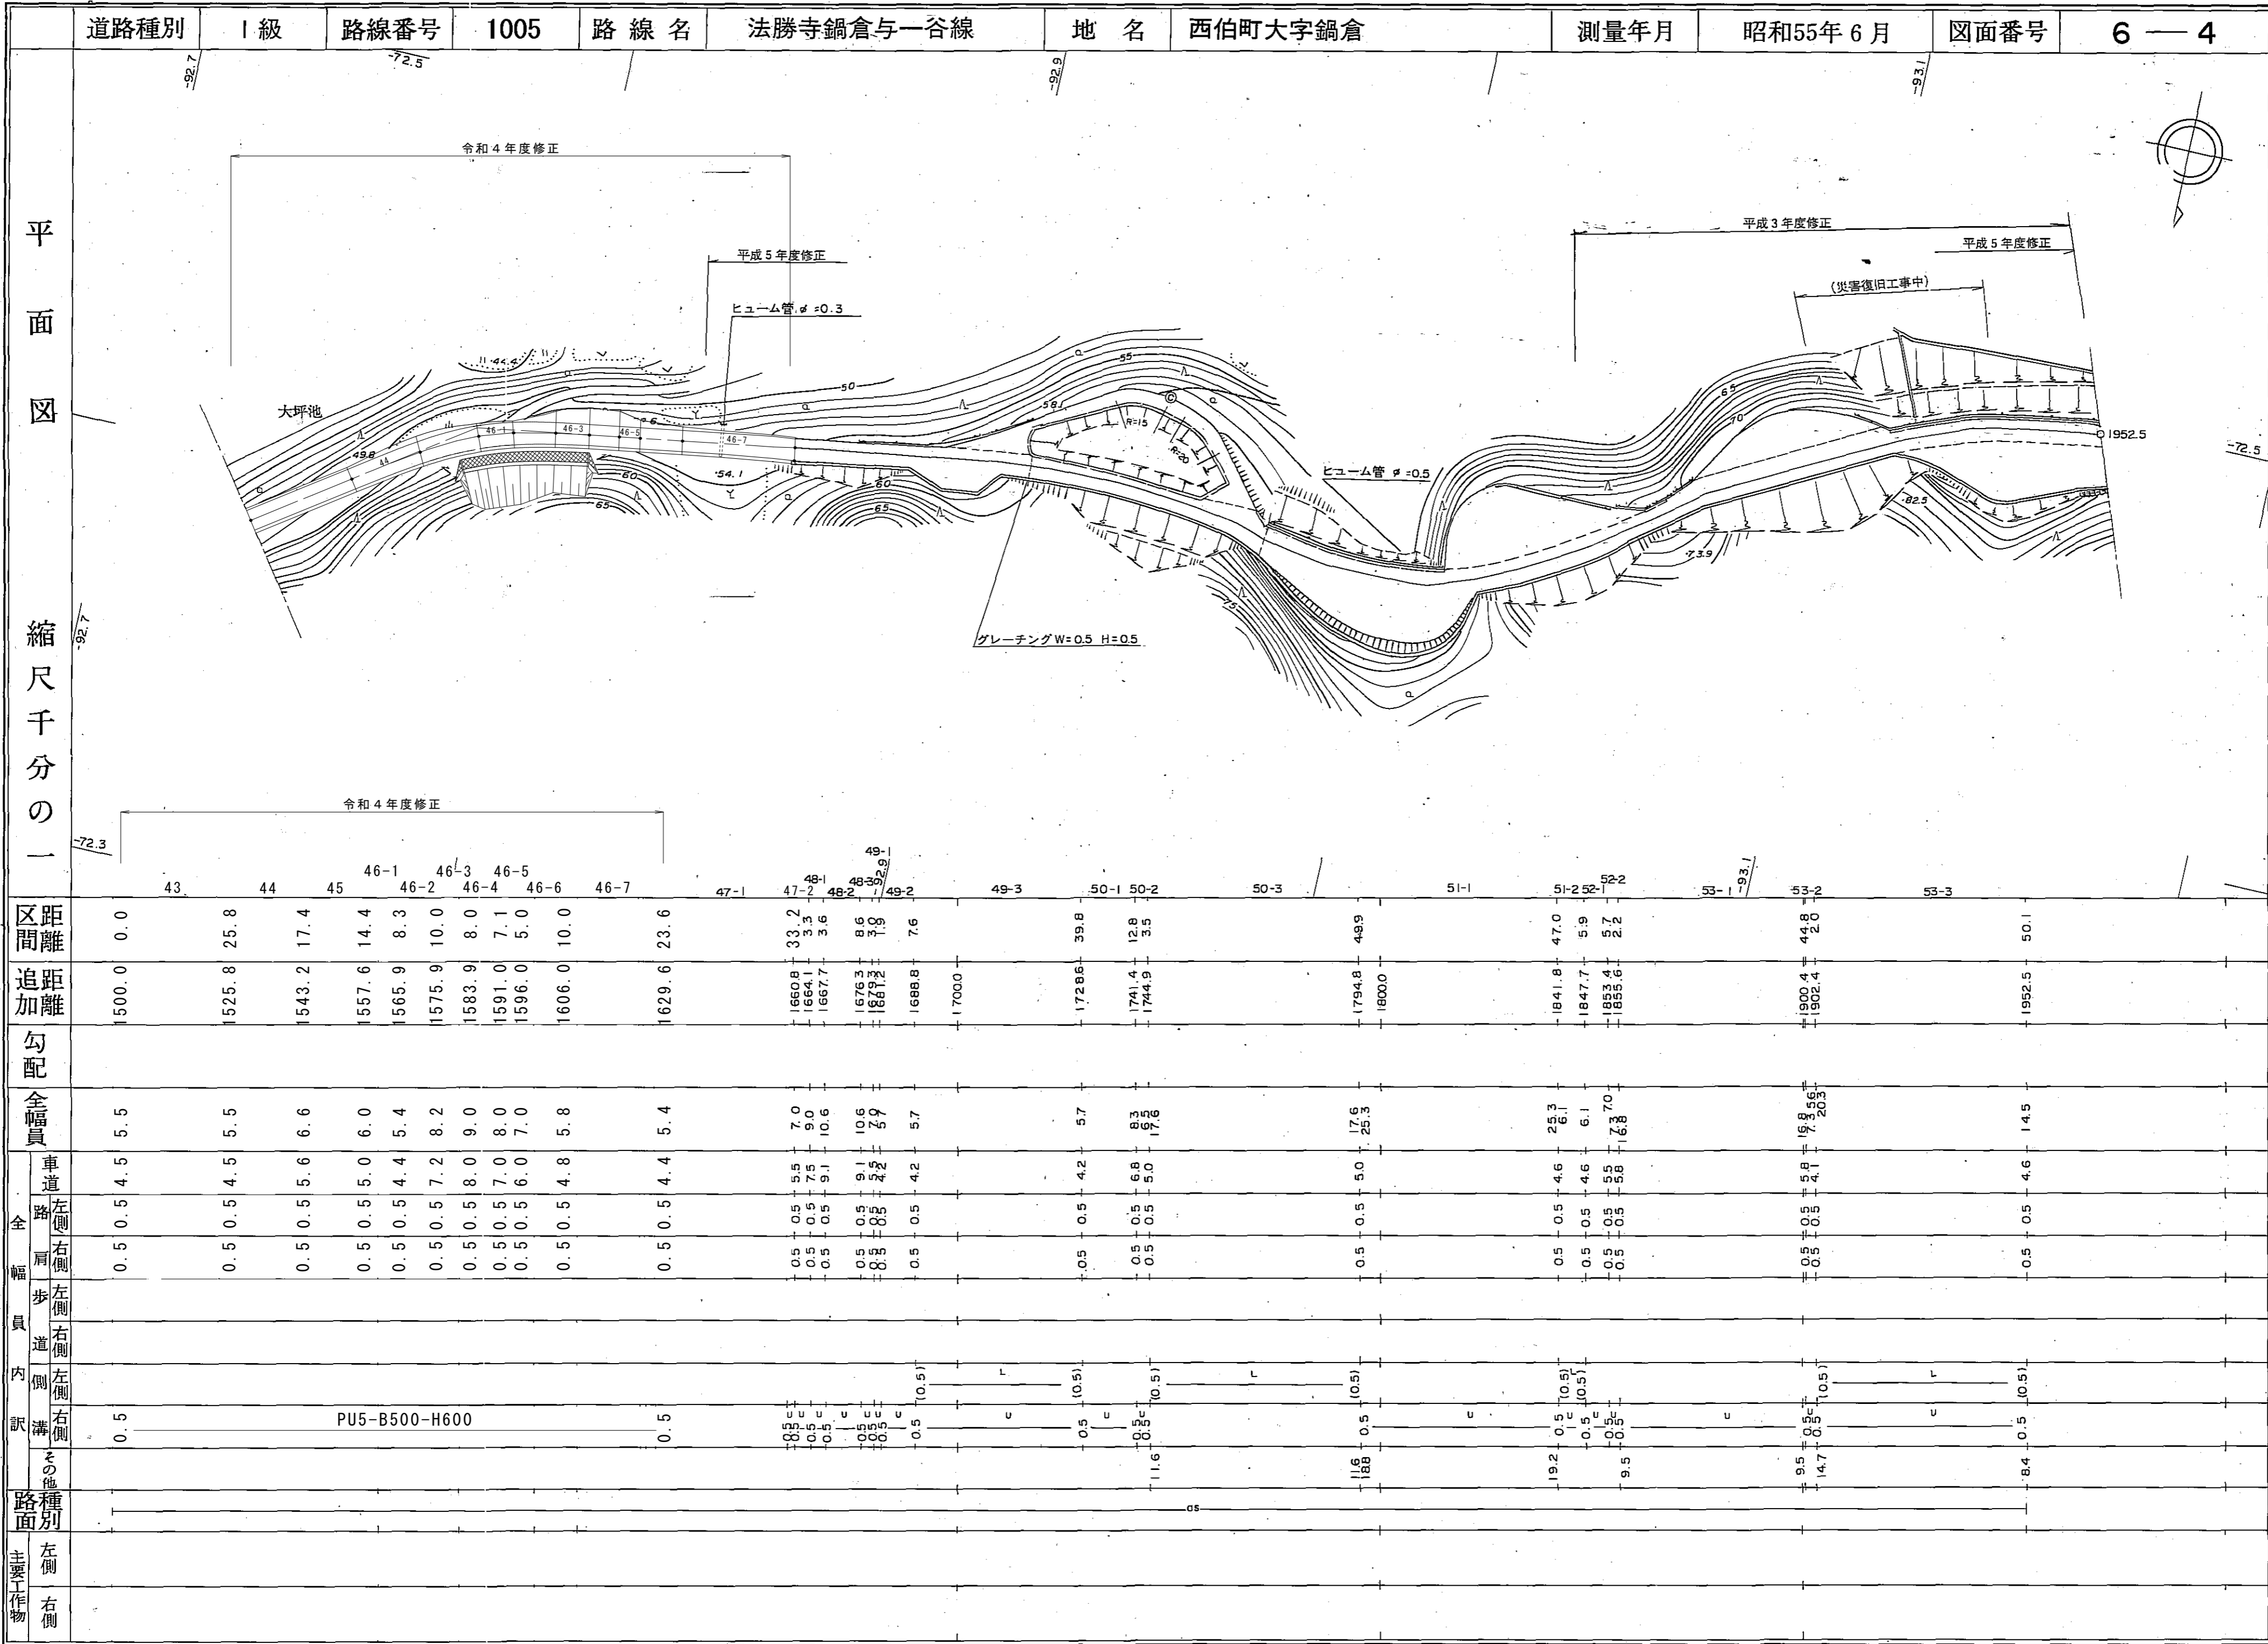


平面図  
縮尺千分の一

区間		距離		追加距離	勾配	全幅員	車道		歩道		溝	その他	路種別	
		左側	右側				左側	右側	左側	右側			左側	右側
43		0.0		1500.0		5.5	4.5	0.5	0.5					
44		25.8		1525.8		5.5	4.5	0.5	0.5					
45		17.4		1543.2		6.6	5.6	0.5	0.5					
46-1		14.4		1557.6		6.0	5.0	0.5	0.5					
46-2		8.3		1565.9		5.4	4.4	0.5	0.5					
46-3		10.0		1575.9		8.2	7.2	0.5	0.5					
46-4		8.0		1583.9		9.0	8.0	0.5	0.5					
46-5		7.1		1591.0		8.0	7.0	0.5	0.5					
46-6		5.0		1596.0		7.0	6.0	0.5	0.5					
46-7		10.0		1606.0		5.8	4.8	0.5	0.5					
47-1		23.6		1629.6		5.4	4.4	0.5	0.5					
47-2		33.2		1660.8		7.0	5.5	0.5	0.5					
48-1		3.3		1664.1		9.0	7.5	0.5	0.5					
48-2		3.6		1667.7		10.6	9.1	0.5	0.5					
49-1		8.6		1676.3		10.6	9.1	0.5	0.5					
49-2		7.9		1684.2		7.9	6.4	0.5	0.5					
49-3		7.6		1688.8		5.7	4.2	0.5	0.5					
50-1		39.8		1728.6		5.7	4.2	0.5	0.5					
50-2		12.8		1741.4		8.3	6.8	0.5	0.5					
50-3		3.5		1744.9		17.6	5.0	0.5	0.5					
51-1		49.9		1794.8		17.6	5.0	0.5	0.5					
52-1		47.0		1841.8		25.3	4.6	0.5	0.5					
52-2		5.9		1847.7		6.1	4.6	0.5	0.5					
52-3		5.7		1853.4		7.0	5.5	0.5	0.5					
53-1		2.2		1855.6		6.3	5.8	0.5	0.5					
53-2		44.8		1900.4		19.9	5.8	0.5	0.5					
53-3		2.0		1902.4		7.2	4.1	0.5	0.5					
50.1		50.1		1952.5		14.5	4.6	0.5	0.5					

南部町


# 道路台帳平面図

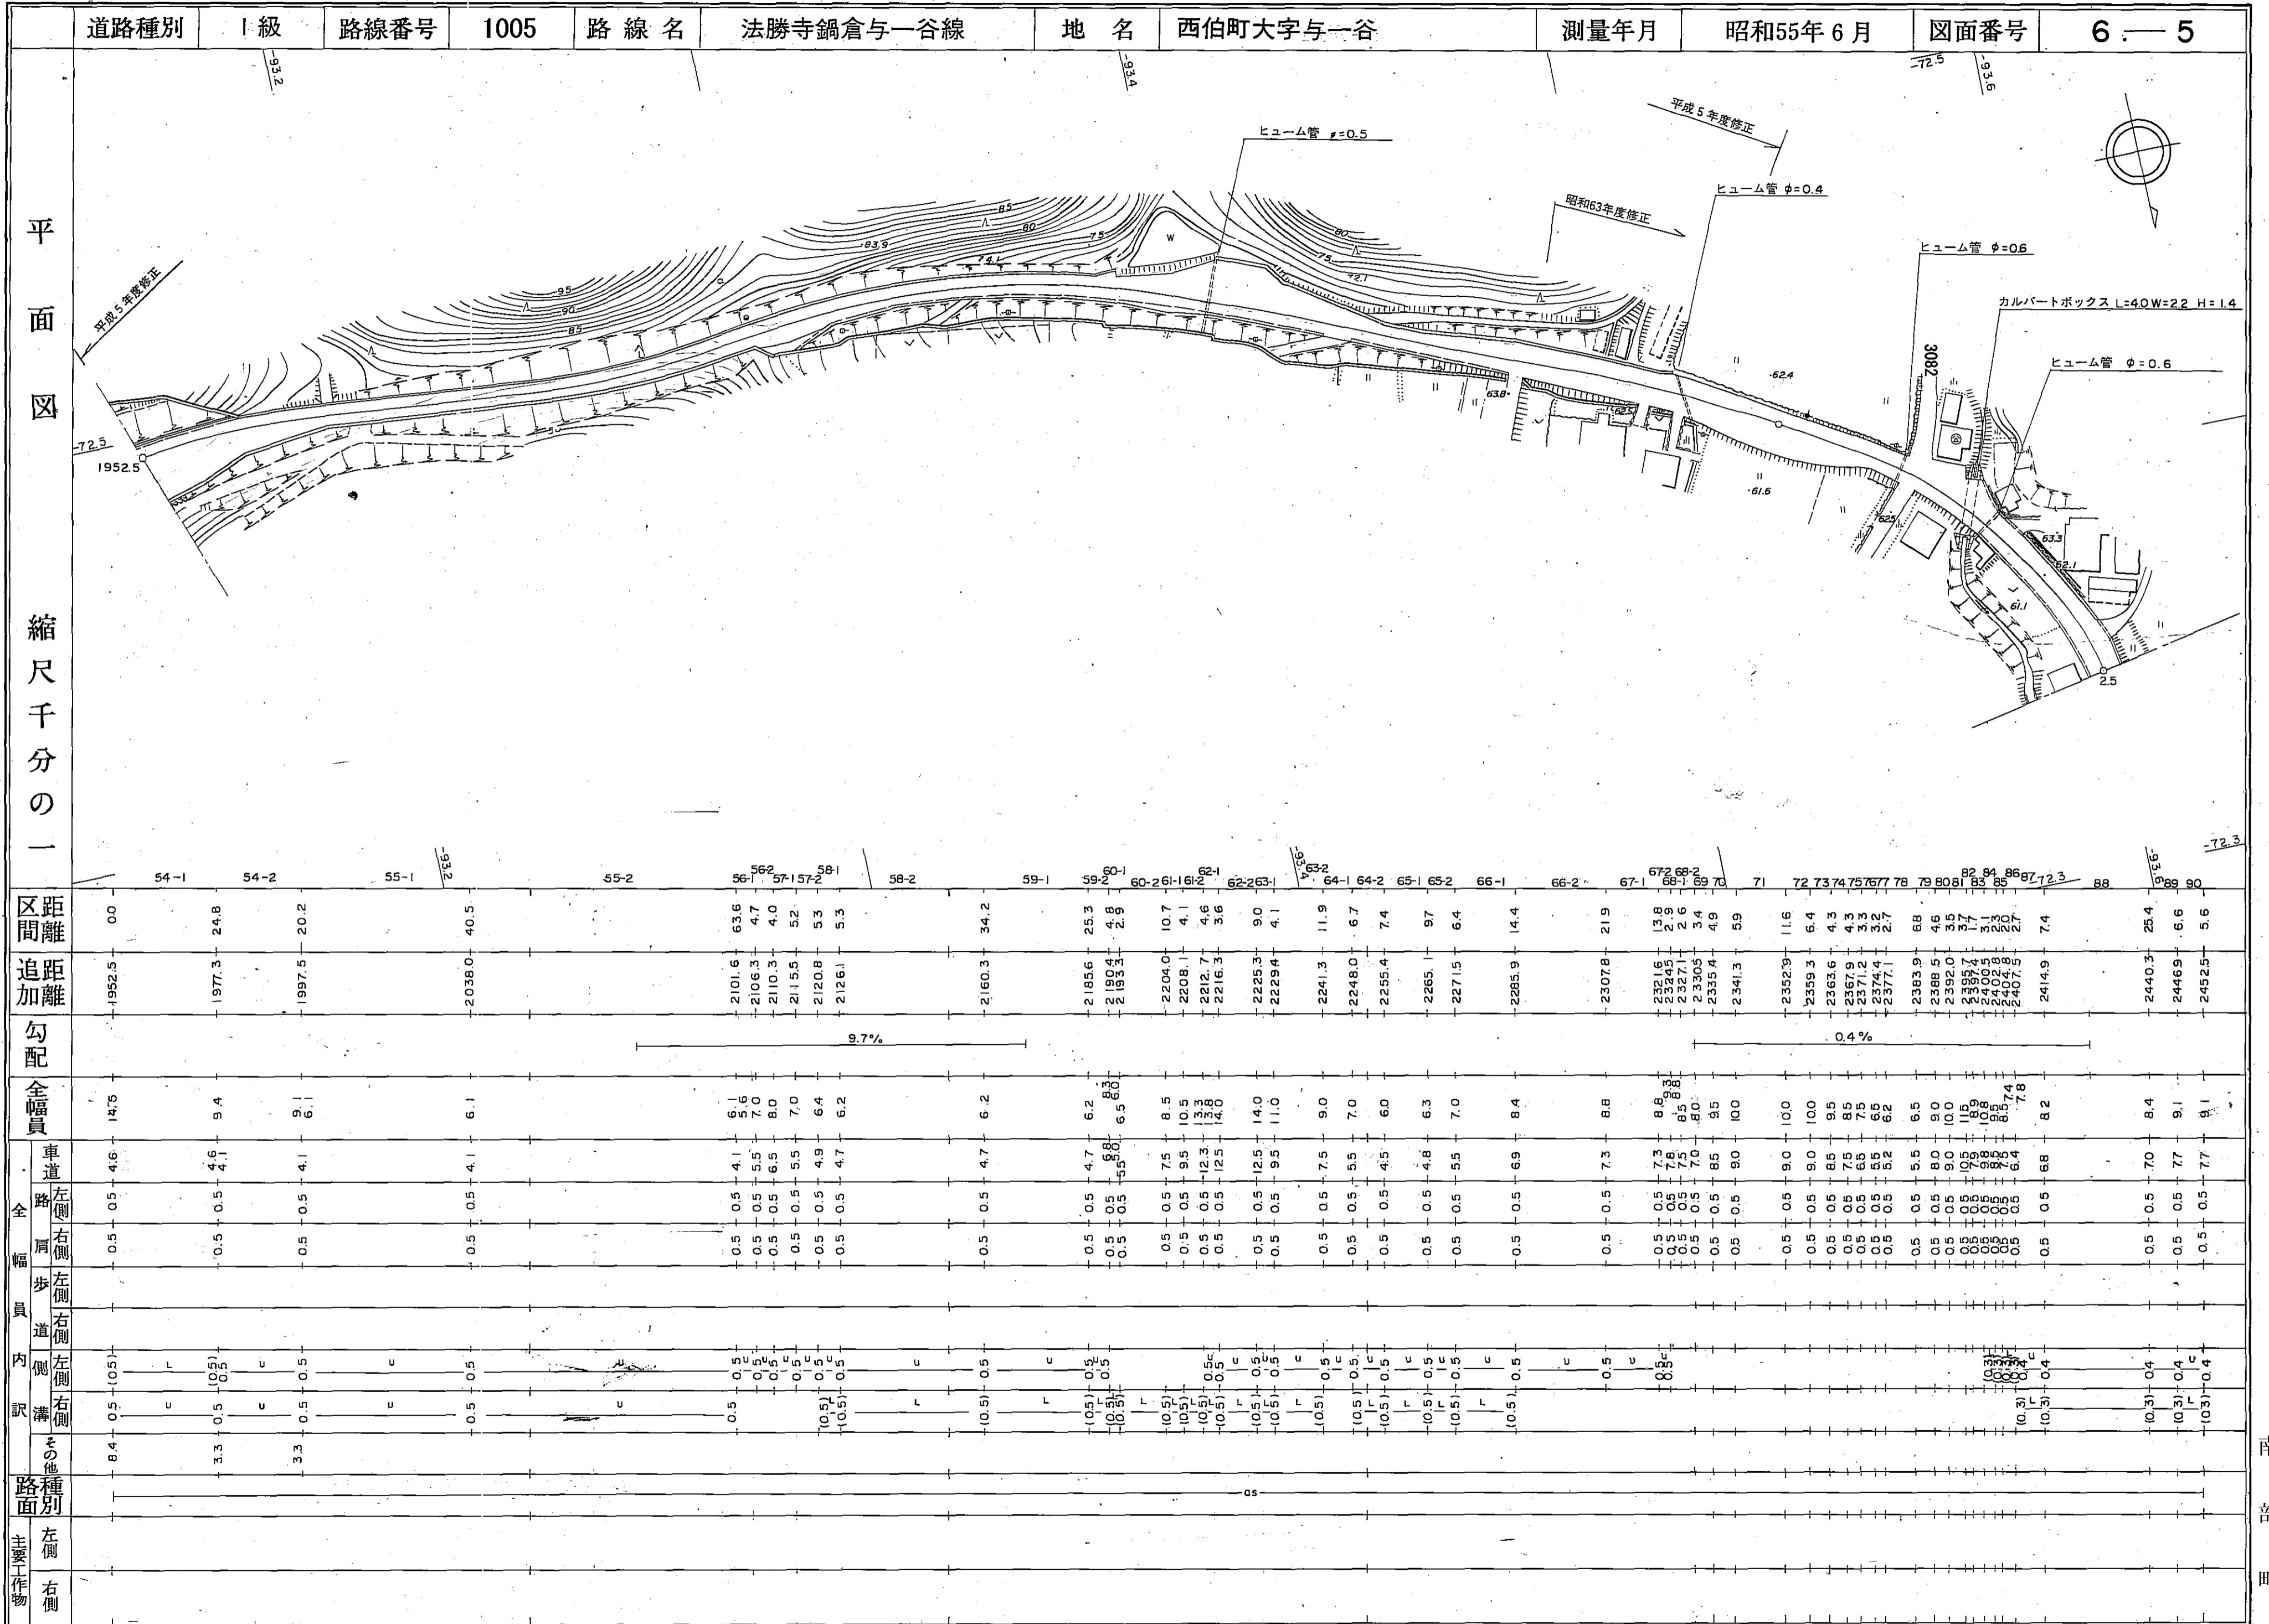

南部町

# 道路台帳平面図

道路種別	I級	路線番号	1005	路線名	法勝寺鍋倉与一谷線	地名	西伯町大字猪小路	測量年月	昭和55年6月	図面番号	6—6
------	----	------	------	-----	-----------	----	----------	------	---------	------	-----

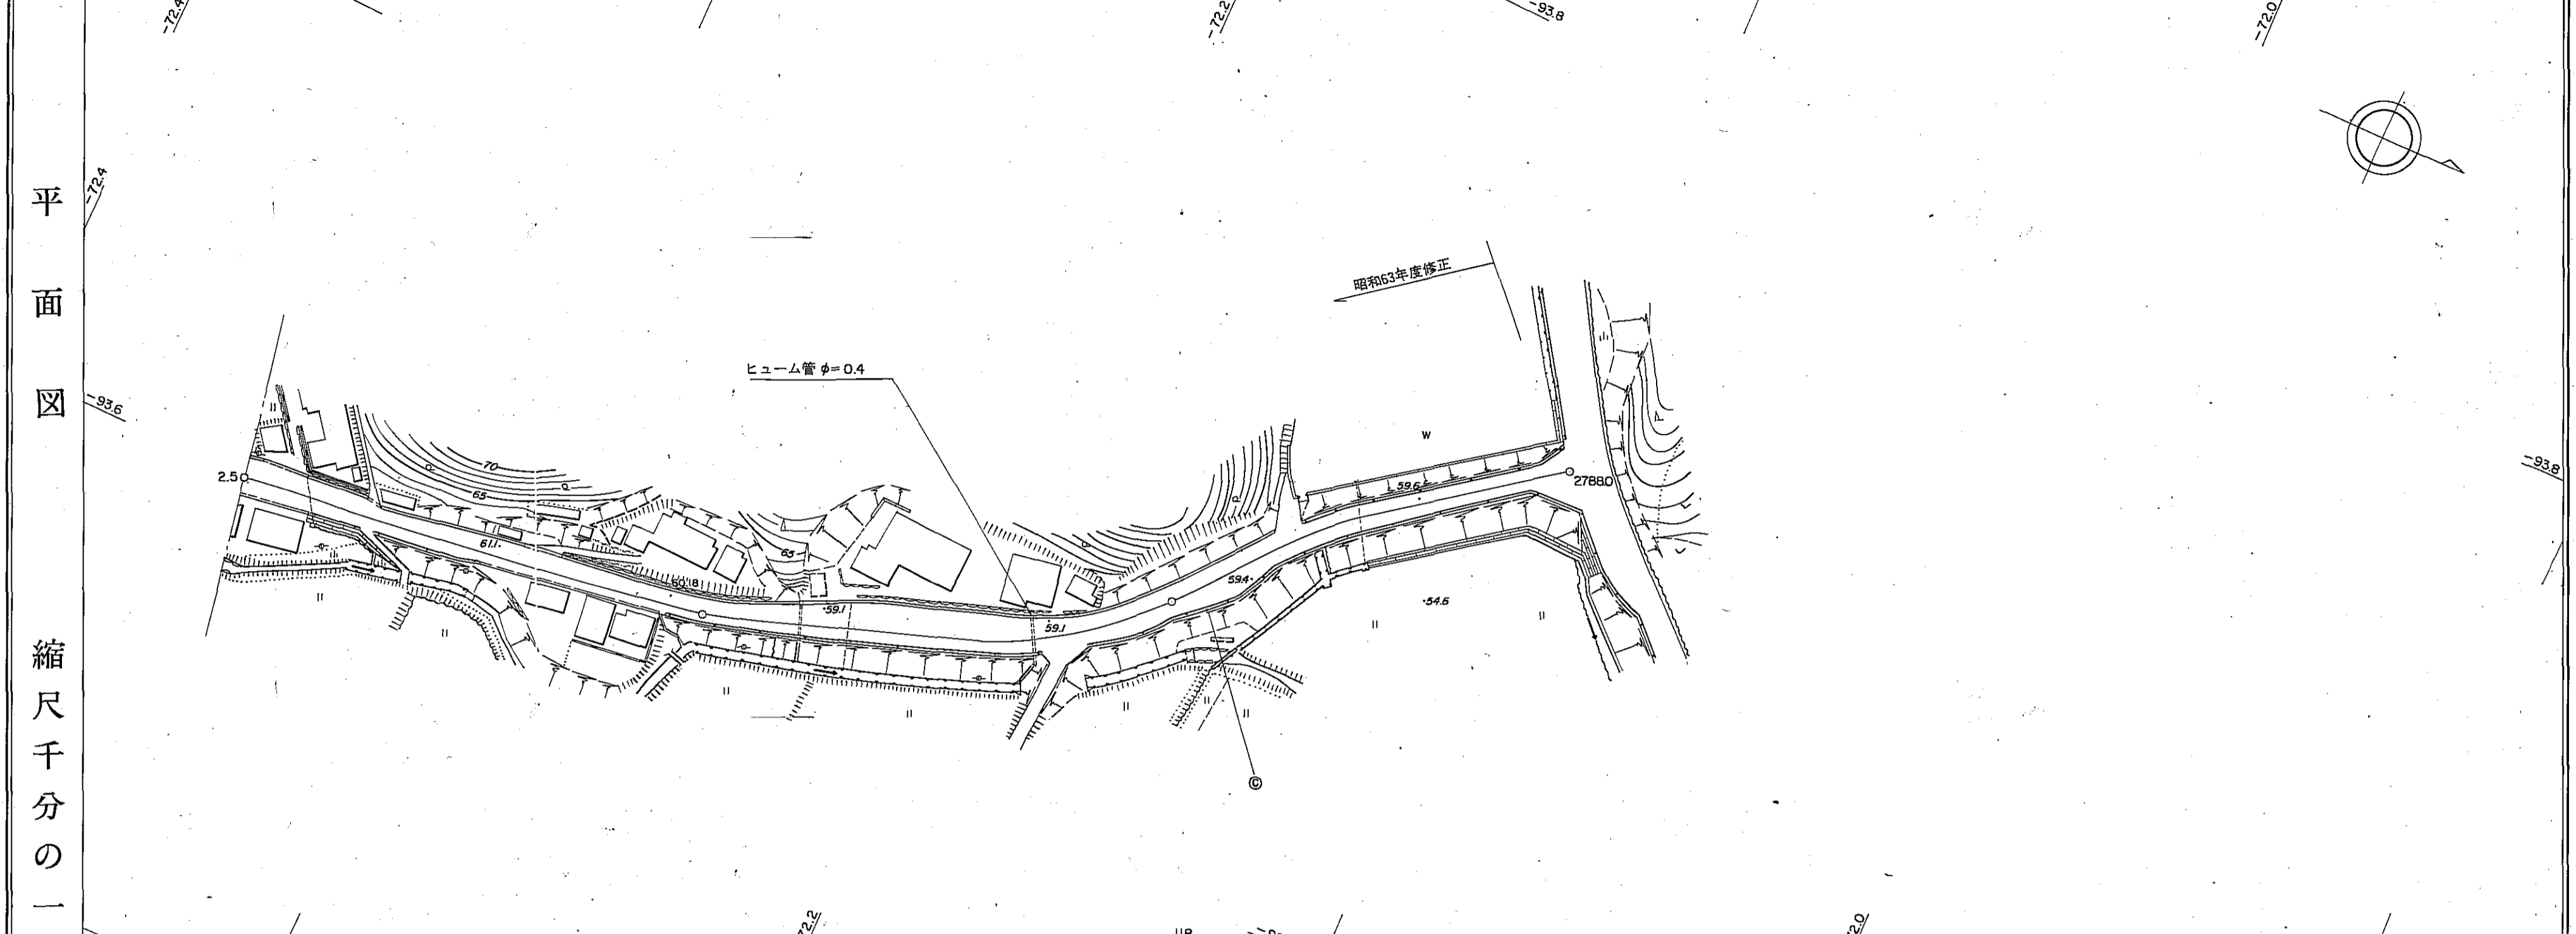

平面図	縮尺千分の一	区間距離	91	92	93	94	95	96	97	98	99	100	101	102	103	104	105	106	107	108	109	110	111	112	113	114	115	116	117	118	119	120	121	122	123	124			
		追加距離	0.0	3.4	11.3	5.3	3.4	18.8	4.0	16.3	22.8	11.7	5.8	5.4	6.2	5.4	4.1	8.9	18.0	6.3	8.2	9.7	8.2	8.7	4.2	3.8	4.7	6.4	2.9	2.3	3.6	6.8	10.4	14.3	21.7	9.2			
勾配									30%		33%													0.7%															
全幅員			9.1	9.1	7.9	7.4	6.9	6.5	6.5	5.9	5.9	6.4	6.9	7.4	8.4	8.9	8.1	6.8	9.6	8.9	8.1	6.8	7.6	7.4	7.9	8.4	9.0	8.4	6.9	7.4	6.7	6.4	6.4	6.0	5.4	5.4			
全幅員内訳	車道	左側	0.5	0.5	0.5	0.5	0.5	0.5	0.5	0.5	0.5	0.5	0.5	0.5	0.5	0.5	0.5	0.5	0.5	0.5	0.5	0.5	0.5	0.5	0.5	0.5	0.5	0.5	0.5	0.5	0.5	0.5	0.5	0.5	0.5	0.5	0.5		
		右側	0.5	0.5	0.5	0.5	0.5	0.5	0.5	0.5	0.5	0.5	0.5	0.5	0.5	0.5	0.5	0.5	0.5	0.5	0.5	0.5	0.5	0.5	0.5	0.5	0.5	0.5	0.5	0.5	0.5	0.5	0.5	0.5	0.5	0.5	0.5		
歩道	左側	0.4	0.4	0.4	0.4	0.4	0.4	0.4	0.4	0.4	0.4	0.4	0.4	0.4	0.4	0.4	0.4	0.4	0.4	0.4	0.4	0.4	0.4	0.4	0.4	0.4	0.4	0.4	0.4	0.4	0.4	0.4	0.4	0.4	0.4	0.4			
	右側	0.4	0.4	0.4	0.4	0.4	0.4	0.4	0.4	0.4	0.4	0.4	0.4	0.4	0.4	0.4	0.4	0.4	0.4	0.4	0.4	0.4	0.4	0.4	0.4	0.4	0.4	0.4	0.4	0.4	0.4	0.4	0.4	0.4	0.4	0.4			
溝	左側	0.4	0.4	0.4	0.4	0.4	0.4	0.4	0.4	0.4	0.4	0.4	0.4	0.4	0.4	0.4	0.4	0.4	0.4	0.4	0.4	0.4	0.4	0.4	0.4	0.4	0.4	0.4	0.4	0.4	0.4	0.4	0.4	0.4	0.4	0.4			
溝	右側	0.4	0.4	0.4	0.4	0.4	0.4	0.4	0.4	0.4	0.4	0.4	0.4	0.4	0.4	0.4	0.4	0.4	0.4	0.4	0.4	0.4	0.4	0.4	0.4	0.4	0.4	0.4	0.4	0.4	0.4	0.4	0.4	0.4	0.4	0.4			
その他	左側																																						
その他	右側																																						
路面	左側																																						
路面	右側																																						
主要工作物	左側																																						
主要工作物	右側																																						

南部町