


道路台帳平面図

路線名 福成・境線 路線番号 1033 地名 南部町福成 調整年月 平成27年3月 道路種別 1級 図面番号 3-1

平面図

縮尺千分の一

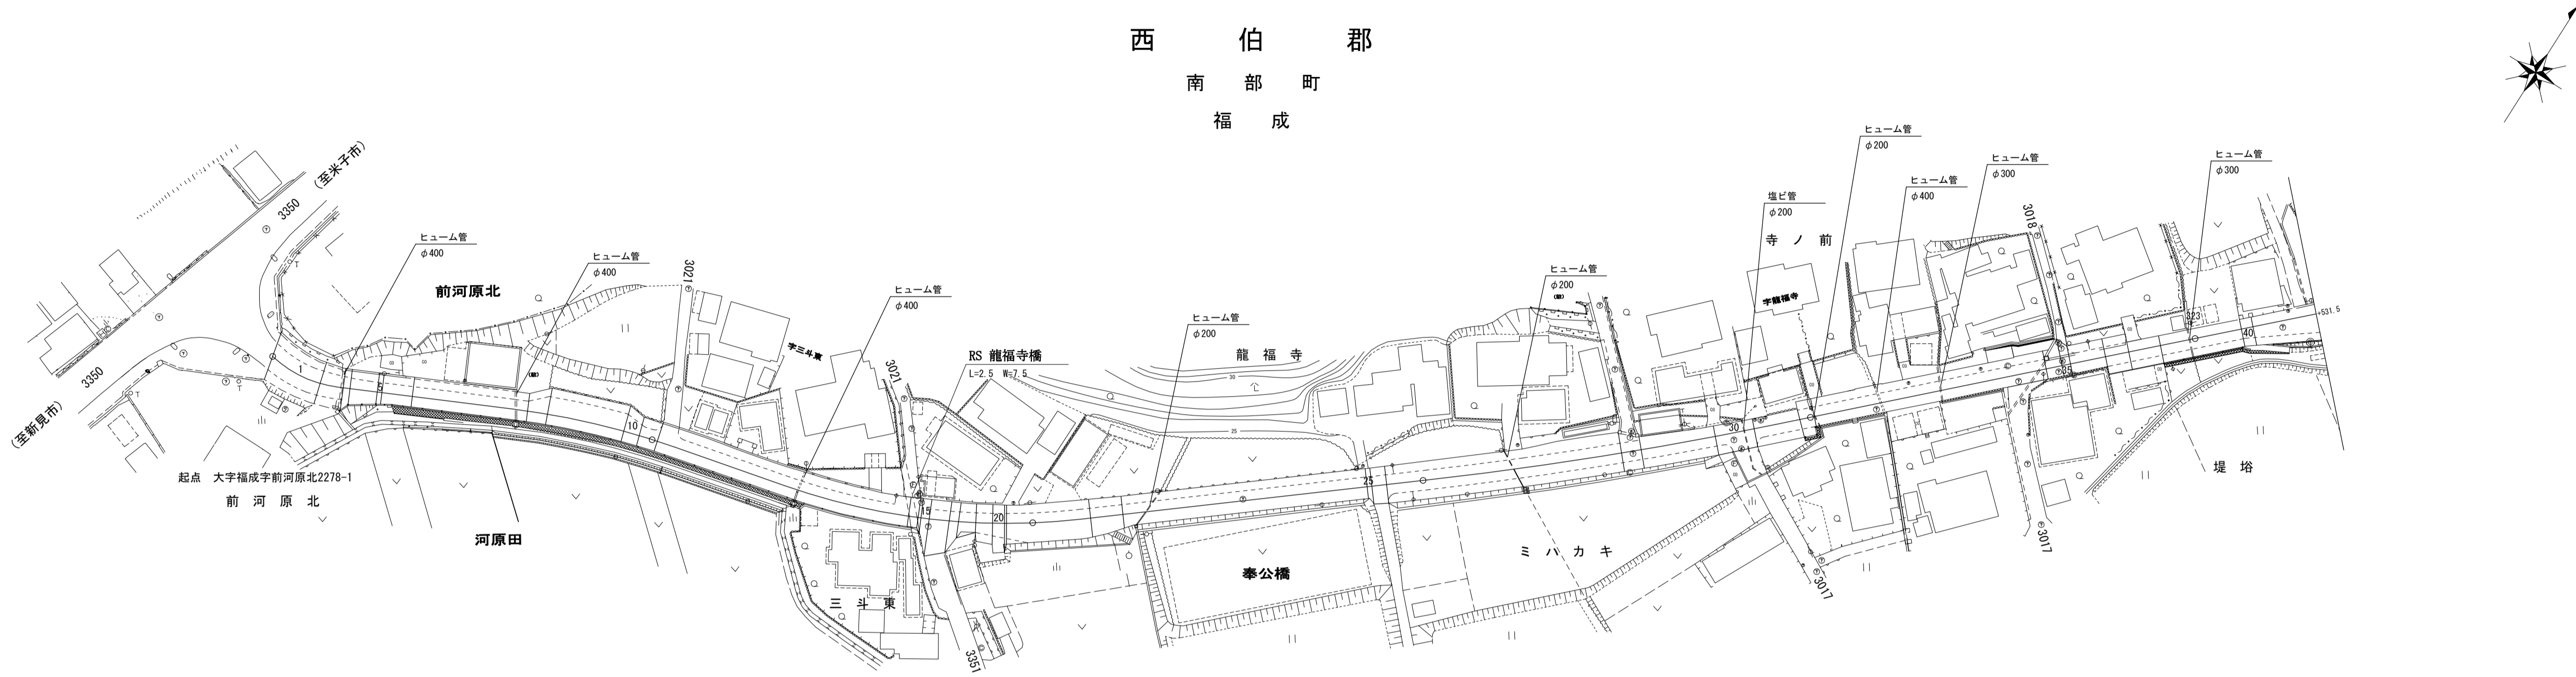



区割番号	1	2	3	4	5	6	7	8	9	10	11	12	13	14	15	16	17	18	19	20	21	22	23	24	25	26	27	28	29	30	31	32	33	34	35	36	37	38	39	40	41	
単距離	0.0	14.0	6.0	21.7	7.1	30.6	37.8	67.4	29.6	73.0	5.6	92.4	19.4	96.5	4.1	107.4	4.9	86.8	2.2	173.6	178.8	5.2	185.5	4.4	193.8	4.3	192.8	3.0	193.3	0.5	200.0	214.8	21.5	223.1	8.3	285.7	62.6	286.9	1.2	290.7	3.8	300.0	351.0	60.3	356.1	5.1	375.3	19.2	385.4	10.1	397.7	12.3	400.0	3.3	401.0	461.3	60.3	465.4	4.1	467.6	2.2	476.7	9.1	482.8	6.1	491.0	8.2	500.0	512.1	21.1	515.1	3.0	531.5	
追加距離	0.0	14.0	20.0	21.7	28.8	30.6	37.8	67.4	73.0	92.4	96.5	107.4	109.2	111.4	113.6	118.0	122.4	127.8	132.2	136.6	2895.4	2900.0	2904.4	2908.8	4558.8	

道路台帳平面図

路線名 福成・境線 路線番号 1033 地名 南部町福成 調整年月 平成27年3月 道路種別 1級 図面番号 3-2

平面図

縮尺千分の一

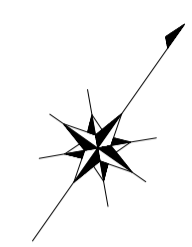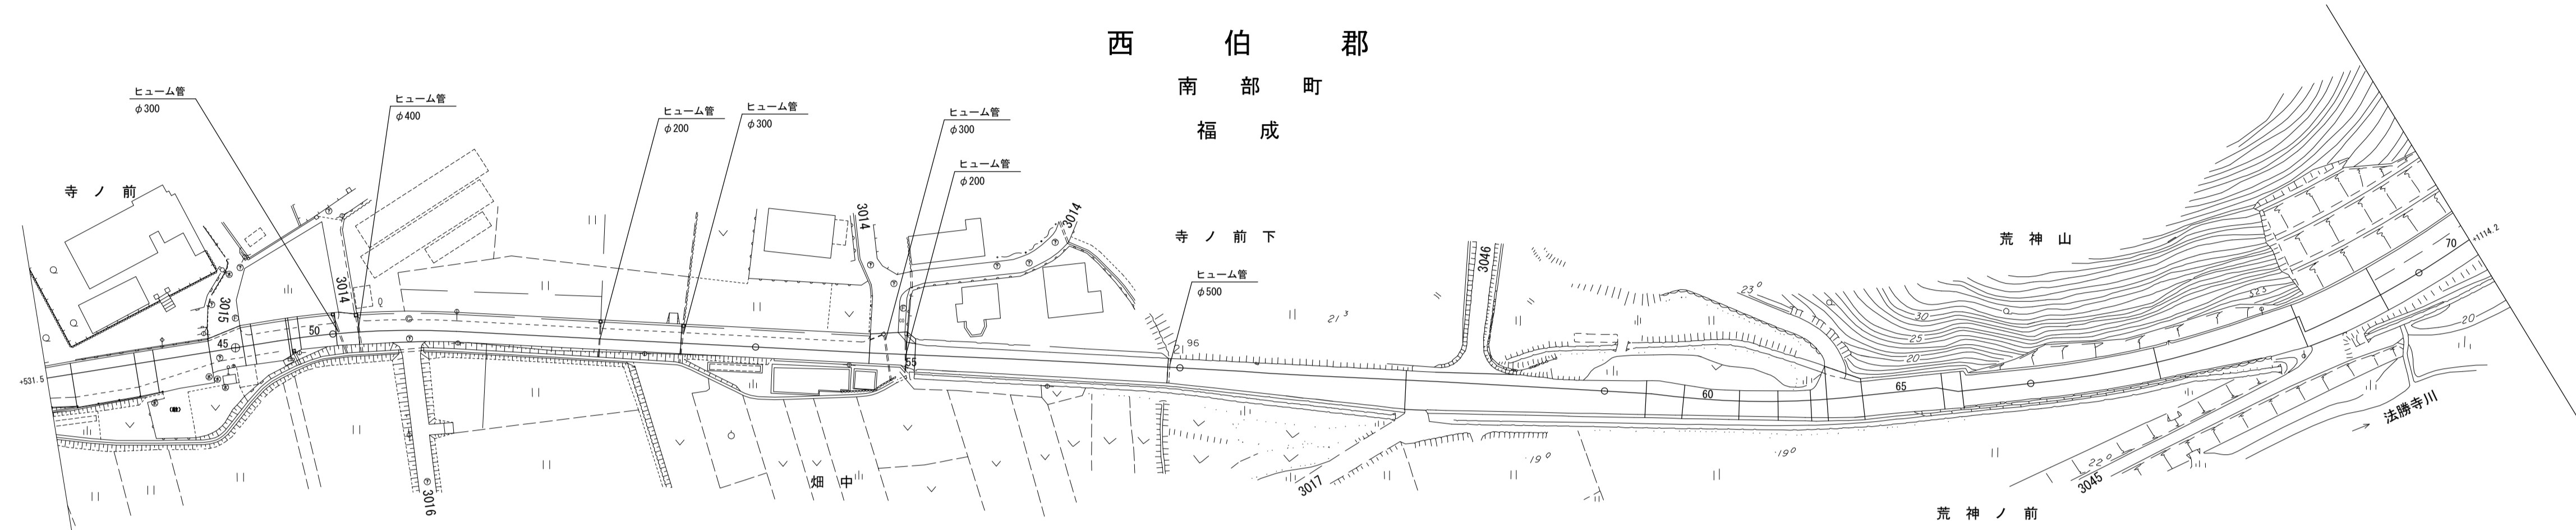

区割番号	41	42	43	44	45	46	47	48	49	50	51	52	53	54	55	56	57	58	59	60	61	62	63	64	65	66	67	68	69	70							
単距離	22.3	15.2	4.5	13.2	8.0	2.5	8.7	2.2	8.6	5.4	76.1	44.6	8.7	2.1	59.4	56.3	56.4	9.0	13.0	9.0	7.7	3.8	8.4	19.0	4.5	46.0	35.0	24.3	1100.0	1114.2							
追加距離	531.5	537.4	552.6	557.1	570.3	578.3	580.8	580.5	580.0	582.2	600.0	606.2	682.3	700.0	726.9	735.6	737.7	787.0	800.0	853.4	900.0	909.8	918.8	931.8	940.8	948.5	952.3	960.7	979.7	984.2	1000.0	1030.2	1065.2	1089.5	1100.0	1114.2	
曲線																																					
勾配																																					
全幅	10.4	10.3	10.3	10.0	10.0	8.0	8.3	8.9	7.2	7.1	7.0	7.5	7.1	7.1	9.6	7.2	8.5	7.7	6.3	6.5	12.0	7.4	7.9	6.7	7.2	10.8	11.4	11.4									
幅員内訳	車道	4.0	4.0	4.1	4.0	4.0	4.1	4.1	4.1	4.1	4.0	4.0	4.0	4.0	5.5	5.5	5.3	5.3	5.5	5.5	5.5	5.5	5.4	5.4	5.6	6.0	6.0	6.0									
	路左	0.6	0.6	0.6	0.7	0.5	0.5	0.5	0.5	0.5	0.5	0.5	0.5	0.5	1.4	1.1	1.1	1.1	1.1	1.1	1.1	1.4	2.0	0.8	1.0	3.5	4.2	0.7									
	路右	0.5	0.6	0.6	0.5	0.5	0.5	0.5	0.5	0.5	0.5	0.5	1.0	1.0	0.9	0.5	0.5	0.5	0.5	0.5	0.5	0.5	0.5	0.5	0.6	1.3	1.2	1.2									
	歩左				2.1	2.1	2.0	2.0	2.0	2.0	2.0	2.0	2.0	2.0													3.5										
	歩右	2.3	2.1	2.9	4.4	4.4	4.4	4.4	4.4	4.4	4.4	4.4																									
側溝			(0.4)	U	(0.4)	(0.4)	(0.4)	(0.4)	(0.4)	(0.4)	(0.3)	FSL			FSL	(0.3)						(0.3)		U											(0.3)		
その他	3.0	2.0	2.2	0.4	0.3	0.9								1.5	1.1																						
路面種類																	As																				
主要工作物	左	BSC L=19.2m										BSC L=72.2m					BSC L=42.2m					BSC L=109.2m															
	右	GP L=38.0m		BSC L=8.0m		GR L=21.8m		GR L=60.3m			L L=30.0m		GR L=3.0m			GR L=95.5m					GR L=67.7m																


南部町

道路台帳平面図

路線名 福成・境線 路線番号 1033 地名 南部町福成 調整年月 平成27年3月 道路種別 1級 図面番号 3-3

平面図

縮尺千分の一

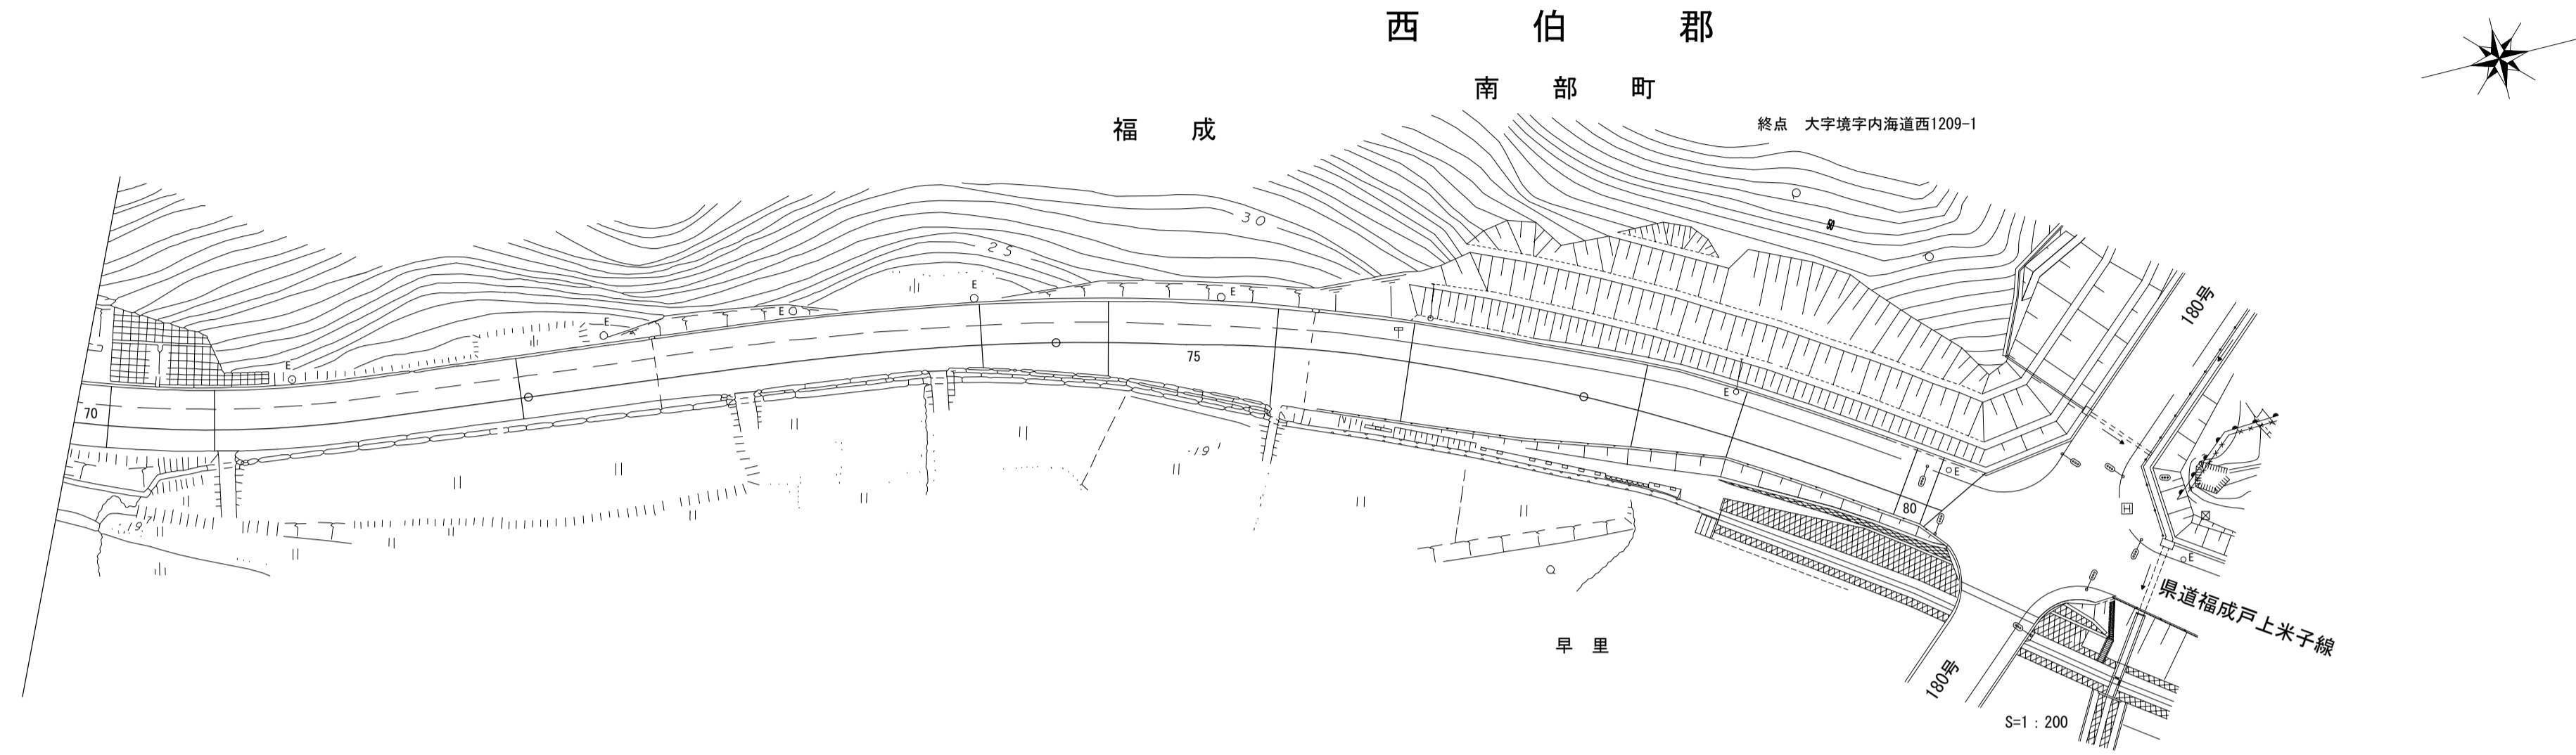

区割番号	70	71	72	73	74	75	76	77	78	79	80	81
単距離	31.2	20.0	58.0	87.3	23.8	31.4	25.3	44.1	18.4	33.7	5.3	3.0
追加距離	1114.2 1120.7	1140.7	1198.7 1200.0	1286.0	1300.0 1309.8	1341.2	1366.5	1400.0	1410.6	1429.0	1462.7 1469.0 1471.0	
曲線												
勾配												
全幅	12.8	11.6	11.3	11.8	14.0	18.2	19.3	16.0	13.0	12.9	13.4	15.6
幅員内訳	車道	6.0	6.0	6.0	6.1	5.9	6.0	6.2	8.8	9.1	9.0	9.0
	路左	0.8	0.8	0.8	0.8	0.8	0.8	0.7	0.5	0.5	0.6	0.6
	路右	2.5	1.3	1.0	0.8	0.8	0.8	0.8	0.8	0.9	0.8	0.8
	歩左	3.5	3.5	3.5	3.5	3.6	3.6	3.5	2.5	2.5	2.5	3.0
	歩右											3.5
	側溝	(0.3)			U							(0.3)
その他				0.6	2.9	7.0	8.1	3.4				
路面種類	As											
主要工作物	左	BSC L=109.2m										
	右	BSC L=263.8m										
	GR L=67.7m											
	GR L=129.7m											
	GR L=61.8m											
	GR L=124.1m											

南部町