



道路台帳平面図

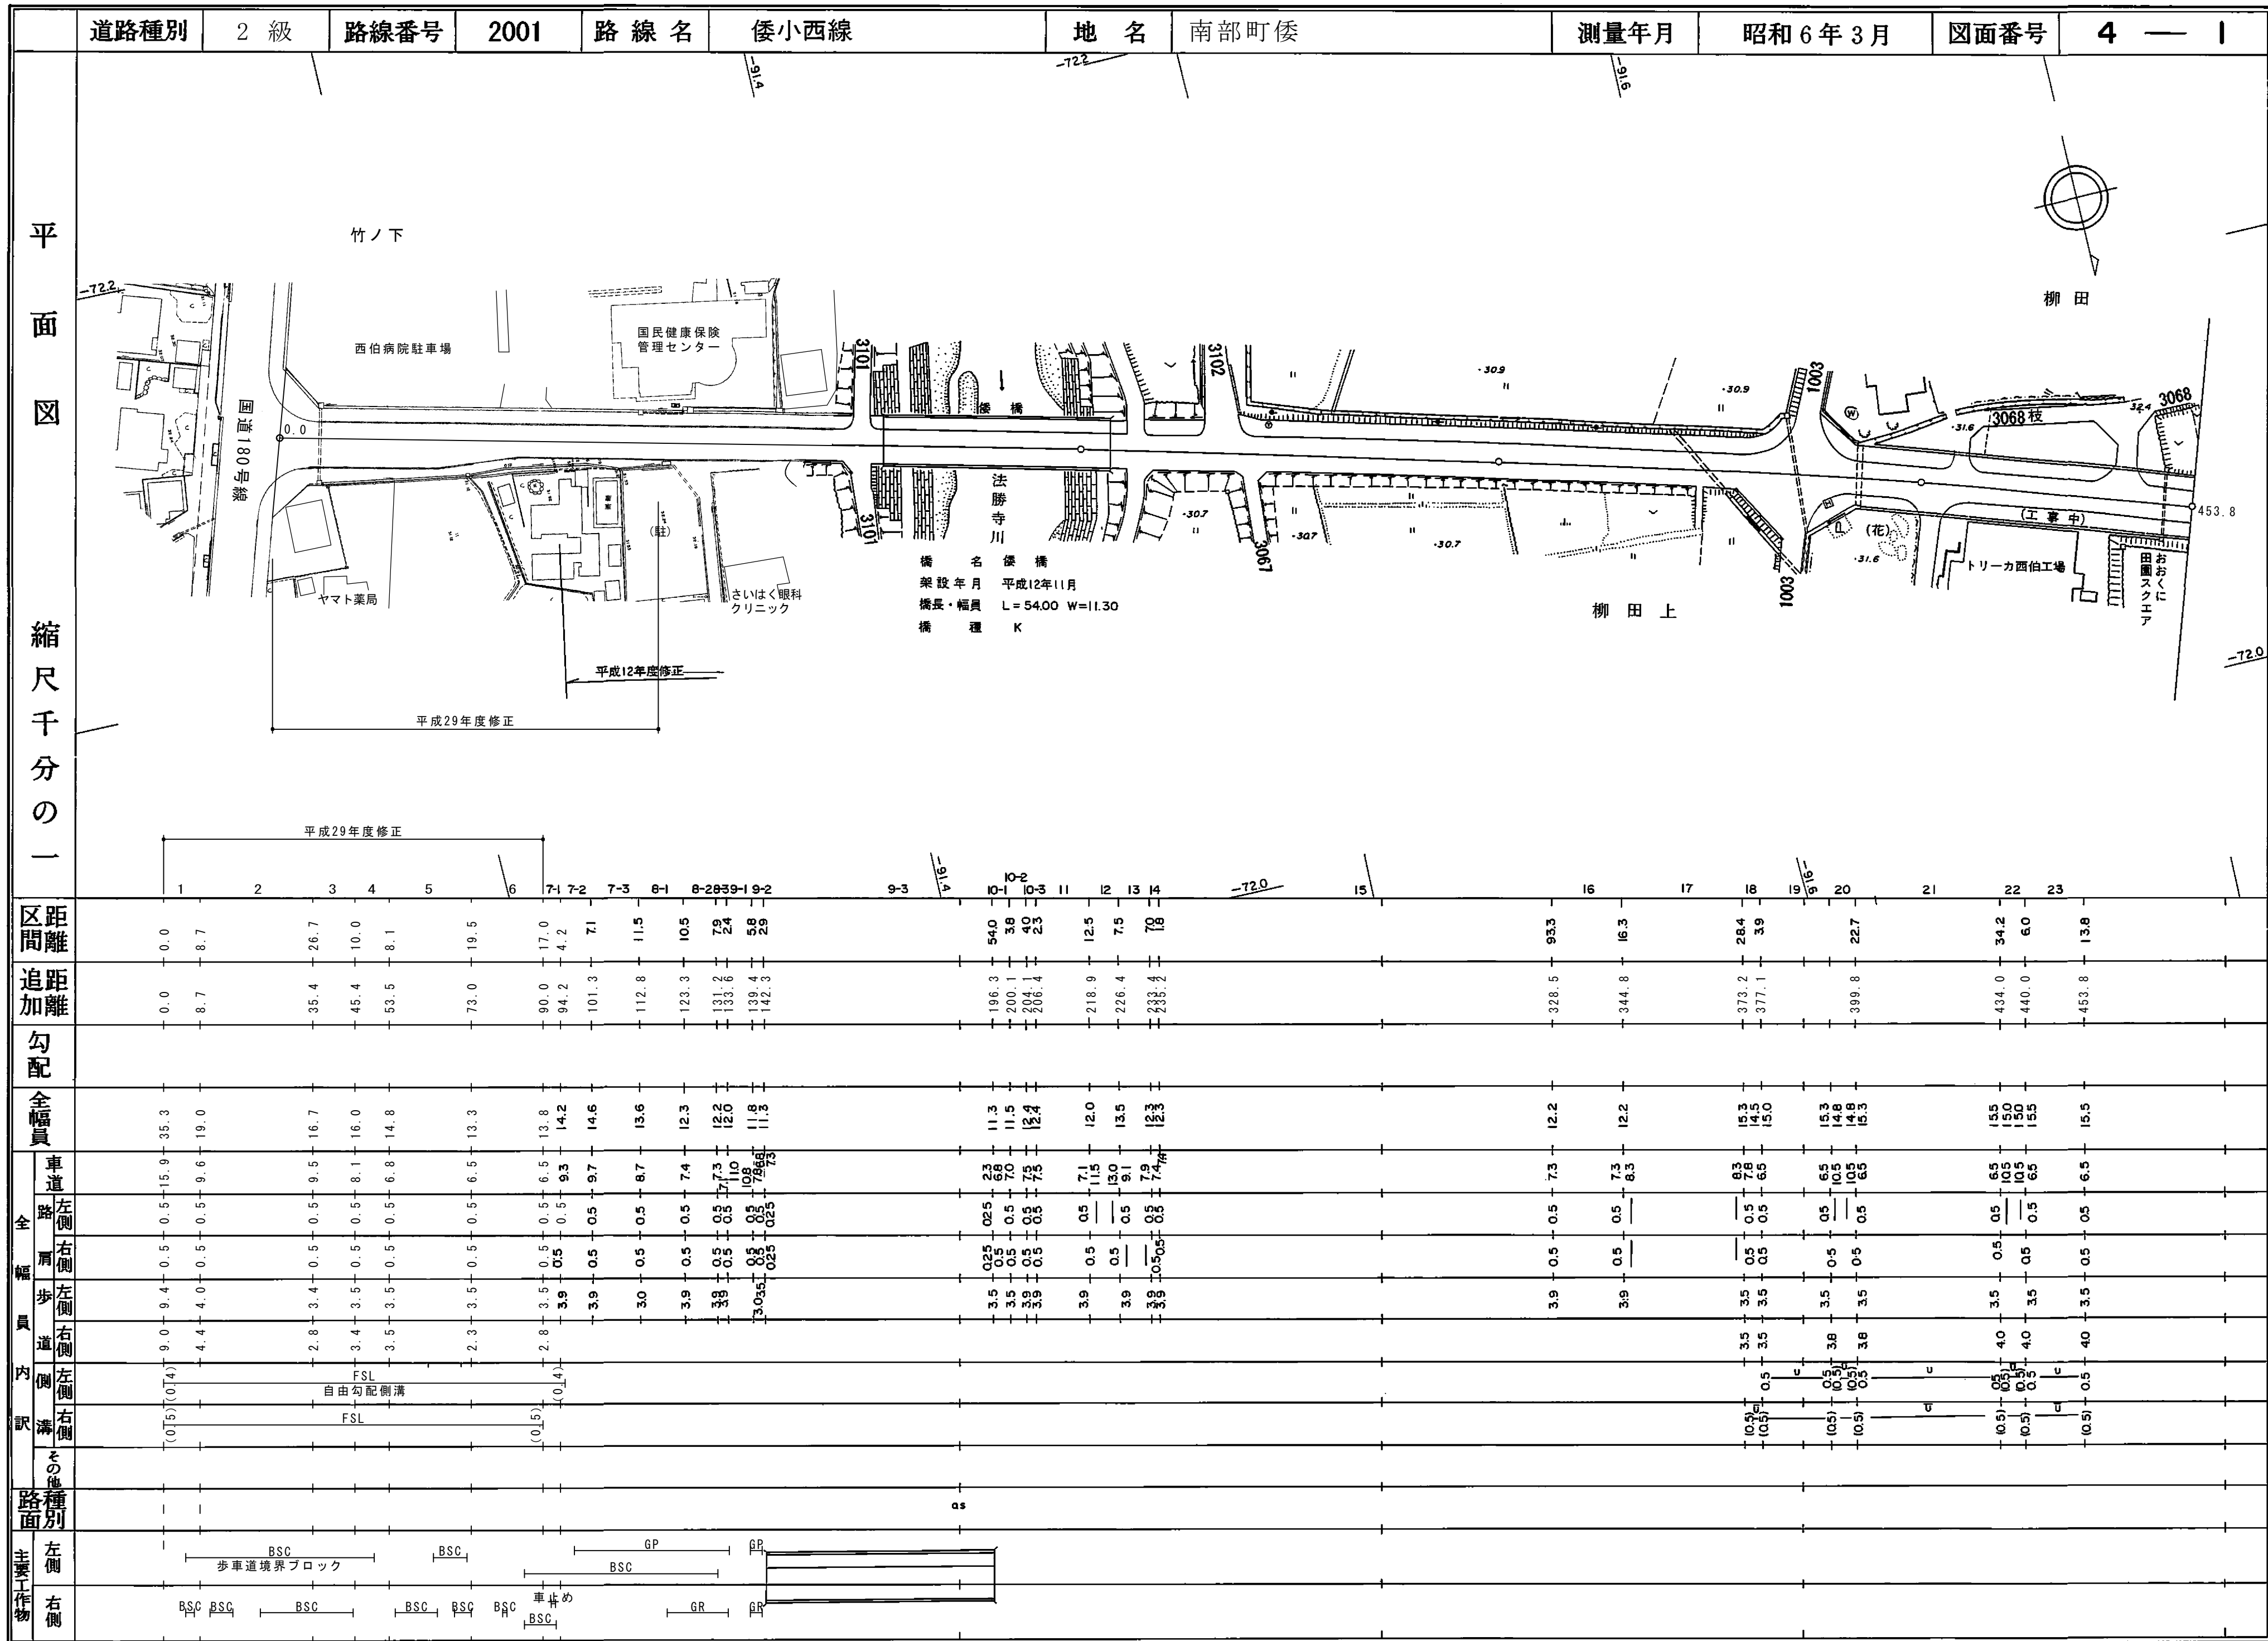

南部町

道路台帳平面図

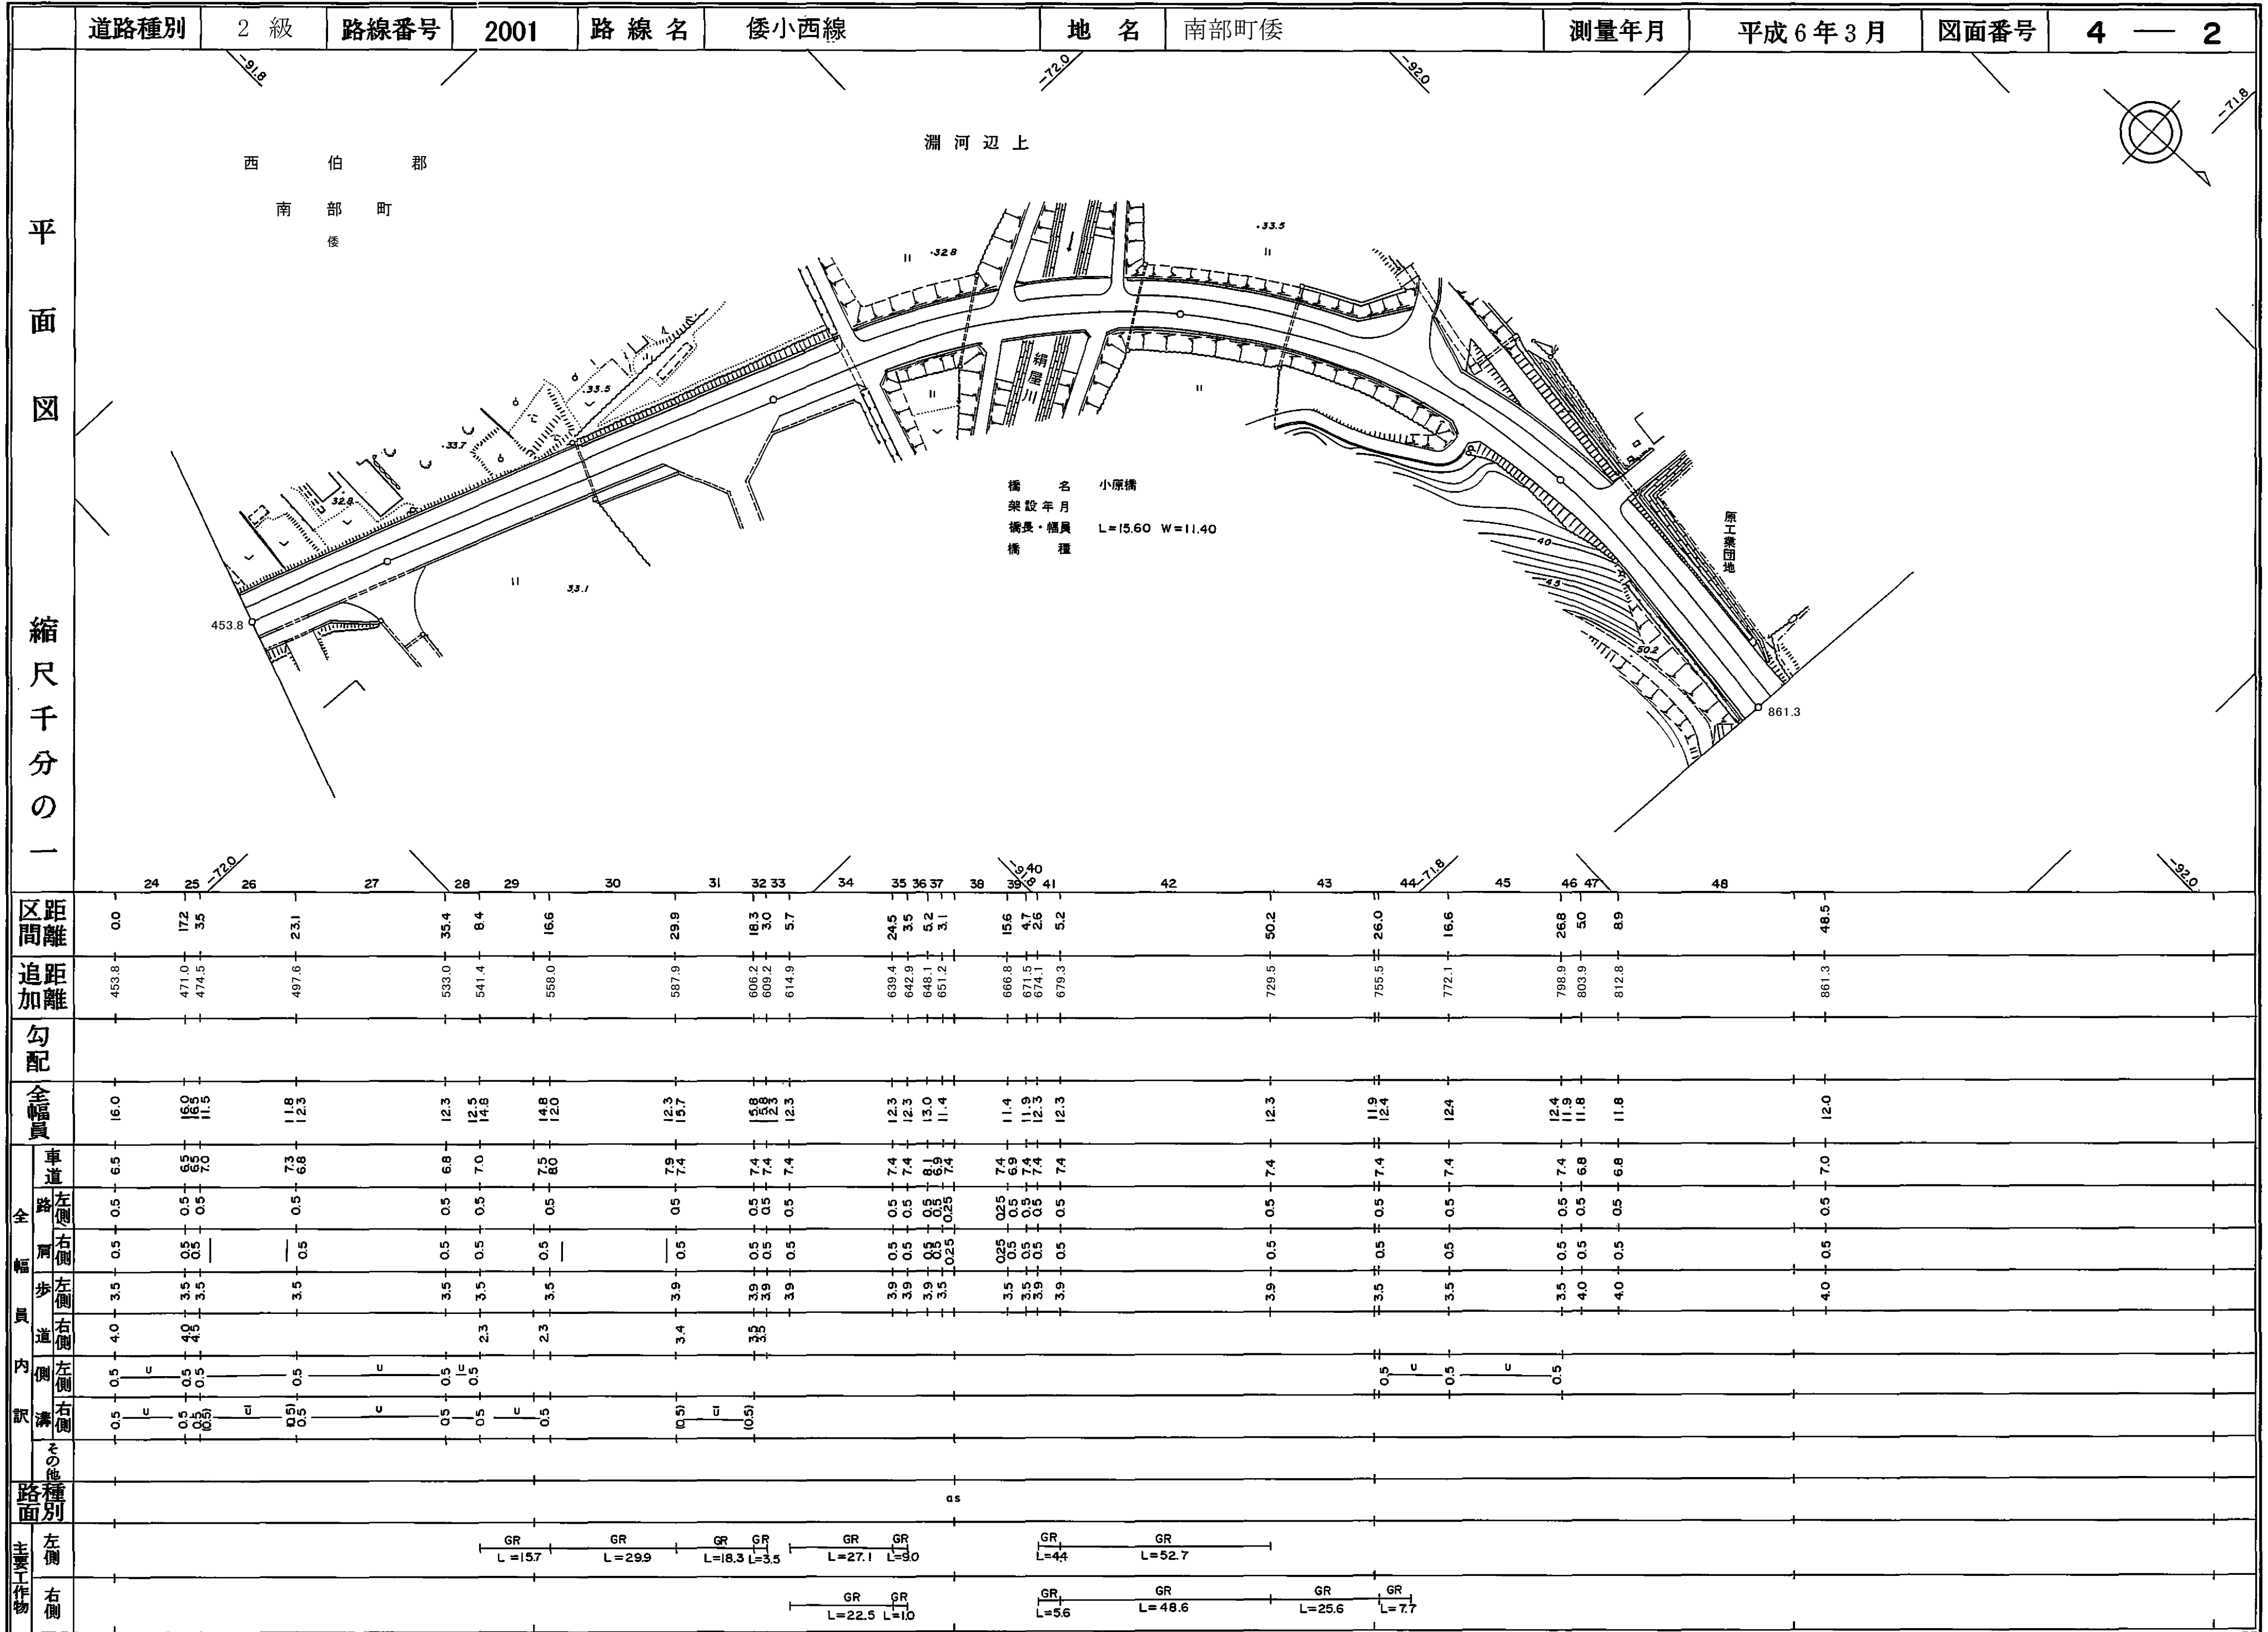

道 路 台 帳

路線名		倭小西線					路線番号		2001		地名		南部町倭		調整年月		平成6年 3月		道路種別		2級		図面番号		4-4								
平面図	縮尺千分の一																																
		区割番号						67	68	69	70	71	72	73	74	75	76	77	78	79	80		81	82	83	84	85	86	87	88	89	90	
		単距離						0.0	5.9	16.8	20.0	14.9	5.1	20.0	10.1	9.9	20.0	20.0	20.0	13.7	0.0		41.7	0.0	1.5	21.2	10.0	21.2	27.0	8.4	21.7	32.0	69.5
		追加距離						1251.3	1257.2	1274.0	1294.0	1308.9	1314.0	1334.0	1344.1	1354.0	1374.0	1394.0	1414.0	1427.7	1427.7		1471.7	1473.2	1494.4	1504.4	1525.6	1552.6	1561.0	1582.7	1614.7	1684.2	
		曲線																															
		勾配																															
		全幅						11.3	12.3	11.7	11.5	11.5	12.8	11.7	11.5	11.5	11.5	11.5	11.3	11.3	25.0	3.0		3.0	3.4	2.3	2.3	2.5	2.0	2.5	2.5	3.0	3.0
		幅員内訳	車道						6.0	6.0	6.0	6.0	6.0	6.0	6.0	6.0	6.0	6.0	6.0	6.0	23.2	2.0		2.0	3.0	1.3	2.3	2.3	1.5	2.0	2.5	2.0	3.0
			路左						0.8	0.8	0.8	0.8	0.8	2.0	2.4	2.5	0.8	0.8	0.8	0.8	1.6	0.8	0.5		0.5	0.5	0.5	0.5	1.0	1.5	1.5	2.0	2.0
			路右						1.0	1.0	1.0	1.0	1.0	1.0	1.0	1.0	1.0	1.0	1.0	1.0	1.0	0.5	0.5		0.5	0.5	0.5	0.5	0.5	0.5	0.5	0.5	0.5
歩左						3.5	4.5	3.9	3.7	3.7	3.8	2.3	2.0	3.7	3.7	3.5	2.7					0.5	0.5	0.5	0.5	0.5	0.5	0.5	0.5	0.5			
歩右																																	
側溝						(0.6)			U			(0.6)	(0.6)				(0.5)																
その他																																	
路面種類	as																																
主要工作物	左																																
	右																																

南部町