


道 路 台 帳

路線名	畑中縄平線	路線番号	3280	地名		調整年月	昭和62年11月	道路種別	その他	図面番号	4-1
平面図											
縮尺五百分之一											
区割番号	1 2 3 4 5 6 7 8 9 10 11 12 13 14 15 16 17 18 19 20 21 22 23										
単距離	0.0 6.2 6.2 3.0 3.4 1.8 4.1 12.8 4.1 4.1 59.2 61.3 2.1 63.4 2.1 71.7 8.3 79.2 81.1 9.4 3.3 84.4 91.3 6.9 43.6 6.1 44.2 46.2 49.7 8.7 25.2 2.5 154.8 157.8 5.6 62.1 64.2 6.4 179.8 181.8 17.6 200.0 18.2										
追加距離	0.0 5.2 6.2 9.2 12.6 14.4 18.5 31.3 41.6 45.7 104.9 106.0 108.1 142.2 144.3 150.1 155.7 161.3 167.0 173.6 179.8 185.4 200.0										
曲線	<div style="display: flex; justify-content: space-around;"> R=3 R=8 R=10 R=25 R=50 R=45 </div>										
勾配	<div style="display: flex; justify-content: space-around;"> 31.3% 5.1% 33.3% 6.3% 40.1% 7.9% 42.0% 6.9% 43.4% </div>										
幅員	<div style="display: flex; justify-content: space-around;"> 8.0 8.2 8.5 8.5 8.5 8.5 8.5 8.5 8.5 8.5 8.5 8.5 8.5 8.5 8.5 8.5 8.5 8.5 8.5 8.5 8.5 8.5 8.5 </div>										
内側	<div style="display: flex; justify-content: space-around;"> 0.0 0.0 0.0 0.0 0.0 0.0 0.0 0.0 0.0 0.0 0.0 0.0 0.0 0.0 0.0 0.0 0.0 0.0 0.0 0.0 0.0 0.0 0.0 </div>										
路面種類	<div style="display: flex; justify-content: space-around;"> 0 0 0 0 0 0 0 0 0 0 0 0 0 0 0 0 0 0 0 0 0 0 0 </div>										
主要工作物	<div style="display: flex; justify-content: space-around;"> 0.5x0.8 0.3 0.3 </div>										

南部町

道 路 台 帳

路線名	畑中繩平線	路線番号	3280	地名	調整年月	昭和62年11月	道路種別	その他	図面番号	4-2
-----	-------	------	------	----	------	----------	------	-----	------	-----

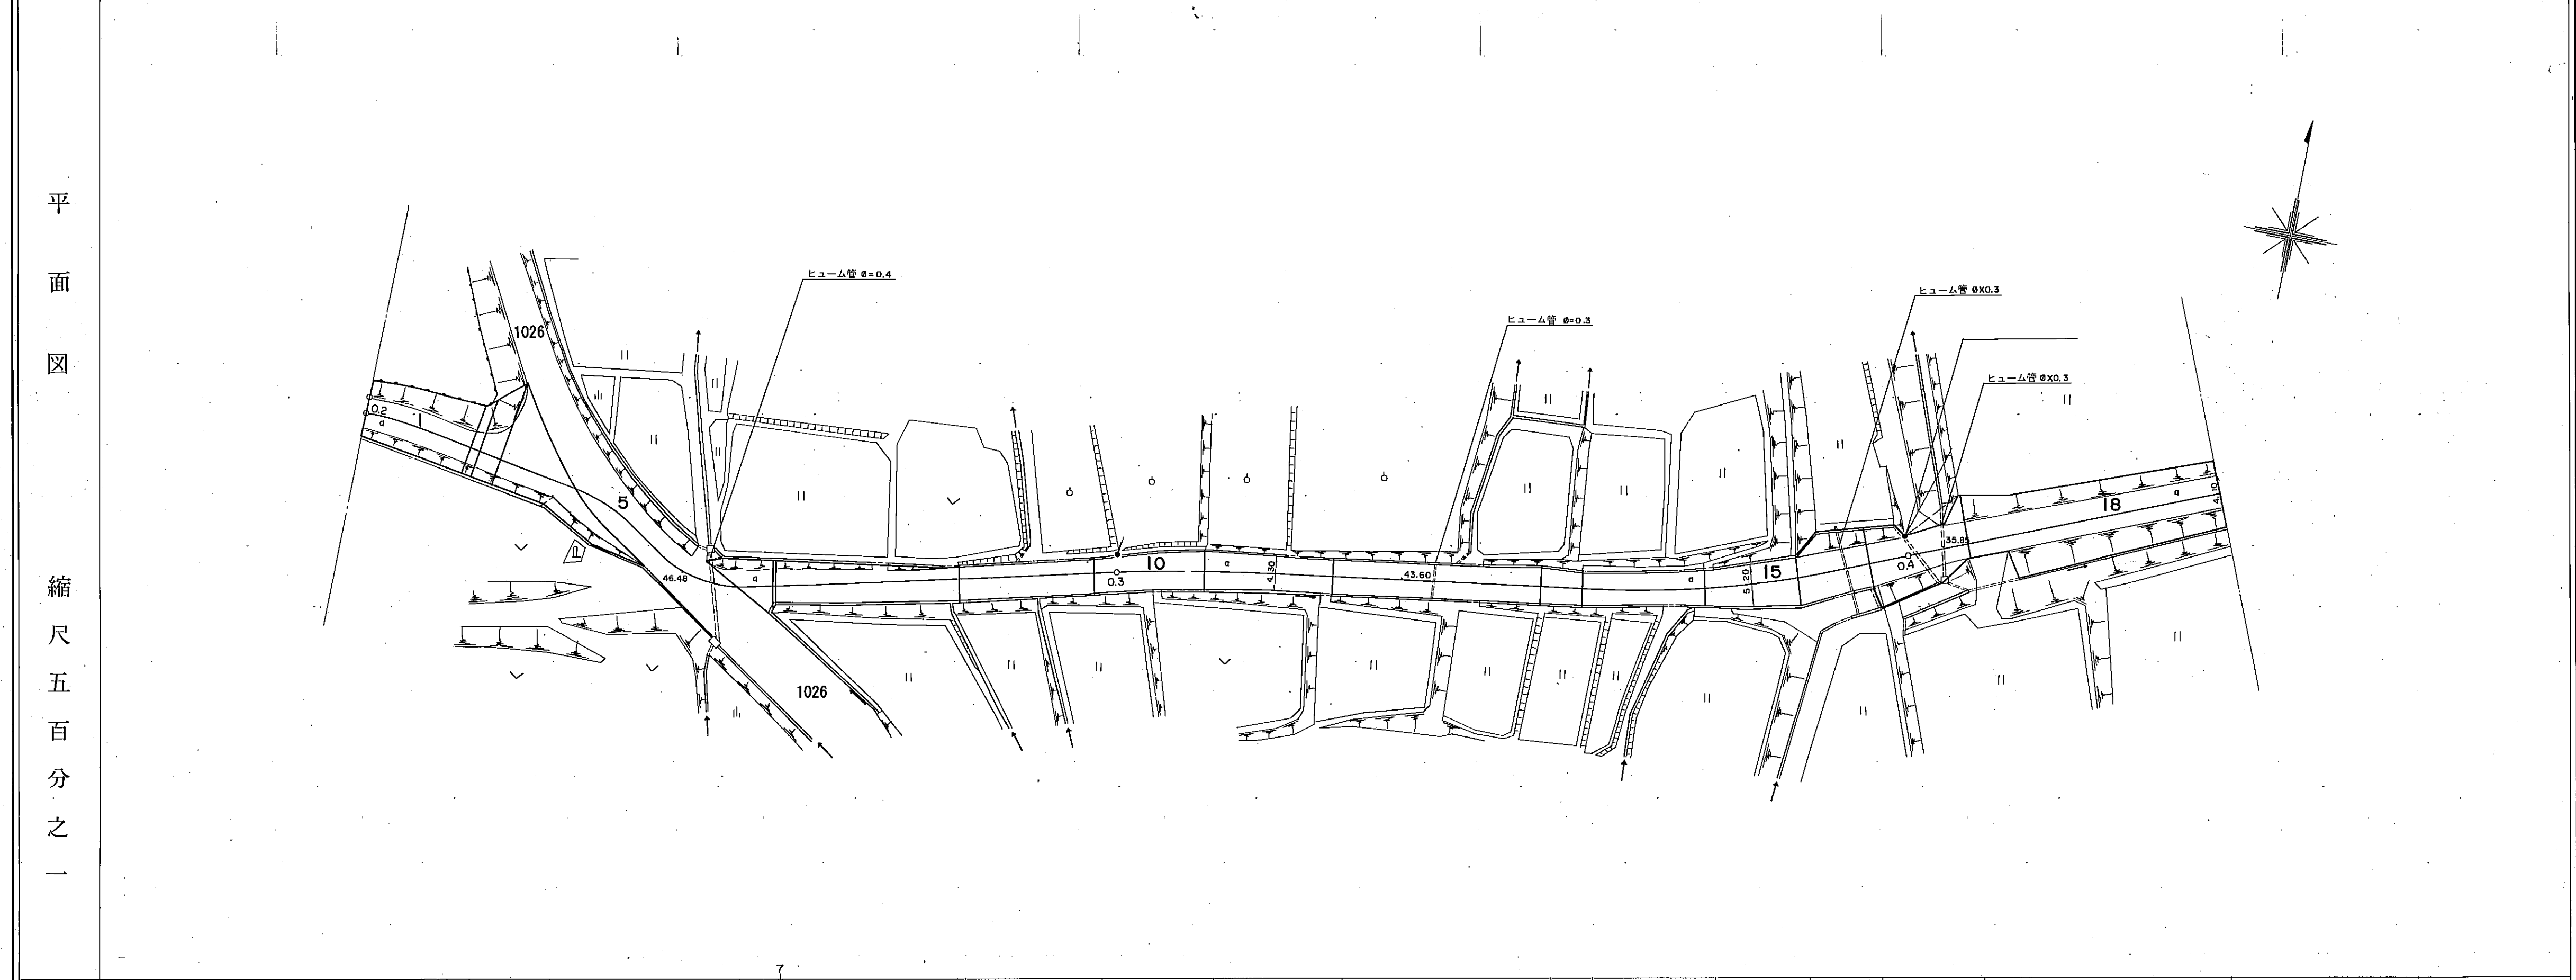

区割番号	1 2 3 4 5 6 7 8 9 10 11 12 13 14 15 16 17 18																									
単距離	19.2		13.5	2.8	10.1	23.9	0.1		22.9	17.1	13.9	16.1		26.1	5.2	15.4	11.7	9.1	12.7	32.0						
追加距離	200.0	207.7	213.6	214.9	217.7	227.8	227.8	235.3	235.8	272.9	286.8	305.4	311.5	315.7	326.0	334.2	336.5	346.6	351.3	354.9	357.5	370.4	376.8	395.1	415.1	
曲線	R=45 R=240 R=120																									
勾配	43.4%	10.9%		46.4%	0%	3.4%	43.6%	11.4%	34.8%	3.3%	34.7%															
幅員内訳	車道	4.1	4.1	4.1	4.1	4.1	4.1	4.1	4.1	4.1	4.1	4.1	4.1	4.1	4.1	4.1	4.1	4.1	4.1	4.1	4.1	4.1	4.1	4.1	4.1	
	道路	4.1	4.1	4.1	4.1	4.1	4.1	4.1	4.1	4.1	4.1	4.1	4.1	4.1	4.1	4.1	4.1	4.1	4.1	4.1	4.1	4.1	4.1	4.1	4.1	
	左側																									
	右側																									
総幅員	7.0	6.2	6.2	6.9	7.2	8.2	8.2	8.2	8.2	8.2	8.2	8.2	8.2	8.2	8.2	8.2	8.2	8.2	8.2	8.2	8.2	8.2	8.2	8.2	8.3	
路面種類	6	6	6	6	6	6	6	6	6	6	6	6	6	6	6	6	6	6	6	6	6	6	6	6	6	
主要工作物	<div style="display: flex; justify-content: space-around; align-items: center;"> φ=0.3 φ=0.3 φ=0.3 </div>																									

南部町


道 路 台 帳

路線名	畑中廻平線	路線番号	3280	地名	調整年月	昭和62年11月	道路種別	その他	図面番号	4-3																			
平面図																													
	縮尺五百分之一	区割番号	1		2	3	4	5	6	7	8	9	10	11	12	13	14	15	16	17	18								
		単距離	32.0	26.7	5.1	3.2	2.0	25.9	6.3	4.1	12.4	8.0	13.5	2.7	2.9	15.5	4.0	6.7	37.6	49.5									
		追加距離	415.1	441.8	446.9	450.1	453.6	455.6	478.5	484.8	488.9	501.3	508.3	522.8	525.5	528.4	532.4	543.9	547.9	556.6	560.8	586.6	594.4	595.9	597.9	601.7	611.1	613.9	
		曲線	R=4		R=6		R=15		R=100		R=80																		
		勾配	3.7%		0.7%		0.9%		0.2%																				
		幅員内訳	車道	4.1	3.1	3.5	4.3	3.5	3.0	3.5	3.5	3.5	3.5	3.5	3.5	3.5	3.5	3.5	3.5	3.5	3.5	3.5	3.5	3.5	3.5	3.5	3.5	3.5	3.5
			歩道																										
			左側溝																										
			右側溝																										
総幅員		8.3	5.0	6.0	5.5	4.3	4.3	6.0	5.6	5.3	6.0	6.0	6.0	6.0	6.0	6.0	6.0	6.0	6.0	6.0	6.0	6.0	6.0	6.0	6.0	6.0	6.0	6.0	
路面種類																													
主要工作物											<div style="display: flex; justify-content: space-around; align-items: center;"> <div style="border: 1px solid black; padding: 2px;"> 66-A (K) L=13.9 W=4.2(5.5) </div> <div style="border: 1px solid black; padding: 2px;"> 0.3 </div> <div style="border: 1px solid black; padding: 2px;"> 0.3 </div> <div style="border: 1px solid black; padding: 2px;"> 0.3 </div> </div>																		

南部町

道 路 台 帳

路線名	畑中縄平線	路線番号	3280	地名		調整年月	昭和62年11月	道路種別	その他	図面番号	4-4
-----	-------	------	------	----	--	------	----------	------	-----	------	-----

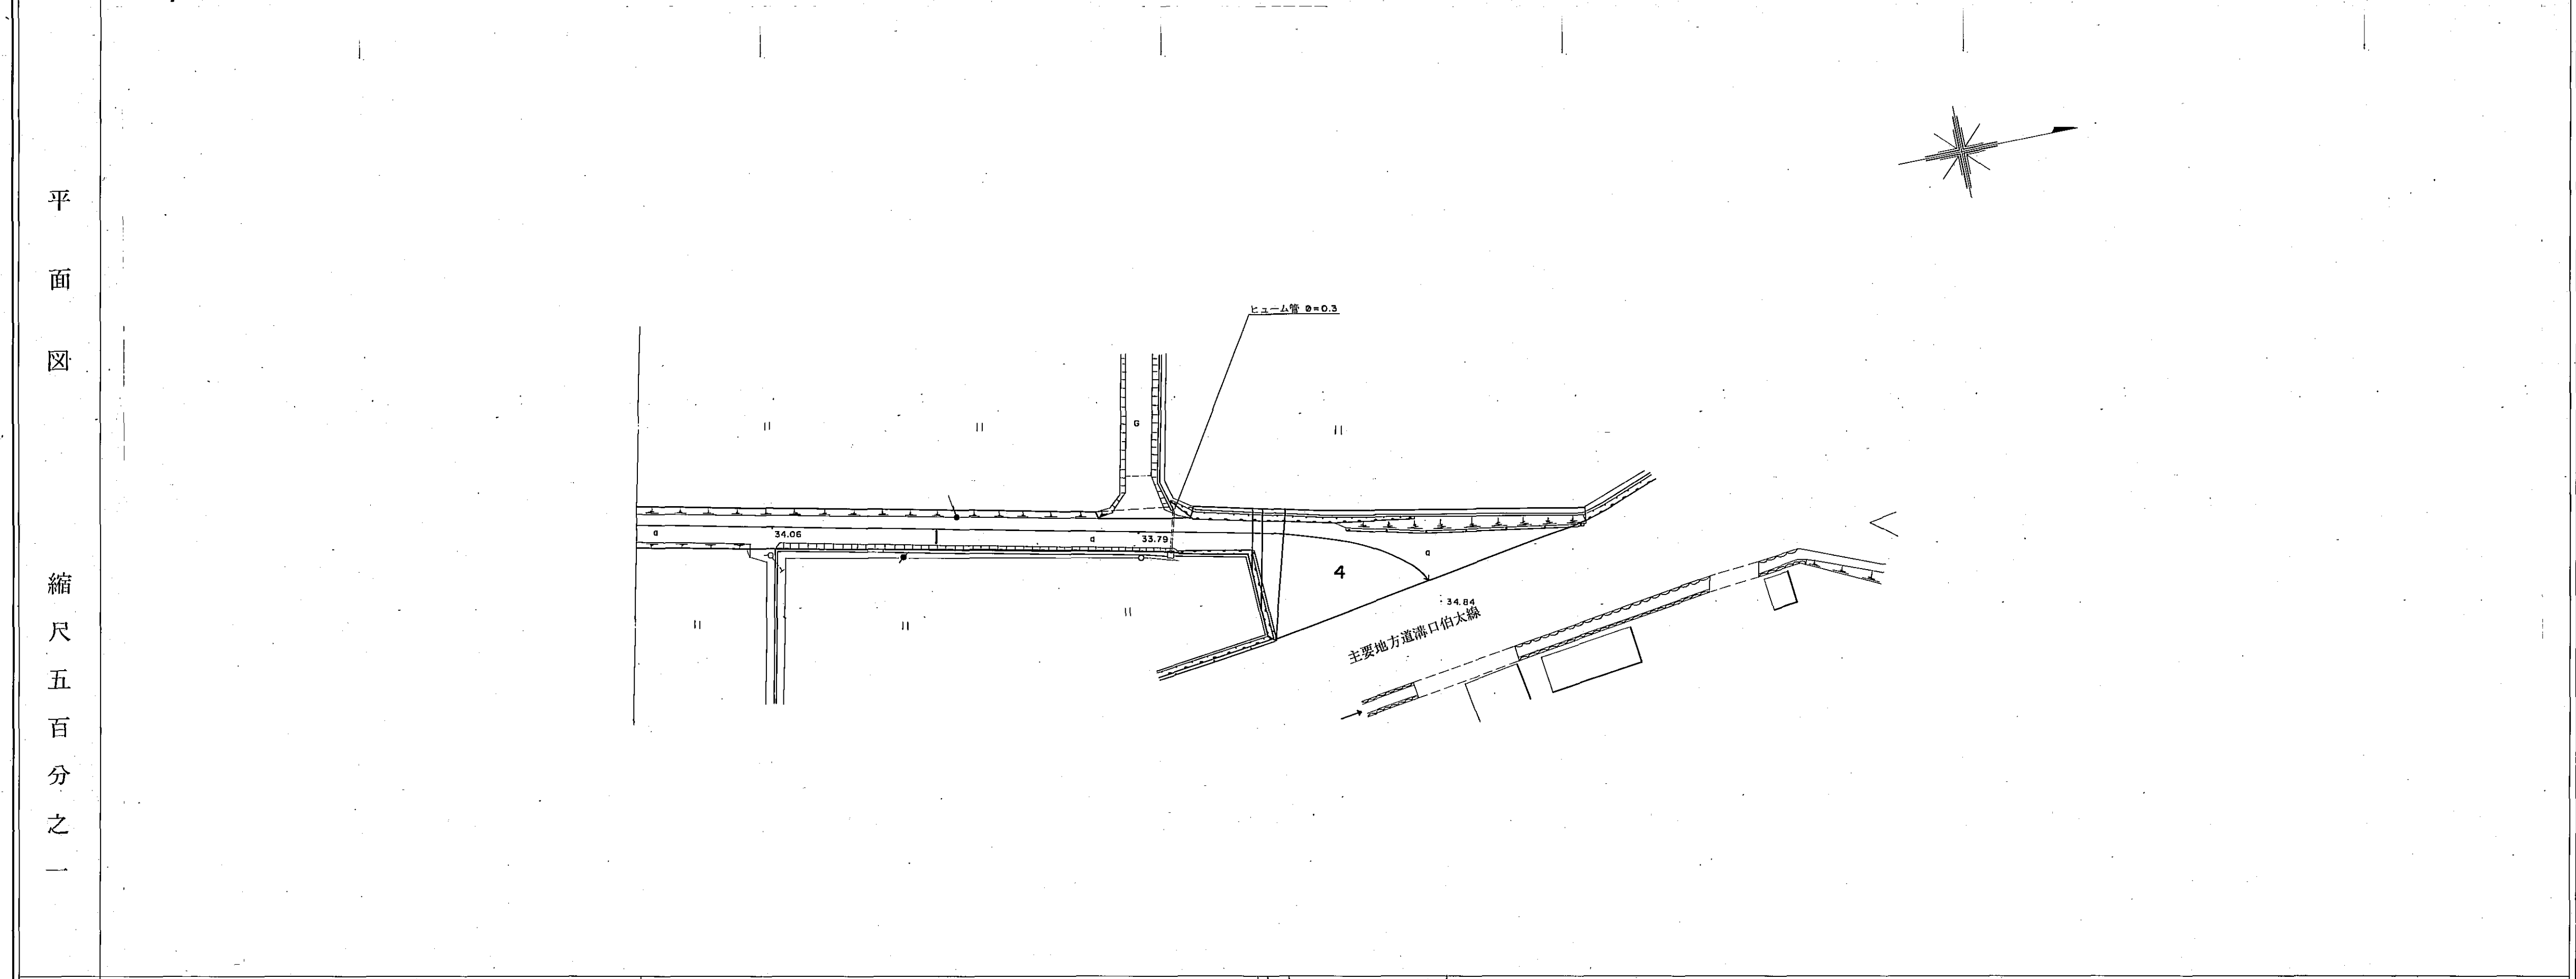

区割番号											
単距離	49.5			77.2	12	2.7		19.5			
追加距離	643.9		706.8	711.0	721.1	725.0	732.4	744.5			
曲線							R=19				
勾配	35.00		33.78				2.7%	34.84			
幅員内訳	車道				22.5	22.5		11.34			
	道路				10.4	19.4					
	歩道	3.6	2.6								
	左側										
	右側										
溝											
左側											
右側											
総幅員	5.2				4.2	16.0					
路面種類											
主要工作物				Πφ=0.3			ガードレール				

南部町