


道路台帳平面図

道路種別 I級
 路線番号 1006
 路線名 城山住宅線
 地名 西伯町大字落合
 測量年月 昭和55年6月
 図面番号 2-1

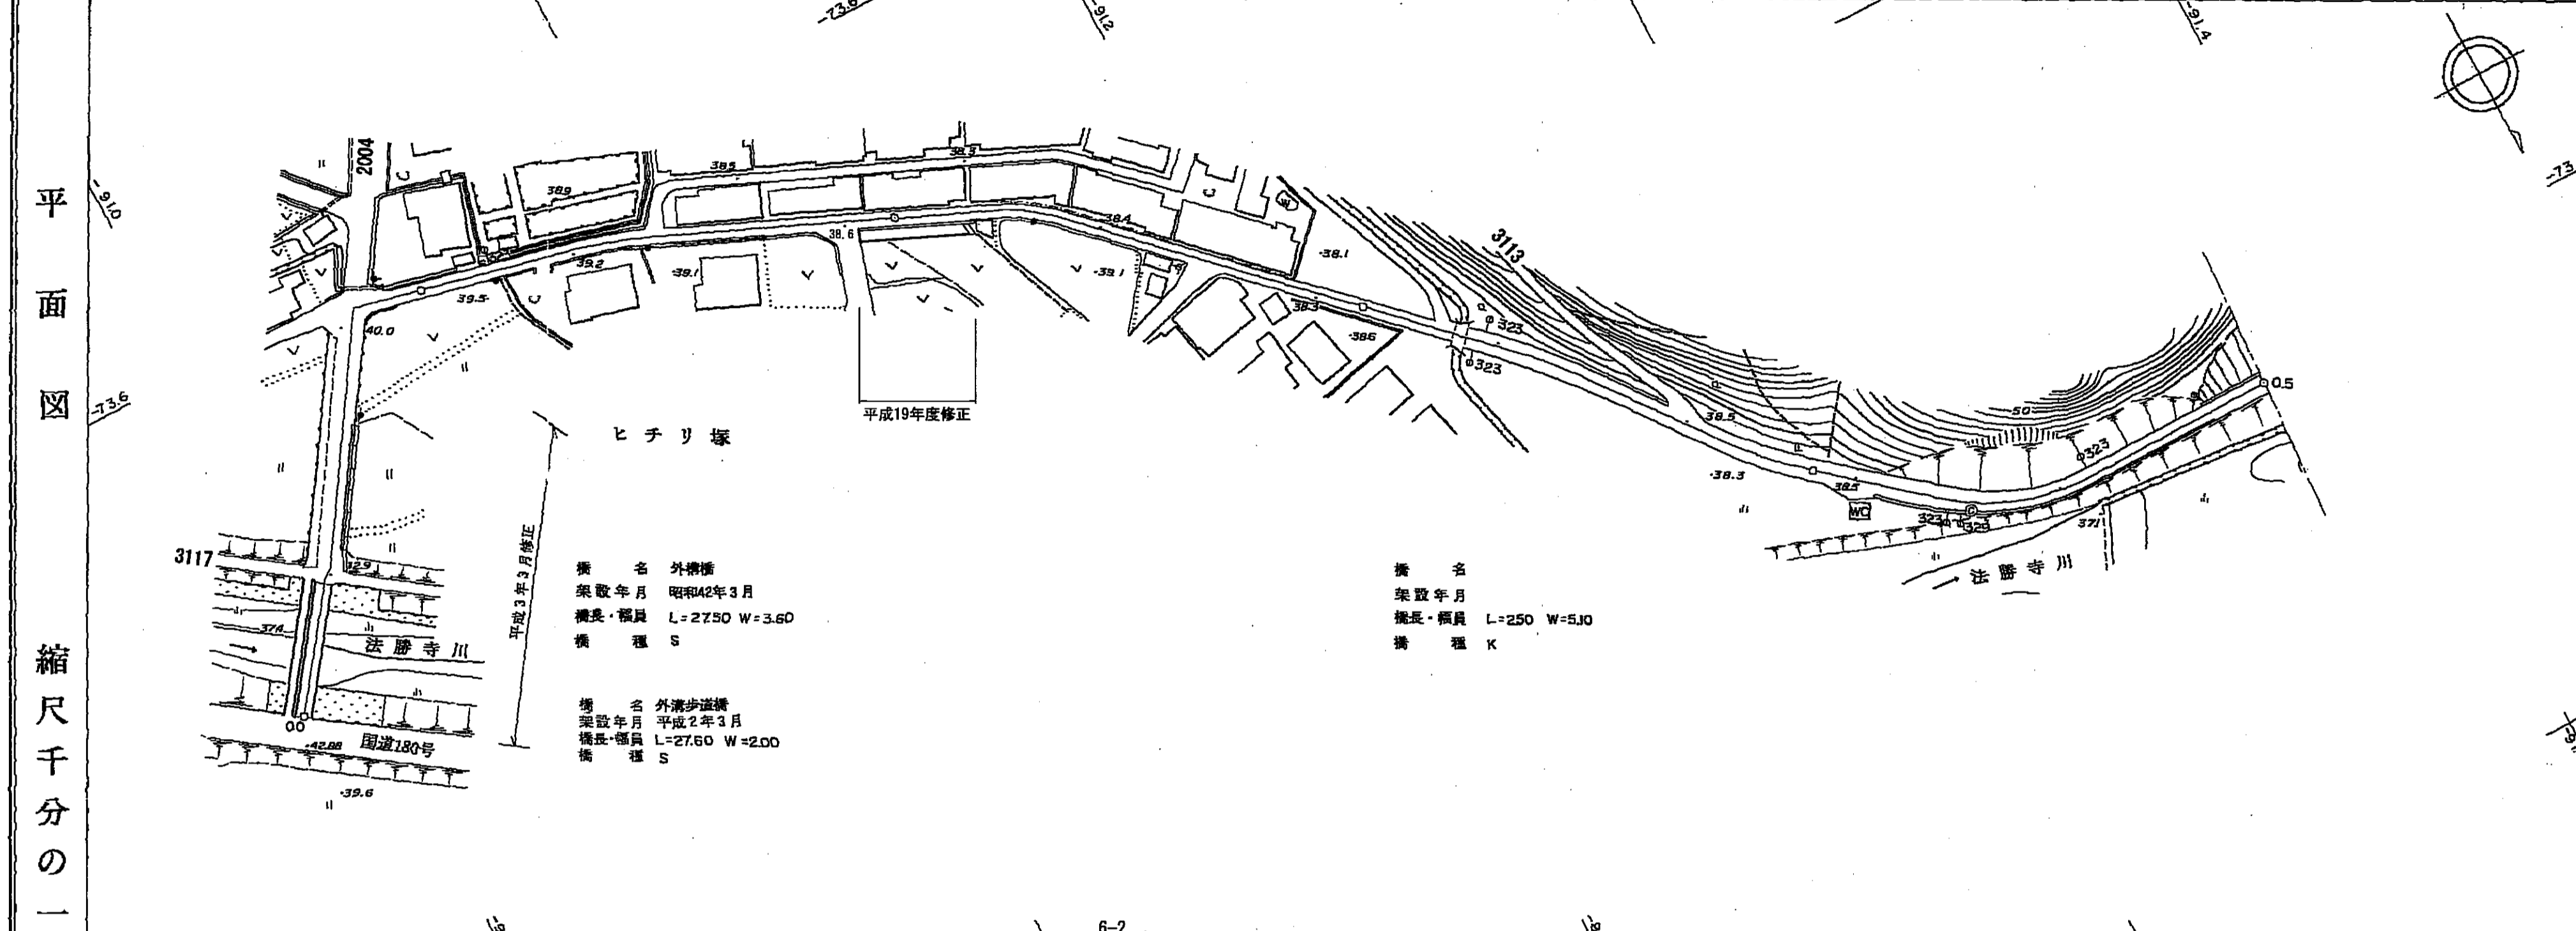

区間	1		2-3		4-1		5		6-1		6-2		6-3		7		8		9		10		11-1		11-2		12-1		12-2		12-3		13-1		13-2		14-1		14-2	
	距離	追距離	勾配	全幅員	車道幅員	左側歩道幅員	右側歩道幅員	内側歩道幅員	外側歩道幅員	左側歩道幅員	右側歩道幅員	内側歩道幅員	外側歩道幅員	左側歩道幅員	右側歩道幅員	内側歩道幅員	外側歩道幅員	左側歩道幅員	右側歩道幅員	内側歩道幅員	外側歩道幅員	左側歩道幅員	右側歩道幅員	内側歩道幅員	外側歩道幅員	左側歩道幅員	右側歩道幅員	内側歩道幅員	外側歩道幅員	左側歩道幅員	右側歩道幅員	内側歩道幅員	外側歩道幅員	左側歩道幅員	右側歩道幅員					
0.0	0.0		3.6	3.1	2.0	0.25	0.25																																	
27.5	27.5		5.6	3.1	2.0	0.25	0.25																																	
30.0	30.0		6.8	3.1	2.0	0.25	0.25																																	
31.0	31.0		6.8	3.1	2.0	0.25	0.25																																	
45.6	78.1		6.8	3.1	2.0	0.25	0.25																																	
61.5	152.5		3.0	2.0	0.3	0.3	0.3																																	
89.5	192.0		3.0	2.0	0.5	0.5	0.5																																	
104.0	200.0		3.0	2.0	0.5	0.5	0.5																																	
124.0	216.0		3.0	2.0	0.5	0.5	0.5																																	
146.3	262.3		3.0	2.0	0.5	0.5	0.5																																	
177.0	270.0		3.0	2.0	0.5	0.5	0.5																																	
200.0	300.0		3.0	2.0	0.5	0.5	0.5																																	
248.8	318.8		3.0	2.0	0.5	0.5	0.5																																	
255.0	321.3		3.0	2.0	0.5	0.5	0.5																																	
344.7	366.0		4.1	3.6	0.5	0.5	0.5																																	
408.0	374.0		4.1	3.6	0.5	0.5	0.5																																	
428.2	382.2		4.5	3.5	0.5	0.5	0.5																																	
402.5	402.5		4.6	3.6	0.5	0.5	0.5																																	
408.2	408.2		4.7	3.7	0.5	0.5	0.5																																	
414.0	414.0		4.5	3.5	0.5	0.5	0.5																																	
31.0	445.0		4.6	3.6	0.5	0.5	0.5																																	
14.2	459.2		4.0	3.0	0.5	0.5	0.5																																	
27.0	486.2		4.0	3.0	0.5	0.5	0.5																																	
13.8	500.0		4.4	3.0	0.5	0.5	0.5																																	

調査年月日 昭和58年2月21日 アジア航測株式会社調製

道路台帳平面図

道路種別	1級	路線番号	1006	路線名	城山住宅線	地名	西伯町大字馬場	測量年月	昭和55年6月	図面番号	2-2
<div style="display: flex; justify-content: space-between;"> 平面図 <div style="text-align: center;"> </div> <div style="text-align: right;"> </div> </div>											
縮尺千分の一											
区距離		15	16	17	18	19	20				
追加距離		00	45	65	265	40	50	63			
勾配											
全幅員		4.4	4.9	5.6	4.9	4.8	5.0	5.0			
全幅員内		3.0	3.5	4.2	3.5	3.4	4.0	4.0			
車道		0.5	0.5	0.5	0.5	0.5	0.5	0.5			
左側		0.5	0.5	0.5	0.5	0.5	0.5	0.5			
右側		0.5	0.5	0.5	0.5	0.5	0.5	0.5			
歩道		0.4	0.4	0.4	0.4	0.4	0.4	0.4			
左側		0.4	0.4	0.4	0.4	0.4	0.4	0.4			
右側		0.4	0.4	0.4	0.4	0.4	0.4	0.4			
溝											
その他											
路面		as									
左側											
右側		GR L=5.0									