
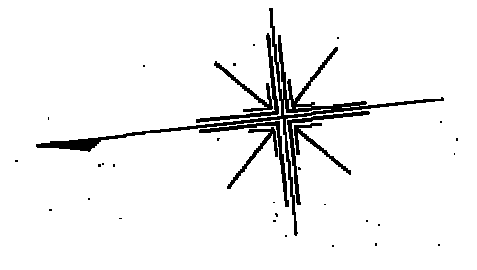


道路台帳平面図

路線名 寺内線支-2 路線番号 3245 地名 南部町寺内 調整年月 昭和62年11月 道路種別 其他 図面番号 1-1

平面図
縮尺五百分の一

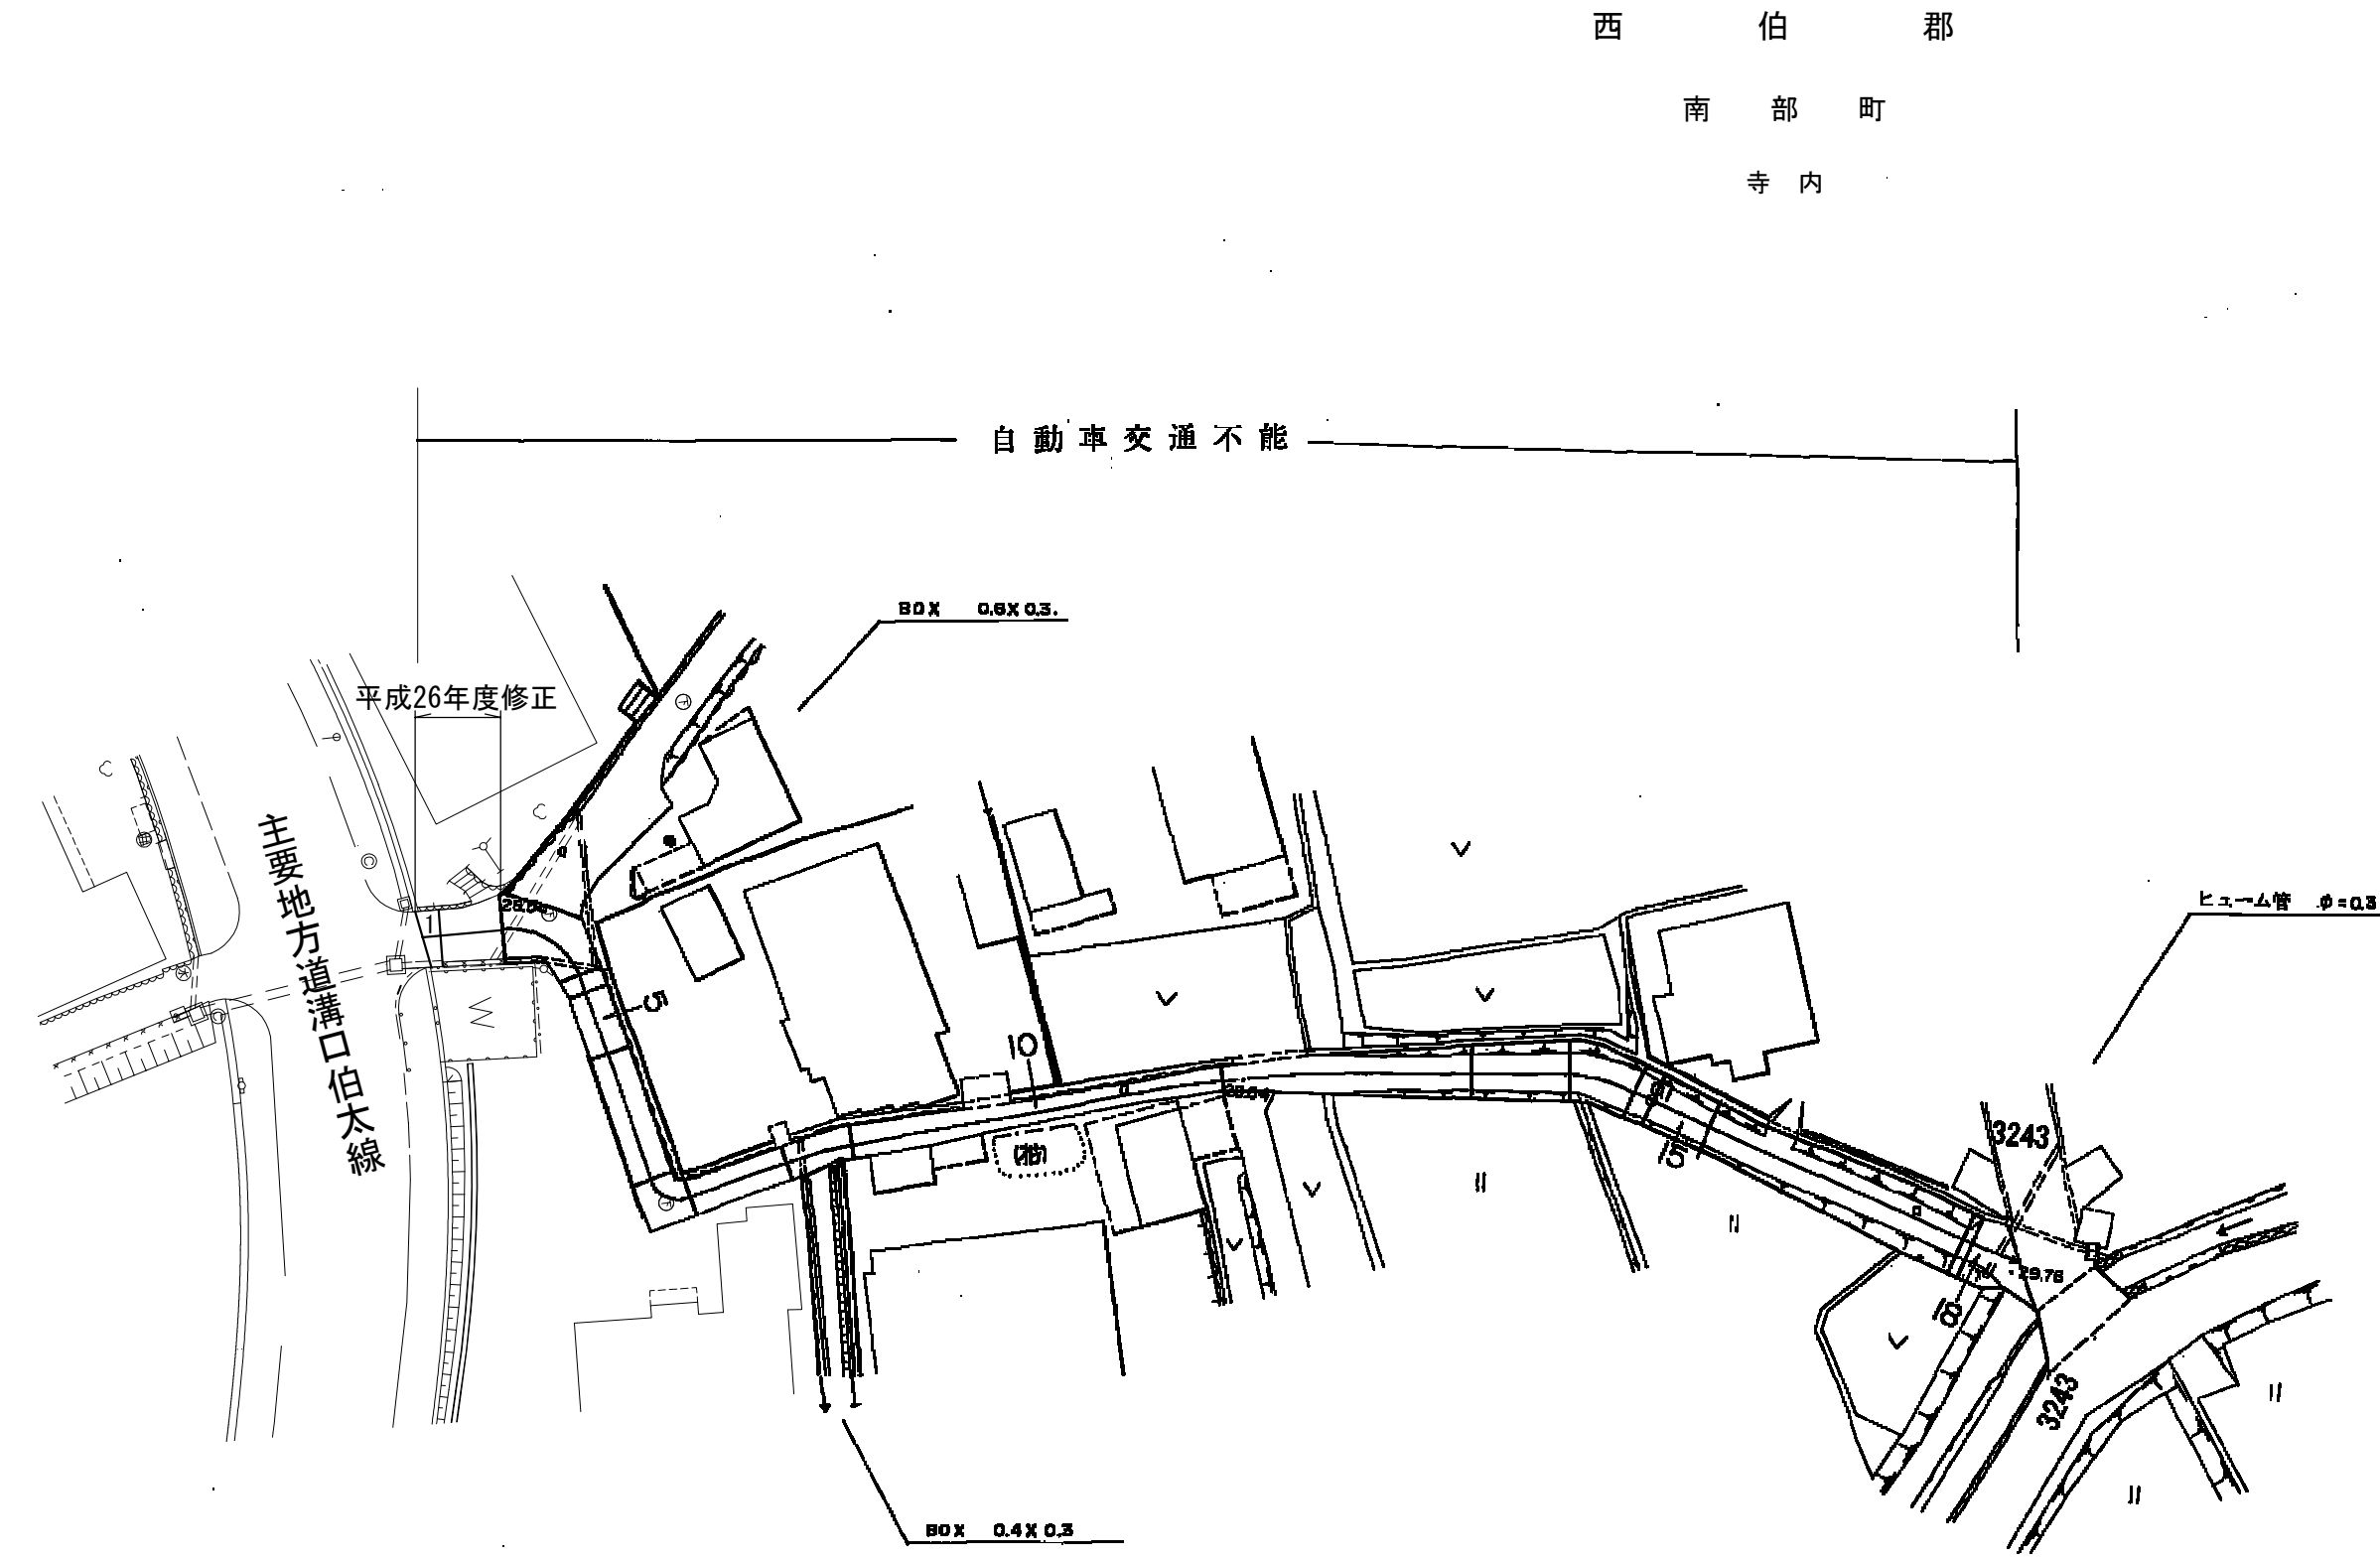

区割番号	1	2	3	4	5	6	7	8	9	10	11	12	13	14	15	16	17	18								
単距離	0.0	1.2	4.2	6.6	1.3	4.2	26.4	8.9	3.1	6.7	4.5	25.0	61.7	65.7	67.0	75.4	82.4	16.7	6.6	4.5	1.3	4.2	18.5	0.6	3.4	
追加距離	0.0	1.2	5.4	8.2	12.0	13.3	17.5	26.4	29.5	36.2	40.7	61.7	65.7	67.0	75.4	82.4	89.0	93.5	94.8	99.0	117.5	118.1	121.5			
曲線				R=5			R=2			R=25				R=75						R=10						
勾配			1.9%				0.9%																			
全幅																										
幅員内訳	車道																									
	路左																									
	路右																									
	歩左																									
	歩右																									
	溝																									
路面種類																										
主要工作物																										

南 部 町