


# 道 路 台 帳

P 282

路線名 荻名線支-1-1 路線番号 2037 地名 調整年月 昭和62年11月 道路種別 2級 図面番号 1-1

調整年月日 平成6年3月31日

平面図  
縮尺五百分之一

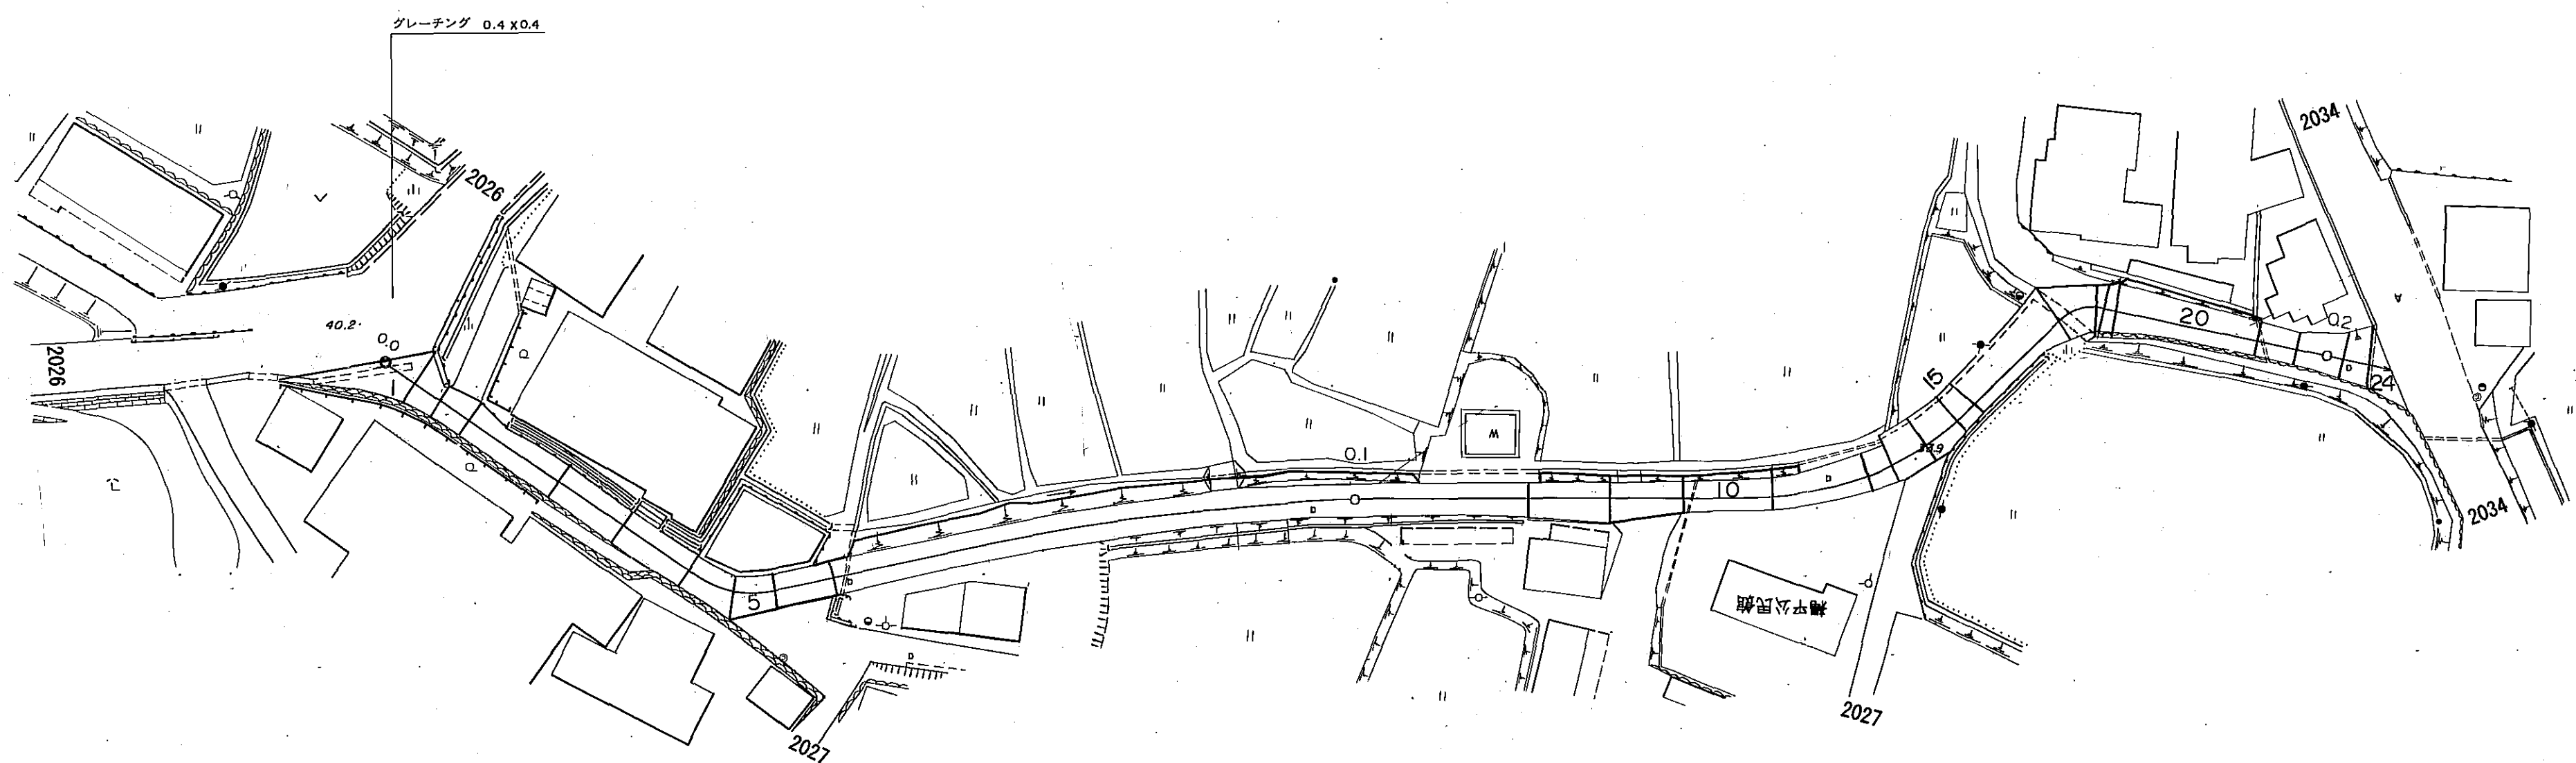

区割番号	1										7										18										19																													
	1	2	3	3-1	3-2	3-3	3-4	4	5	6	7	8	9	10	11	12	13	14	15	16	17	18	19	20	21	22	23	24																																
単距離	0.0	3.8	3.0	3.3	3.2	7.1	7.4	7.5	4.4	3.9	5.7	
追加距離	0.0	3.8	6.8	10.1	13.3	20.4	27.8	35.3	39.7	43.6	49.3	64.3	86.6	93.3	103.0	116.4	124.2	131.4	139.9	149.4	152.0	156.0	159.9	162.0	172.1	174.1	177.0	179.2	192.1	195.9	201.6	204.2	206.3	2.1																										
曲線	R = 20																														R = 190										R = 125					R = 25					R = 5									
勾配	40.20	3.5 %																													4 %										3.684					4 %					34.04					2 %				
幅員	車道	18.0	17.0	16.0	15.0	14.0	13.0	12.0	11.0	10.0	9.0	8.0	7.0	6.0	5.0	4.0	3.0	2.0	1.0	0.0	1.0	2.0	3.0	4.0	5.0	6.0	7.0	8.0	9.0	10.0	11.0	12.0	13.0	14.0	15.0	16.0																								
	道路	18.0	17.0	16.0	15.0	14.0	13.0	12.0	11.0	10.0	9.0	8.0	7.0	6.0	5.0	4.0	3.0	2.0	1.0	0.0	1.0	2.0	3.0	4.0	5.0	6.0	7.0	8.0	9.0	10.0	11.0	12.0	13.0	14.0	15.0	16.0																								
内	歩道左	1.0	1.0	1.0	1.0	1.0	1.0	1.0	1.0	1.0	1.0	1.0	1.0	1.0	1.0	1.0	1.0	1.0	1.0	1.0	1.0	1.0	1.0	1.0	1.0	1.0	1.0	1.0	1.0	1.0	1.0	1.0	1.0	1.0	1.0	1.0																								
	歩道右	1.0	1.0	1.0	1.0	1.0	1.0	1.0	1.0	1.0	1.0	1.0	1.0	1.0	1.0	1.0	1.0	1.0	1.0	1.0	1.0	1.0	1.0	1.0	1.0	1.0	1.0	1.0	1.0	1.0	1.0	1.0	1.0	1.0	1.0	1.0																								
外	側溝左	1.0	1.0	1.0	1.0	1.0	1.0	1.0	1.0	1.0	1.0	1.0	1.0	1.0	1.0	1.0	1.0	1.0	1.0	1.0	1.0	1.0	1.0	1.0	1.0	1.0	1.0	1.0	1.0	1.0	1.0	1.0	1.0	1.0	1.0																									
	側溝右	1.0	1.0	1.0	1.0	1.0	1.0	1.0	1.0	1.0	1.0	1.0	1.0	1.0	1.0	1.0	1.0	1.0	1.0	1.0	1.0	1.0	1.0	1.0	1.0	1.0	1.0	1.0	1.0	1.0	1.0	1.0	1.0	1.0	1.0																									
路面種類	1	0.4 X 0.4																													0.4										0.7 X 1.0					0.3					0.3									
主要工作物	0.4 X 0.4																													0.4										0.7 X 1.0					0.3					0.3										